


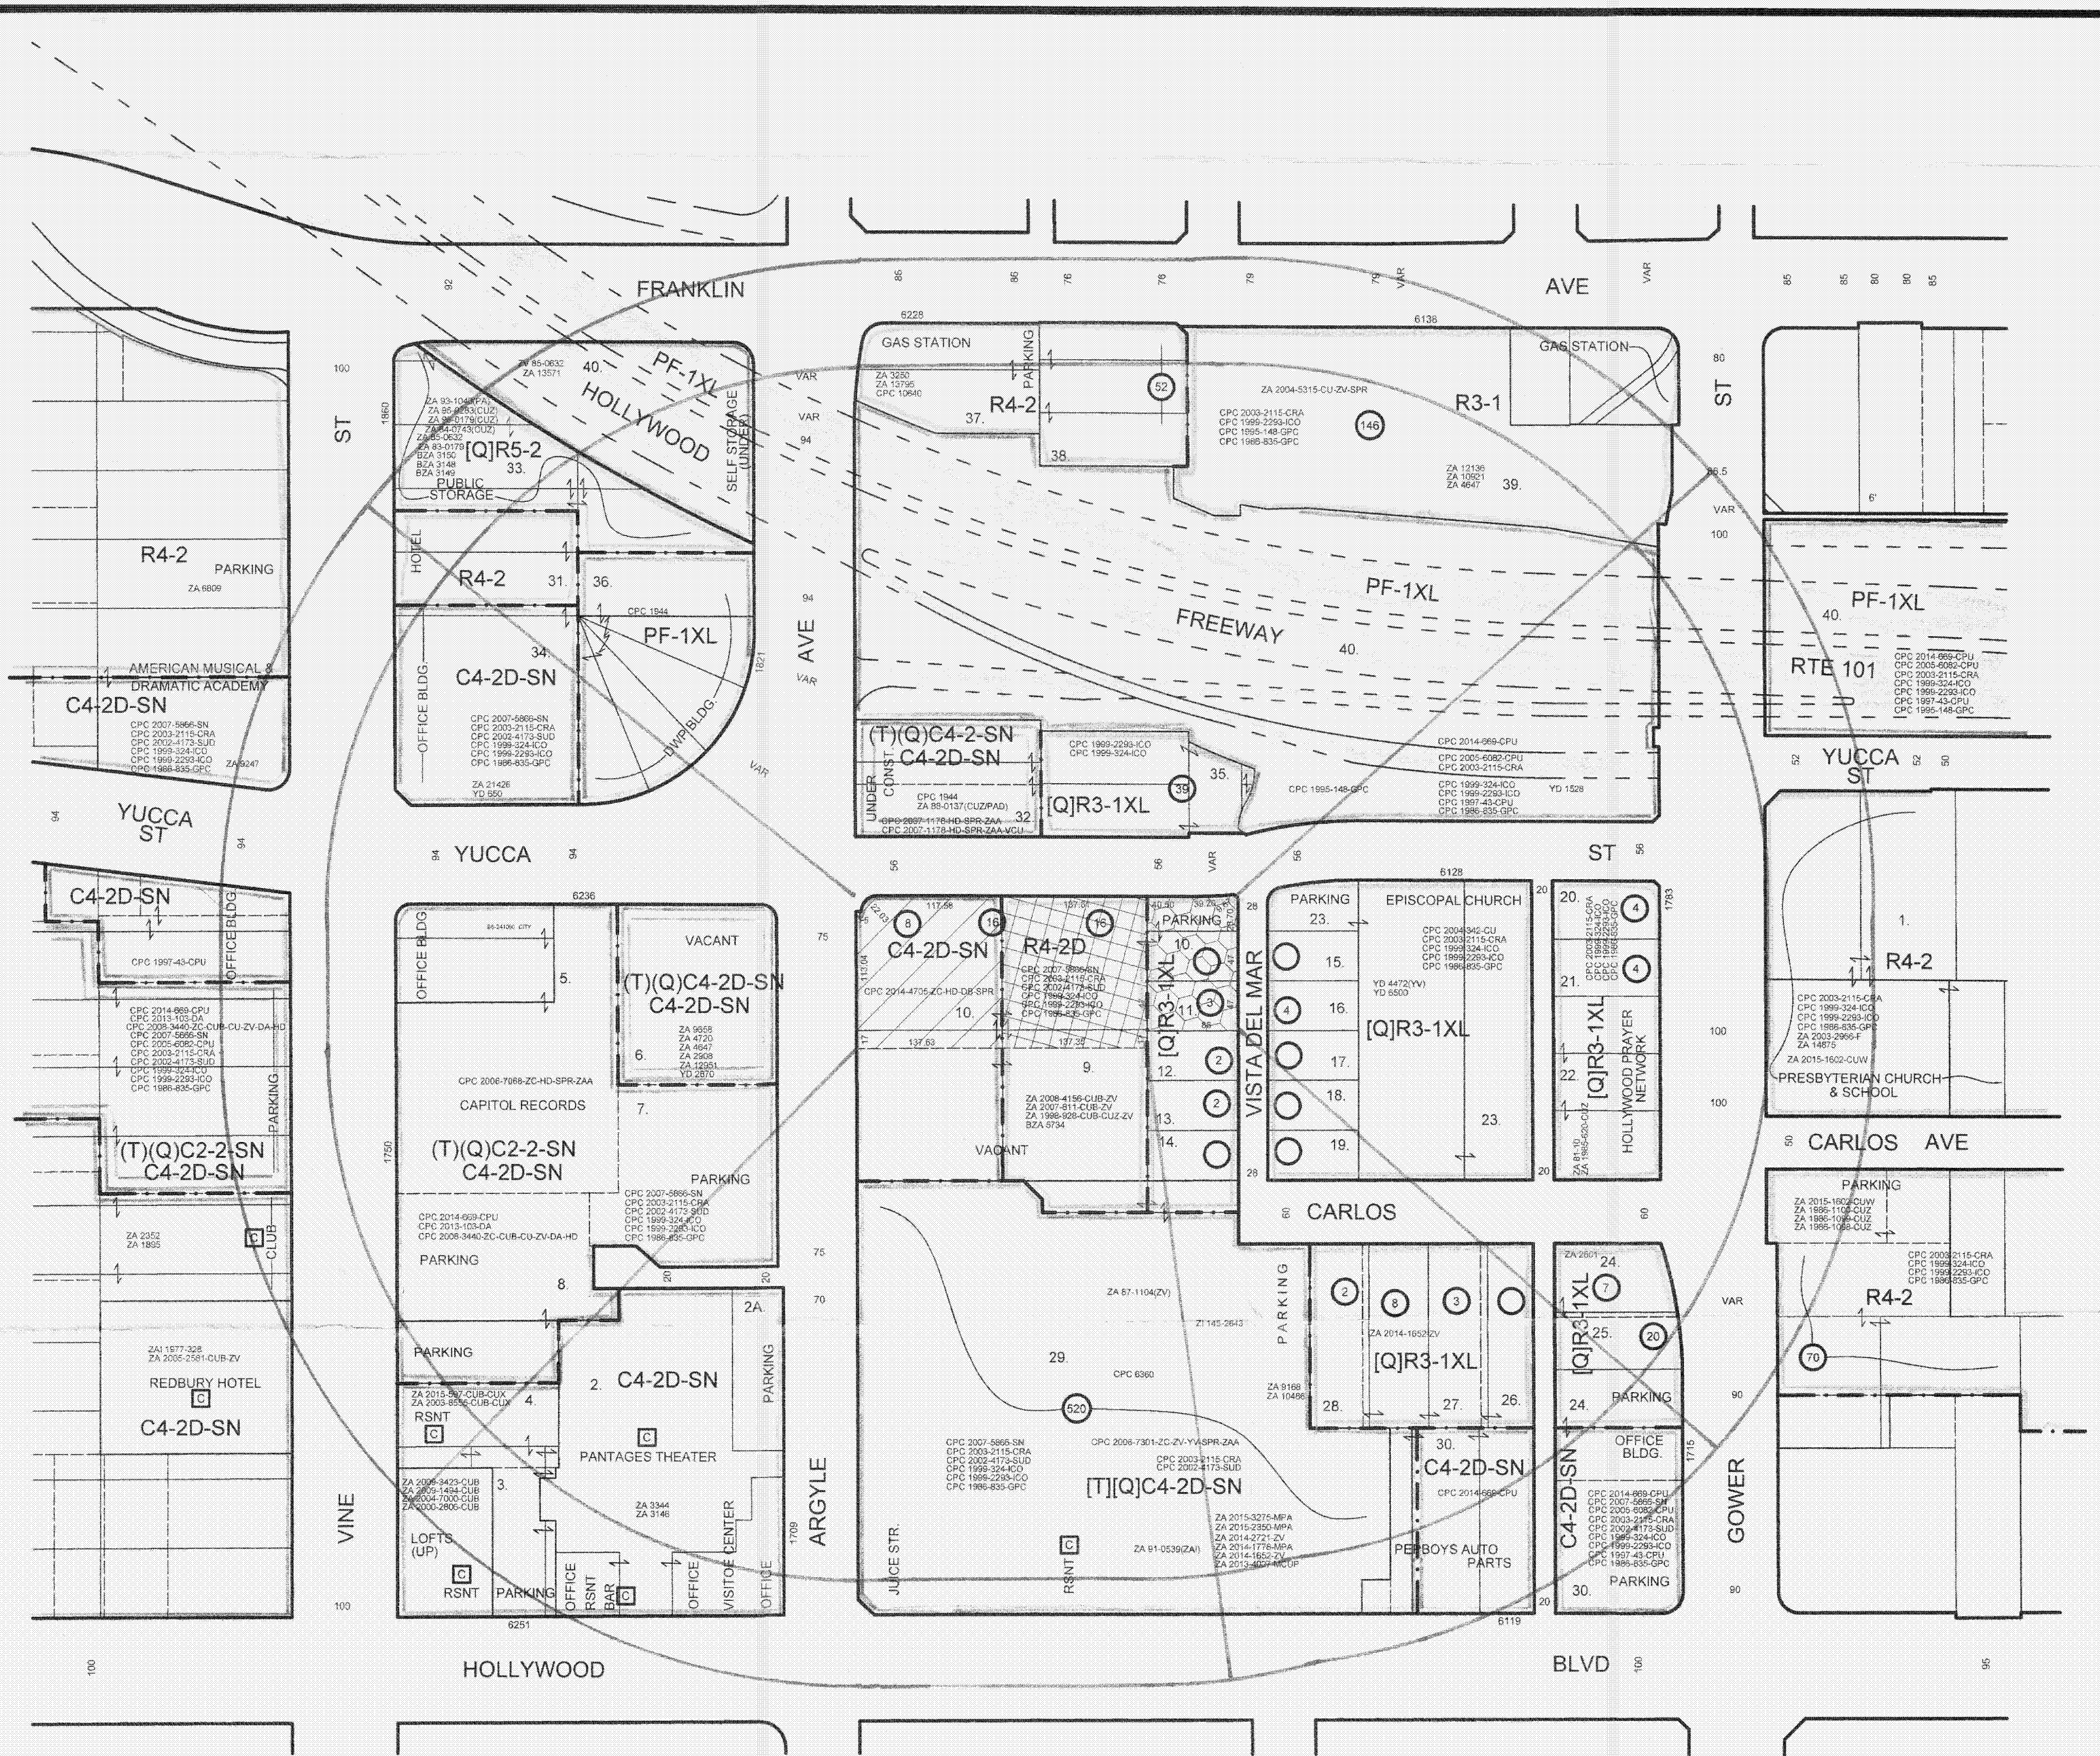

LEGEND:

- ON-SITE CONSUMPTION OF FULL LINE ALCOHOLIC BEVERAGES
- ON-SITE CONSUMPTION OF BEER AND OR WINE
- OFF-SITE CONSUMPTION OF FULL LINE ALCOHOLIC BEVERAGES
- OFF-SITE CONSUMPTION OF BEER AND OR WINE

- FROM C4-2D-SN TO C4-2-SN
- FROM R4-2D TO C4-2
- FROM [Q]R3-1XL TO R3-1XL

LEGAL: LOTS 1 & 3, AND N'LY 17 FT. OF LOTS 2 & 4, TRACT NO. 10149,
ALSO LOTS 1, 3, & 5, TRACT NO. 2209.

C.D. 13
C.T. 1910.00
P.A. HOLLYWOOD


GC MAPPING SERVICE, INC.

3055 WEST VALLEY BOULEVARD
ALHAMBRA CA 91803
(626) 441-1080 FAX (626) 441-8850

**ZONE CHANGE
DENSITY BONUS
SITE PLAN REVIEW
HEIGHT DISTRICT CHANGE
CUP - HOTEL
MASTER CUB/CUX
VESTING TENTATIVE TRACT MAP NO. 73718
CUP - MAJOR DEVELOPMENT PROJECT**

1.97 NET AC.

CASE NO.
DATE: 11-13-2015
SCALE: 1" = 100'
USES FIELD
D.M. 148.5 A 189,
150 A 189
T.B. PAGE: 593 GRID: F-4

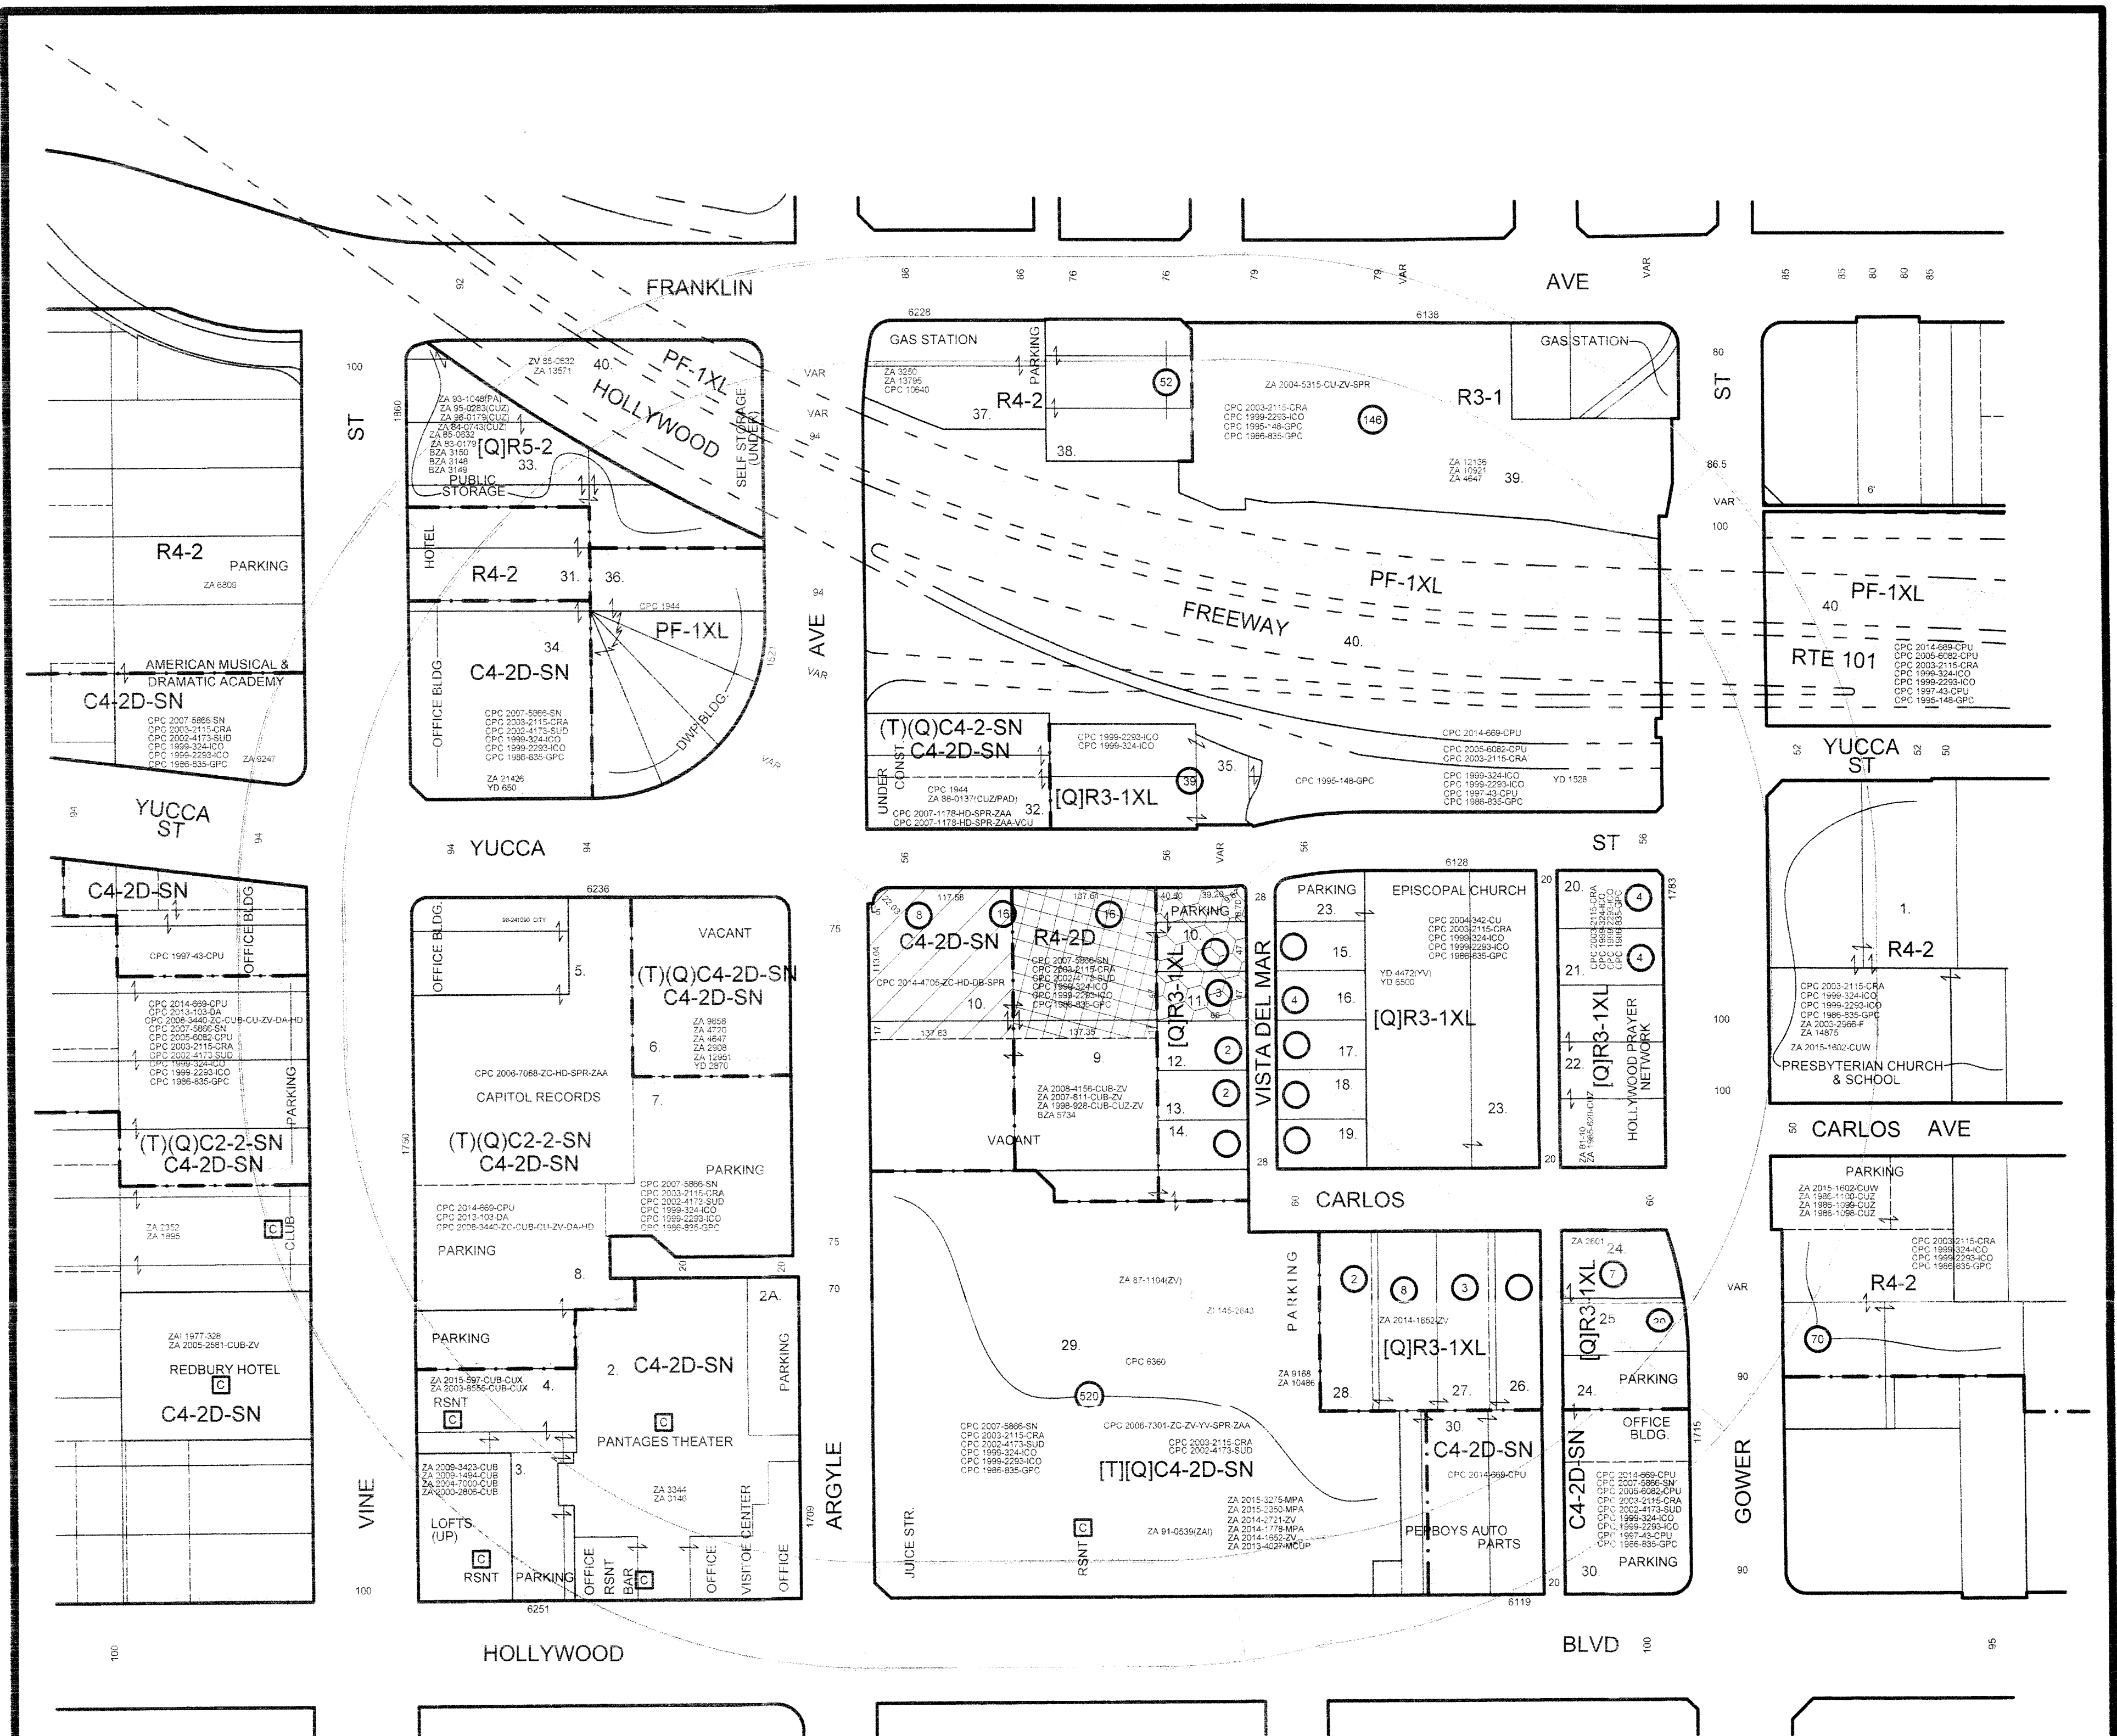

LEGEND:

- ON-SITE CONSUMPTION OF FULL LINE ALCOHOLIC BEVERAGES
- ON-SITE CONSUMPTION OF BEER AND OR WINE
- OFF-SITE CONSUMPTION OF FULL LINE ALCOHOLIC BEVERAGES
- OFF-SITE CONSUMPTION OF BEER AND OR WINE

- FROM C4-2D-SN TO C4-2-SN
- FROM R4-2D TO C4-2
- FROM [Q]R3-1XL TO R3-1XL

LEGAL: LOTS 1 & 3, AND N'LY 17 FT. OF LOTS 2 & 4, TRACT NO. 10149,
ALSO LOTS 1, 3, & 5, TRACT NO. 2209.

C.D. 13
C.T. 1910.00
P.A. HOLLYWOOD


GC MAPPING SERVICE, INC.

3055 WEST VALLEY BOULEVARD
ALHAMBRA CA 91803
(626) 441-1080 FAX (626) 441-8850

**ZONE CHANGE
DENSITY BONUS
SITE PLAN REVIEW
HEIGHT DISTRICT CHANGE
CUP - HOTEL
MASTER CUB/CUX
VESTING TENTATIVE TRACT MAP NO. 73718
CUP - MAJOR DEVELOPMENT PROJECT**

1.97 NET AC.

CASE NO.
DATE: 11-13-2015
SCALE: 1" = 100'
USES FIELD
D.M. 148.5 A 189,
150 A 189
T.B. PAGE: 593 GRID: F-4

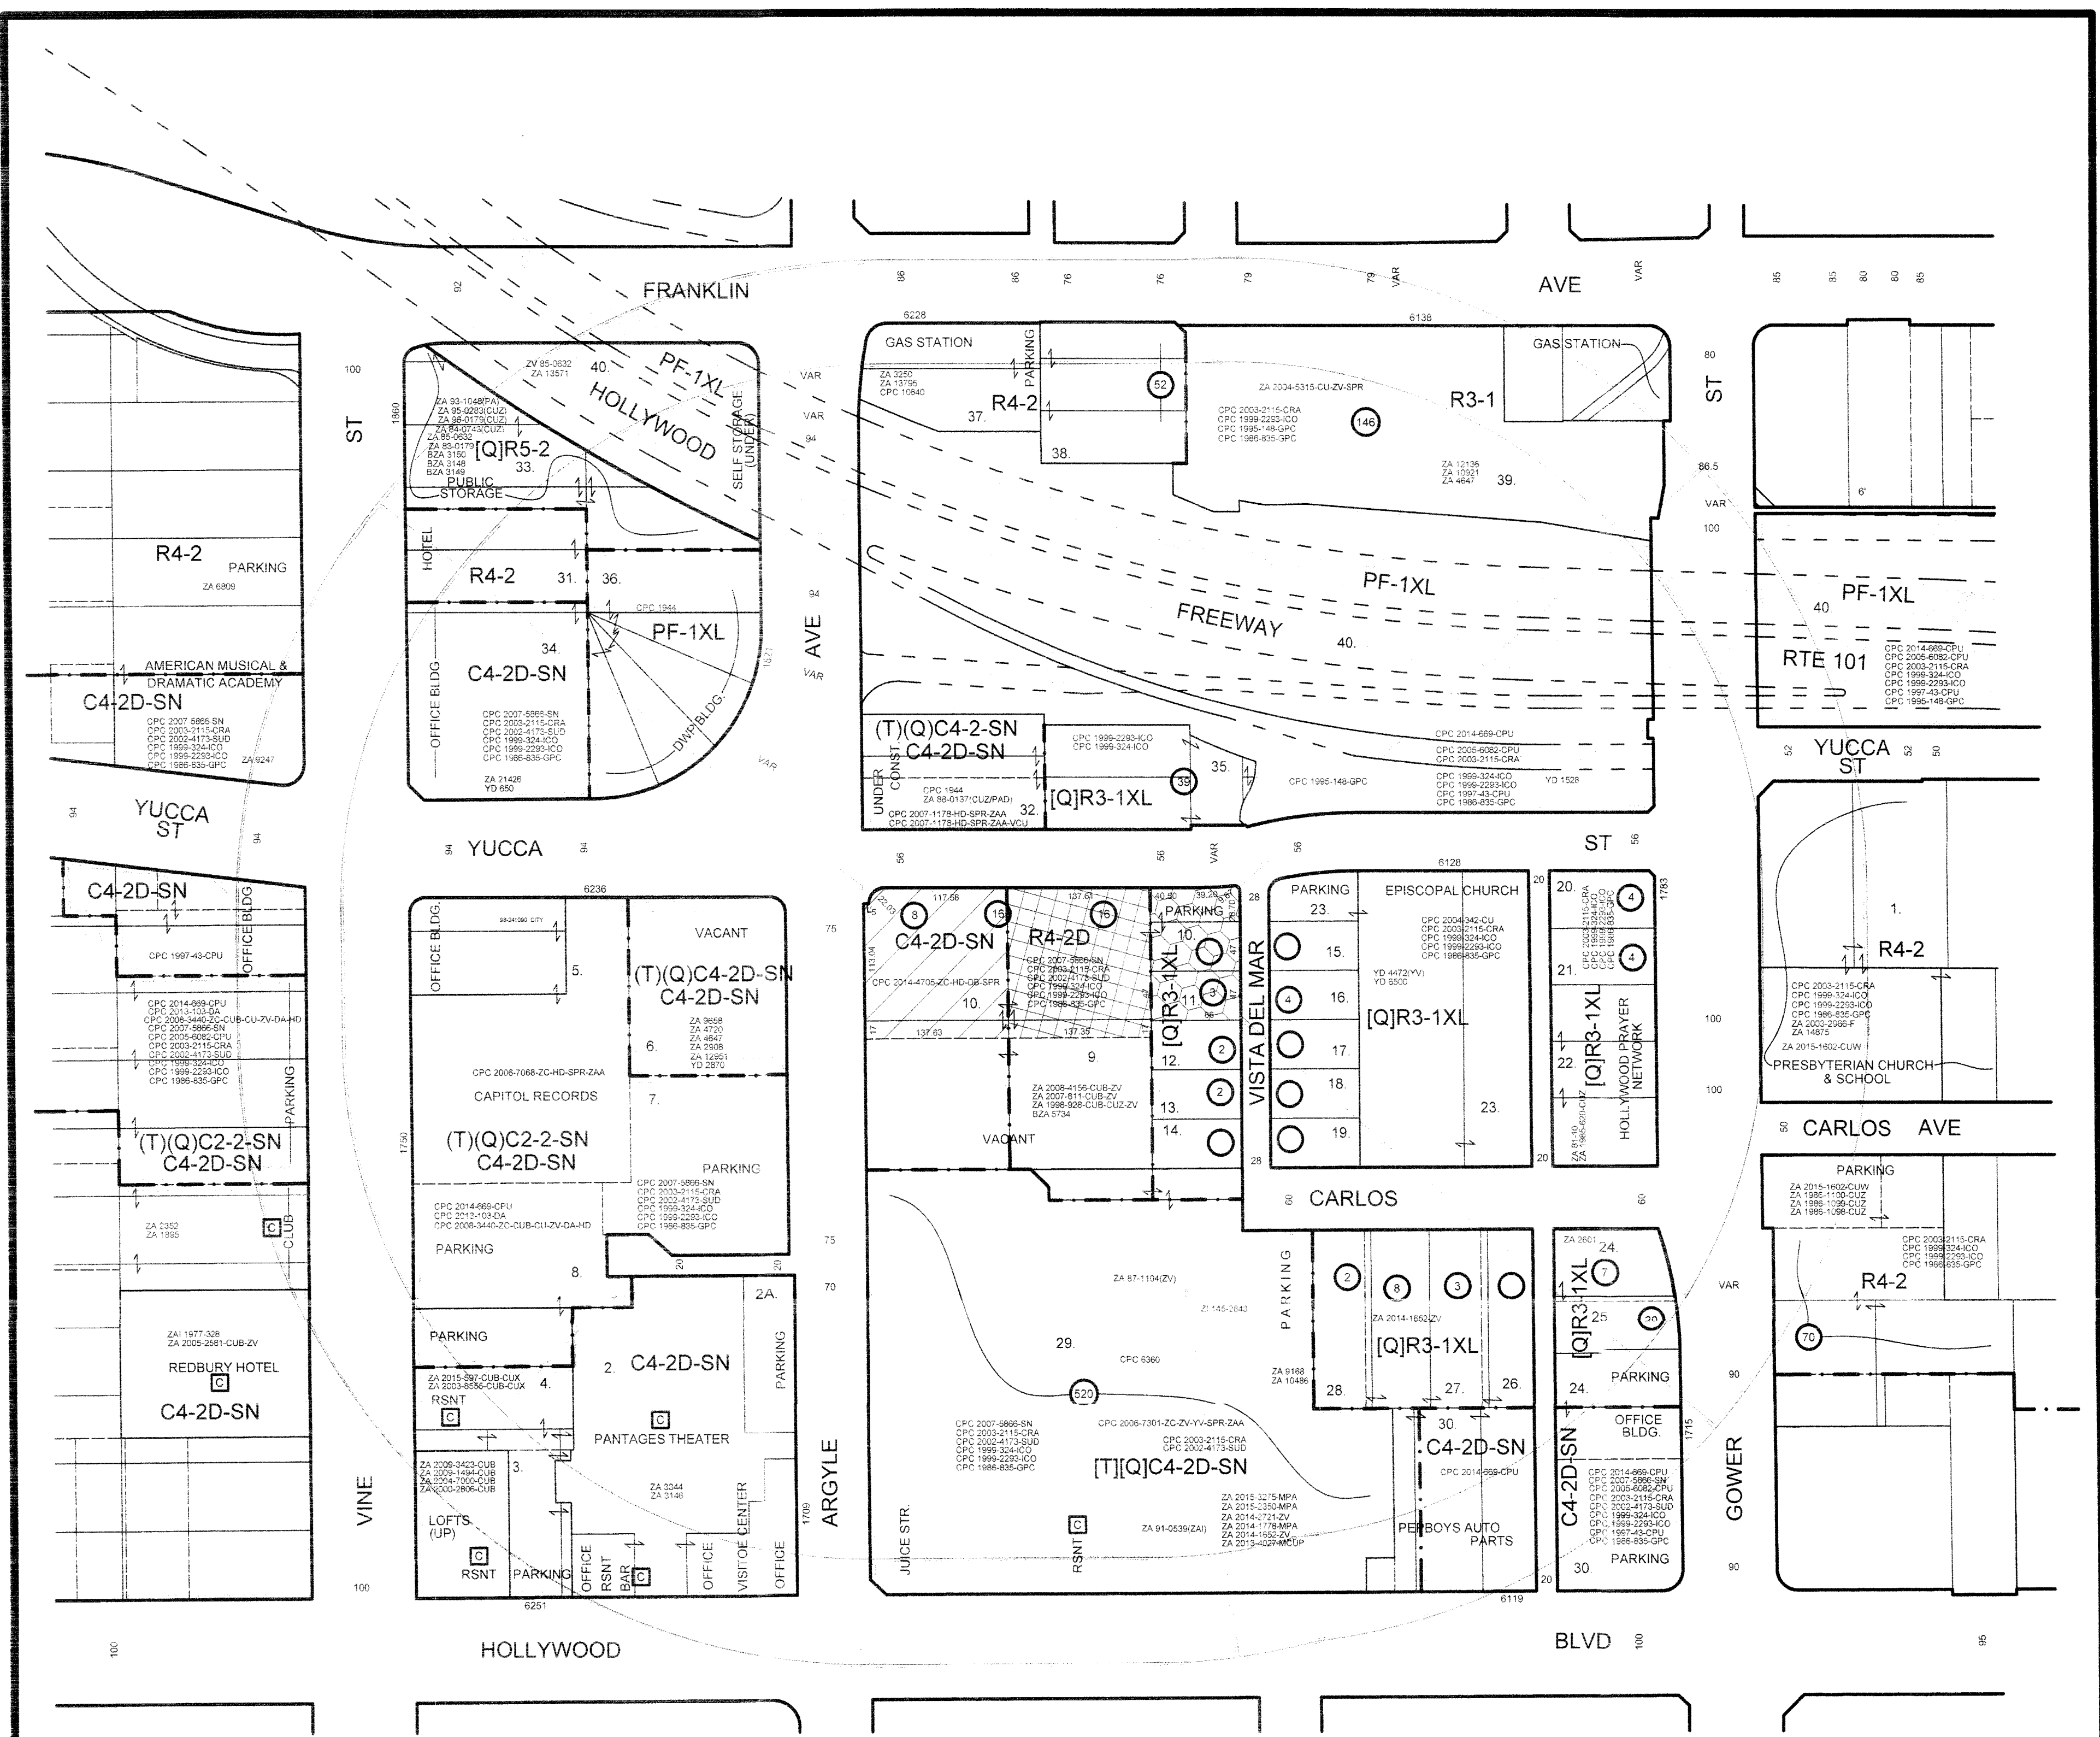

LEGEND:

- ON-SITE CONSUMPTION OF FULL LINE ALCOHOLIC BEVERAGES
- ON-SITE CONSUMPTION OF BEER AND OR WINE
- OFF-SITE CONSUMPTION OF FULL LINE ALCOHOLIC BEVERAGES
- OFF-SITE CONSUMPTION OF BEER AND OR WINE

- FROM C4-2D-SN TO C4-2-SN
- FROM R4-2D TO C4-2
- FROM [Q]R3-1XL TO R3-1XL

LEGAL: LOTS 1 & 3, AND N'LY 17 FT. OF LOTS 2 & 4, TRACT NO. 10149,
ALSO LOTS 1, 3, & 5, TRACT NO. 2209.

C.D. 13
C.T. 1910.00
P.A. HOLLYWOOD


GC MAPPING SERVICE, INC.

3055 WEST VALLEY BOULEVARD
ALHAMBRA CA 91803
(626) 441-1080 FAX (626) 441-8850

**ZONE CHANGE
DENSITY BONUS
SITE PLAN REVIEW
HEIGHT DISTRICT CHANGE
CUP - HOTEL
MASTER CUB/CUX
VESTING TENTATIVE TRACT MAP NO. 73718
CUP - MAJOR DEVELOPMENT PROJECT**

1.97 NET AC.

CASE NO.
DATE: 11-13-2015
SCALE: 1" = 100'
USES FIELD
D.M. 148.5 A 189,
150 A 189
T.B. PAGE: 593 GRID: F-4

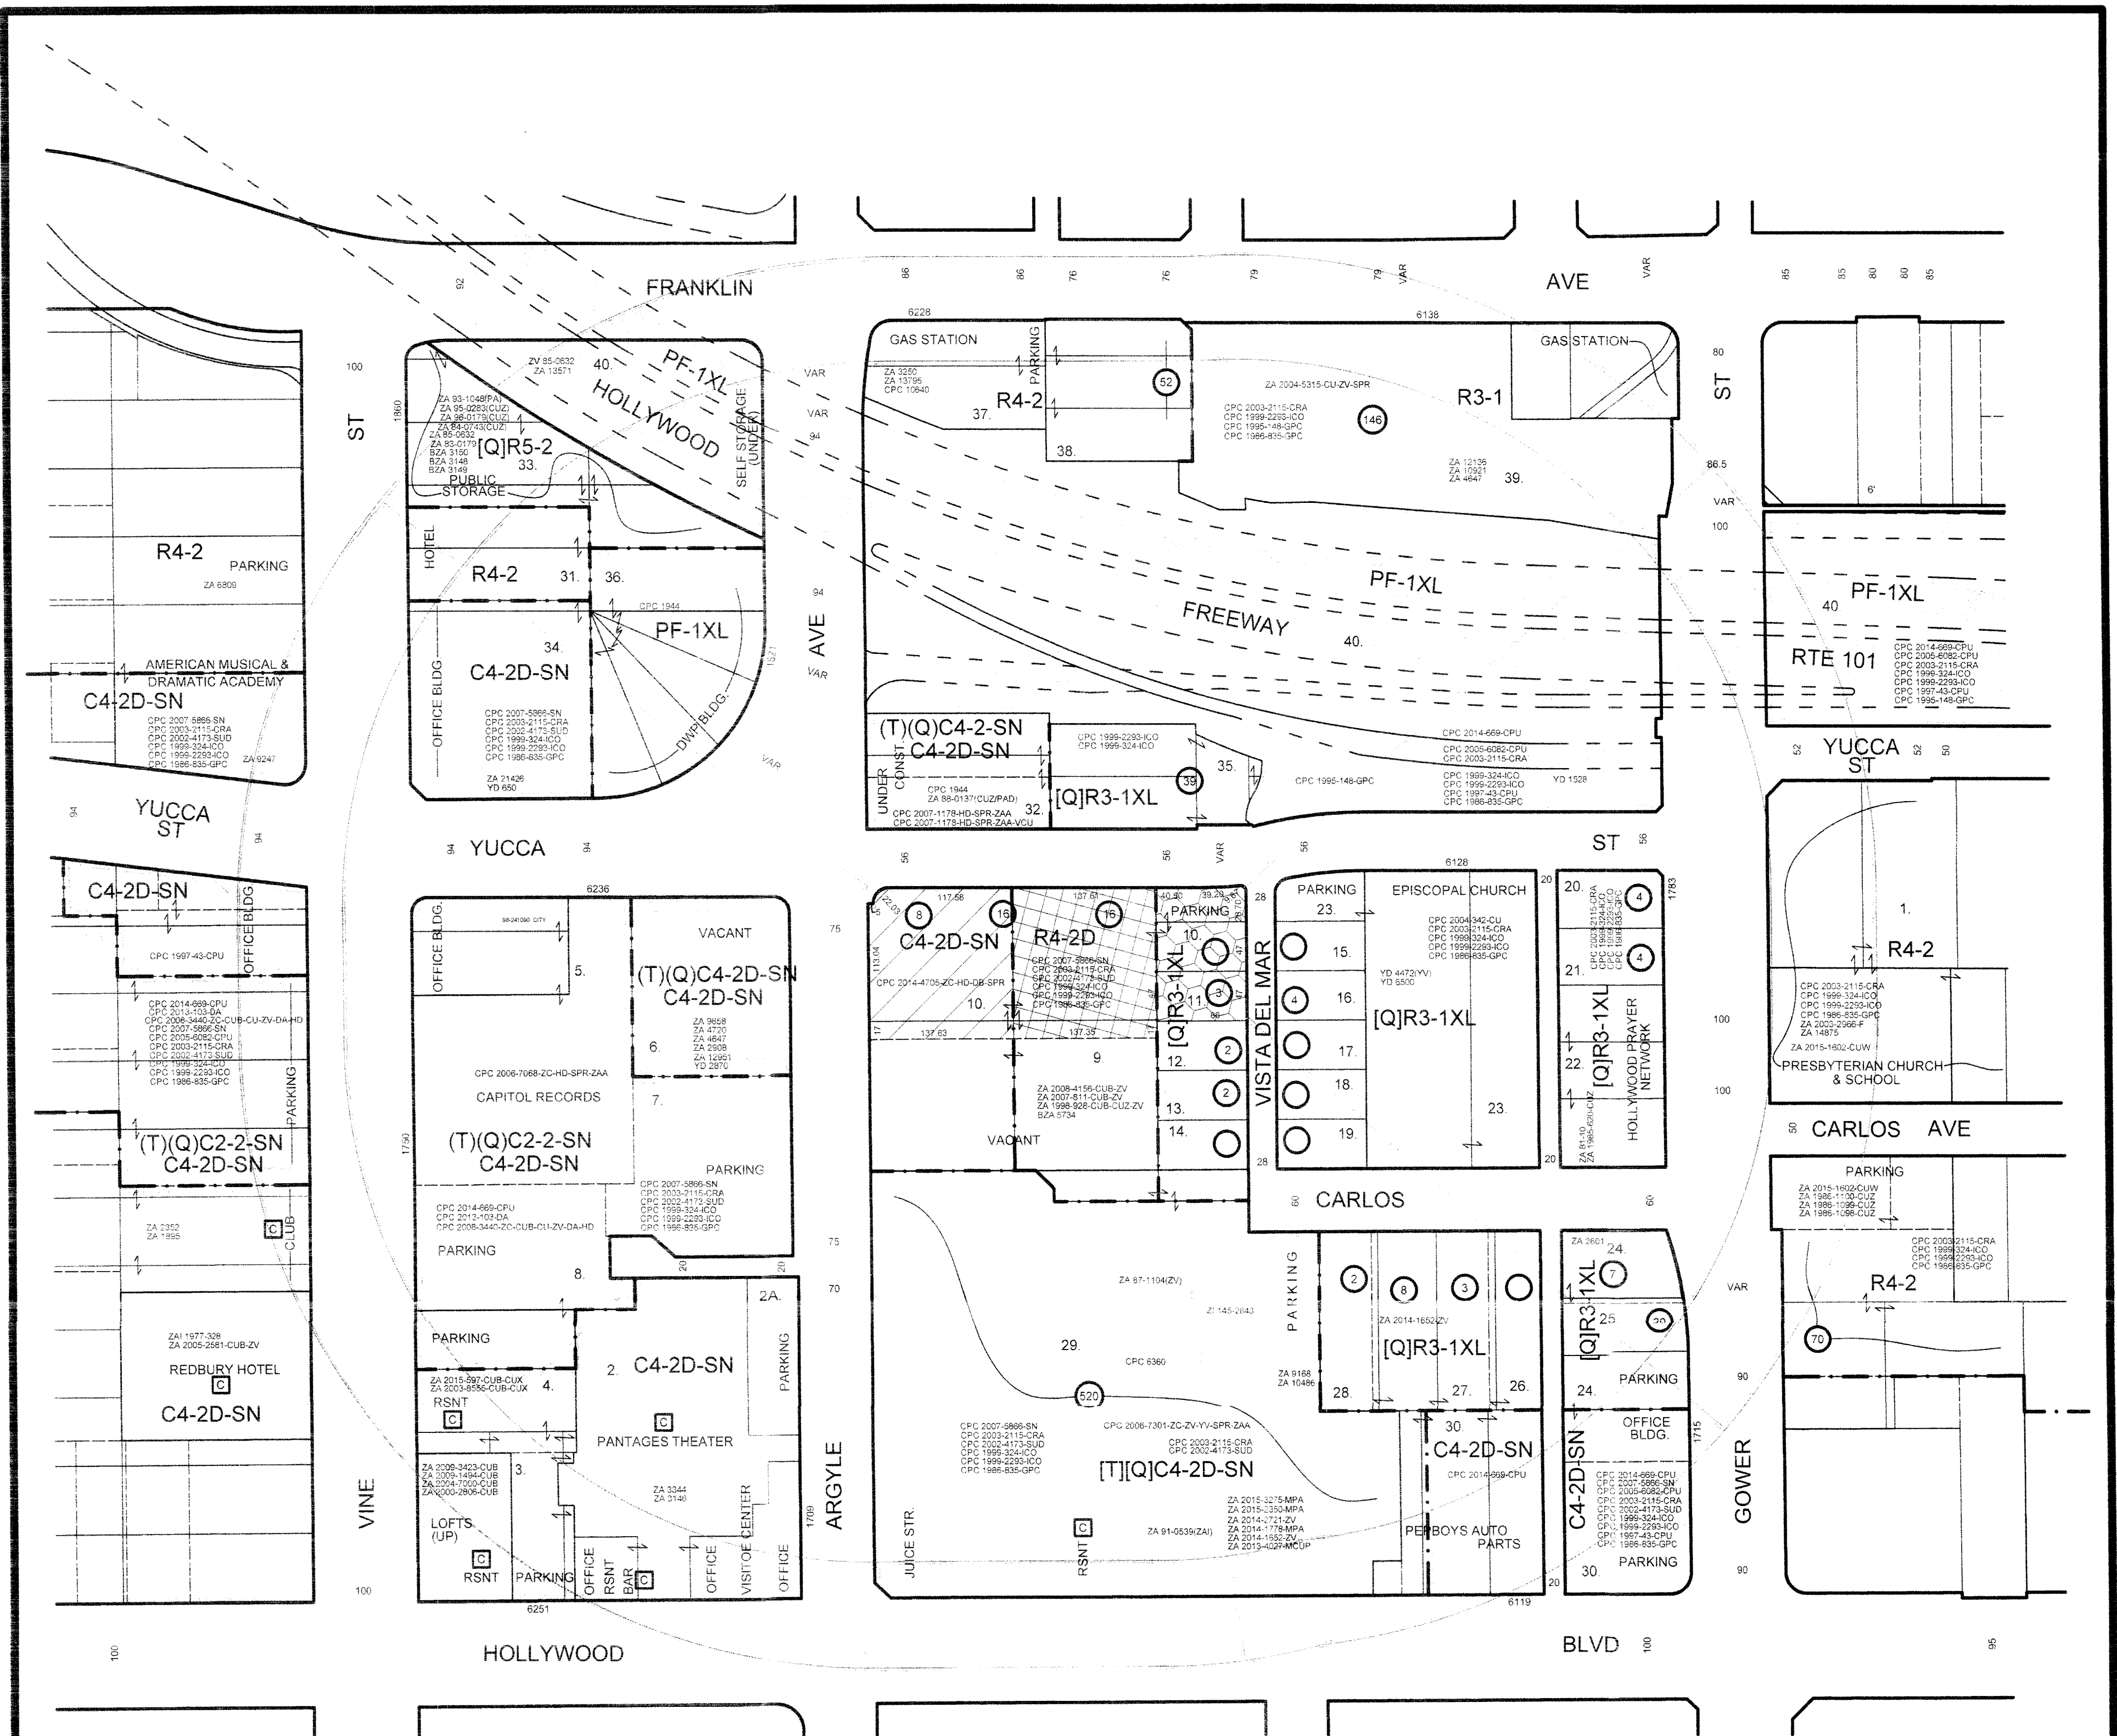

LEGEND:

- ON-SITE CONSUMPTION OF FULL LINE ALCOHOLIC BEVERAGES
- ON-SITE CONSUMPTION OF BEER AND OR WINE
- OFF-SITE CONSUMPTION OF FULL LINE ALCOHOLIC BEVERAGES
- OFF-SITE CONSUMPTION OF BEER AND OR WINE

- FROM C4-2D-SN TO C4-2-SN
- FROM R4-2D TO C4-2
- FROM [Q]R3-1XL TO R3-1XL

LEGAL: LOTS 1 & 3, AND N'LY 17 FT. OF LOTS 2 & 4, TRACT NO. 10149,
ALSO LOTS 1, 3, & 5, TRACT NO. 2209.

C.D. 13
C.T. 1910.00
P.A. HOLLYWOOD

GC MAPPING SERVICE, INC.


3055 WEST VALLEY BOULEVARD
ALHAMBRA CA 91803
(626) 441-1080 FAX (626) 441-8850

**ZONE CHANGE
DENSITY BONUS
SITE PLAN REVIEW
HEIGHT DISTRICT CHANGE
CUP - HOTEL
MASTER CUB/CUX
VESTING TENTATIVE TRACT MAP NO. 73718
CUP - MAJOR DEVELOPMENT PROJECT**

1.97 NET AC.

CASE NO.

DATE: 11-13-2015
SCALE: 1" = 100'
USES FIELD
D.M. 148.5 A 189,
150 A 189
T.B. PAGE: 593 GRID: F-4

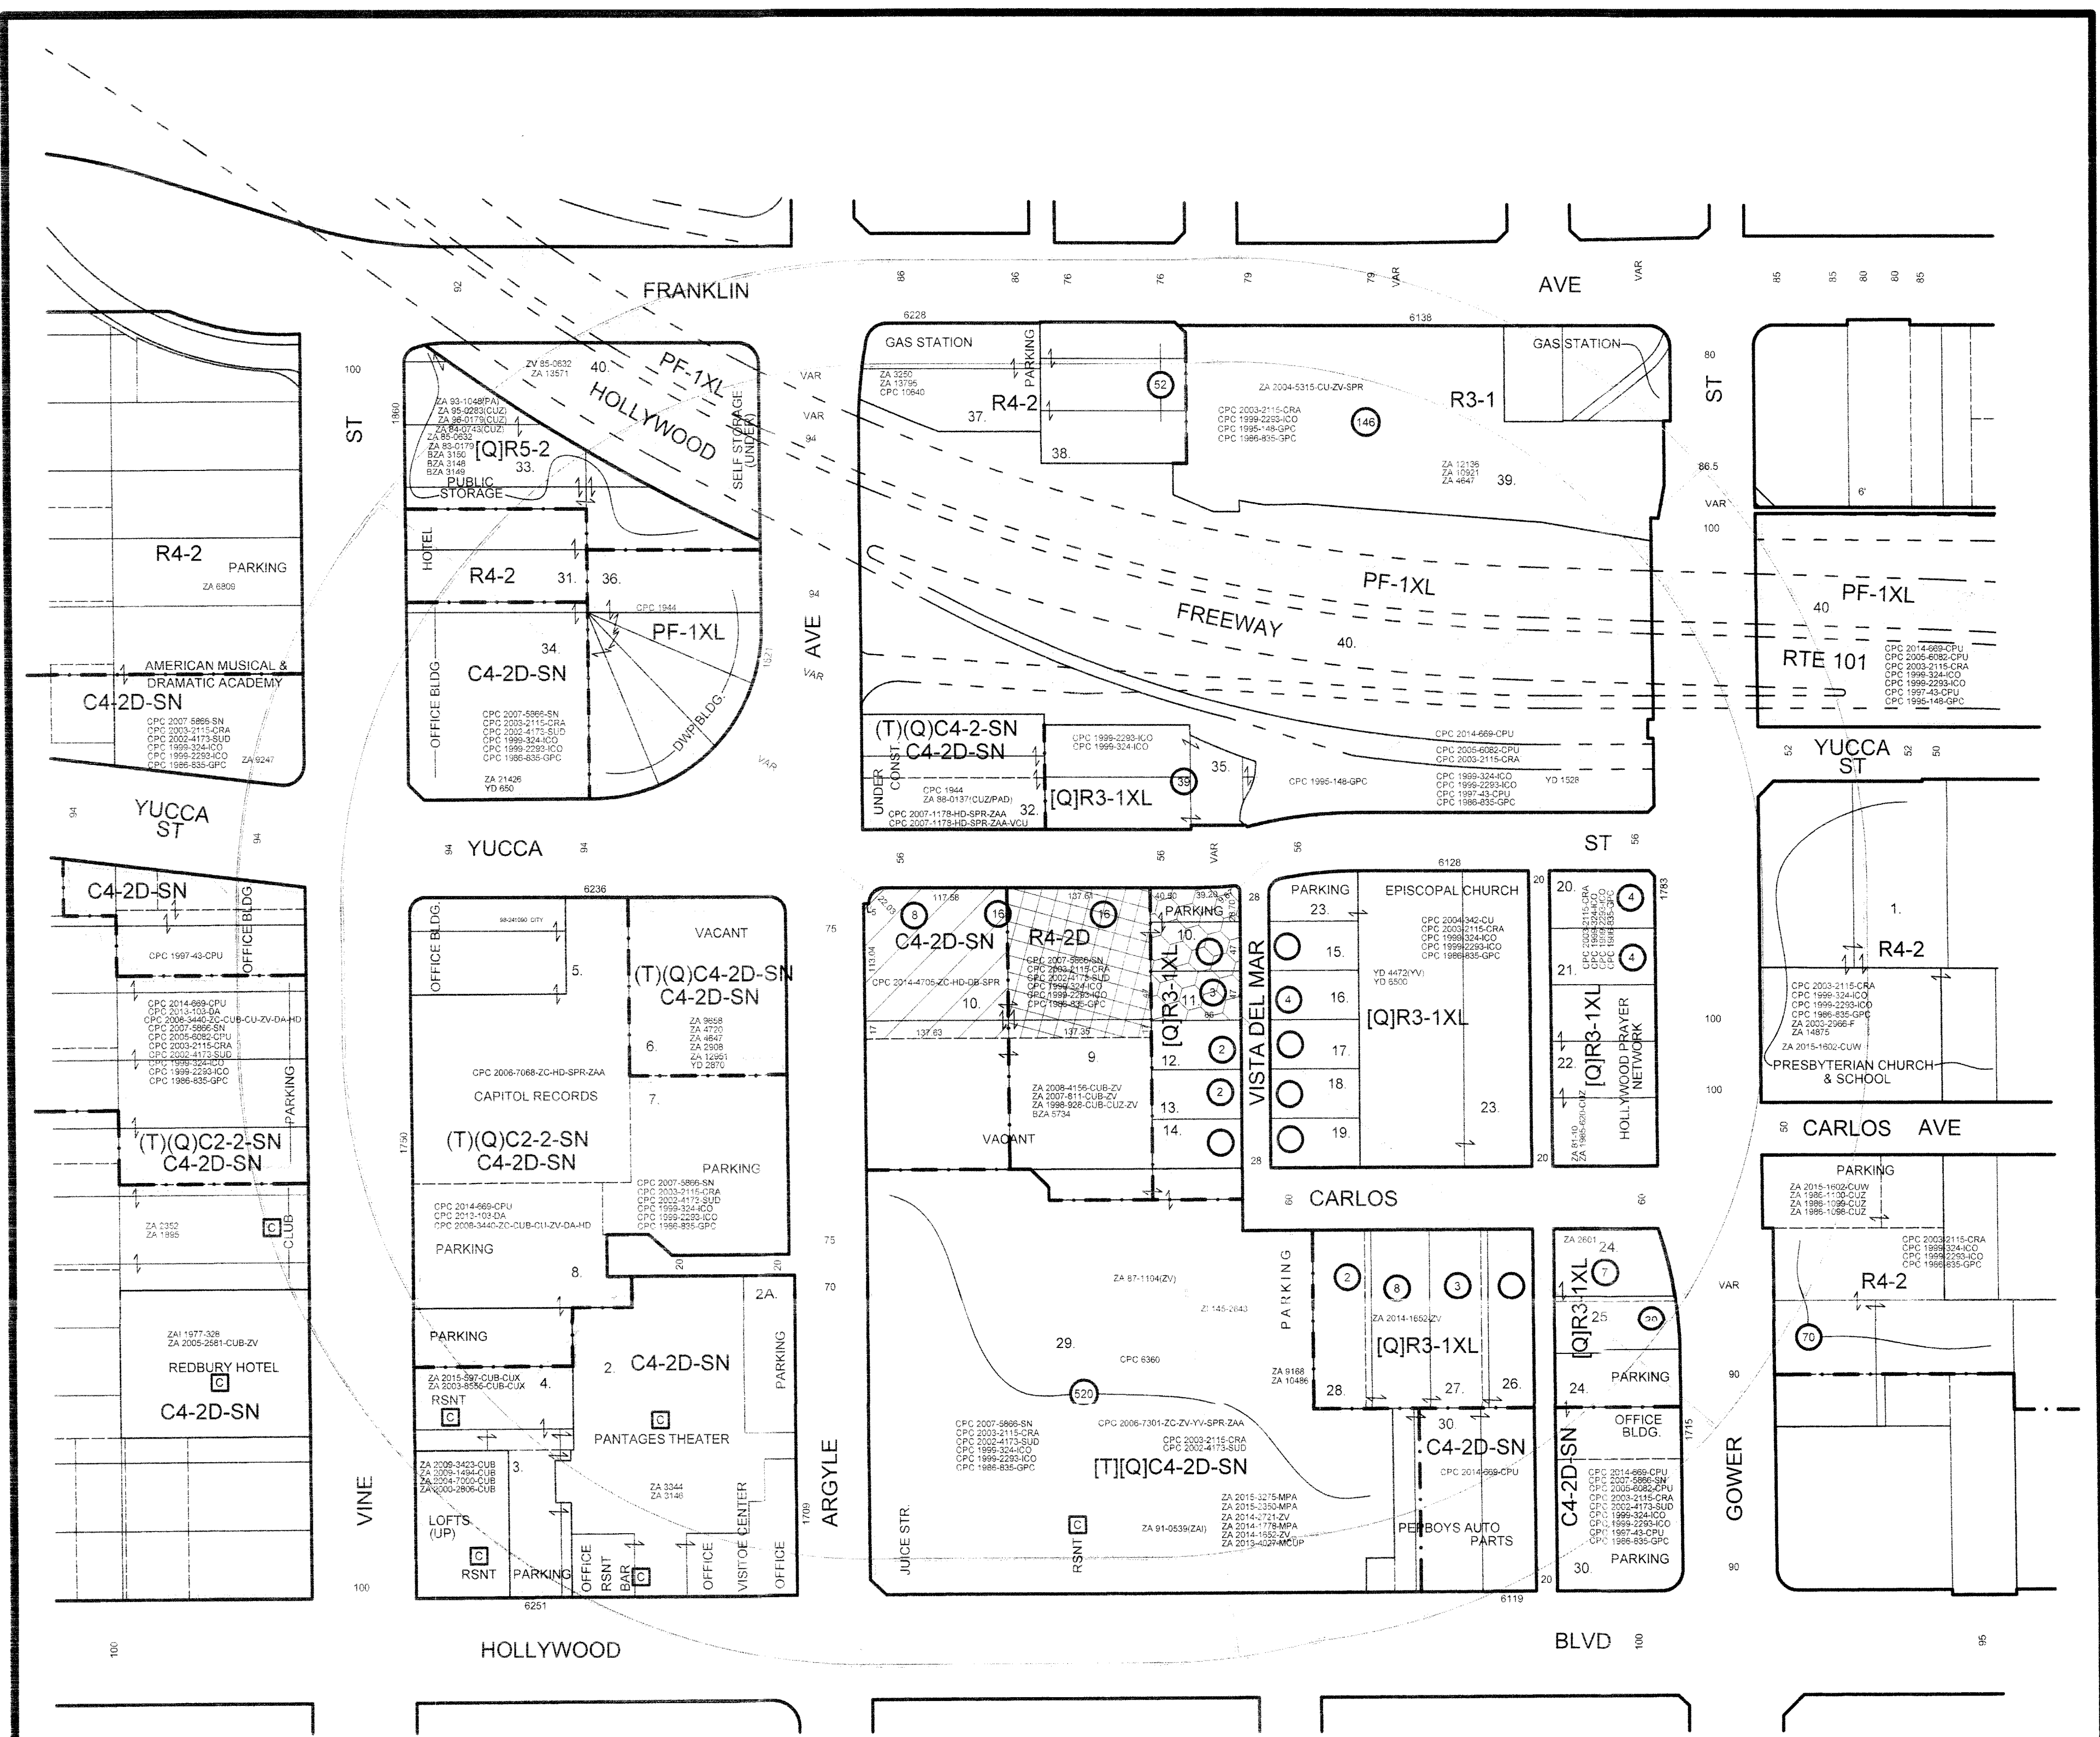

LEGEND:

- ON-SITE CONSUMPTION OF FULL LINE ALCOHOLIC BEVERAGES
- ON-SITE CONSUMPTION OF BEER AND OR WINE
- OFF-SITE CONSUMPTION OF FULL LINE ALCOHOLIC BEVERAGES
- OFF-SITE CONSUMPTION OF BEER AND OR WINE

- FROM C4-2D-SN TO C4-2-SN
- FROM R4-2D TO C4-2
- FROM [Q]R3-1XL TO R3-1XL

LEGAL: LOTS 1 & 3, AND N'LY 17 FT. OF LOTS 2 & 4, TRACT NO. 10149,
ALSO LOTS 1, 3, & 5, TRACT NO. 2209.

C.D. 13
C.T. 1910.00
P.A. HOLLYWOOD


GC MAPPING SERVICE, INC.

3055 WEST VALLEY BOULEVARD
ALHAMBRA CA 91803
(626) 441-1080 FAX (626) 441-8850

**ZONE CHANGE
DENSITY BONUS
SITE PLAN REVIEW
HEIGHT DISTRICT CHANGE
CUP - HOTEL
MASTER CUB/CUX
VESTING TENTATIVE TRACT MAP NO. 73718
CUP - MAJOR DEVELOPMENT PROJECT**

1.97 NET AC.

CASE NO.
DATE: 11-13-2015
SCALE: 1" = 100'
USES FIELD
D.M. 148.5 A 189,
150 A 189
T.B. PAGE: 593 GRID: F-4

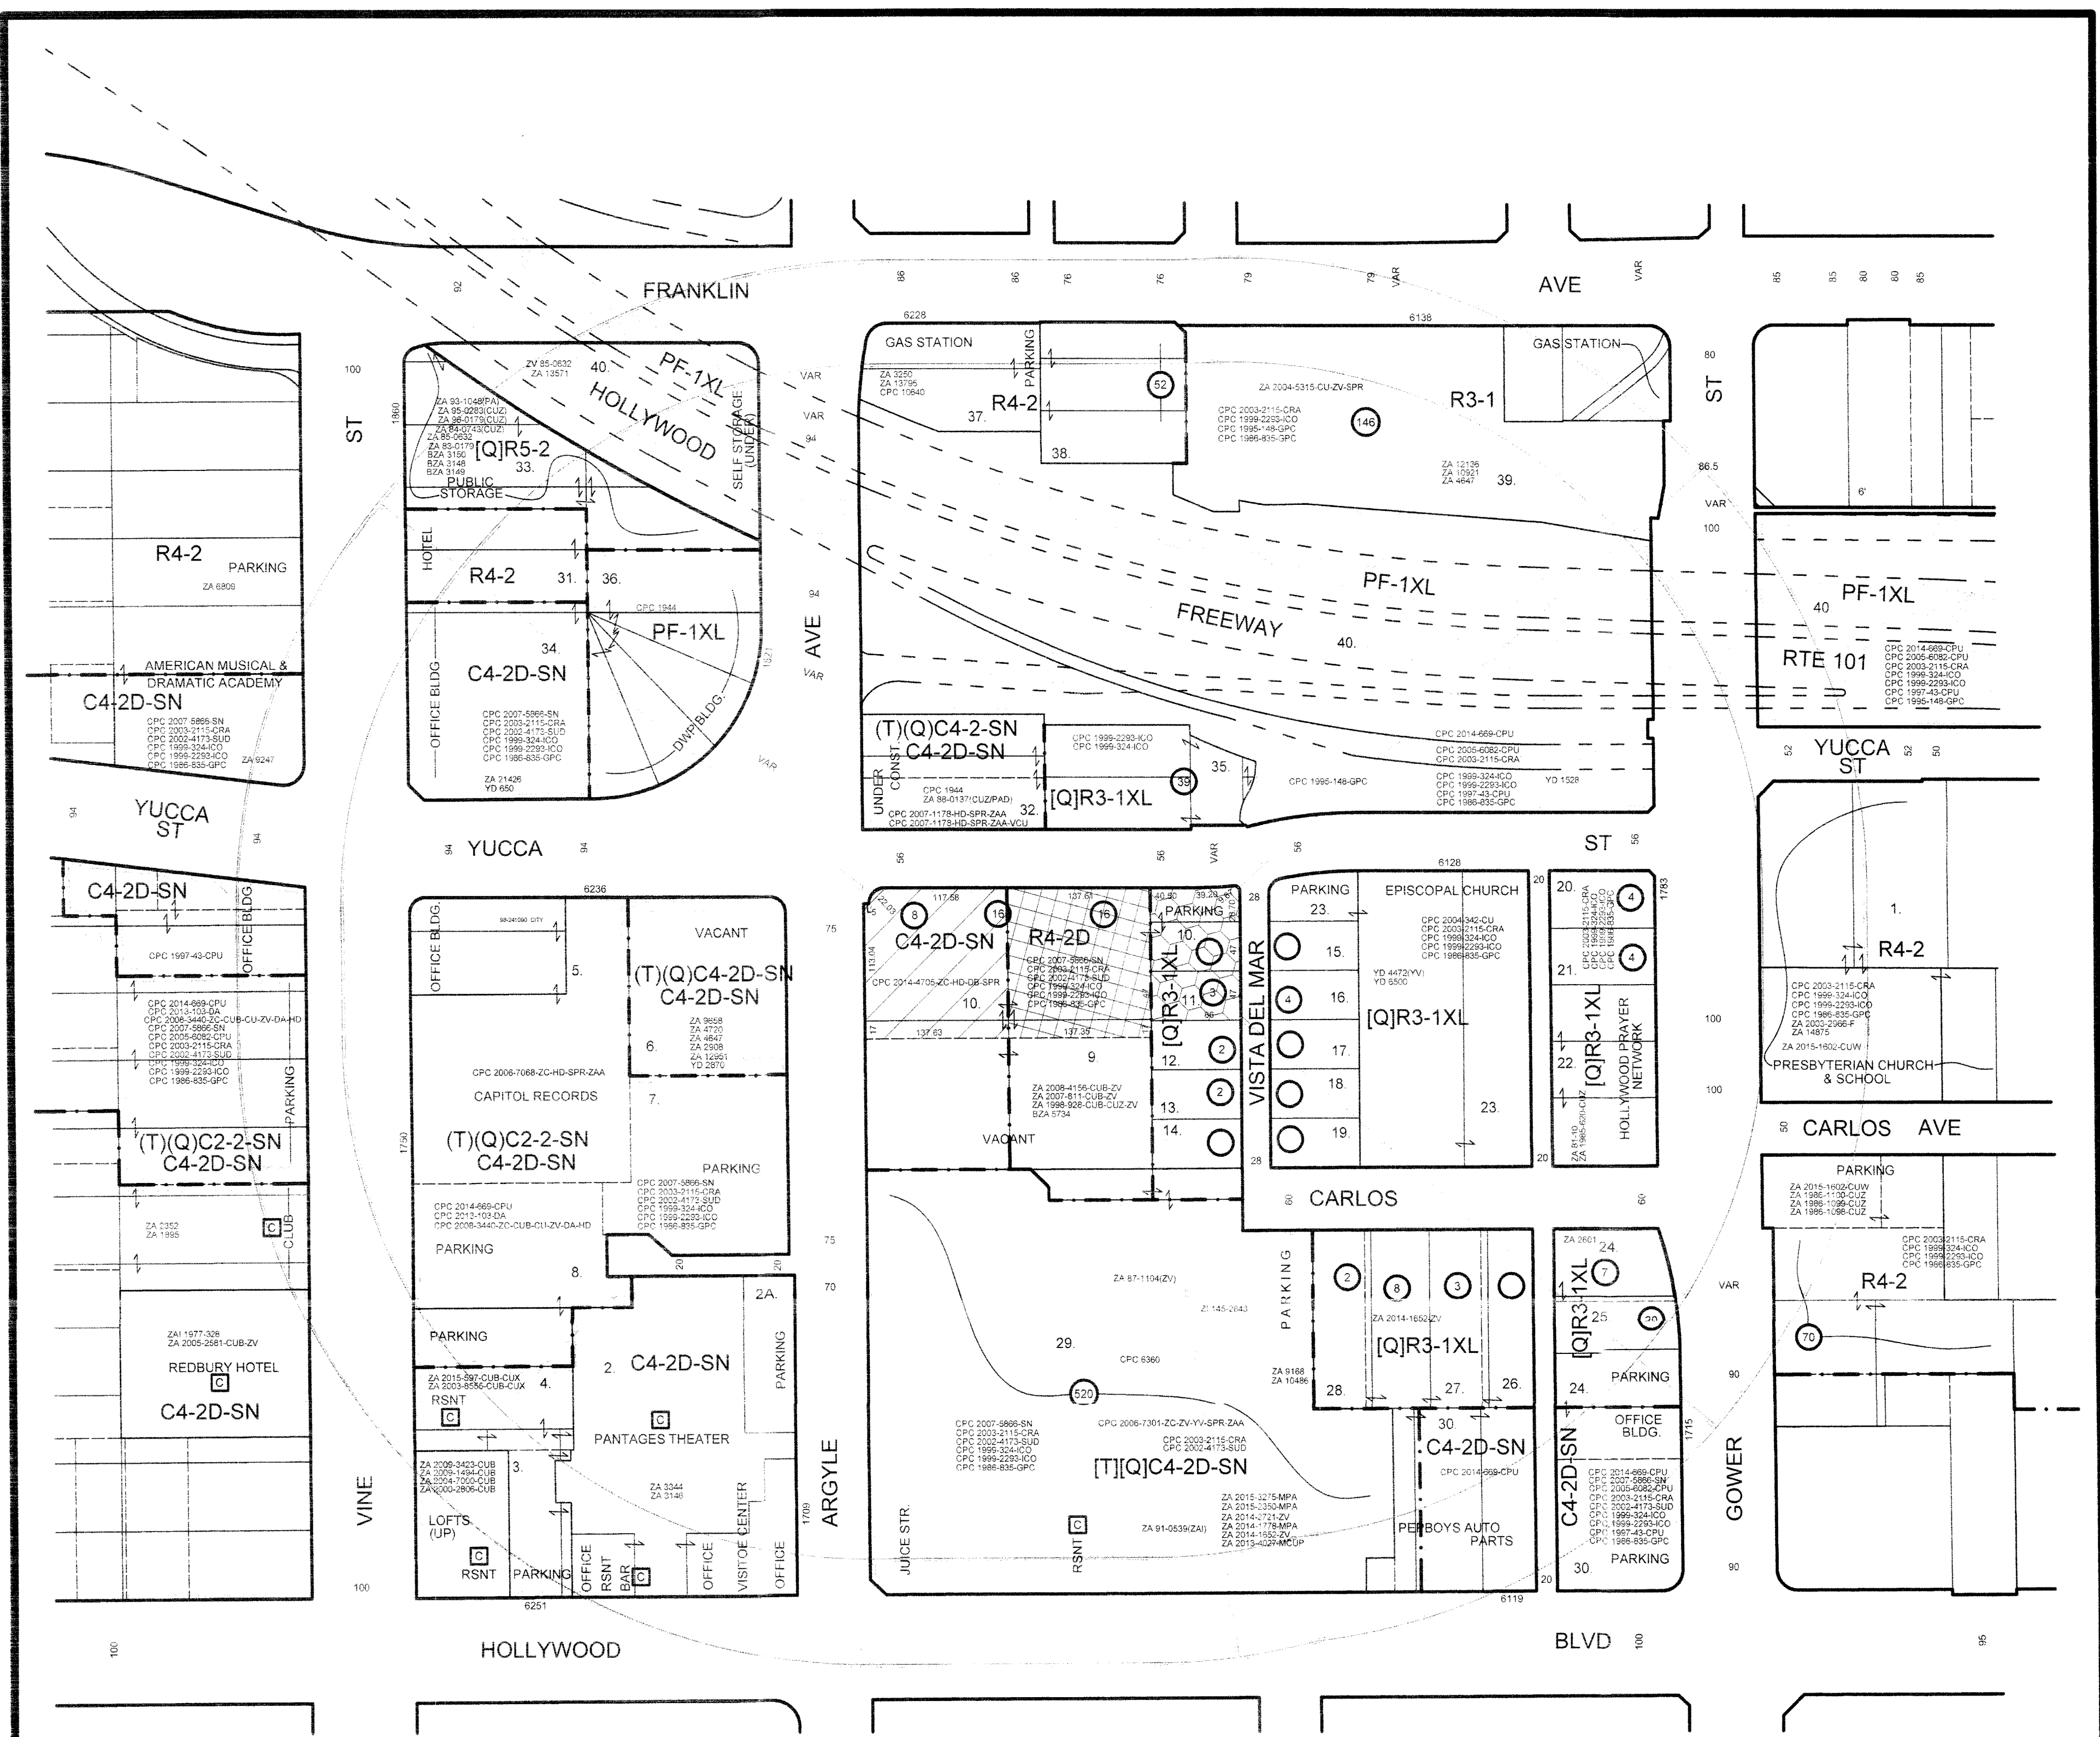

LEGEND:

- ON-SITE CONSUMPTION OF FULL LINE ALCOHOLIC BEVERAGES
- ON-SITE CONSUMPTION OF BEER AND OR WINE
- OFF-SITE CONSUMPTION OF FULL LINE ALCOHOLIC BEVERAGES
- OFF-SITE CONSUMPTION OF BEER AND OR WINE

- FROM C4-2D-SN TO C4-2-SN
- FROM R4-2D TO C4-2
- FROM [Q]R3-1XL TO R3-1XL

LEGAL: LOTS 1 & 3, AND N'LY 17 FT. OF LOTS 2 & 4, TRACT NO. 10149,
ALSO LOTS 1, 3, & 5, TRACT NO. 2209.

C.D. 13
C.T. 1910.00
P.A. HOLLYWOOD


GC MAPPING SERVICE, INC.

3055 WEST VALLEY BOULEVARD
ALHAMBRA CA 91803
(626) 441-1080 FAX (626) 441-8850

**ZONE CHANGE
DENSITY BONUS
SITE PLAN REVIEW
HEIGHT DISTRICT CHANGE
CUP - HOTEL
MASTER CUB/CUX
VESTING TENTATIVE TRACT MAP NO. 73718
CUP - MAJOR DEVELOPMENT PROJECT**

1.97 NET AC.

CASE NO.
DATE: 11-13-2015
SCALE: 1" = 100'
USES FIELD
D.M. 148.5 A 189,
150 A 189
T.B. PAGE: 593 GRID: F-4

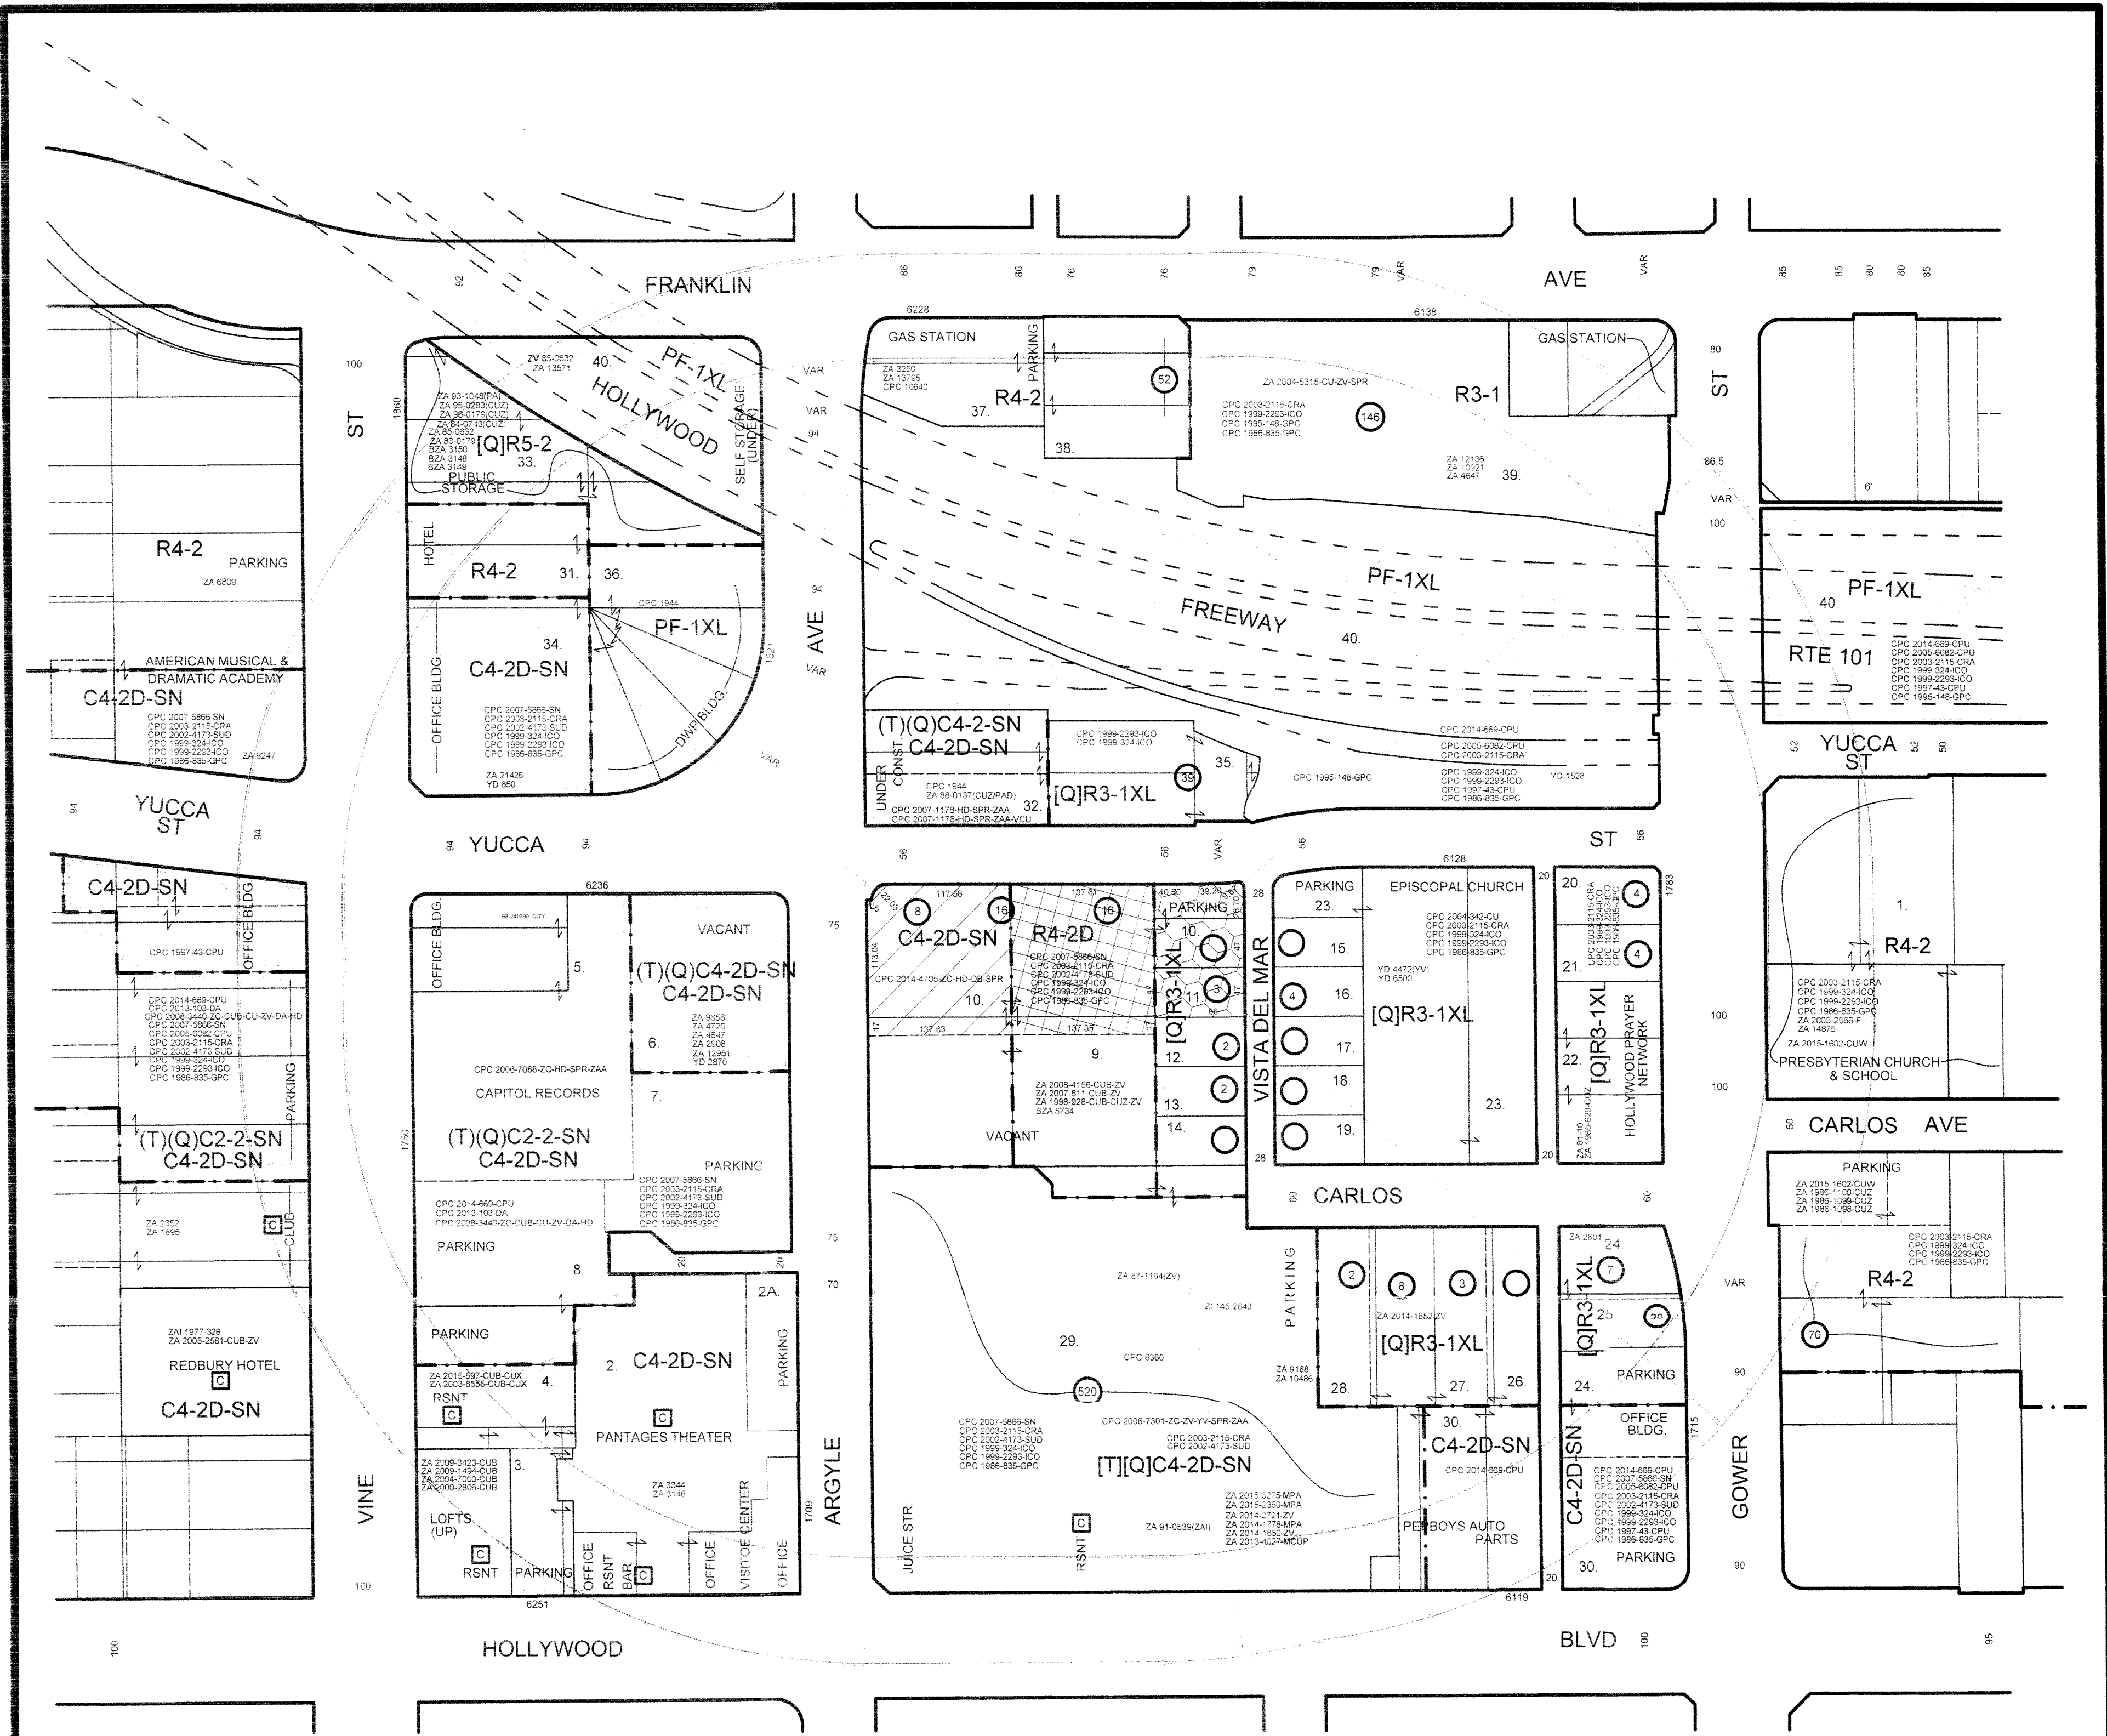

LEGEND:

- [C] ON-SITE CONSUMPTION OF FULL LINE ALCOHOLIC BEVERAGES
- [B] ON-SITE CONSUMPTION OF BEER AND OR WINE
- [A] OFF-SITE CONSUMPTION OF FULL LINE ALCOHOLIC BEVERAGES
- [A] OFF-SITE CONSUMPTION OF BEER AND OR WINE

- [Hatched Box] FROM C4-2D-SN TO C4-2-SN
- [Cross-hatched Box] FROM R4-2D TO C4-2
- [Dotted Box] FROM [Q]R3-1XL TO R3-1XL

LEGAL: LOTS 1 & 3, AND N'LY 17 FT. OF LOTS 2 & 4, TRACT NO. 10149,
ALSO LOTS 1, 3, & 5, TRACT NO. 2209.

C.D. 13
C.T. 1910.00
P.A. HOLLYWOOD


GC MAPPING SERVICE, INC.

3055 WEST VALLEY BOULEVARD
ALHAMBRA CA 91803
(626) 441-1080 FAX (626) 441-8850

ZONE CHANGE
DENSITY BONUS
SITE PLAN REVIEW
HEIGHT DISTRICT CHANGE
CUP - HOTEL
MASTER CUB/CUX
VESTING TENTATIVE TRACT MAP NO. 73718
CUP - MAJOR DEVELOPMENT PROJECT

1.97 NET AC.

CASE NO.
DATE: 11-13-2015
SCALE: 1" = 100'
USES FIELD
D.M. 148.5 A 189,
150 A 189
T.B. PAGE: 593 GRID: F-4

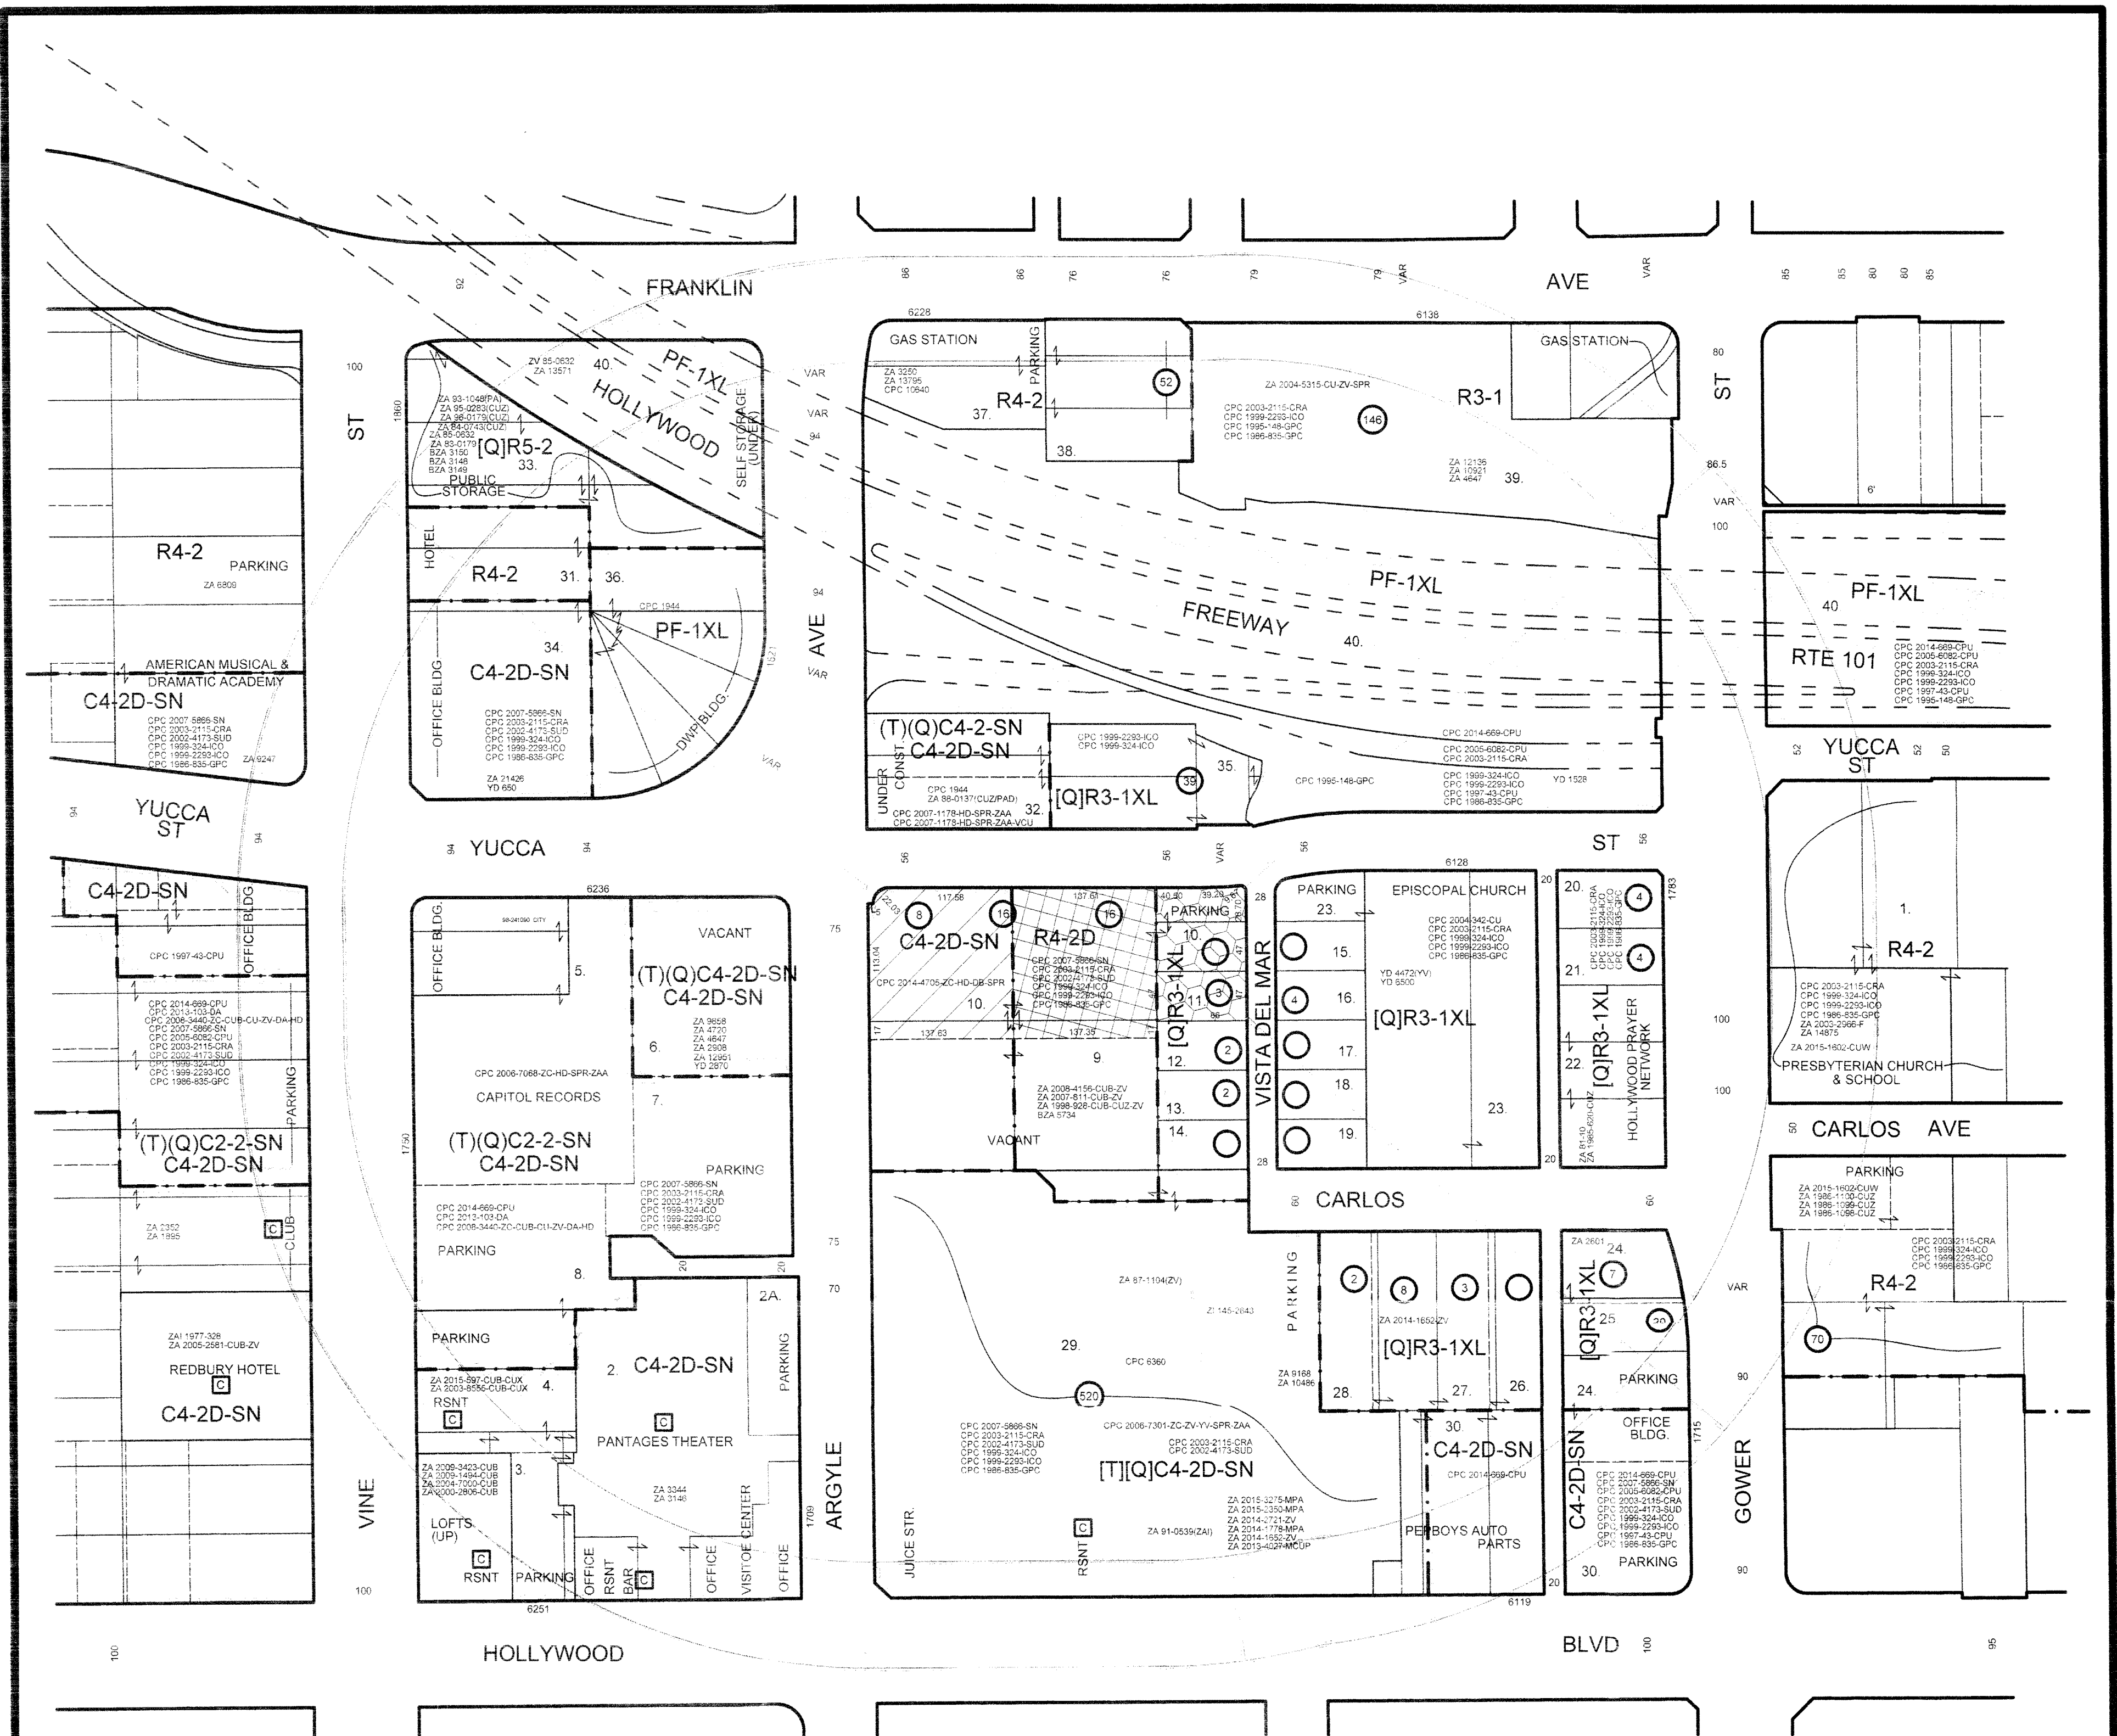

LEGEND:

- ON-SITE CONSUMPTION OF FULL LINE ALCOHOLIC BEVERAGES
- ON-SITE CONSUMPTION OF BEER AND OR WINE
- OFF-SITE CONSUMPTION OF FULL LINE ALCOHOLIC BEVERAGES
- OFF-SITE CONSUMPTION OF BEER AND OR WINE

- FROM C4-2D-SN TO C4-2-SN
- FROM R4-2D TO C4-2
- FROM [Q]R3-1XL TO R3-1XL

LEGAL: LOTS 1 & 3, AND N'LY 17 FT. OF LOTS 2 & 4, TRACT NO. 10149,
ALSO LOTS 1, 3, & 5, TRACT NO. 2209.

C.D. 13
C.T. 1910.00
P.A. HOLLYWOOD


GC MAPPING SERVICE, INC.

3055 WEST VALLEY BOULEVARD
ALHAMBRA CA 91803
(626) 441-1080 FAX (626) 441-8850

**ZONE CHANGE
DENSITY BONUS
SITE PLAN REVIEW
HEIGHT DISTRICT CHANGE
CUP - HOTEL
MASTER CUB/CUX
VESTING TENTATIVE TRACT MAP NO. 73718
CUP - MAJOR DEVELOPMENT PROJECT**

1.97 NET AC.

CASE NO.
DATE: 11-13-2015
SCALE: 1" = 100'
USES FIELD
D.M. 148.5 A 189,
150 A 189
T.B. PAGE: 593 GRID: F-4

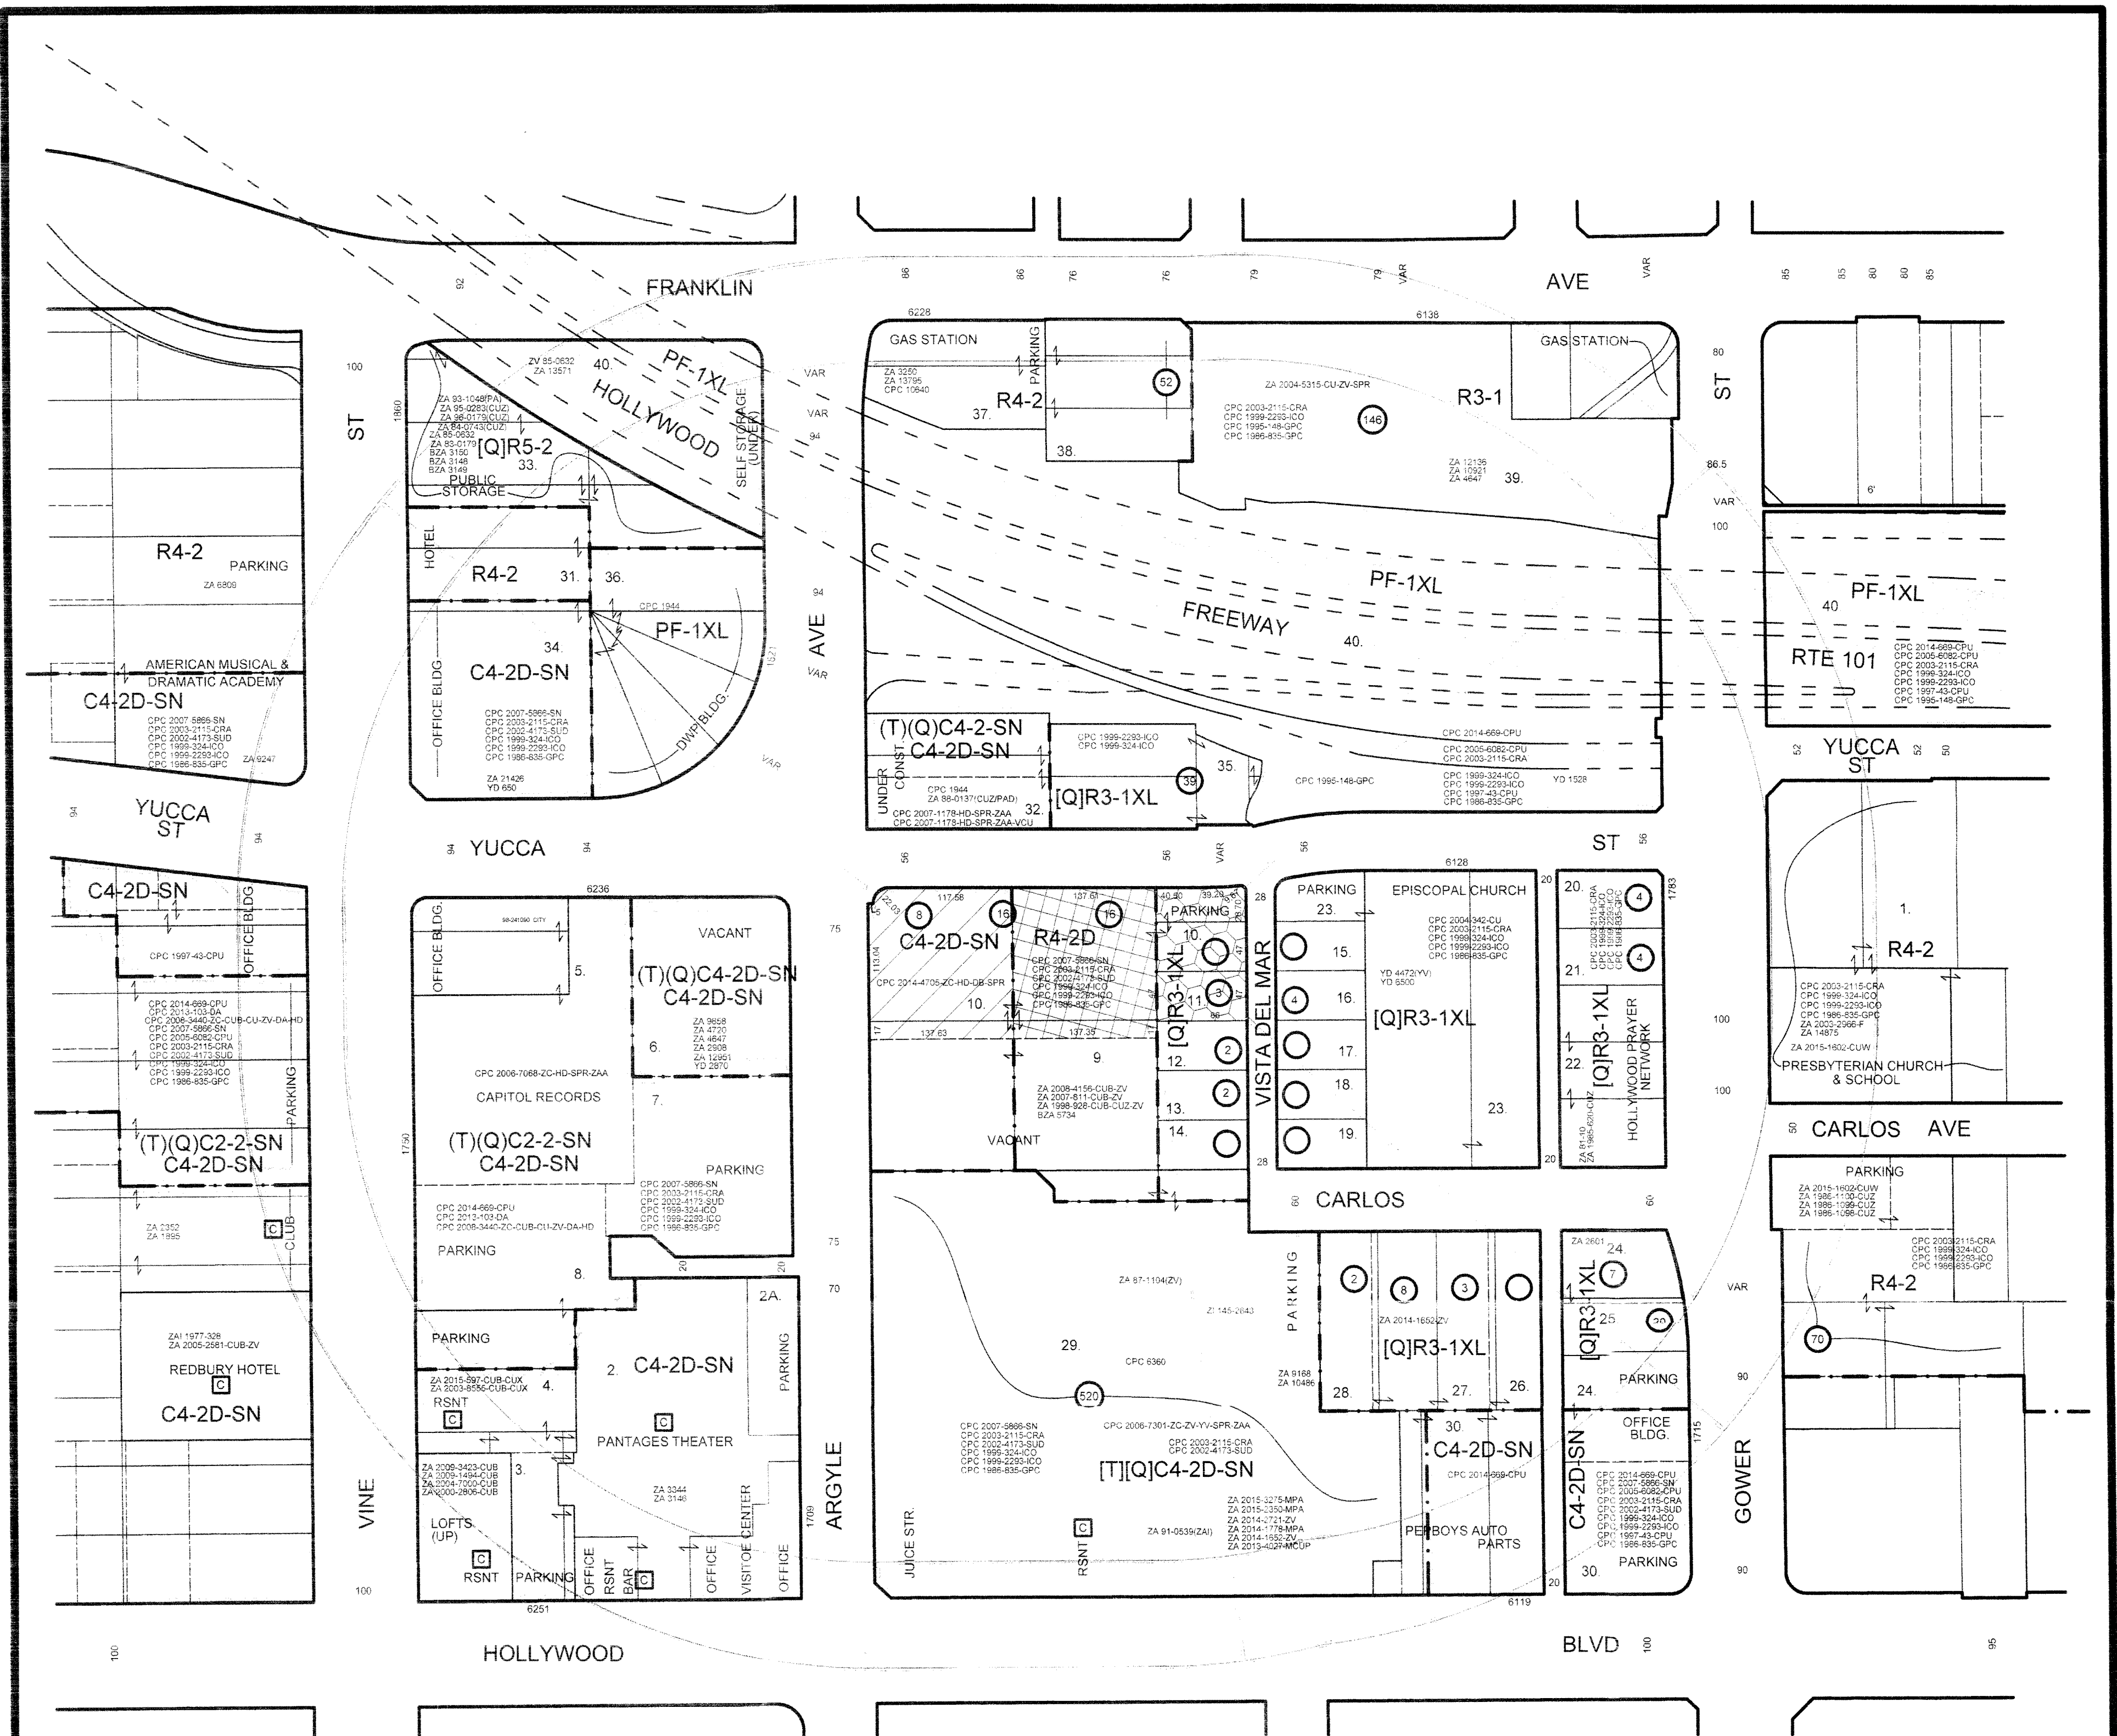

LEGEND:

- ON-SITE CONSUMPTION OF FULL LINE ALCOHOLIC BEVERAGES
- ON-SITE CONSUMPTION OF BEER AND OR WINE
- OFF-SITE CONSUMPTION OF FULL LINE ALCOHOLIC BEVERAGES
- OFF-SITE CONSUMPTION OF BEER AND OR WINE

- FROM C4-2D-SN TO C4-2-SN
- FROM R4-2D TO C4-2
- FROM [Q]R3-1XL TO R3-1XL

LEGAL: LOTS 1 & 3, AND N'LY 17 FT. OF LOTS 2 & 4, TRACT NO. 10149,
ALSO LOTS 1, 3, & 5, TRACT NO. 2209.

C.D. 13
C.T. 1910.00
P.A. HOLLYWOOD


GC MAPPING SERVICE, INC.

3055 WEST VALLEY BOULEVARD
ALHAMBRA CA 91803
(626) 441-1080 FAX (626) 441-8850

**ZONE CHANGE
DENSITY BONUS
SITE PLAN REVIEW
HEIGHT DISTRICT CHANGE
CUP - HOTEL
MASTER CUB/CUX
VESTING TENTATIVE TRACT MAP NO. 73718
CUP - MAJOR DEVELOPMENT PROJECT**

1.97 NET AC.

CASE NO.
DATE: 11-13-2015
SCALE: 1" = 100'
USES FIELD
D.M. 148.5 A 189,
150 A 189
T.B. PAGE: 593 GRID: F-4

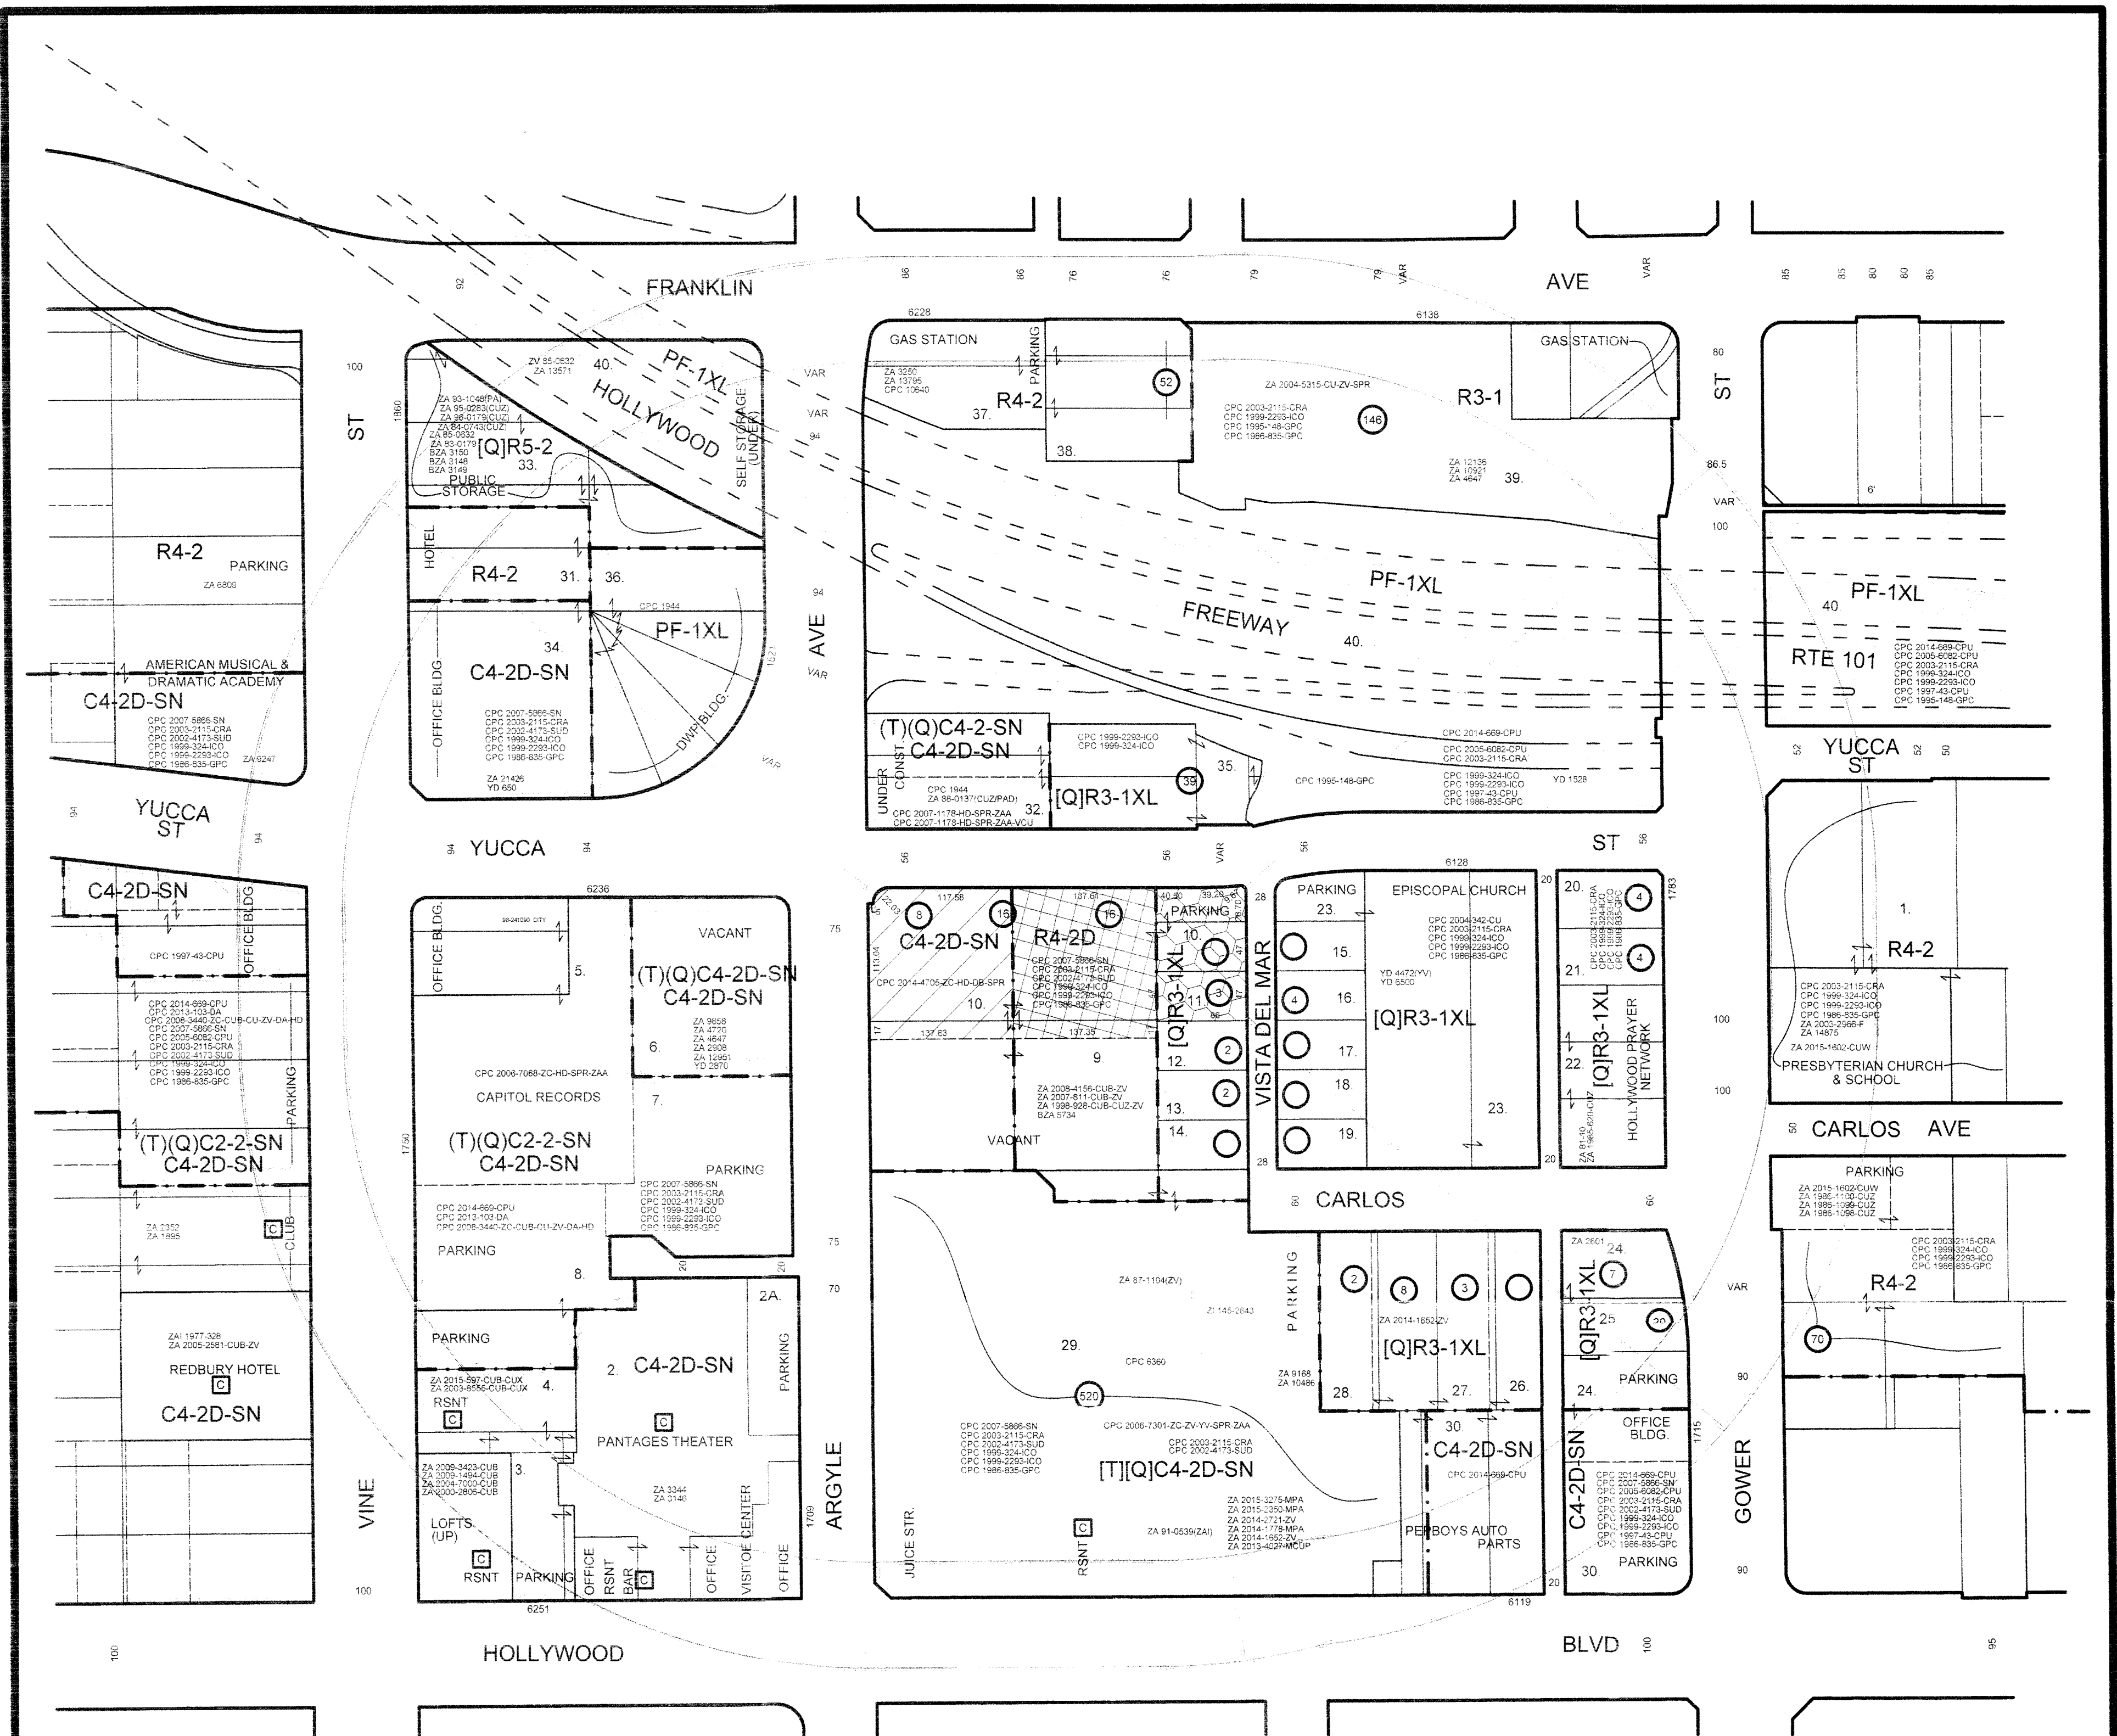

LEGEND:

- ON-SITE CONSUMPTION OF FULL LINE ALCOHOLIC BEVERAGES
- ON-SITE CONSUMPTION OF BEER AND OR WINE
- OFF-SITE CONSUMPTION OF FULL LINE ALCOHOLIC BEVERAGES
- OFF-SITE CONSUMPTION OF BEER AND OR WINE

- FROM C4-2D-SN TO C4-2-SN
- FROM R4-2D TO C4-2
- FROM [Q]R3-1XL TO R3-1XL

LEGAL: LOTS 1 & 3, AND N'LY 17 FT. OF LOTS 2 & 4, TRACT NO. 10149,
ALSO LOTS 1, 3, & 5, TRACT NO. 2209.

C.D. 13
C.T. 1910.00
P.A. HOLLYWOOD


GC MAPPING SERVICE, INC.

3055 WEST VALLEY BOULEVARD
ALHAMBRA CA 91803
(626) 441-1080 FAX (626) 441-8850

**ZONE CHANGE
DENSITY BONUS
SITE PLAN REVIEW
HEIGHT DISTRICT CHANGE
CUP - HOTEL
MASTER CUB/CUX
VESTING TENTATIVE TRACT MAP NO. 73718
CUP - MAJOR DEVELOPMENT PROJECT**

1.97 NET AC.

CASE NO.
DATE: 11-13-2015
SCALE: 1" = 100'
USES FIELD
D.M. 148.5 A 189,
150 A 189
T.B. PAGE: 593 GRID: F-4

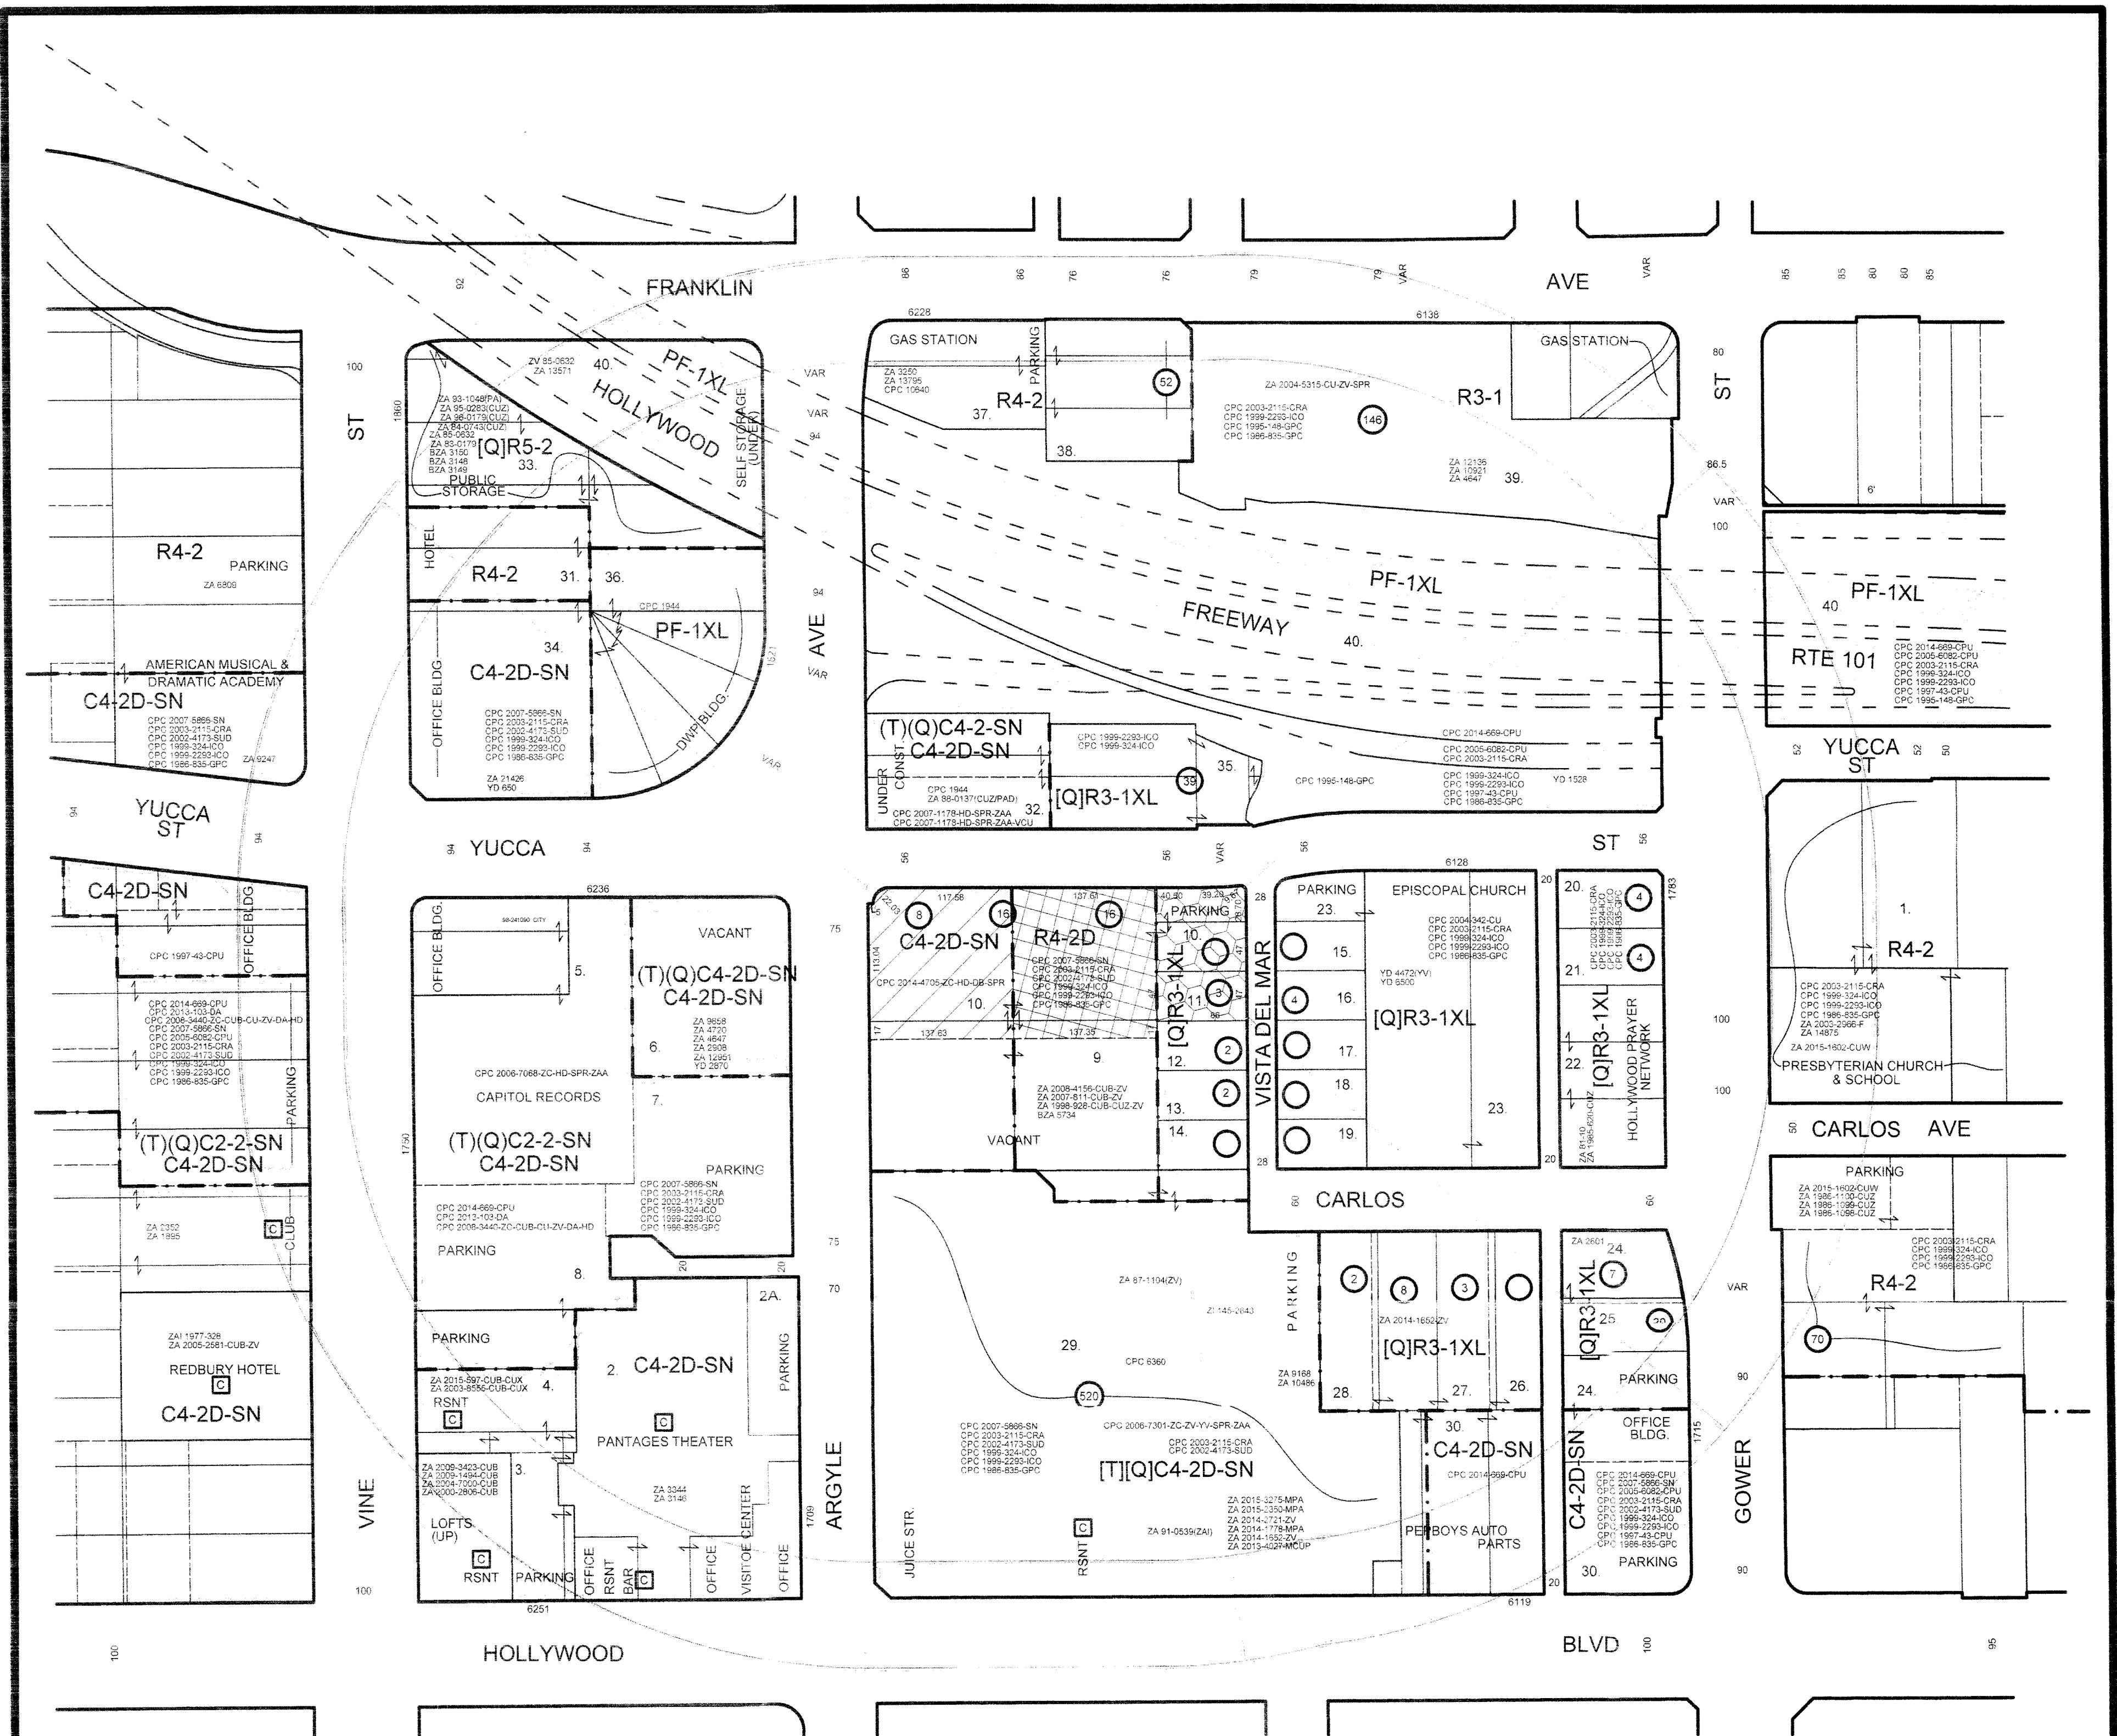

LEGEND:

- ON-SITE CONSUMPTION OF FULL LINE ALCOHOLIC BEVERAGES
- ON-SITE CONSUMPTION OF BEER AND OR WINE
- OFF-SITE CONSUMPTION OF FULL LINE ALCOHOLIC BEVERAGES
- OFF-SITE CONSUMPTION OF BEER AND OR WINE

- FROM C4-2D-SN TO C4-2-SN
- FROM R4-2D TO C4-2
- FROM [Q]R3-1XL TO R3-1XL

LEGAL: LOTS 1 & 3, AND N'LY 17 FT. OF LOTS 2 & 4, TRACT NO. 10149,
ALSO LOTS 1, 3, & 5, TRACT NO. 2209.

C.D. 13
C.T. 1910.00
P.A. HOLLYWOOD


GC MAPPING SERVICE, INC.

3055 WEST VALLEY BOULEVARD
ALHAMBRA CA 91803
(626) 441-1080 FAX (626) 441-8850

**ZONE CHANGE
DENSITY BONUS
SITE PLAN REVIEW
HEIGHT DISTRICT CHANGE
CUP - HOTEL
MASTER CUB/CUX
VESTING TENTATIVE TRACT MAP NO. 73718
CUP - MAJOR DEVELOPMENT PROJECT**

1.97 NET AC.

CASE NO.
DATE: 11-13-2015
SCALE: 1" = 100'
USES FIELD
D.M. 148.5 A 189,
150 A 189
T.B. PAGE: 593 GRID: F-4

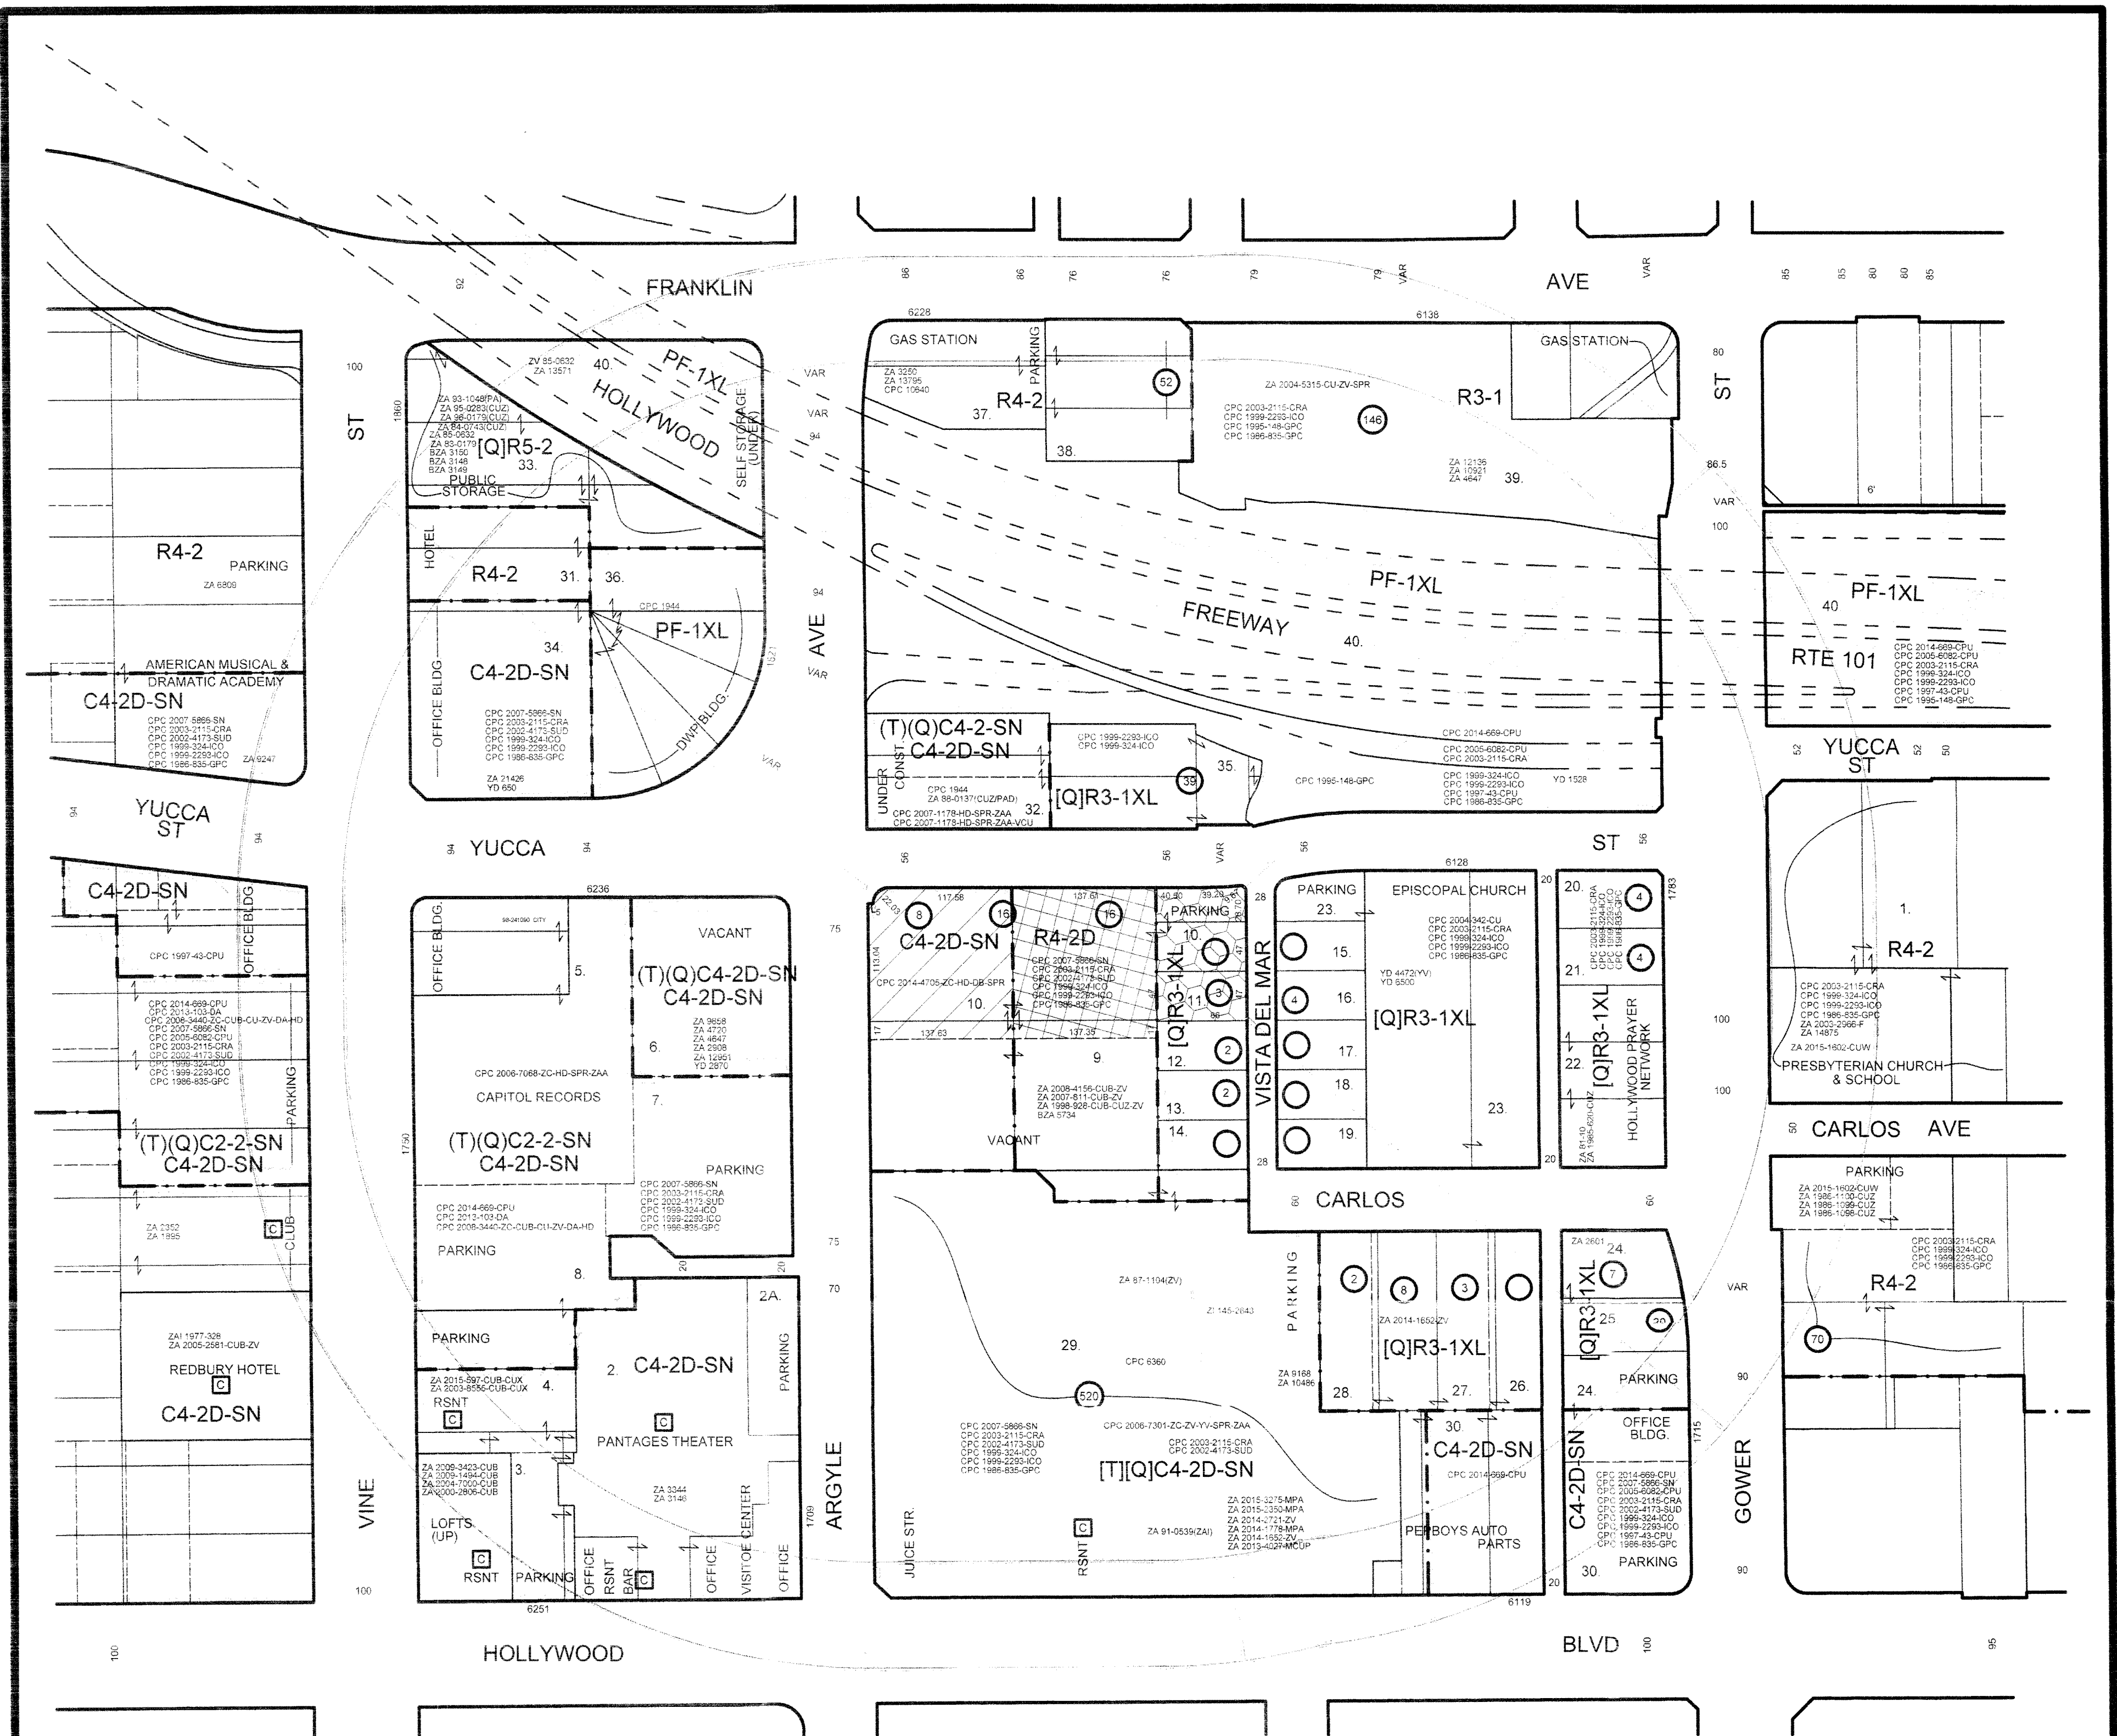

LEGEND:

- ON-SITE CONSUMPTION OF FULL LINE ALCOHOLIC BEVERAGES
- ON-SITE CONSUMPTION OF BEER AND OR WINE
- OFF-SITE CONSUMPTION OF FULL LINE ALCOHOLIC BEVERAGES
- OFF-SITE CONSUMPTION OF BEER AND OR WINE

- FROM C4-2D-SN TO C4-2-SN
- FROM R4-2D TO C4-2
- FROM [Q]R3-1XL TO R3-1XL

LEGAL: LOTS 1 & 3, AND N'LY 17 FT. OF LOTS 2 & 4, TRACT NO. 10149,
ALSO LOTS 1, 3, & 5, TRACT NO. 2209.

C.D. 13
C.T. 1910.00
P.A. HOLLYWOOD

GC MAPPING SERVICE, INC.

3055 WEST VALLEY BOULEVARD
ALHAMBRA CA 91803
(626) 441-1080 FAX (626) 441-8850

**ZONE CHANGE
DENSITY BONUS
SITE PLAN REVIEW
HEIGHT DISTRICT CHANGE
CUP - HOTEL
MASTER CUB/CUX
VESTING TENTATIVE TRACT MAP NO. 73718
CUP - MAJOR DEVELOPMENT PROJECT**

1.97 NET AC.

CASE NO.

DATE: 11-13-2015
SCALE: 1" = 100'
USES FIELD
D.M. 148.5 A 189,
150 A 189
T.B. PAGE: 593 GRID: F-4