


EXHIBIT "A"

Page No. 2 of 3 **JAH**

Case No. 2A-2022-2894-C

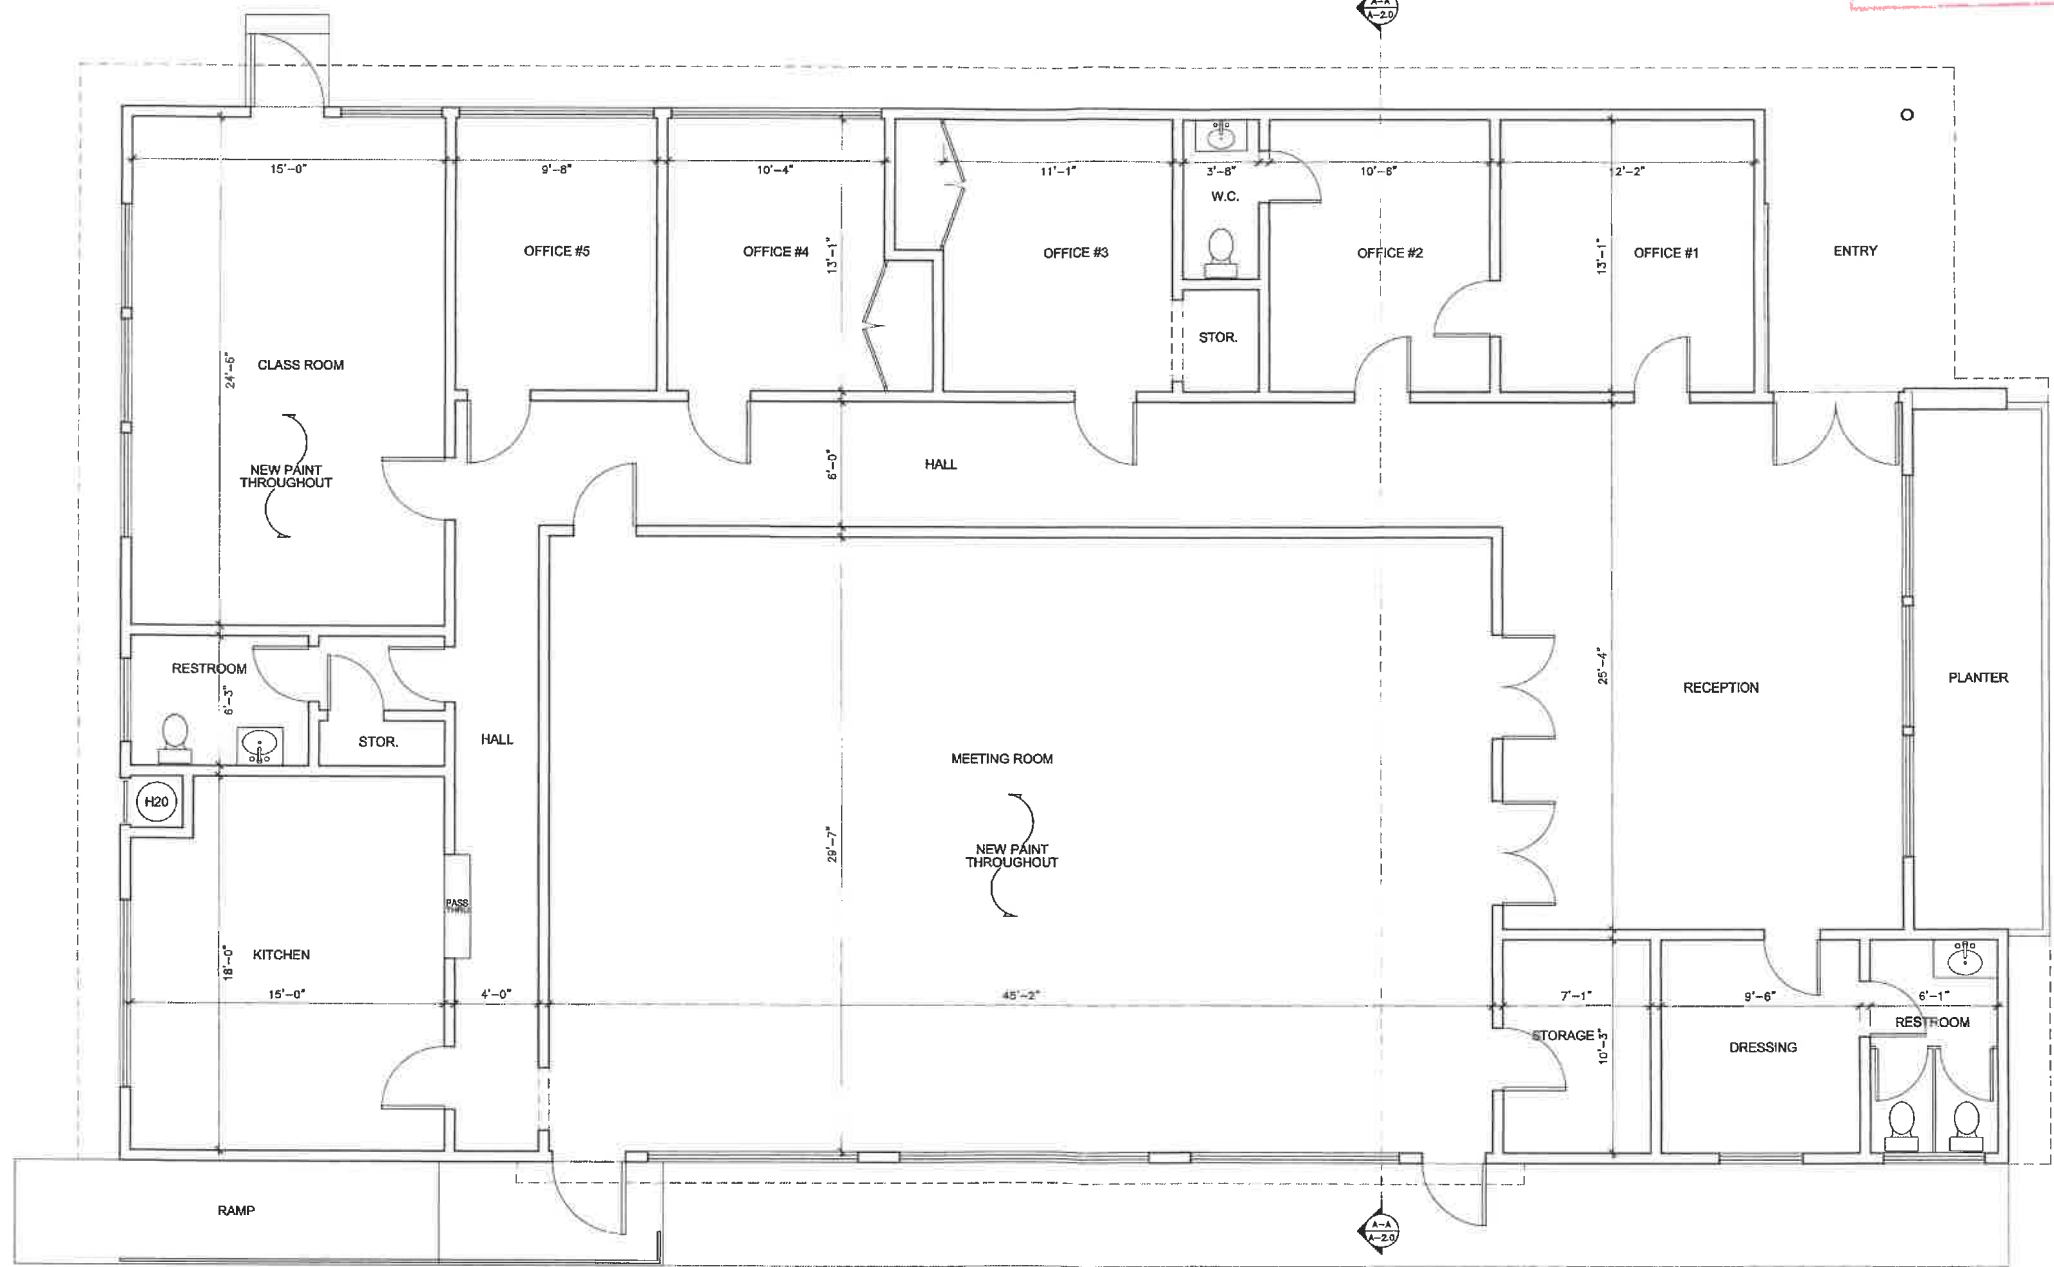

Floor Plan

Scale: 1/4" = 1'-0"

5150 Wilshire Blvd.
Suite 503
Los Angeles, CA 90036
323 938 9356
www.landworthdeboiske.com

Landworth
DeBoiske
ARCHITECTURE

STANFORD CCC
2800 STANFORD AVENUE
LOS ANGELES, CA 90011

EXISTING FLOOR PLAN

DATE
▲
▲
▲
▲
▲

S.D.
S.D. 2ND FLOOR
Date: 03/21/2022
Scale:
Drawn by: JR
Job No.: 21.09

Sheet No.: **A-1.0**