



**OCEAN VIEW
APARTMENTS**
2415 W OCEAN VIEW AVENUE
LOS ANGELES, CA 90067

DATE: 07/15/11
BY: B. FREDERICK
CHECKED: J. [Name]
SCALE: AS SHOWN

FLOOR PLAN GENERAL NOTES

1. PROVIDE FINISHES FOR ALL WALLS AND FLOORS IN CONCORDANCE WITH THE SPECIFICATIONS AND NOTES ON THE DRAWINGS.
2. PROVIDE THE FLOOR FINISHES FOR ALL FLOORS IN CONCORDANCE WITH THE SPECIFICATIONS AND NOTES ON THE DRAWINGS.
3. FURNISH AND INSTALL ALL FINISHES IN ACCORDANCE WITH THE SPECIFICATIONS AND NOTES ON THE DRAWINGS.
4. PROVIDE THE FINISHES FOR ALL WALLS AND FLOORS IN CONCORDANCE WITH THE SPECIFICATIONS AND NOTES ON THE DRAWINGS.
5. PROVIDE THE FINISHES FOR ALL WALLS AND FLOORS IN CONCORDANCE WITH THE SPECIFICATIONS AND NOTES ON THE DRAWINGS.

FLOOR PLAN KEYNOTES

1. PROVIDE FINISHES FOR ALL WALLS AND FLOORS IN CONCORDANCE WITH THE SPECIFICATIONS AND NOTES ON THE DRAWINGS.
2. PROVIDE THE FLOOR FINISHES FOR ALL FLOORS IN CONCORDANCE WITH THE SPECIFICATIONS AND NOTES ON THE DRAWINGS.
3. FURNISH AND INSTALL ALL FINISHES IN ACCORDANCE WITH THE SPECIFICATIONS AND NOTES ON THE DRAWINGS.
4. PROVIDE THE FINISHES FOR ALL WALLS AND FLOORS IN CONCORDANCE WITH THE SPECIFICATIONS AND NOTES ON THE DRAWINGS.
5. PROVIDE THE FINISHES FOR ALL WALLS AND FLOORS IN CONCORDANCE WITH THE SPECIFICATIONS AND NOTES ON THE DRAWINGS.

WALKING SURFACE LEGEND

- 1. 00.000000 POLISHED CONCRETE FLOOR FINISH
- 2. 00.000000 POLISHED CONCRETE FLOOR FINISH
ROOM SYMBOL LEGEND

- 1. 00.000000 POLISHED CONCRETE FLOOR FINISH
- 2. 00.000000 POLISHED CONCRETE FLOOR FINISH
- 3. 00.000000 POLISHED CONCRETE FLOOR FINISH
- 4. 00.000000 POLISHED CONCRETE FLOOR FINISH
- 5. 00.000000 POLISHED CONCRETE FLOOR FINISH
- 6. 00.000000 POLISHED CONCRETE FLOOR FINISH
- 7. 00.000000 POLISHED CONCRETE FLOOR FINISH
- 8. 00.000000 POLISHED CONCRETE FLOOR FINISH
- 9. 00.000000 POLISHED CONCRETE FLOOR FINISH
- 10. 00.000000 POLISHED CONCRETE FLOOR FINISH


WALL TYPE LEGEND

- 1. 00.000000 POLISHED CONCRETE FLOOR FINISH
- 2. 00.000000 POLISHED CONCRETE FLOOR FINISH
- 3. 00.000000 POLISHED CONCRETE FLOOR FINISH
- 4. 00.000000 POLISHED CONCRETE FLOOR FINISH
- 5. 00.000000 POLISHED CONCRETE FLOOR FINISH
- 6. 00.000000 POLISHED CONCRETE FLOOR FINISH
- 7. 00.000000 POLISHED CONCRETE FLOOR FINISH
- 8. 00.000000 POLISHED CONCRETE FLOOR FINISH
- 9. 00.000000 POLISHED CONCRETE FLOOR FINISH
- 10. 00.000000 POLISHED CONCRETE FLOOR FINISH


APPROVAL STAMP

APPROVAL STAMP

DATE: 07/15/11
BY: B. FREDERICK
CHECKED: J. [Name]
SCALE: AS SHOWN

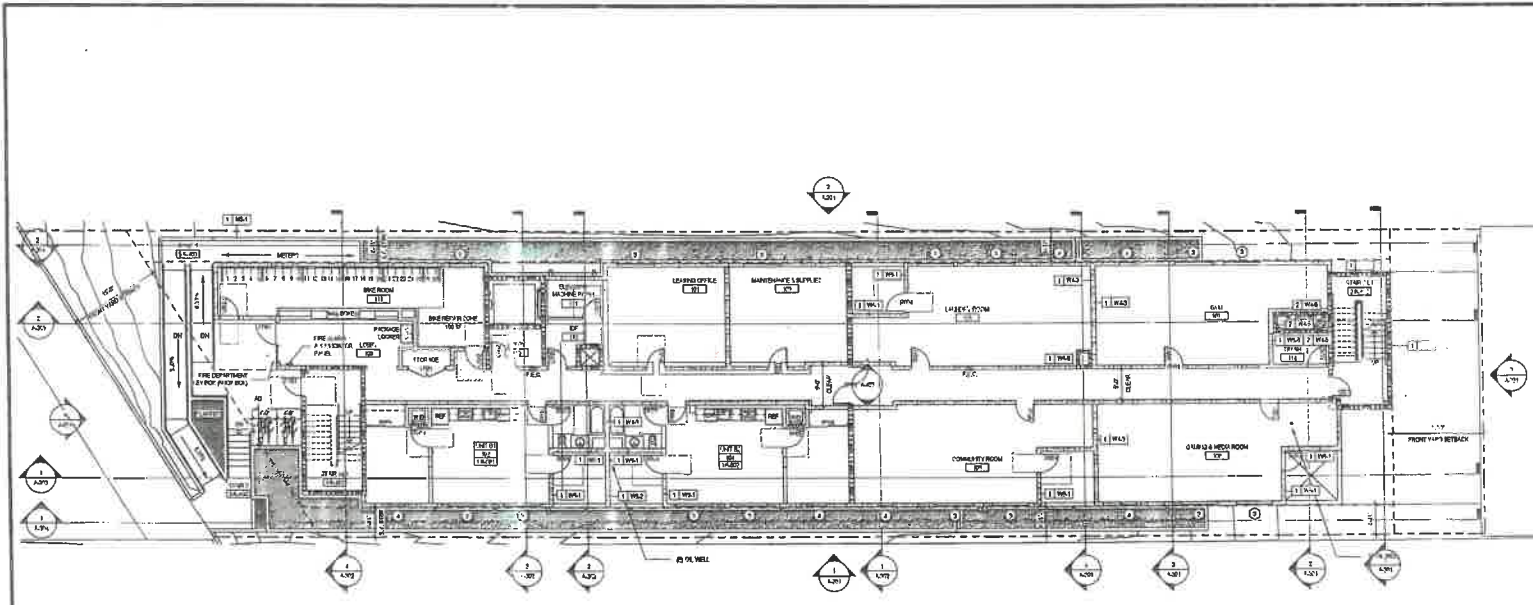

1 LEVEL 2
SCALE 1/8" = 1'-0"

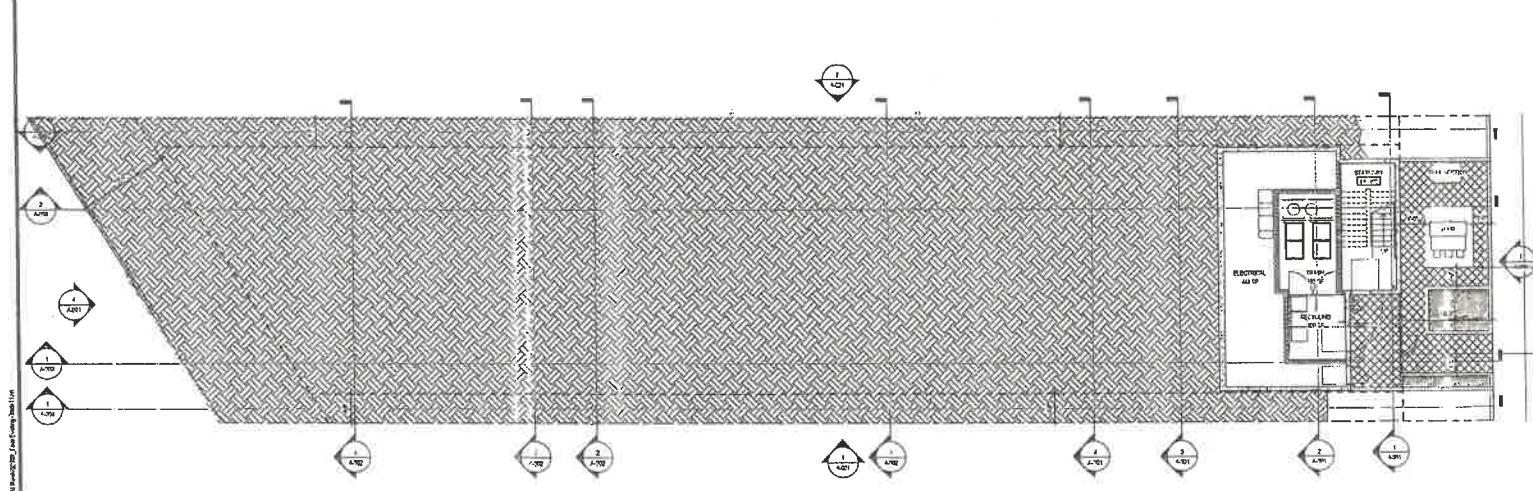

2 LEVEL 1
SCALE 1/8" = 1'-0"

EXHIBIT "A"
Page No. ___ of ___
Case No. DP-2014-0050-POB-H2A

LEVEL 1 & 2 FLOOR PLANS

A-101

