


CPC 2013-2114

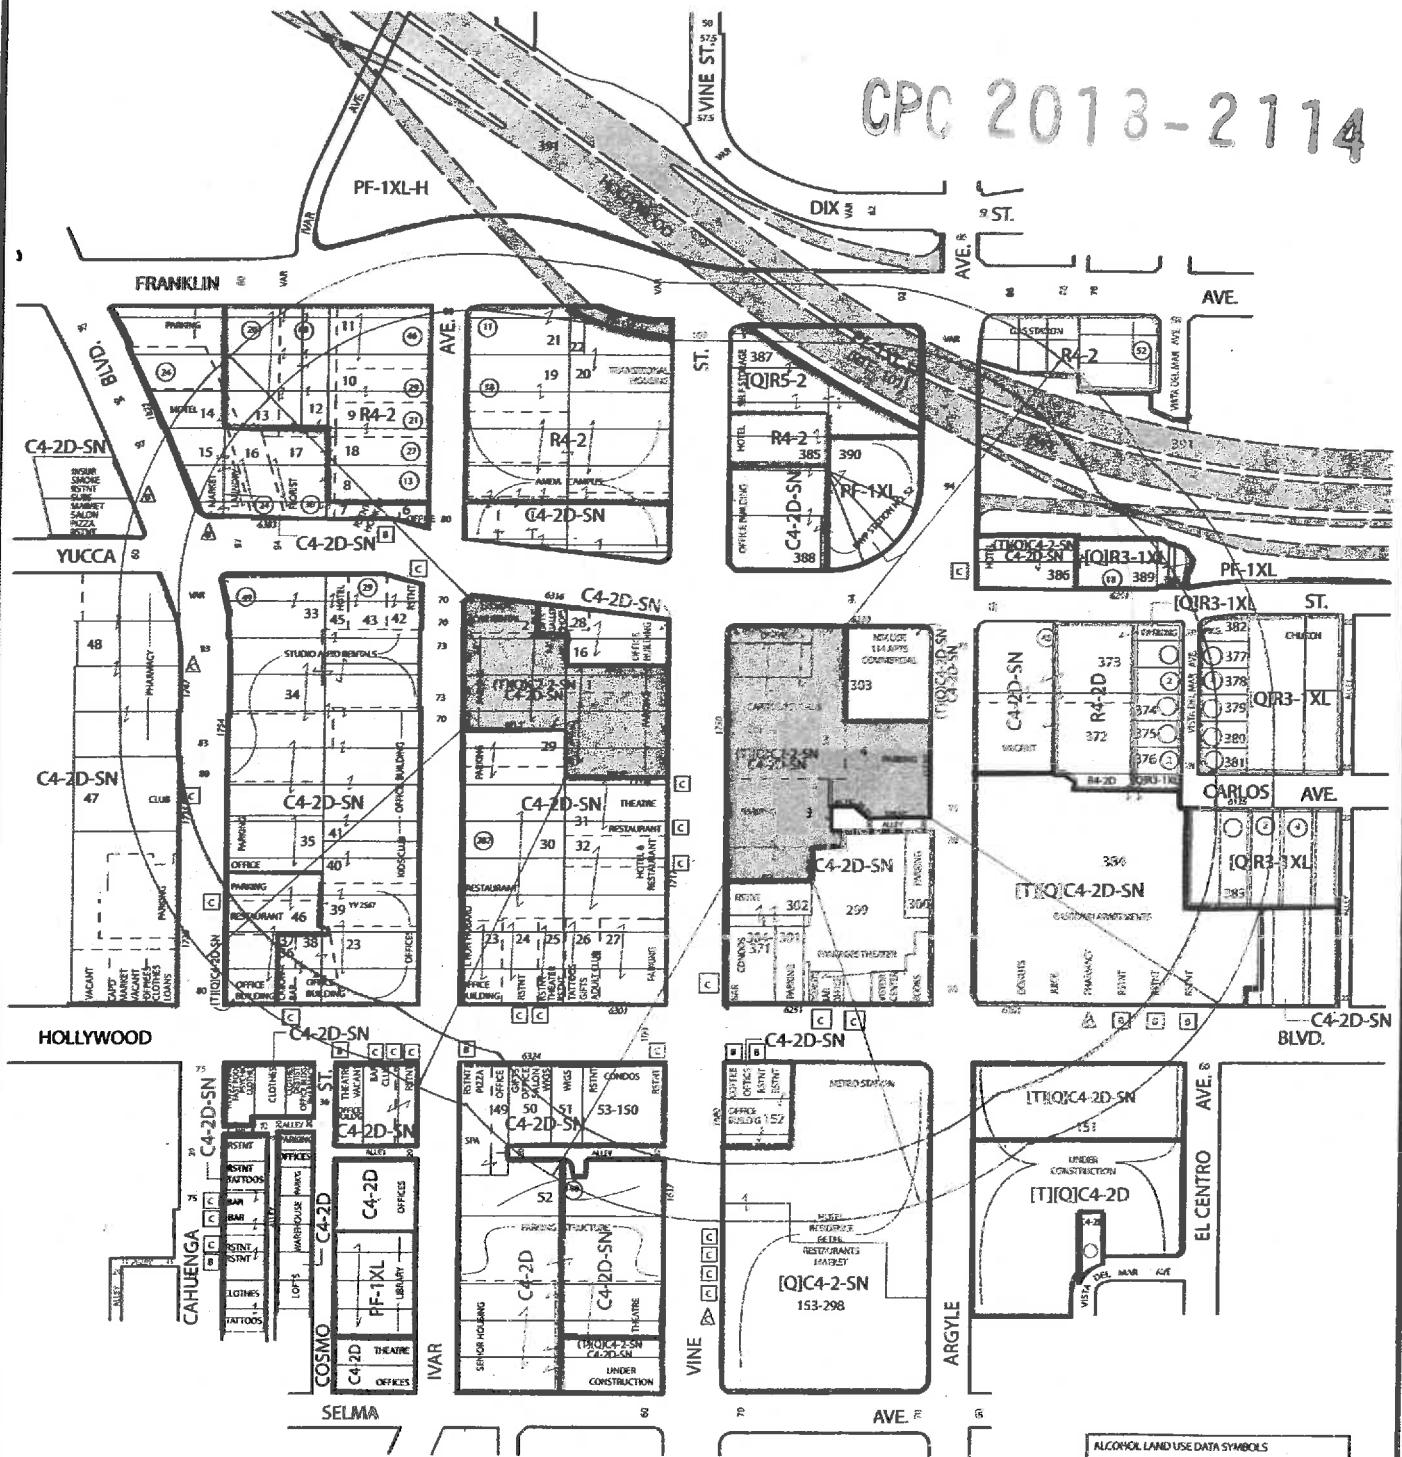

(T)(Q)C2-SN, C4-2D-SN TO C2-2-SN

ALCOHOL LAND USE DATA SYMBOLS	
	ON-SITE CONSUMPTION OF FALLOUT ALCOHOLIC BEVERAGES
	ON-SITE CONSUMPTION OF BEER AND BREWING
	OFF-SITE CONSUMPTION OF FALLOUT ALCOHOLIC BEVERAGES
	OFF-SITE CONSUMPTION OF BEER AND BREWING

ZONE CHANGE - HEIGHT DISTRICT CHANGE - DENSITY BONUS - MASTER CONDITIONAL USE PERMIT/CUB-SITE PLAN REVIEW - VESTING TENTATIVE TRACT NUMBER 82152- WAIVER OF DEDICATION



Quality Mapping Service
 14540 Archwood St. Suite 301
 Van Nuys, California 91405
 Phone (818) 897-7949 - Fax (818) 897-0351
 qmanning@qesqms.com

THOMAS BROTHERS
 Page: 593 Grid: F4
LEGAL
 LOT: SEE APPS

A.P.N. 5546-004-(006,020, 021,029,032)
 CD: 13
 CT: 1902.01
 PR: 107 - HOLLYWOOD
 USES: FIELD

SITE ADDRESS
 6236, 8270, 6634 W. YUCCA,
 1720-1770 N. VINE ST.,
 1746-1764 IVAR AVE.
CASE NO:
SCALE: 1"=100'
D.M.: 148-5A187, 148.5A189,
 150A187, 150A189

DATE: 04-06-18
 Update:

NET AC: 9.94



QMS-18-154

DRAWN BY:

CONTACT: MAYER BROWN LLP

PHONE: 213-229-5166