

SANTA CLARA AVENUE

(BASIS OF BEARING)
S57°43'00"W 987.68'

FD SPK ON CL INTER
PER FB 108-145 PG 138A
709.94'

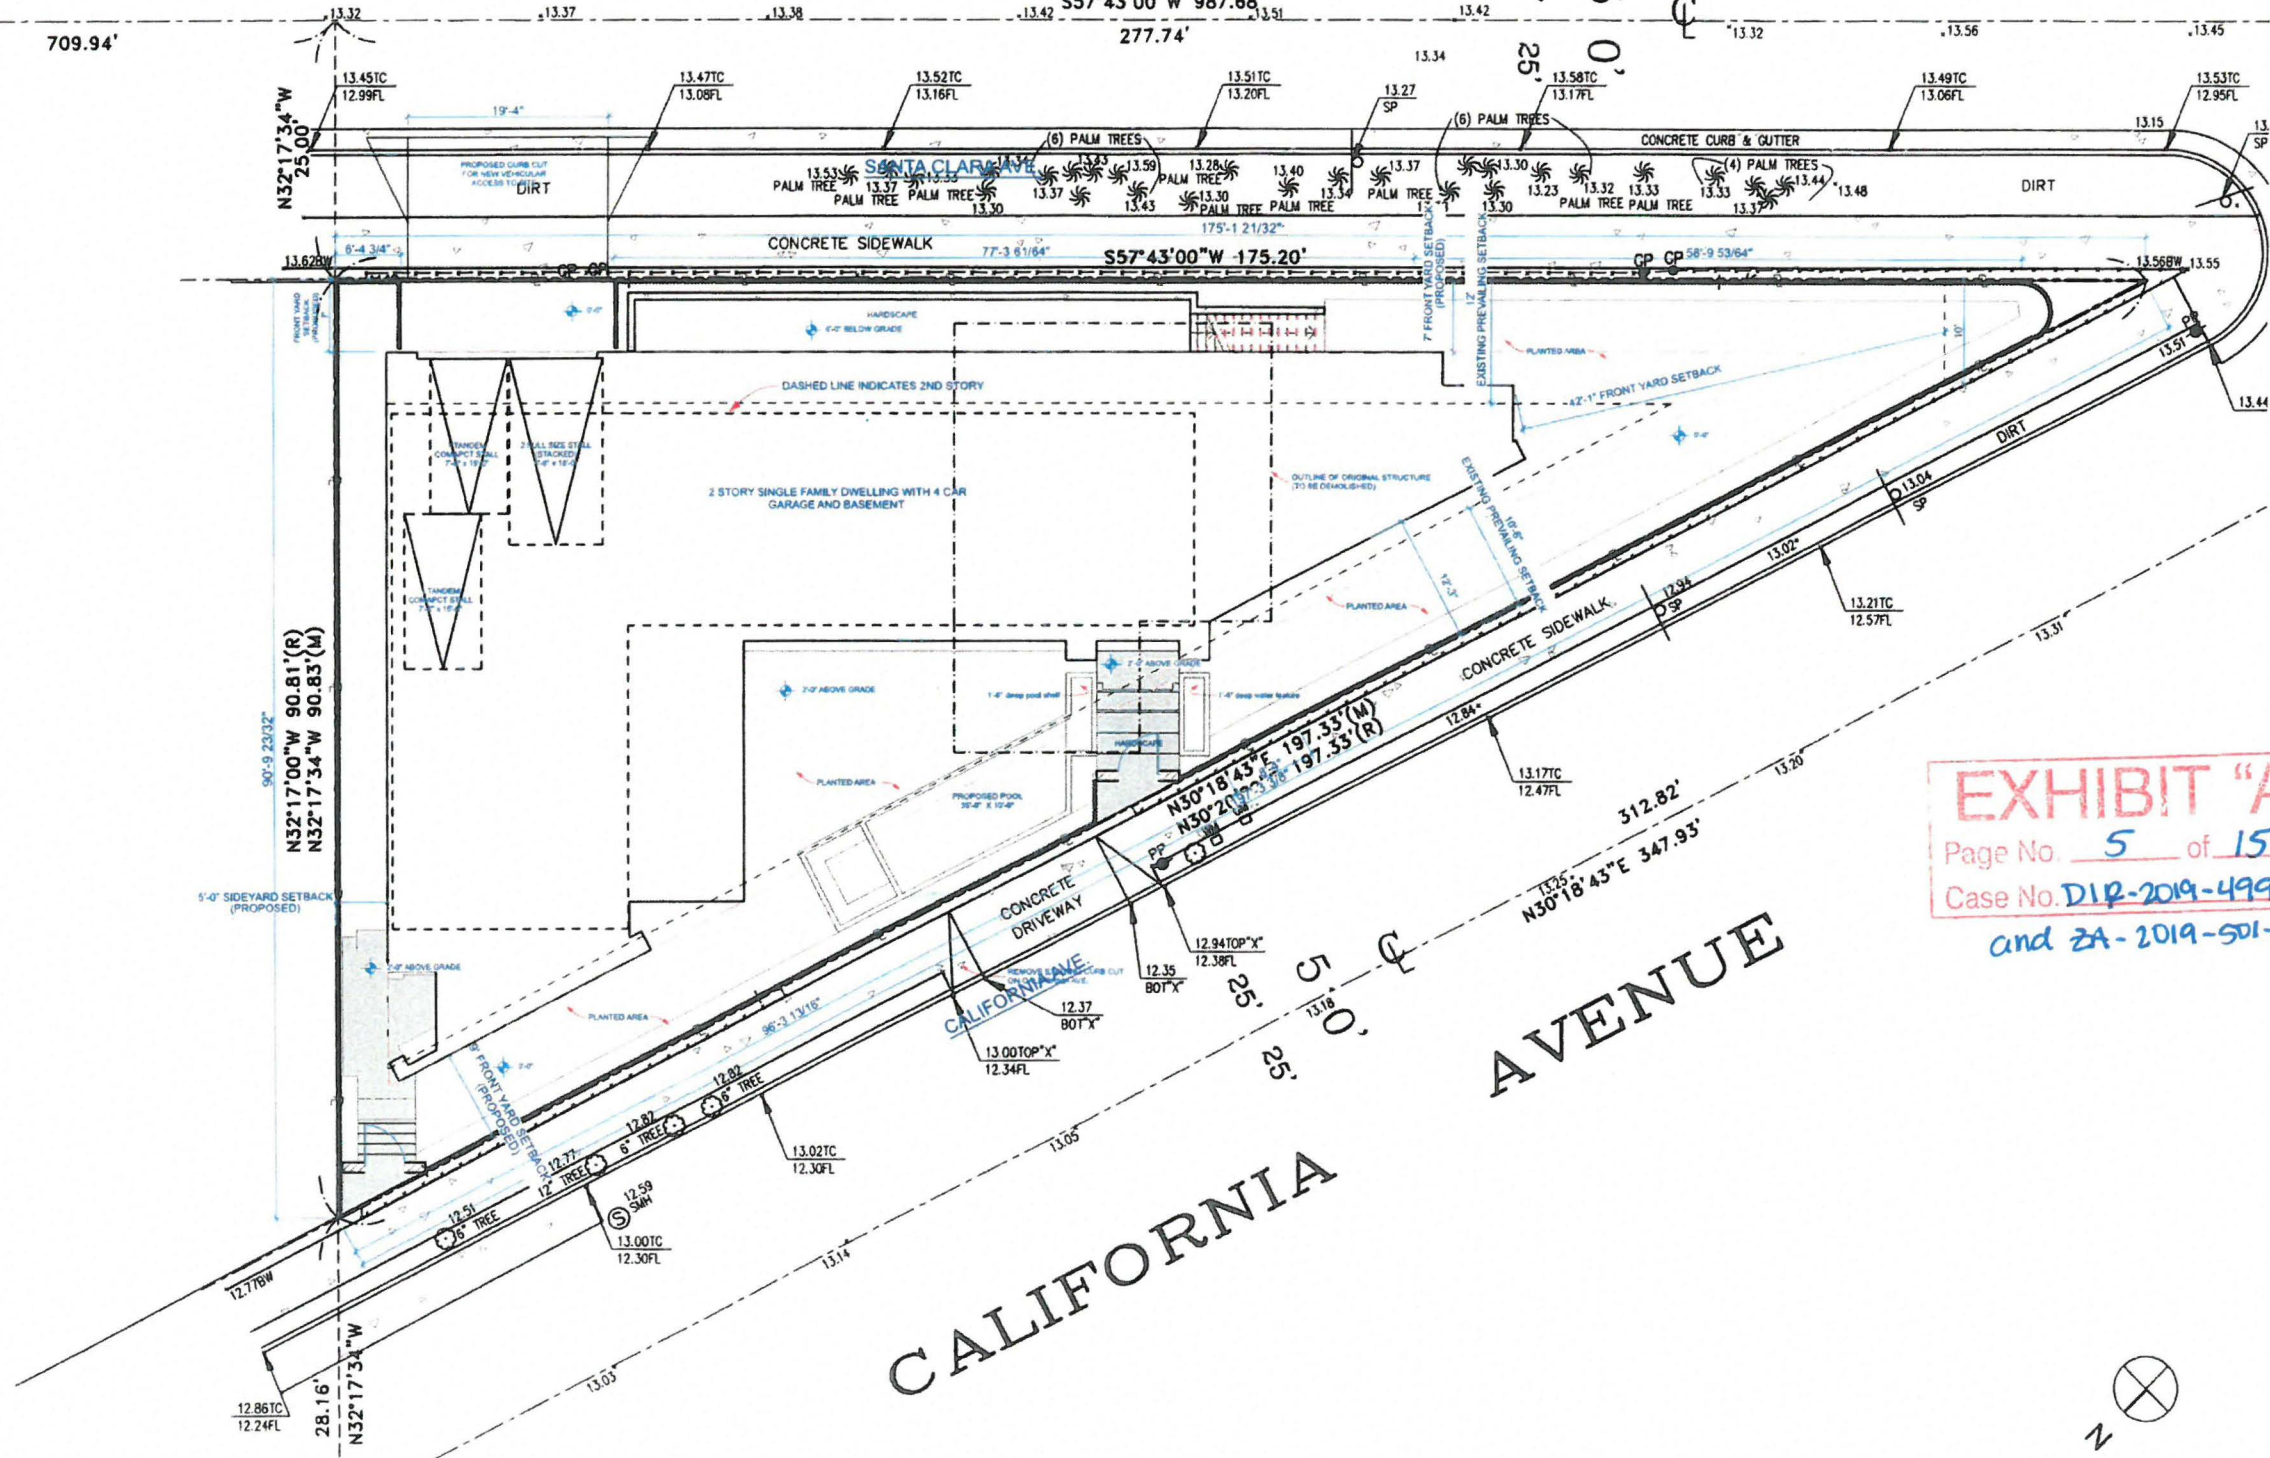


EXHIBIT "A"
Page No. 5 of 15
Case No. DIP-2019-499-CDP-MEZ
and ZA-2019-501-ZAA-F

CALIFORNIA AVE. RESIDENCE
717 CALIFORNIA AVE.
LOS ANGELES, CA 90291

MARK	DATE	DESCRIPTION

SHEET TITLE
SITE PLAN

A-1.0
SHEET 6 OF 25

1 Site Plan
SCALE 1/8" = 1'-0"

ZA-2019-0501