
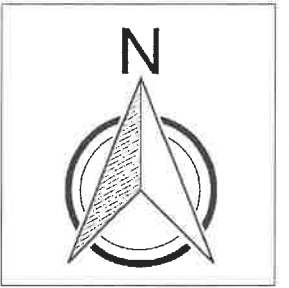


# SITE PLAN

7061 Vineland Avenue  
North Hollywood, CA 91605  
Parcel ID: 2319-002-018  
Lot area: 2.15 Acres  
Paper Size: 24"x36"

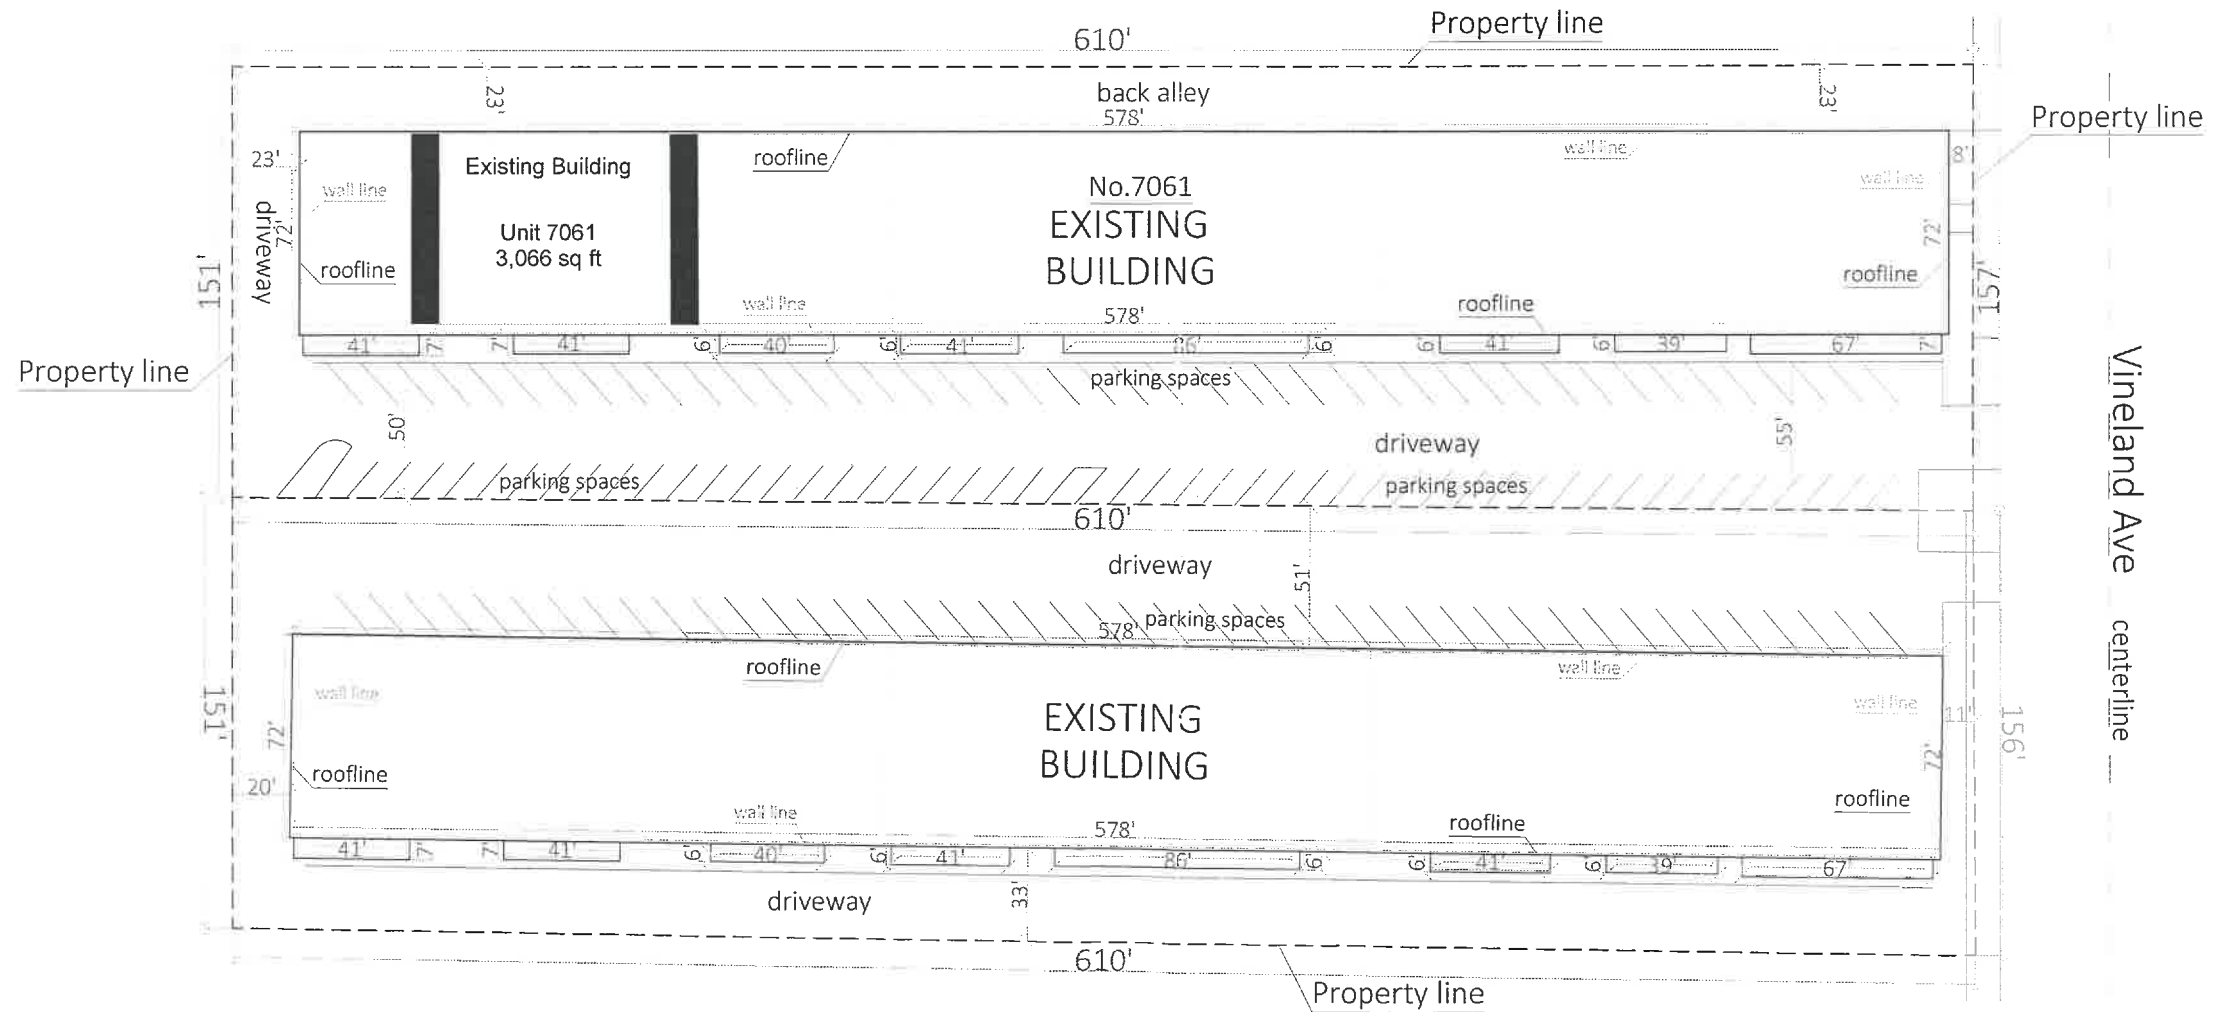


scale 1"=30'



**EXHIBIT "A"**  
Page No. 1 of 2  
Case No. 2A-2024-6439-CUB  
*[Signature]*

1 ZA2024-6439-CUB

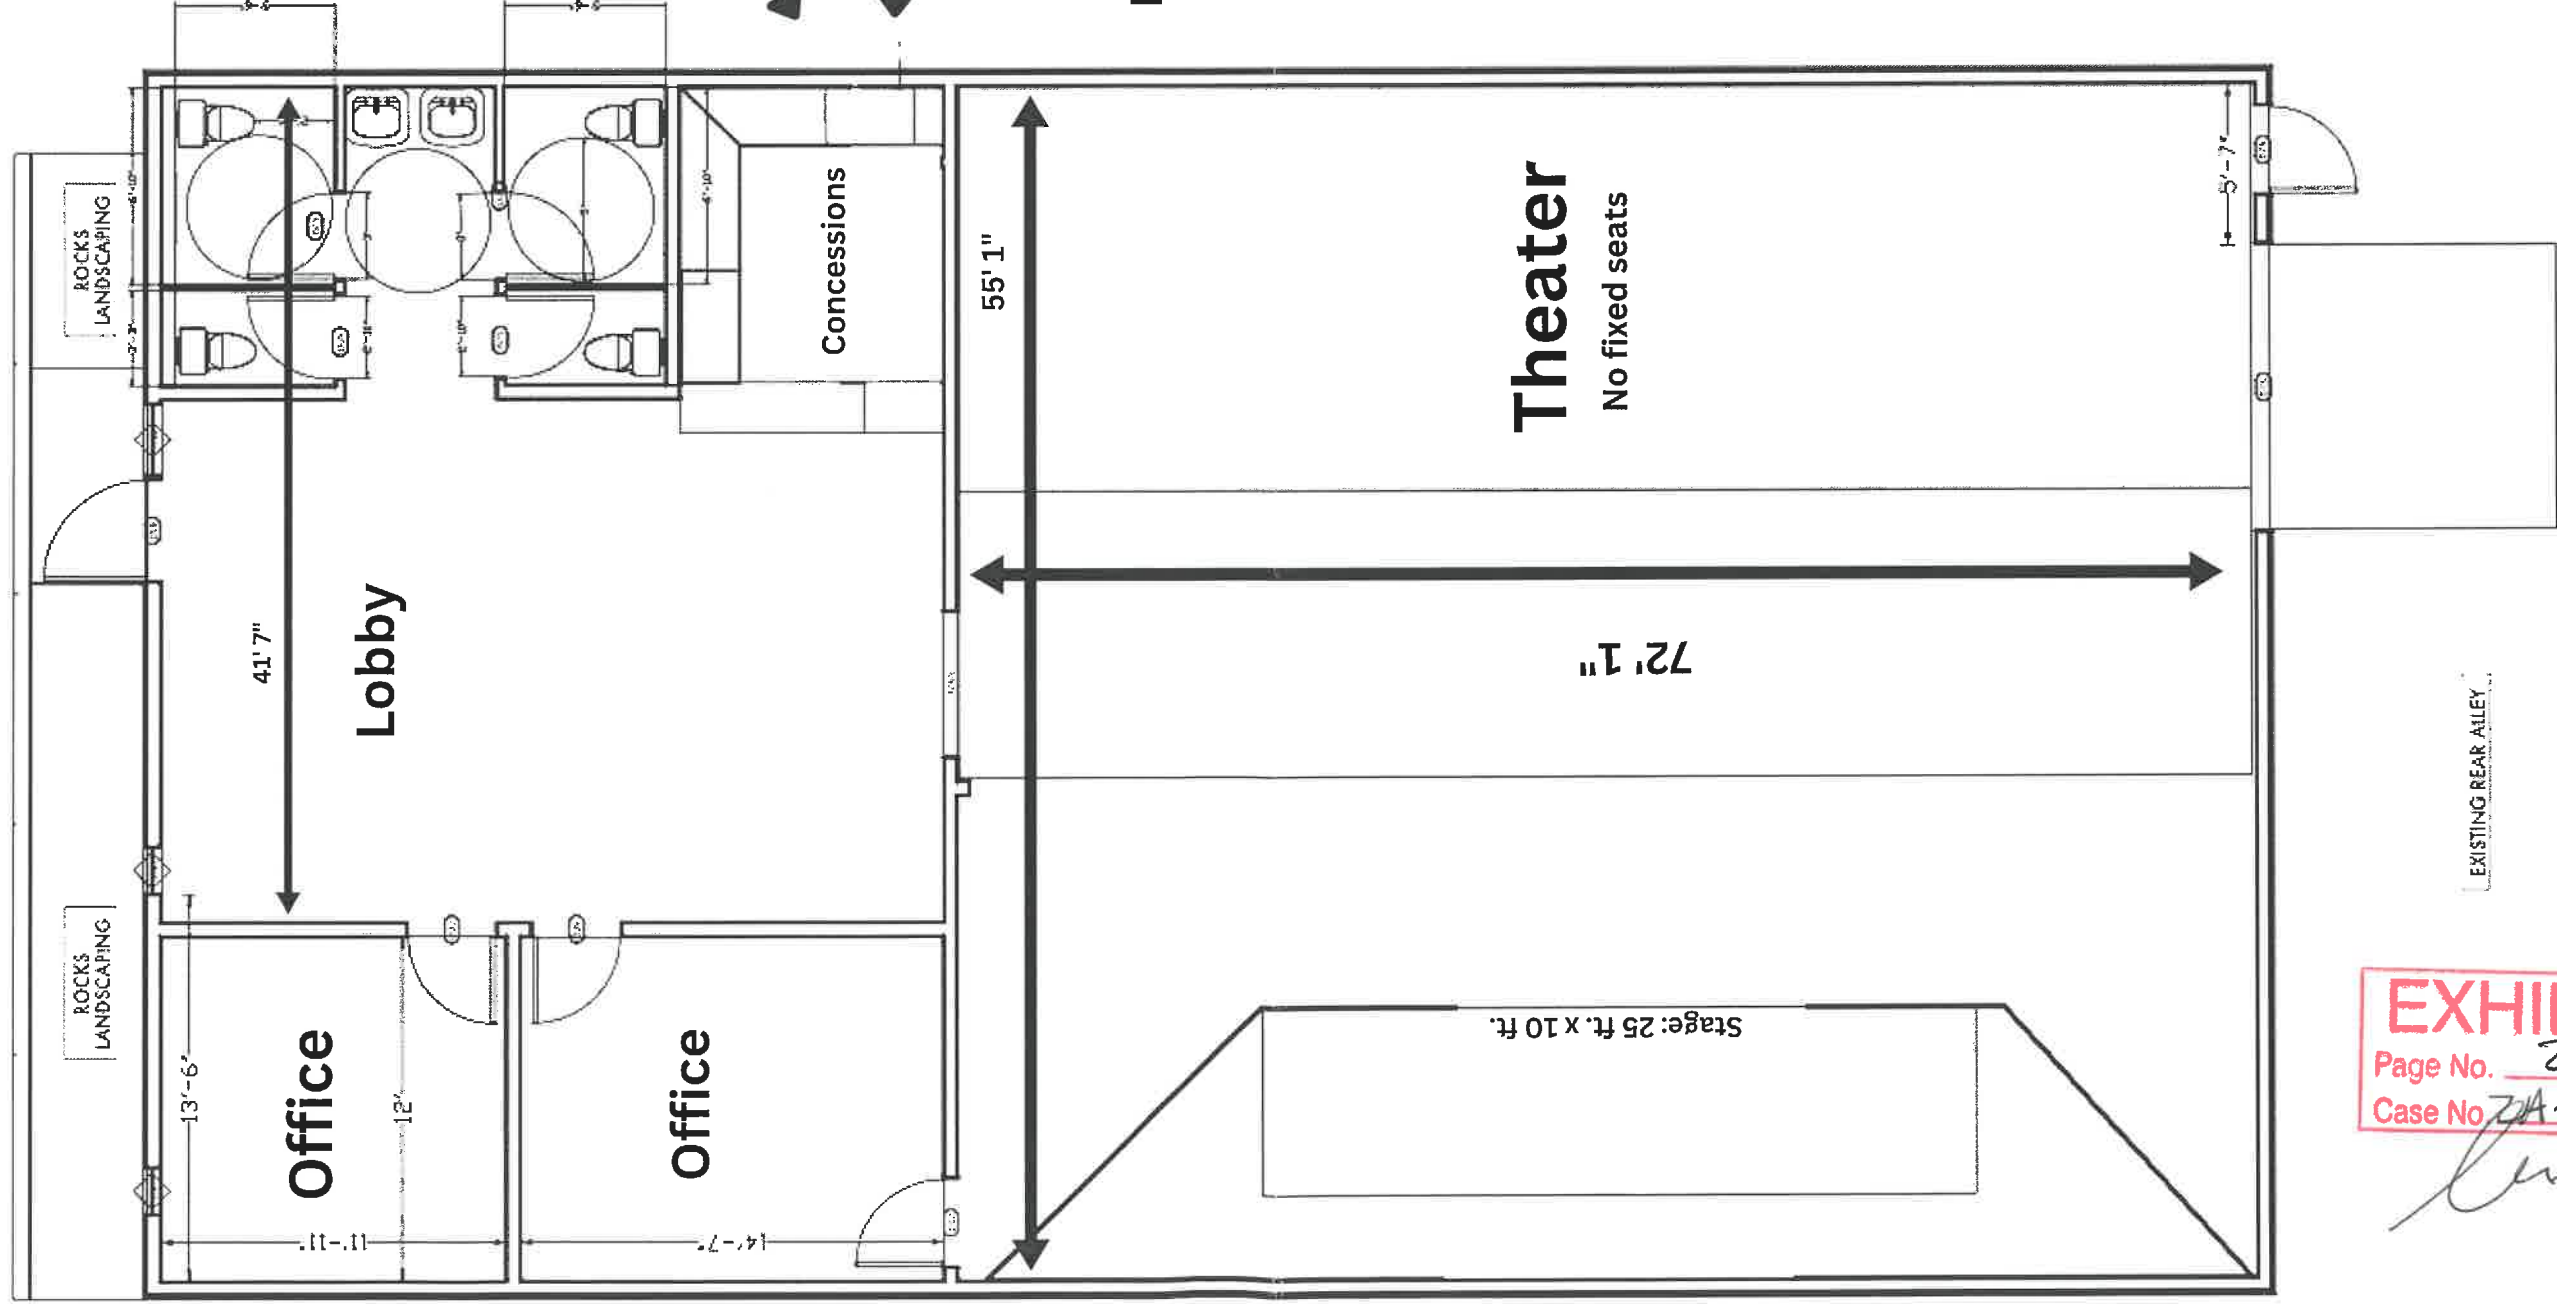


Location of all alcohol storage & displays

Refrigerator

7061 Vineland Ave.  
North Hollywood, CA 91605

SCALE: 3/16" = 1'0"

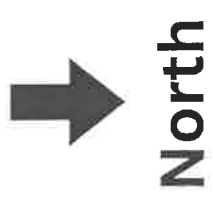

SUITE DATA:

OFFICE	1,342 SF
A/C WAREHOUSE	1,724 SF
<b>TOTAL</b>	<b>3,066 SF</b>

CLEAR HEIGHT	13'-7" - 14'-7"
O GRADE LEVEL DOORS	2

SITE KEY PLAN:



BUILDING KEY PLAN:



**EXHIBIT "A"**  
Page No. 2 of 2  
Case No. ZA-2024-6439-CUB

*[Handwritten Signature]*