

GENERAL INFORMATION ABOUT THE CONTENTS OF THIS FILE


Submissions by the public in compliance with the Commission Rules and Operating Procedures (ROPs), Rule 4.3, are distributed to the Commission and uploaded online. Please note that “compliance” means that the submission complies with deadline, delivery method (hard copy and/or electronic) AND the number of copies. Please review the Commission ROPs to ensure that you meet the submission requirements. The ROPs can be accessed at <http://planning.lacity.org>, by selecting “Commissions & Hearings” and selecting the specific Commission.

All compliant submissions may be accessed as follows:

- **“Initial Submissions”**: Compliant submissions received no later than by end of day Monday of the week prior to the meeting, which are not integrated by reference or exhibit in the Staff Report, will be appended at the end of the Staff Report. The Staff Report is linked to the case number on the specific meeting agenda.
- **“Secondary Submissions”**: Submissions received after the Initial Submission deadline up to 48-hours prior to the Commission meeting are contained in this file and bookmarked by the case number.
- **“Day of Hearing Submissions”**: Submissions after the Secondary Submission deadline up to and including the day of the Commission meeting will be uploaded to this file within two business days after the Commission meeting.

Material which does not comply with the submission rules is not distributed to the Commission.

ENABLE BOOKMARS ONLINE:


**If you are using Explorer, you need will need to enable the Acrobat  toolbar to see the bookmarks on the left side of the screen.

If you are using Chrome, the bookmarks are on the upper right-side of the screen. If you do not want to use the bookmarks, simply scroll through the file.


If you have any questions, please contact the Commission Office at (213) 978-1300.

DAY OF HEARING SUBMISSIONS

3218 N AMETHYST ST

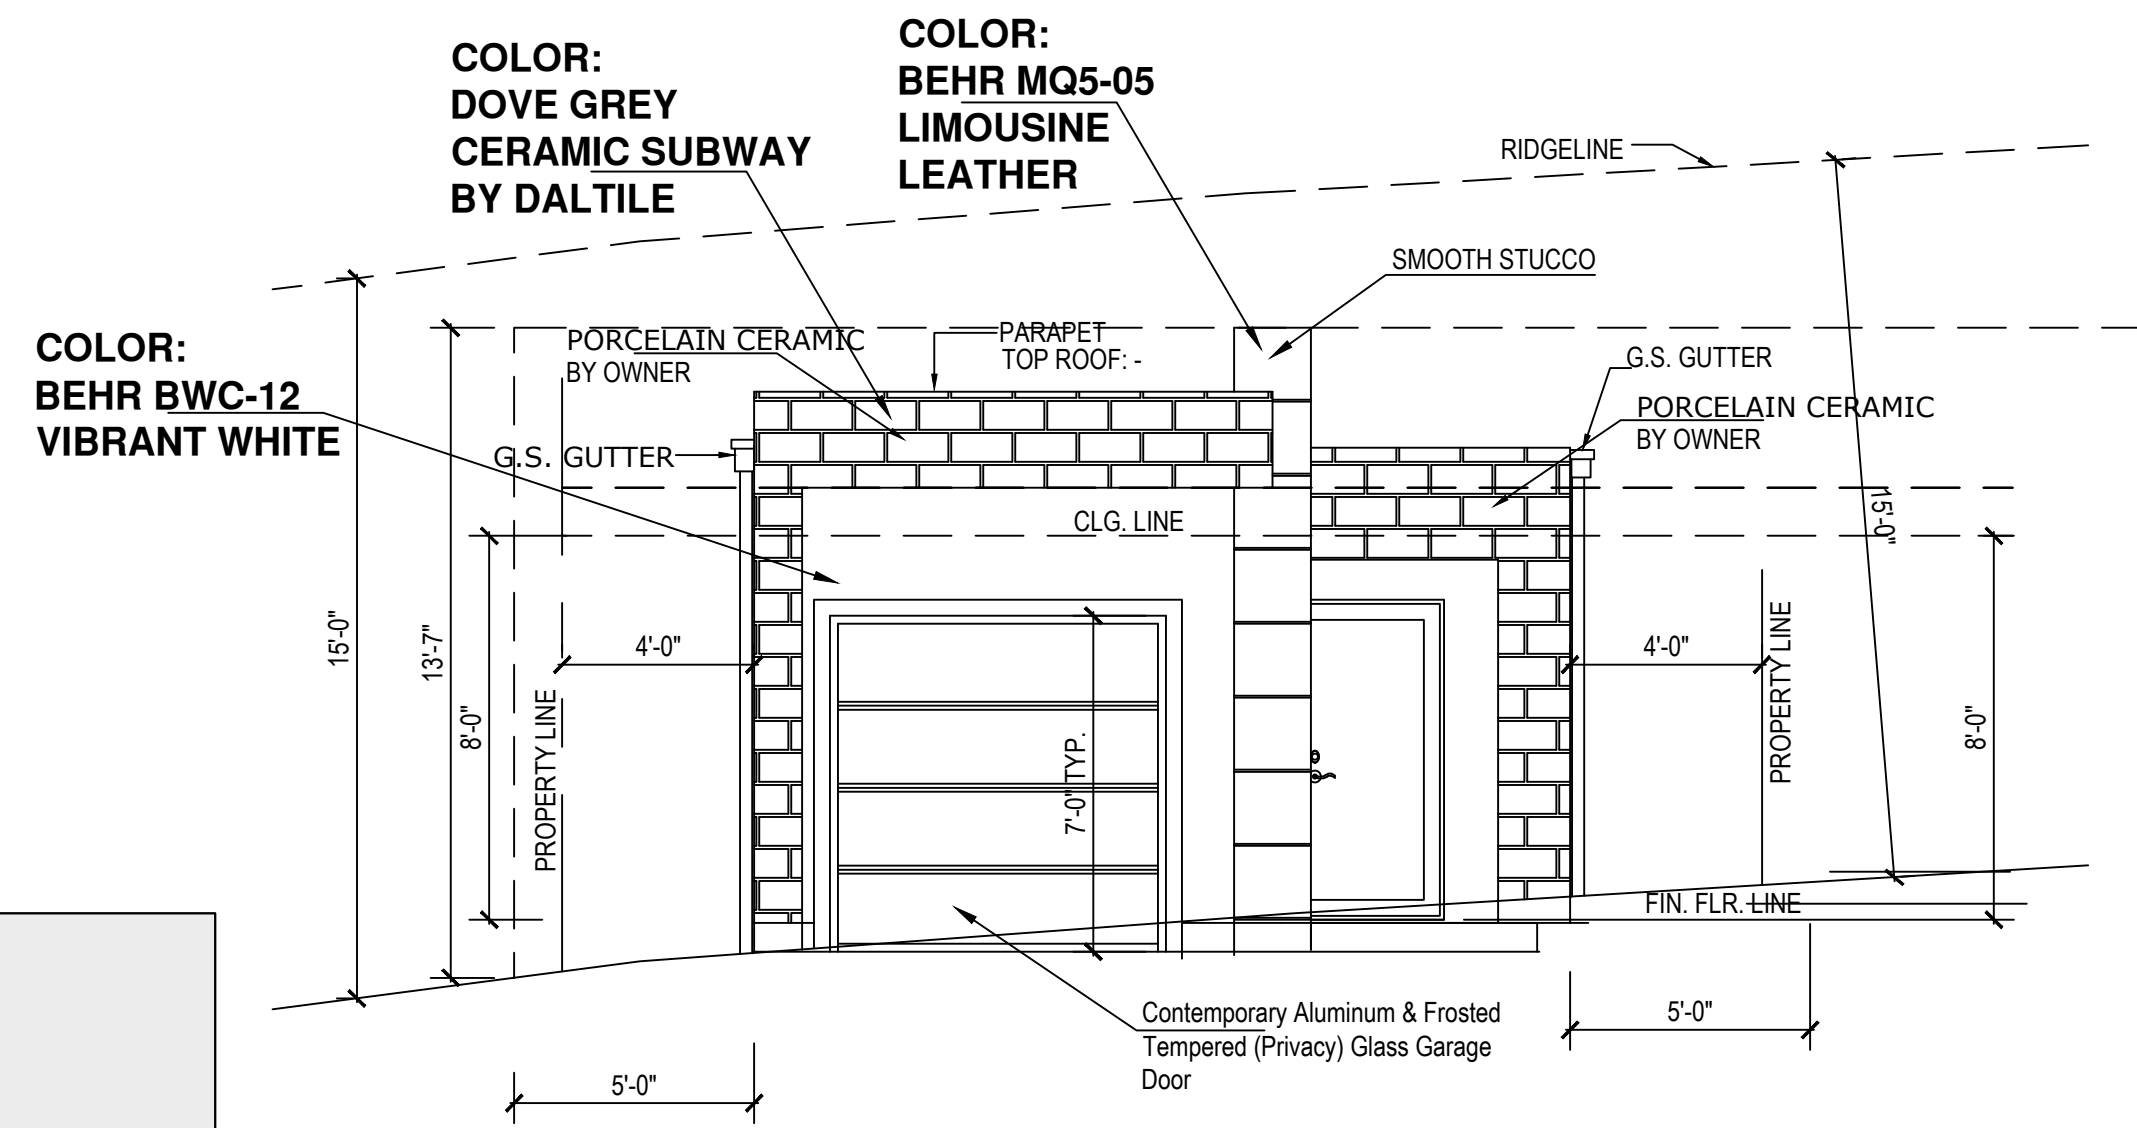


NORTH ELEVATION
 SCALE: 1/4" = 1'-0"
 FRONT VIEW
 ELEVATION TYPE A
 LOT 156

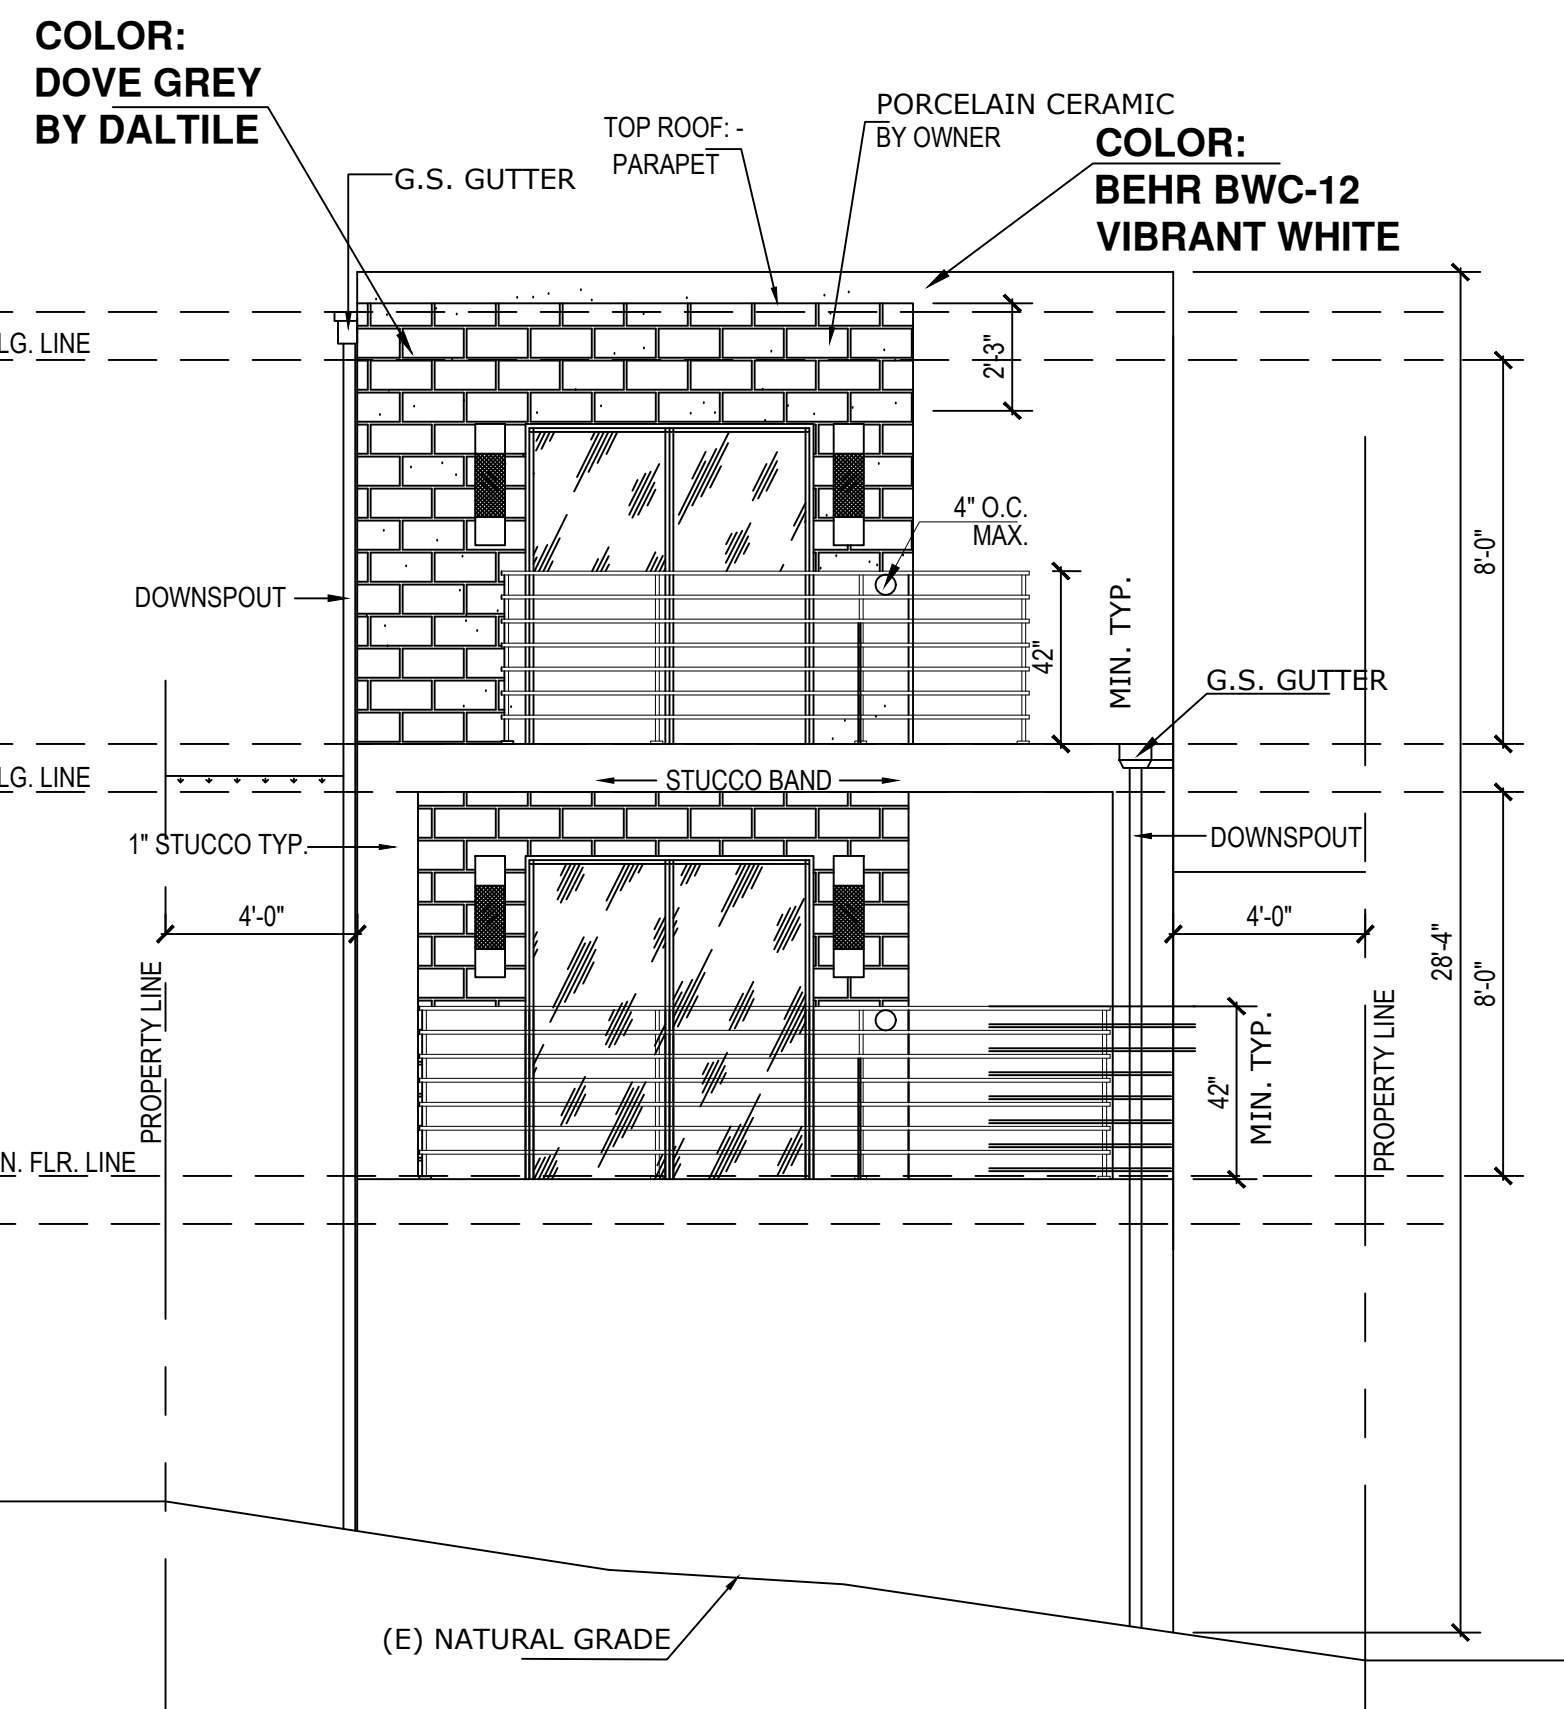


SOUTH ELEVATION
 SCALE: 1/4" = 1'-0"
 ELEVATION TYPE A
 LOT 156


COLOR:
BEHR BWC-12 VIBRANT WHITE

 


COLOR:
BEHR MQ5-05 LIMOUSINE LEATHER

 


COLOR:
DOVE GREY CERAMIC SUBWAY BY DAL TILE

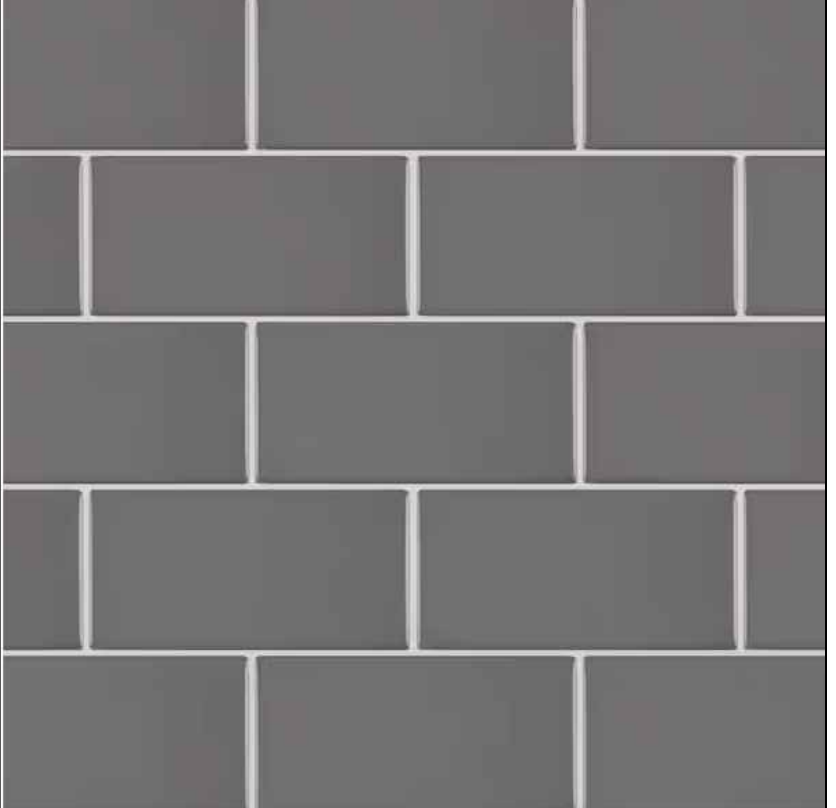

3216 N AMETHYST ST

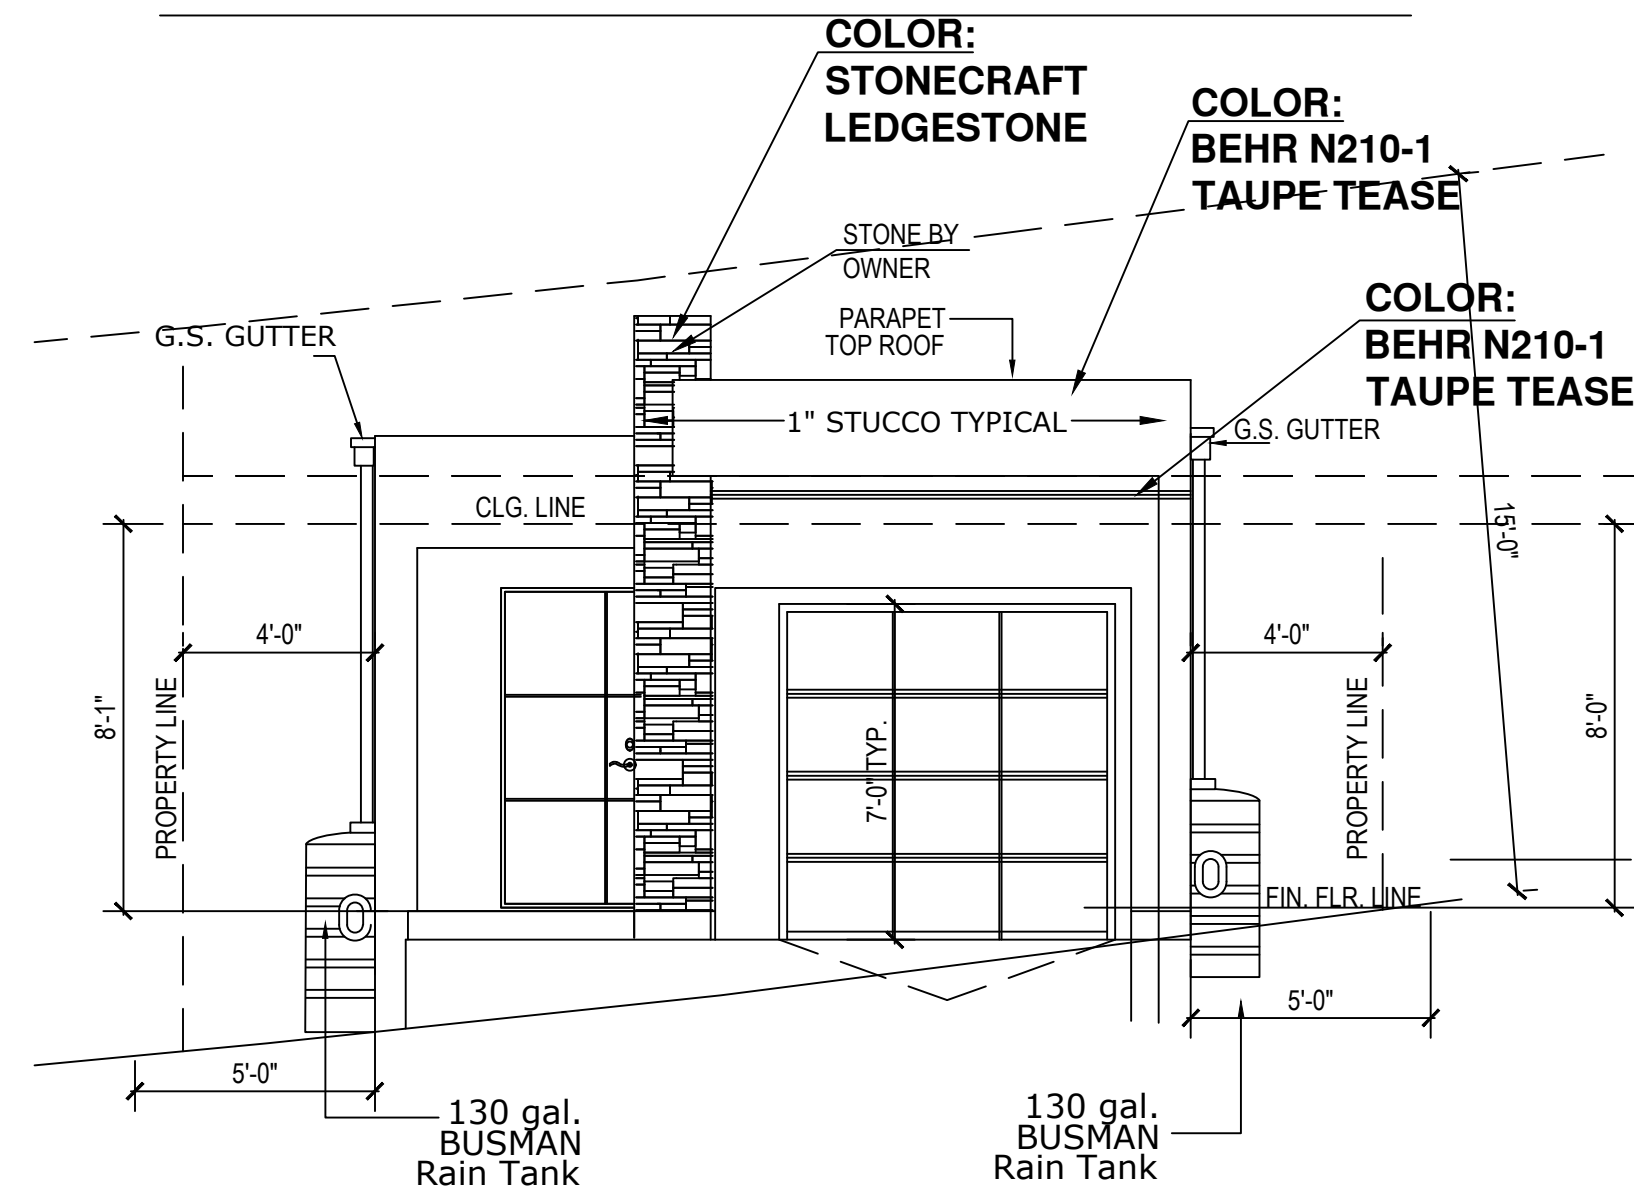


NORTH ELEVATION
 SCALE: 1/4" = 1'-0"
 FRONT VIEW
 ELEVATION TYPE A
 LOT 155

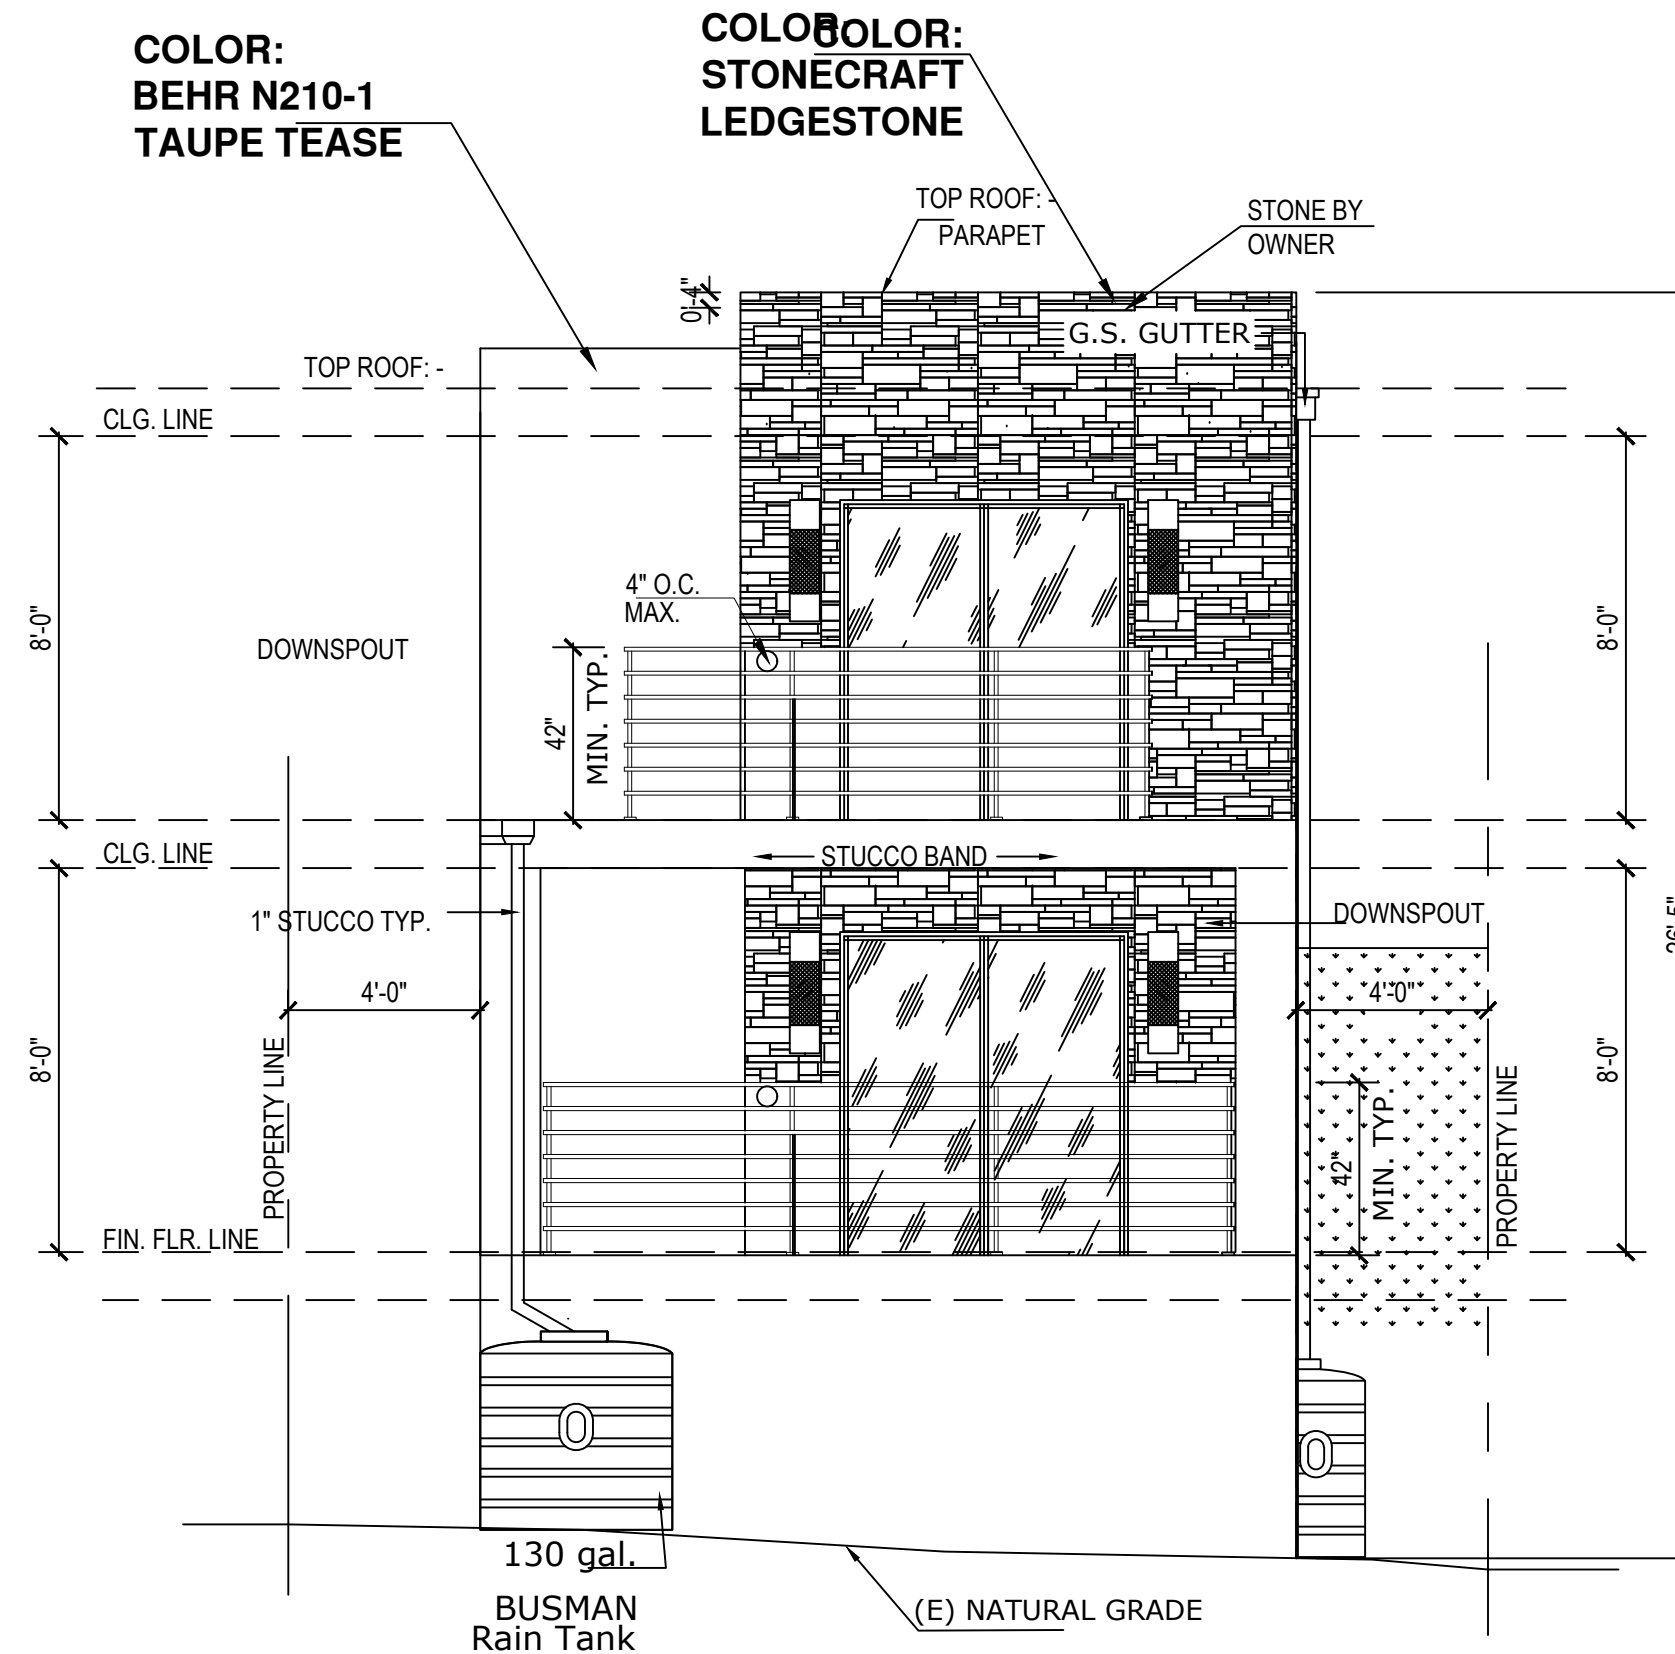

SOUTH ELEVATION
 SCALE: 1/4" = 1'-0"
 ELEVATION TYPE A
 LOT 155

COLOR:
BEHR N210-1 TAUPE TEASE

 

COLOR:
STONECRAFT LEDGESTONE



PROPOSED 2-STORY SINGLE FAMILY DWELLING

3218 N. AMETHYST ST.
LOS ANGELES, CA. 90032
APN. 5209-013-036

CONTACT:
AMETHYST LA HOMES LLC
PHONE (703) 587-8104

OWNER:
AMETHYST LA HOMES LLC
PHONE (703) 587-8104

CONSULTANT



Edgar Cortes

Residential | 1100 Orangethorpe Ave.
& Commercial | # 200w, Anaheim
Design | Ca. 92801
(562) 916 7505 | (714) 813 6555
e_mail: ccdraftingdesign@yahoo.com

ISSUES AND REVISIONS

NO.	DATE	BY	CHECK

1. VERIFY MEASUREMENTS WITH CORRESPONDING CONSTRUCTED OR EXISTING CONDITIONS PRIOR TO PROCEEDING WITH THE WORK, AND NOTIFY THE ARCHITECT IMMEDIATELY OF SIGNIFICANT DISCREPANCIES.
2. FINISH ELEVATIONS REFERENCED ON ARCHITECTURAL DRAWINGS ARE DATUM ELEVATIONS ABOVE THE FINISH FLOOR ELEVATION. THE CONTRACTOR MUST COORDINATE DATUM-BASED ARCHITECTURAL ELEVATIONS SHOWN WITH SITE-SPECIFIC ELEVATIONS SHOWN ON CIVIL DRAWINGS.
3. WALL DIMENSIONS SHOWN ARE TO FACE OF WALL FINISH UNLESS SPECIFICALLY NOTED OTHERWISE.

NORTH AND SOUTH ELEVATIONS


SEAL:

Project Name _____
 Project Number _____
 Description _____
 Computer File _____
 Scale _____

SHEET:


PC1

3218 N AMETHYST ST

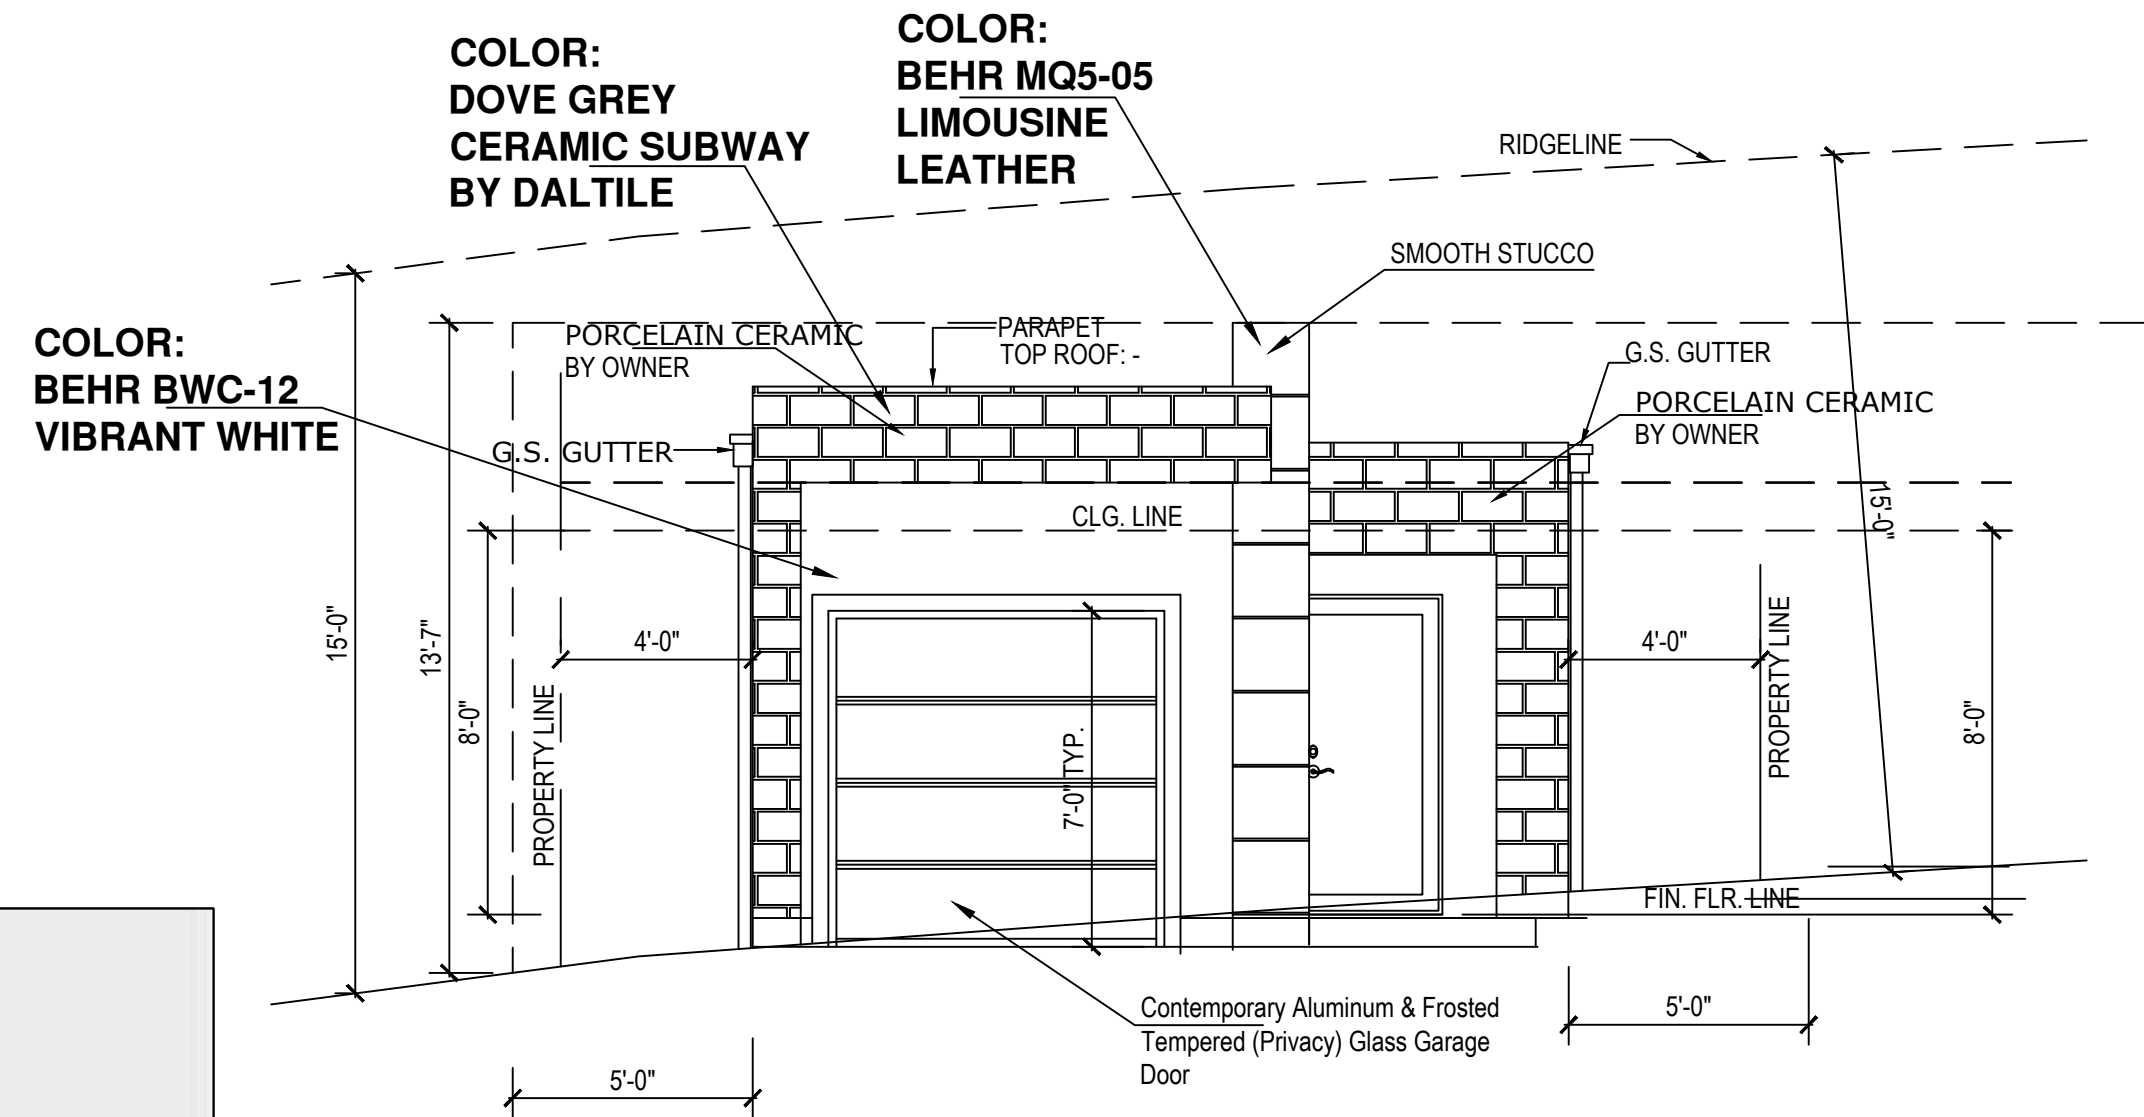


NORTH ELEVATION
SCALE: 1/4" = 1'-0"
FRONT VIEW
ELEVATION TYPE A
LOT 156

3220 N AMETHYST ST

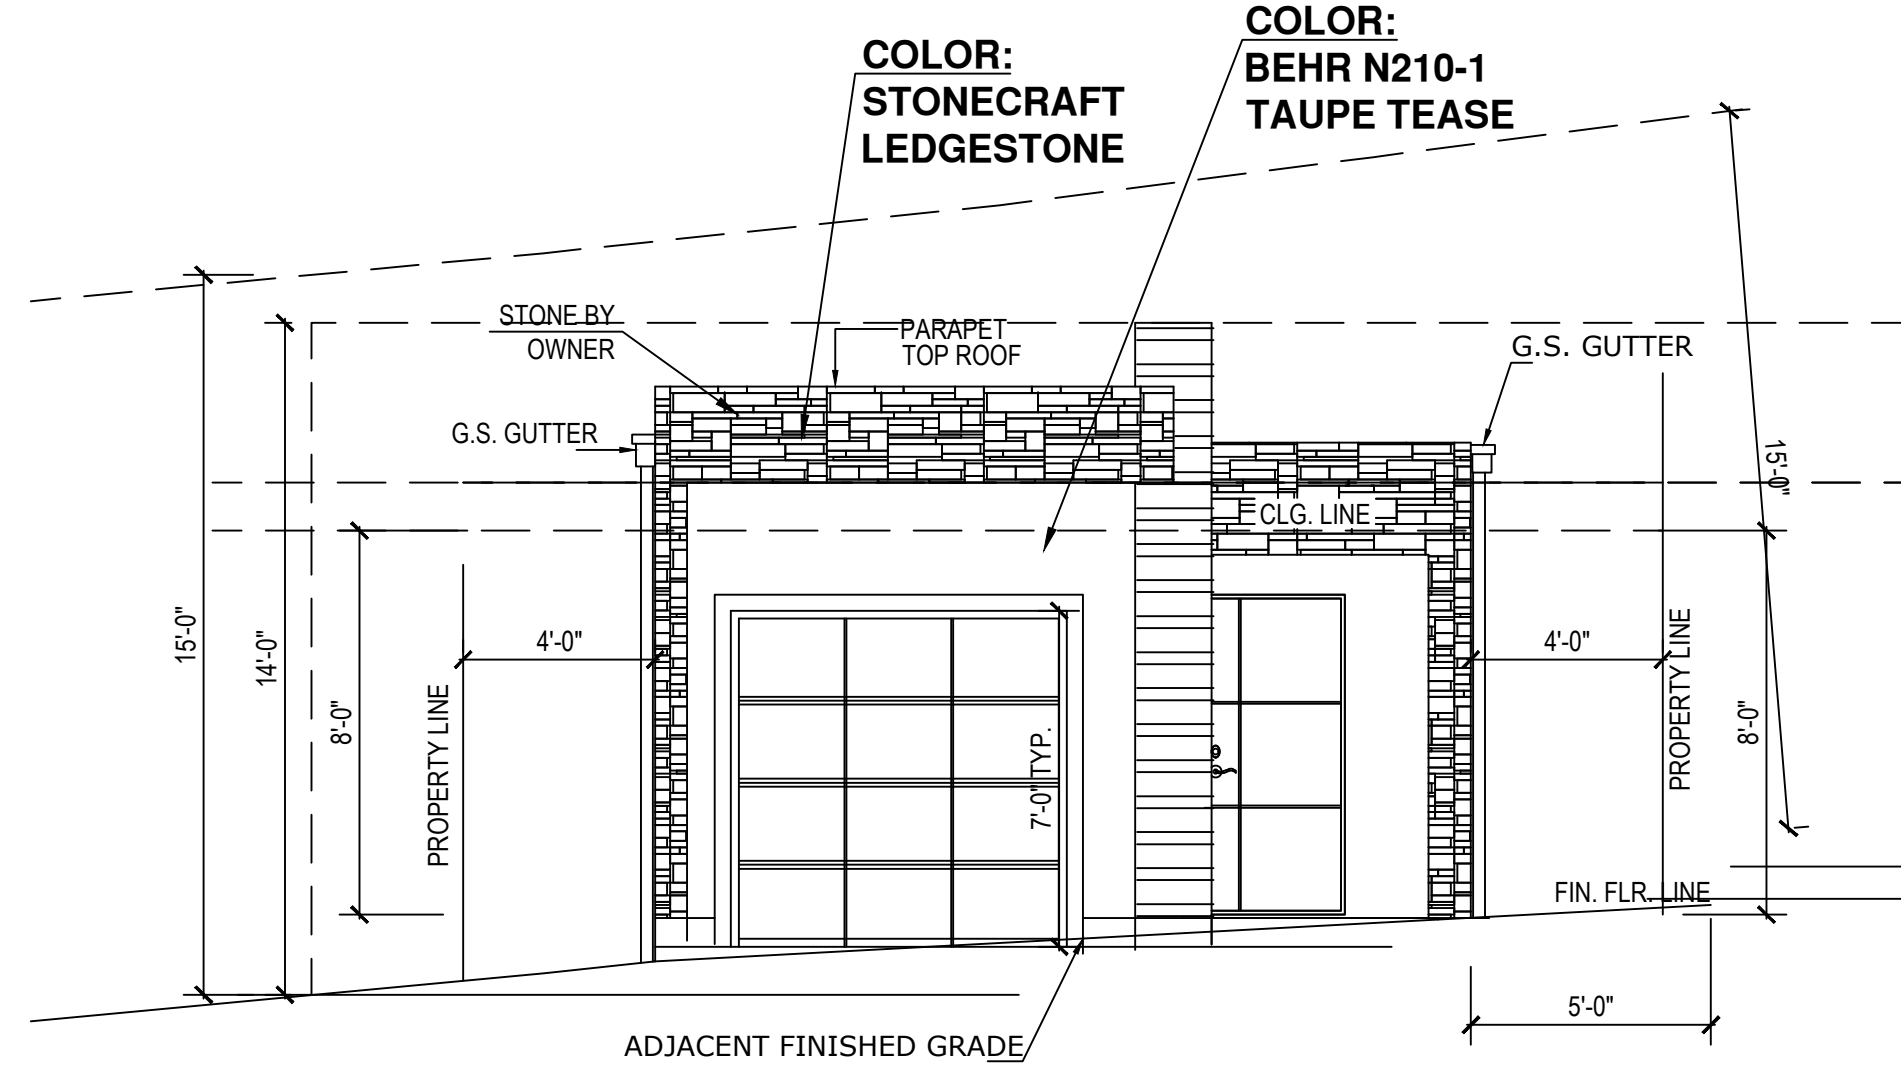


NORTH ELEVATION
SCALE: 1/4" = 1'-0"
FRONT VIEW
ELEVATION TYPE A
LOT 157


COLOR:
BEHR N210-1 TAUPE TEASE

 



COLOR:
BEHR BWC-12 VIBRANT WHITE

 


COLOR:
BEHR MQ5-05 LIMOUSINE LEATHER

 

COLOR:
DOVE GREY CERAMIC SUBWAY BY DAL TILE

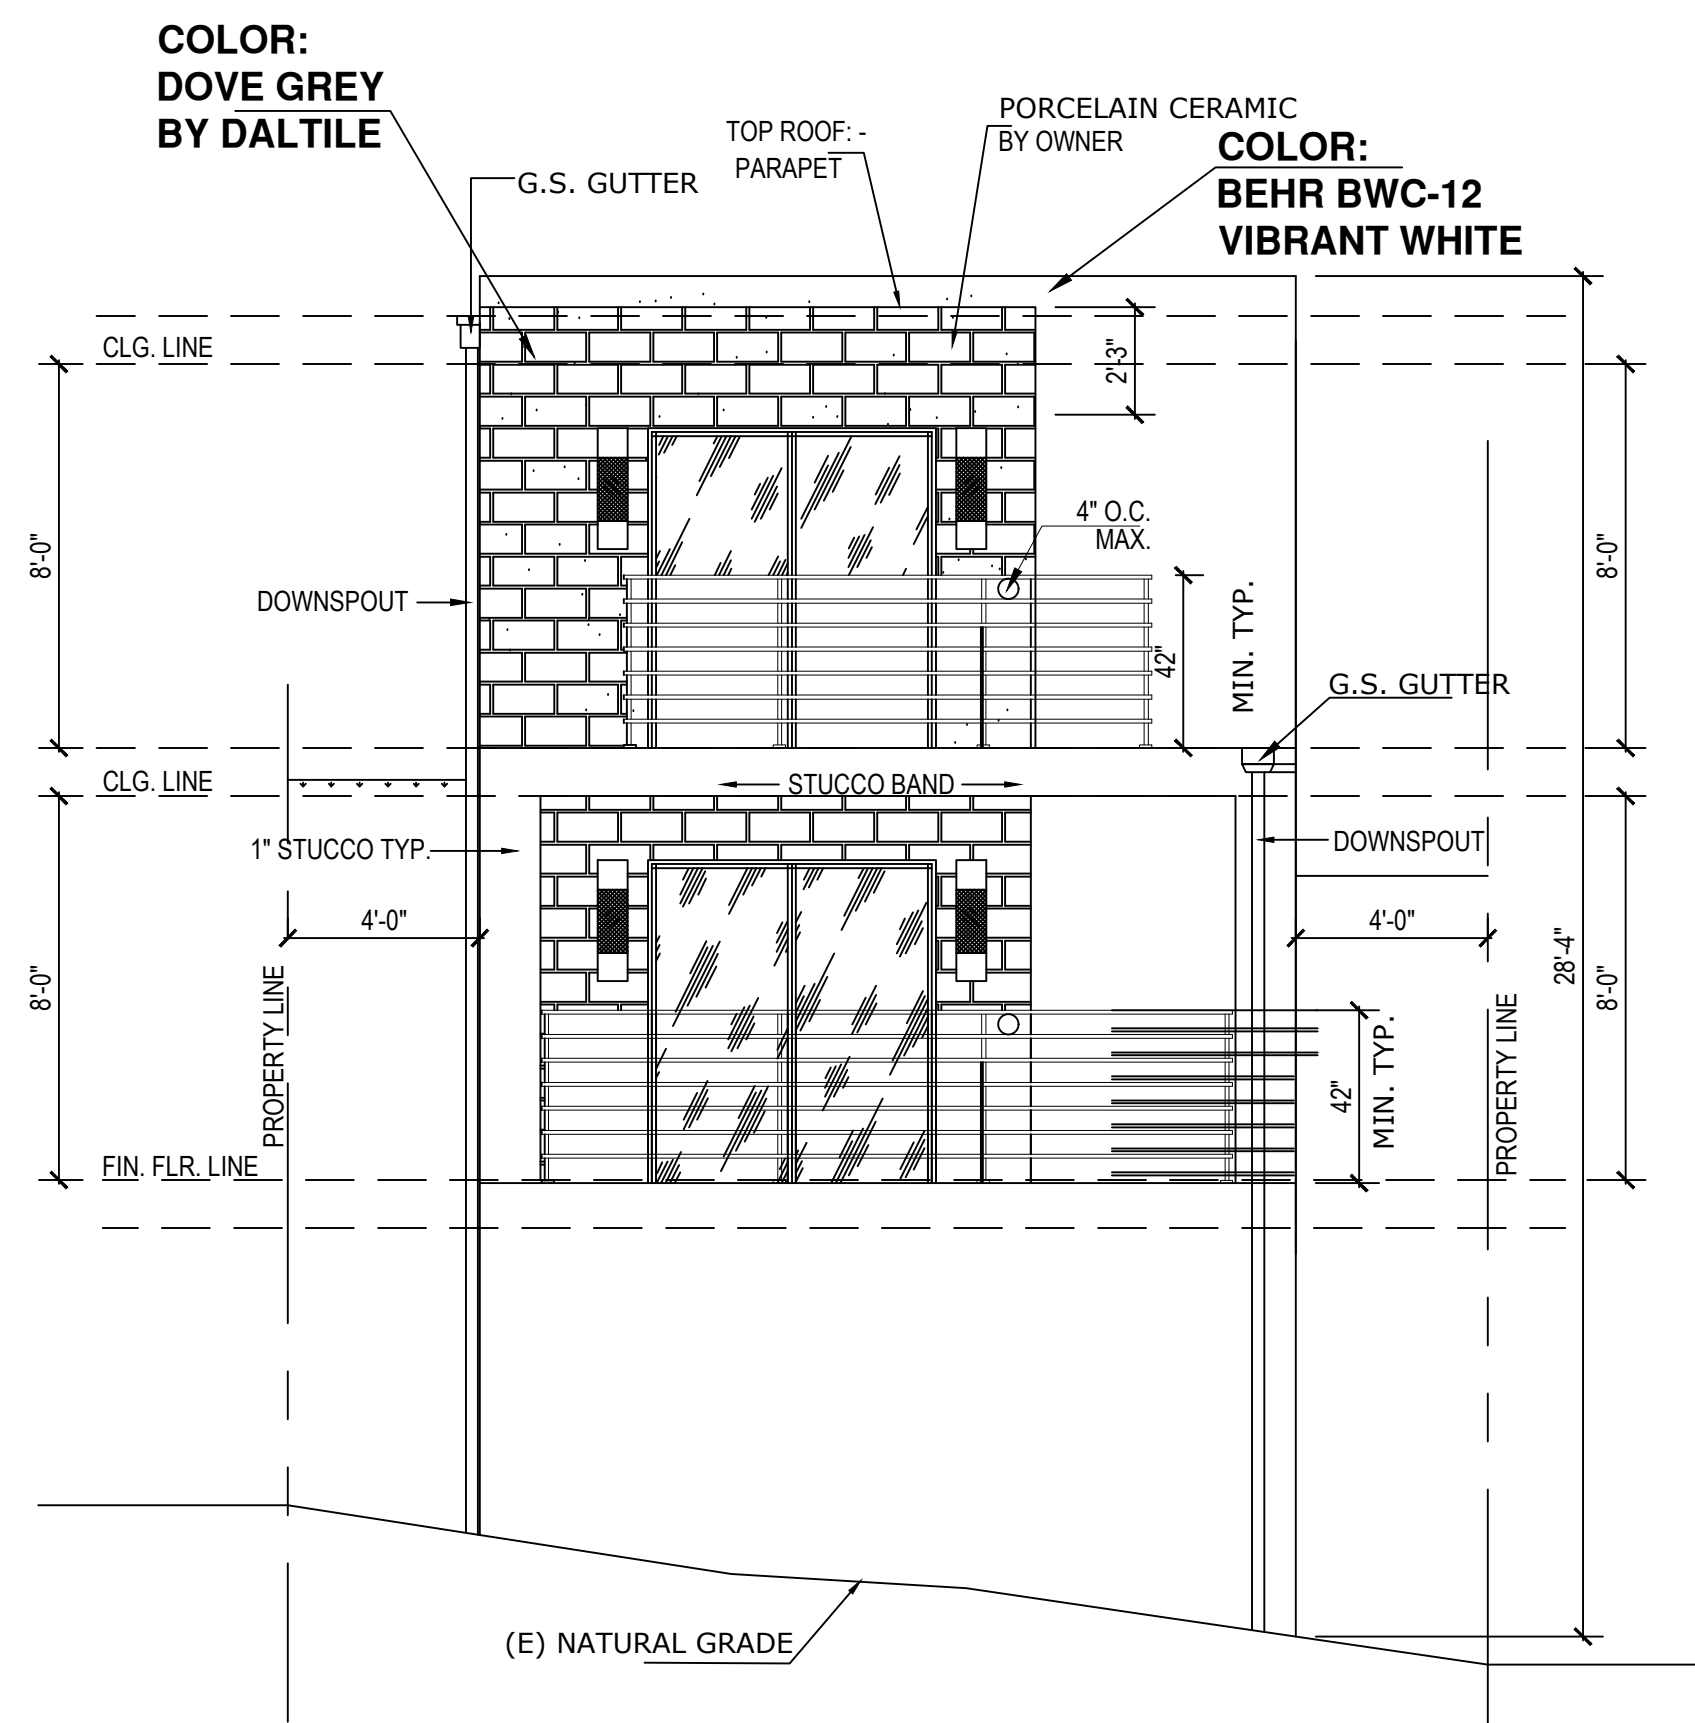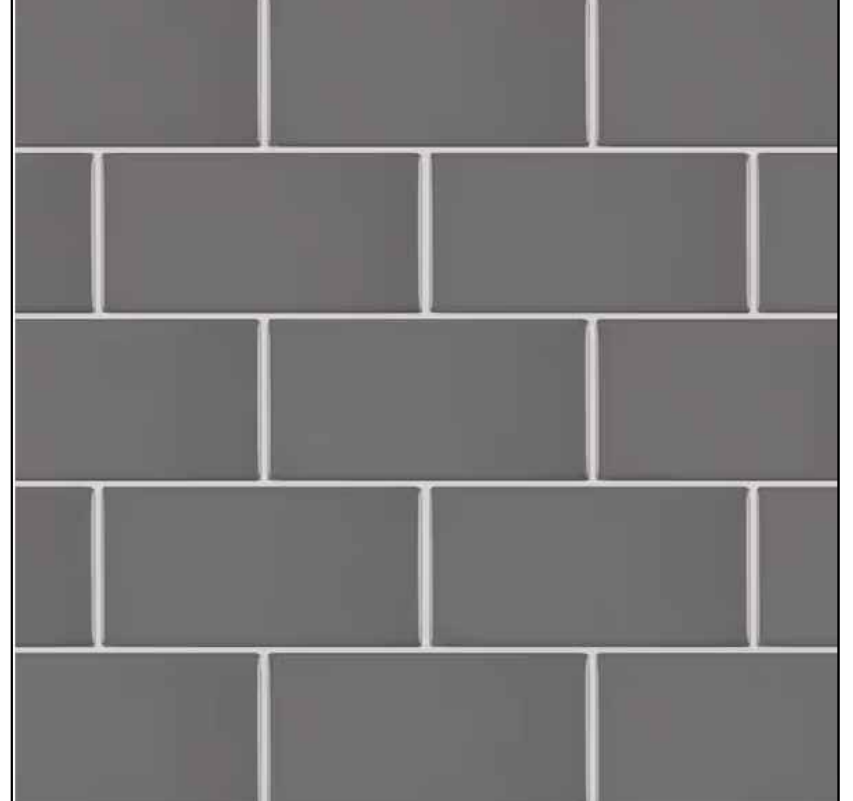


SOUTH ELEVATION
SCALE: 1/4" = 1'-0"
ELEVATION TYPE A
LOT 156

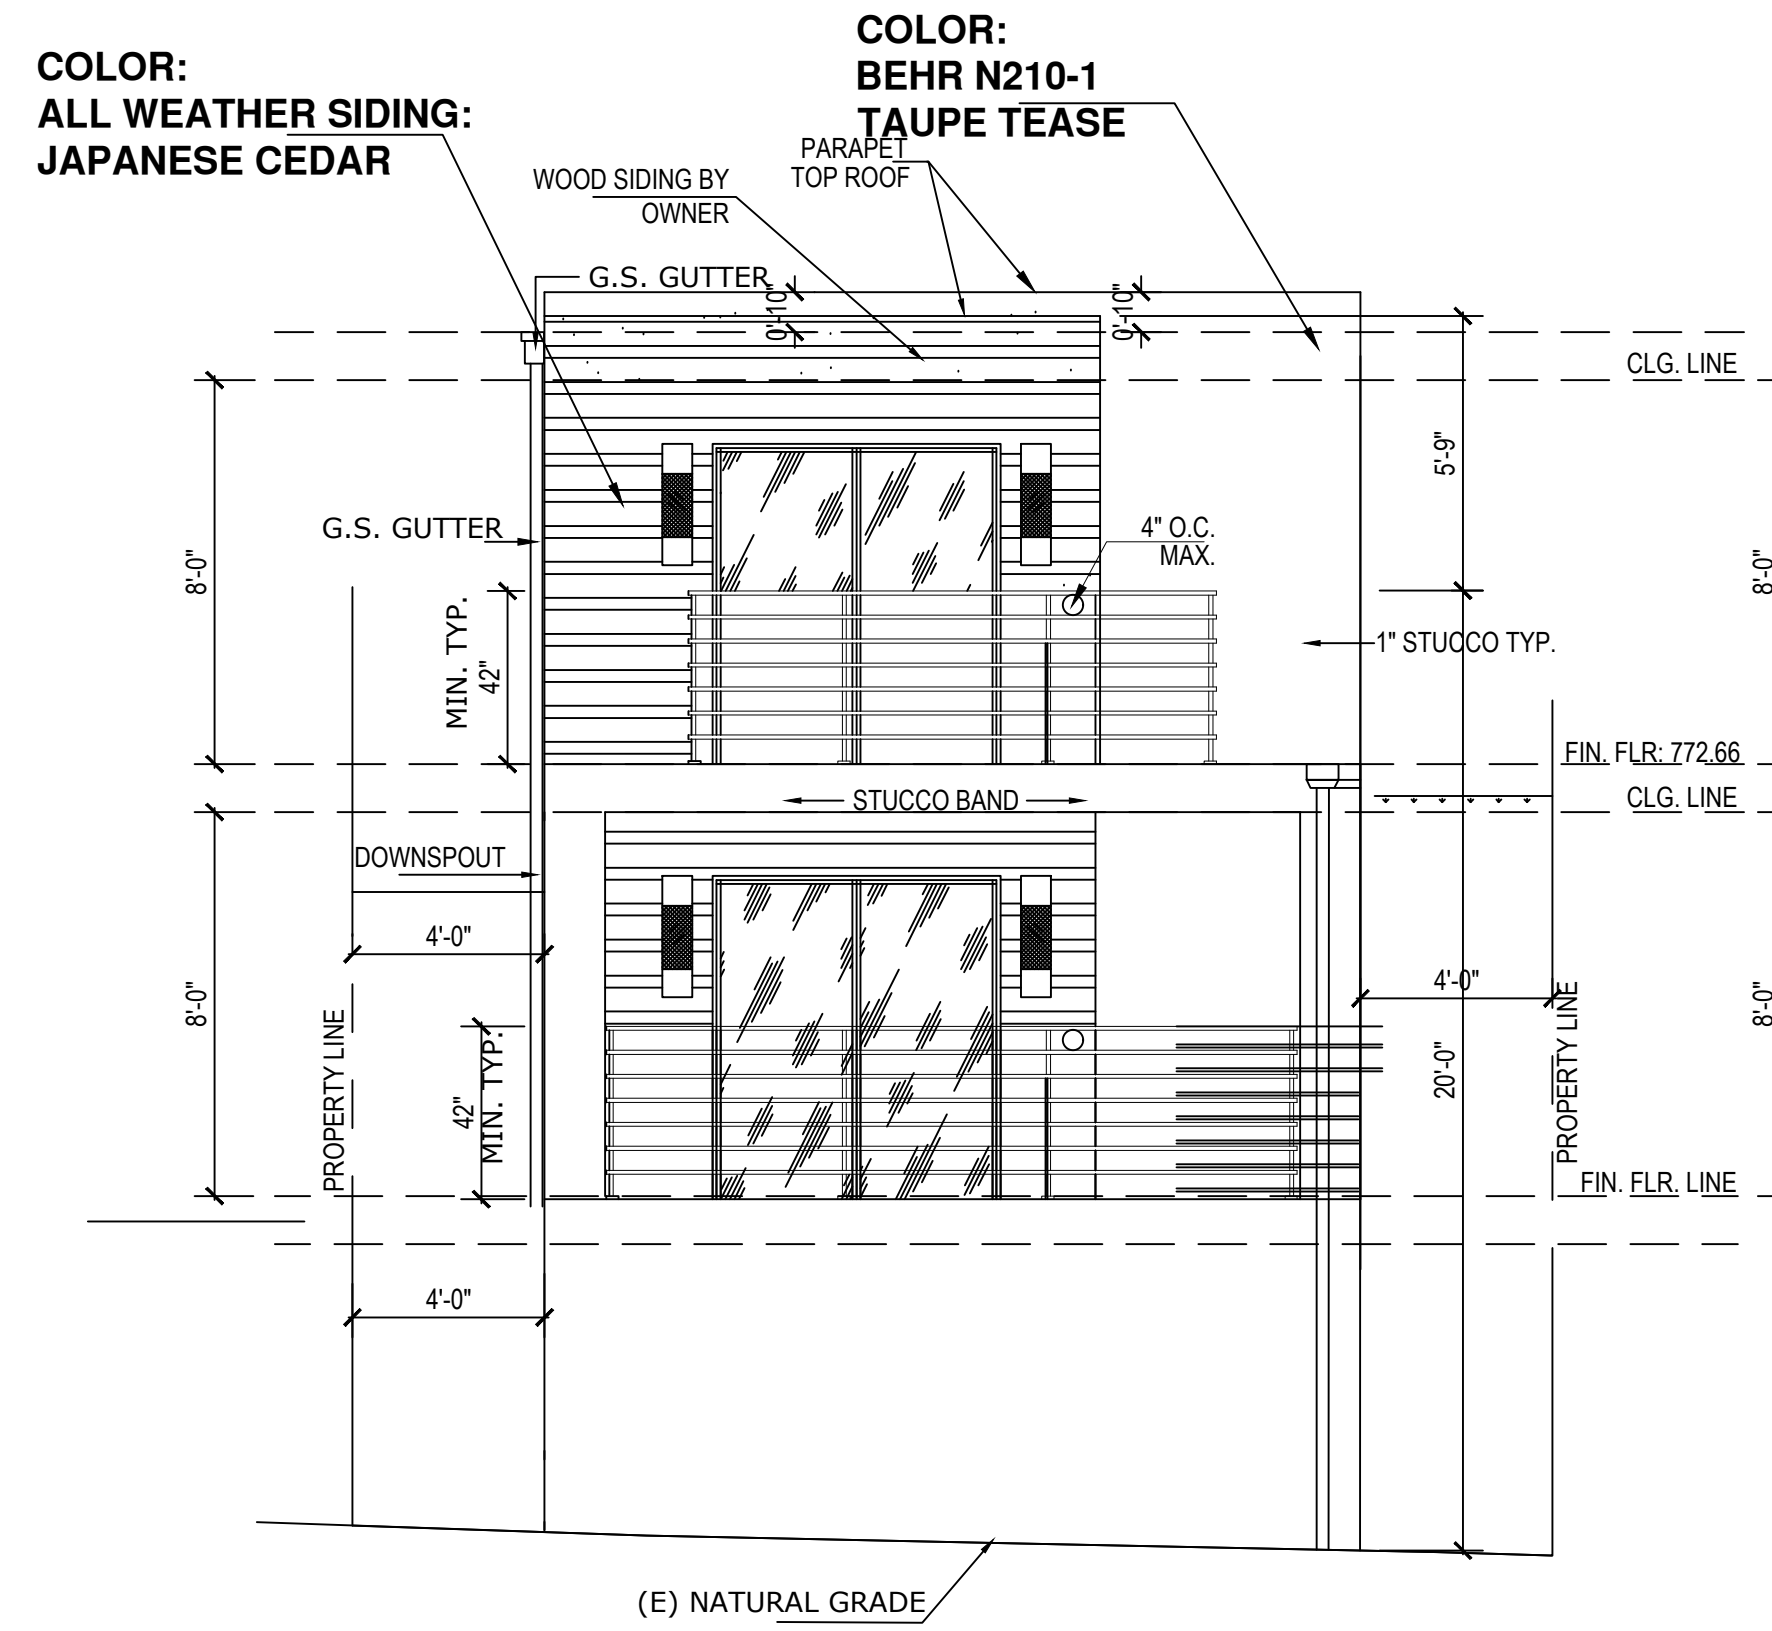

SOUTH ELEVATION
SCALE: 1/4" = 1'-0"
ELEVATION TYPE A
LOT 157

COLOR:
STONECRAFT LEDGESTONE

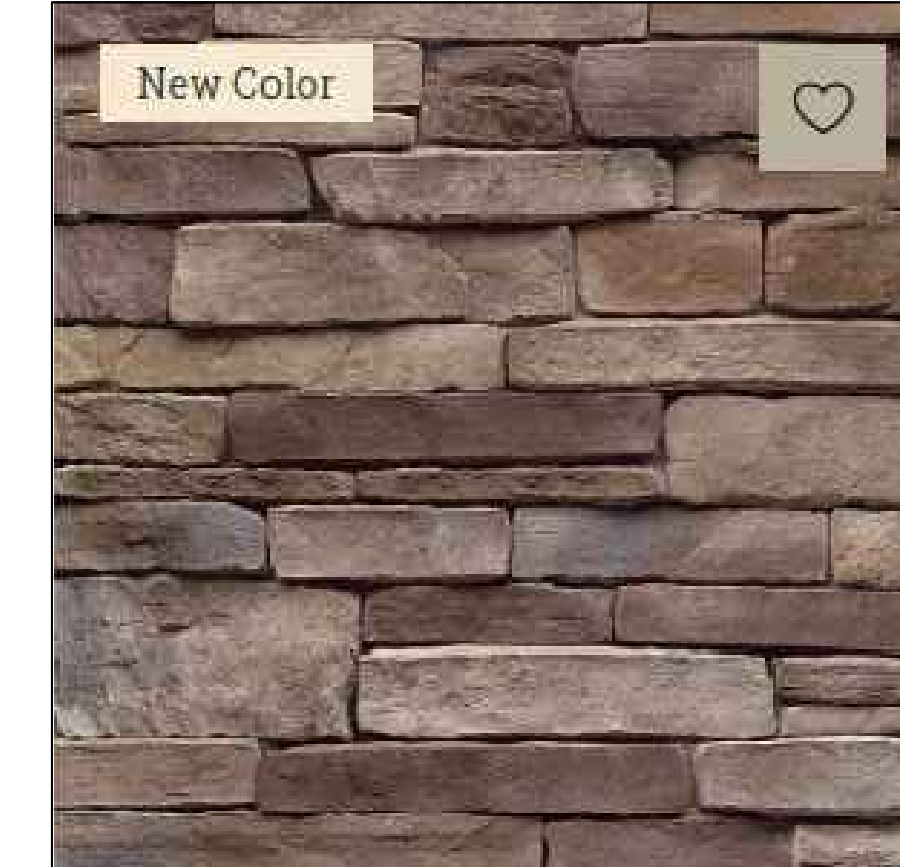

COLOR:
ALL WEATHER SIDING: JAPANESE CEDAR




PROPOSED 2-STORY SINGLE FAMILY DWELLING

3218 N. AMETHYST ST.
LOS ANGELES, CA. 90032
APN. 5209-013-036

CONTACT:
AMETHYST LA HOMES LLC
PHONE (703) 587-8104

OWNER:
AMETHYST LA HOMES LLC
PHONE (703) 587-8104

CONSULTANT

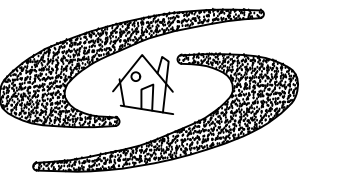

C&C
Drafting Design

Edgar Cortes

Residential | 1100 Orangethorpe Ave.
& Commercial | # 200w, Anaheim
Design | Ca. 92801
(562) 916 7505 | (714) 813 6555
e_mail: ccdraftingdesign@yahoo.com

ISSUES AND REVISIONS

NO.	DATE	BY	CHECK

1. VERIFY MEASUREMENTS WITH CORRESPONDING CONSTRUCTED OR EXISTING CONDITIONS PRIOR TO PROCEEDING WITH THE WORK, AND NOTIFY THE ARCHITECT IMMEDIATELY OF SIGNIFICANT DISCREPANCIES.
2. FINISH ELEVATIONS REFERENCED ON ARCHITECTURAL DRAWINGS ARE DATUM ELEVATIONS ABOVE THE FINISH FLOOR ELEVATION. THE CONTRACTOR MUST COORDINATE DATUM-BASED ARCHITECTURAL ELEVATIONS SHOWN WITH SITE-SPECIFIC ELEVATIONS SHOWN ON CIVIL DRAWINGS.
3. WALL DIMENSIONS SHOWN ARE TO FACE OF WALL FINISH UNLESS SPECIFICALLY NOTED OTHERWISE.

NORTH AND SOUTH ELEVATIONS

SEAL:

Project Name _____
Project Number _____
Description _____
Computer File _____
Scale _____

SHEET:

PC5