
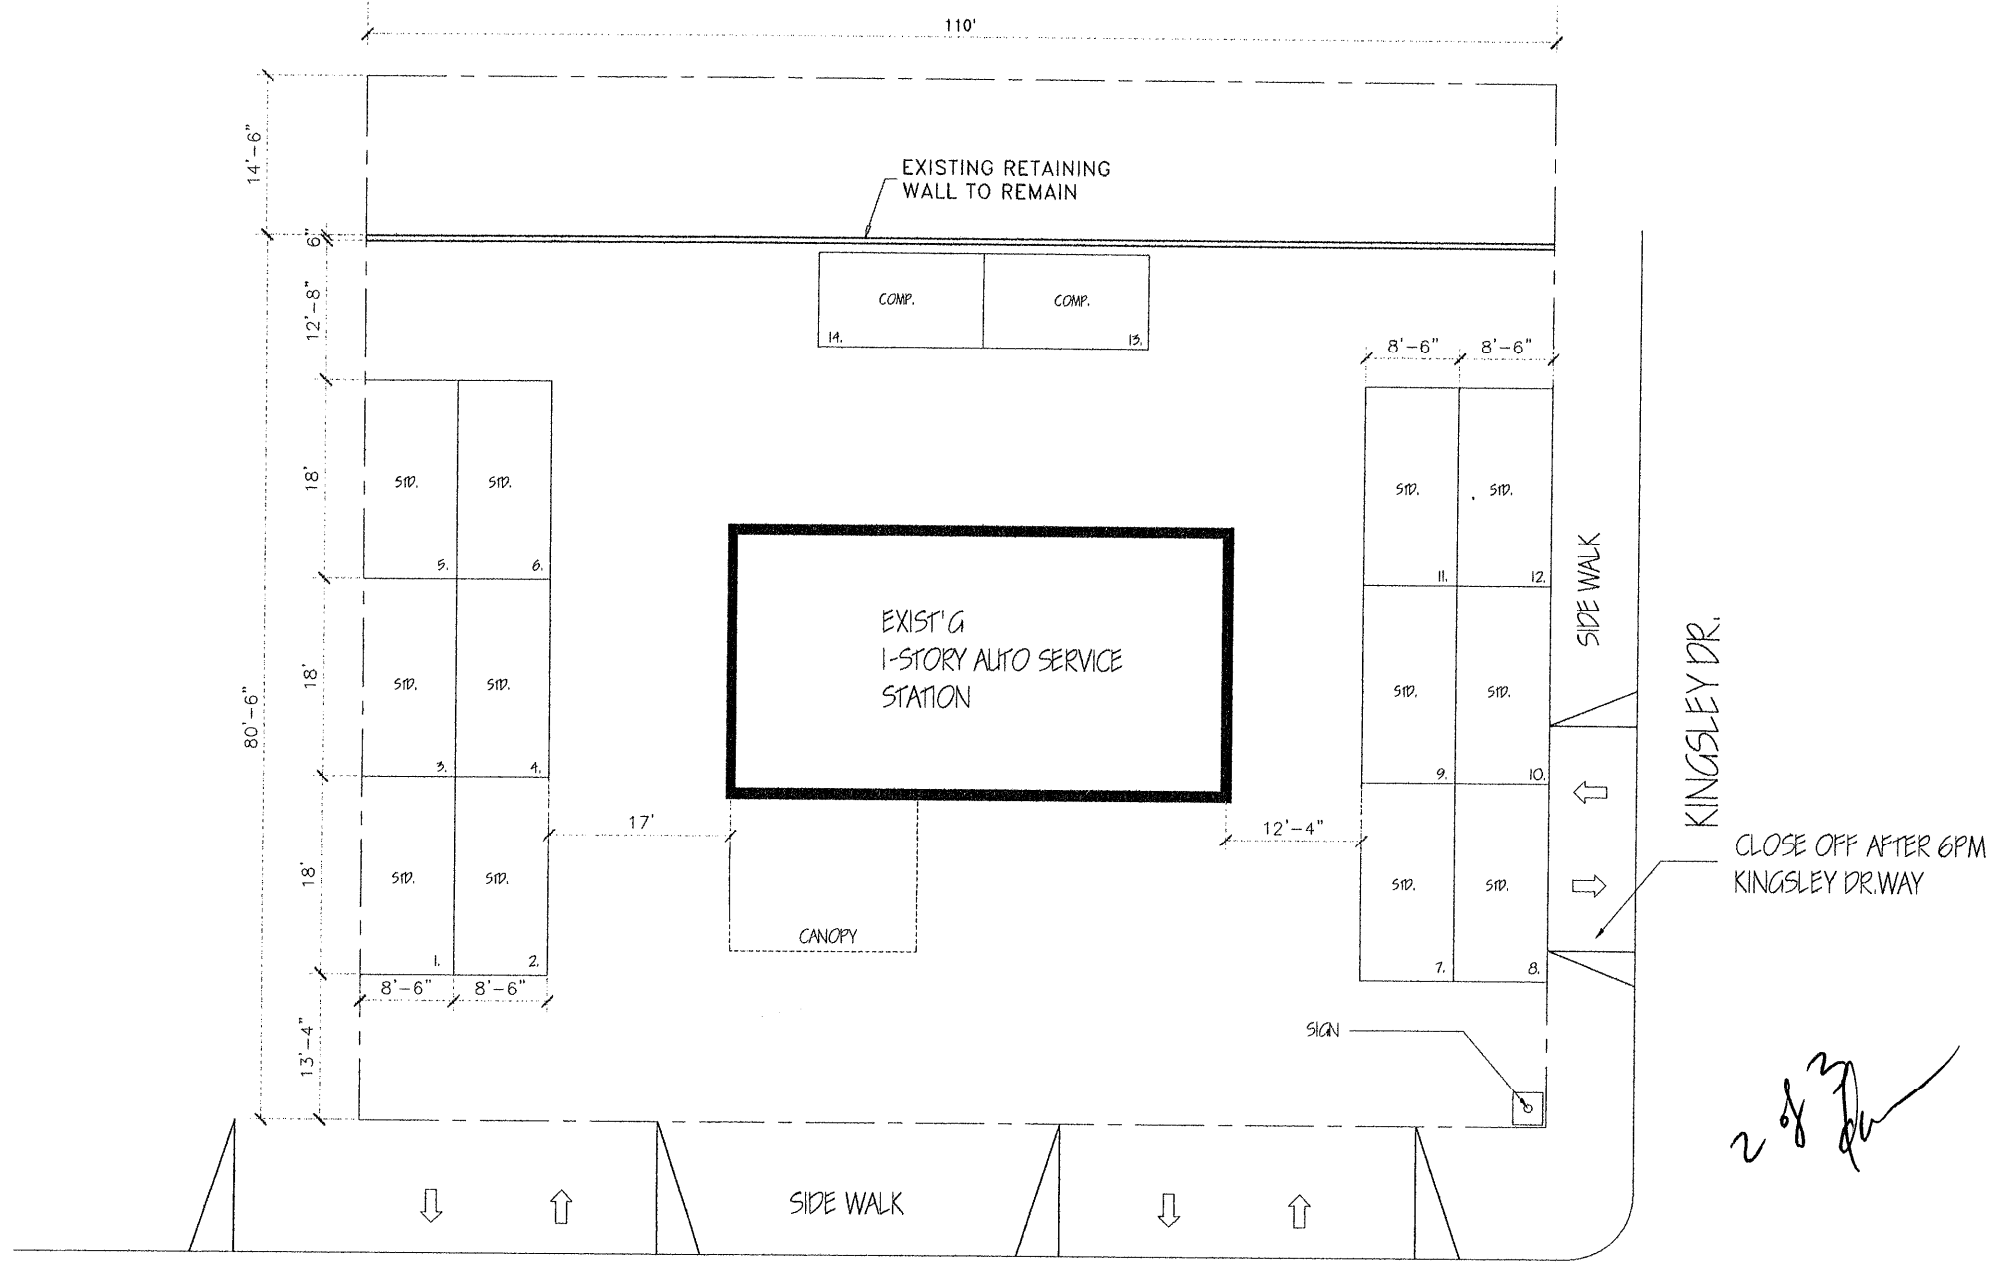


# KINGSLEY AUTO CENTER

## PROJECT DATA

PROJECT NAME:	KINGSLEY AUTO CENTER
LEGAL DESCRIPTION:	TRACT: WILSHIRE HARVARD HEIGHTS LOT: 140 ARB: NO MODIFIER: NO
PROJECT LOCATION:	3401 WEST 8TH ST LOS ANGELES, CA
LANDLORD:	SCHINDLER 3401 WEST 8TH ST LOS ANGELES, CA
GOVERNING CODES:	2002 LAMC 2002 CALIFORNIA BUILDING CODE LOCAL BUILDING CODE / ORDINANCES
MUNICIPAL REVIEW:	DEPARTMENT OF BUILDING & SAFETY CITY OF LOS ANGELES 201 N. FIGUEROA ST. 4TH FLOOR LOS ANGELES, CA 90012 213-977-6941
BUILDING TYPE: NUMBER OF STORY: SPRINKLER: OCCUPANCY GROUP: ZONE:	V 1 NO F-2 C-2-4

## VICINITY MAP

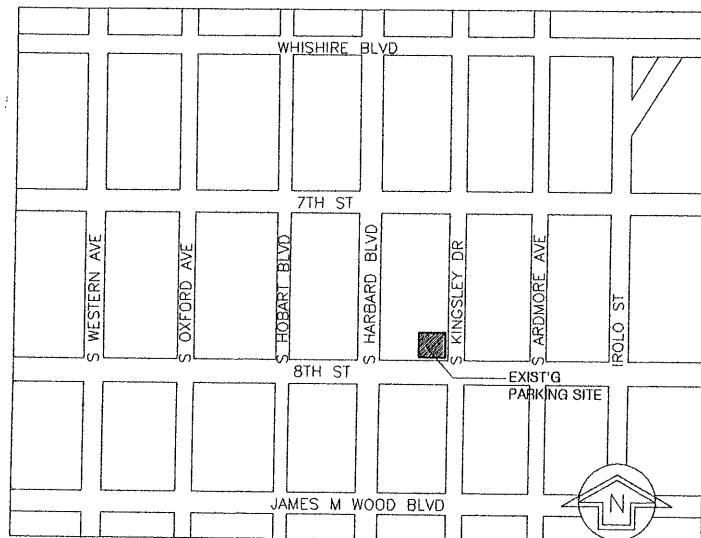

## SITE PLAN

SCALE : 1/8" = 1'-0"

**Inde**  
 672 SOUTH JAFAYETTE PARK PL. #4  
 LOS ANGELES, CA 90057

KINGSLEY AUTO CENTER  
 3401 WEST 8TH ST  
 LOS ANGELES, CA 90005

A - 01

2 of 3