


AREA SCHEDULE


(E) PATIO ENTRY	45 SF	(E) BATH	163 SF	(N) PATIO DINING	385 SF	(E) KITCHEN AREA	986 SF
(E) ENTRY	68 SF	(N) DINING COUNTER	260 SF	(E) STORAGE	541 SF	(E) DINING AREA	1089 SF
							TOTAL = 3537 SQ. FT.

ROOF PLAN
1/4" = 1'-0" | 2

AREA PLAN
1/4" = 1'-0" | 1

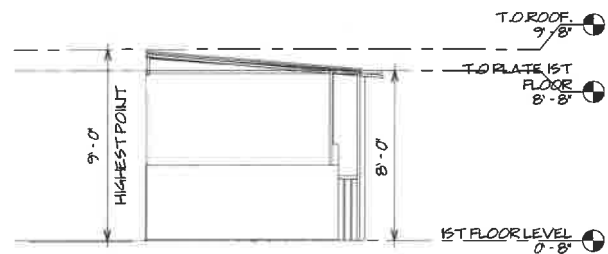

WEST ELEVATION
1/4" = 1'-0" | 3

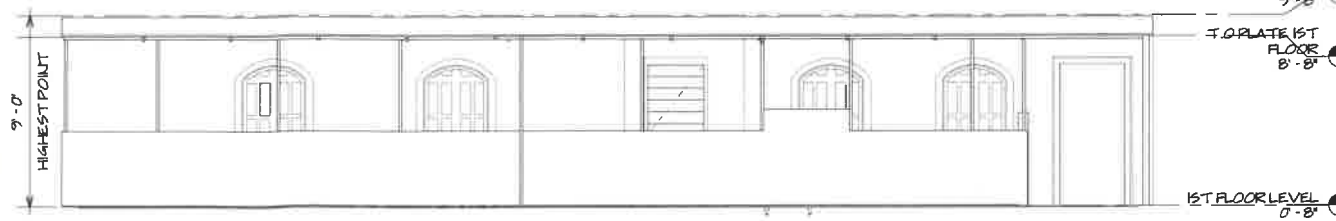

SOUTH ELEVATION
1/4" = 1'-0" | 4

PLANS APPROVED
City of Los Angeles
Department of City Planning

DATE: 09/02/2025 PAGE NO. 4 of 4
 PERM. NO. 240146-20000-033001
 CASE NO. ZA-2019-6611-ZAA
 PLANNER: Ashley Rodarte
 NOTES: Final Plans for Case Condition Clearance



16306 BLACKHAWK ST
 GRANADA HILLS CA 91344
 (818) 644 34 34
 WWW.SKEDIOSTUDIO.COM

NO.	DESCRIPTION	DATE

10929 - 10925 W BURBANK BLVD
10929 - 10925 W BURBANK BLVD, CA 91601



10929 - 10925 W BURBANK BLVD

ROOF PLAN / AREA PLAN

PROJECT NUMBER: 24-0007
 DATE: 10/16/2024
 DRAWN BY: A
 CHECKED BY: C

A105

SCALE: 1/4" = 1'-0"