

**JAA**

1136 W 4TH ST UNIT 75  
LOS ANGELES, CA 90017  
+1 310 916 9201  
INFO@JAAX.CO

OWNER:

**WILSHIRE FINANCIAL TOWER**  
2975 WILSHIRE BLVD  
LOS ANGELES, CA 90010  
+1 213 318 0777  
DAVID SJ HONG  
david79hong@gmail.com

**2975 WILSHIRE**

2975 WILSHIRE BLVD  
LOS ANGELES, CA 90010

APPLICATION CONTACT:


**GENESIS CONSULTING INC.**  
3600 WILSHIRE BLVD, STE 1510  
LOS ANGELES, CA 90010  
EMAIL: CHRIS@GCI-LA.COM

NO.	DESCRIPTION	DATE

This drawing is an "Instrument of Service" and it is the property of JAA. All design and other information on this drawing are for use on the specified project, and shall not be used without express written permission of JAA.

**ROOFTOP LOUNGE  
ROOF PLAN**

SCALE: AS SHOWN

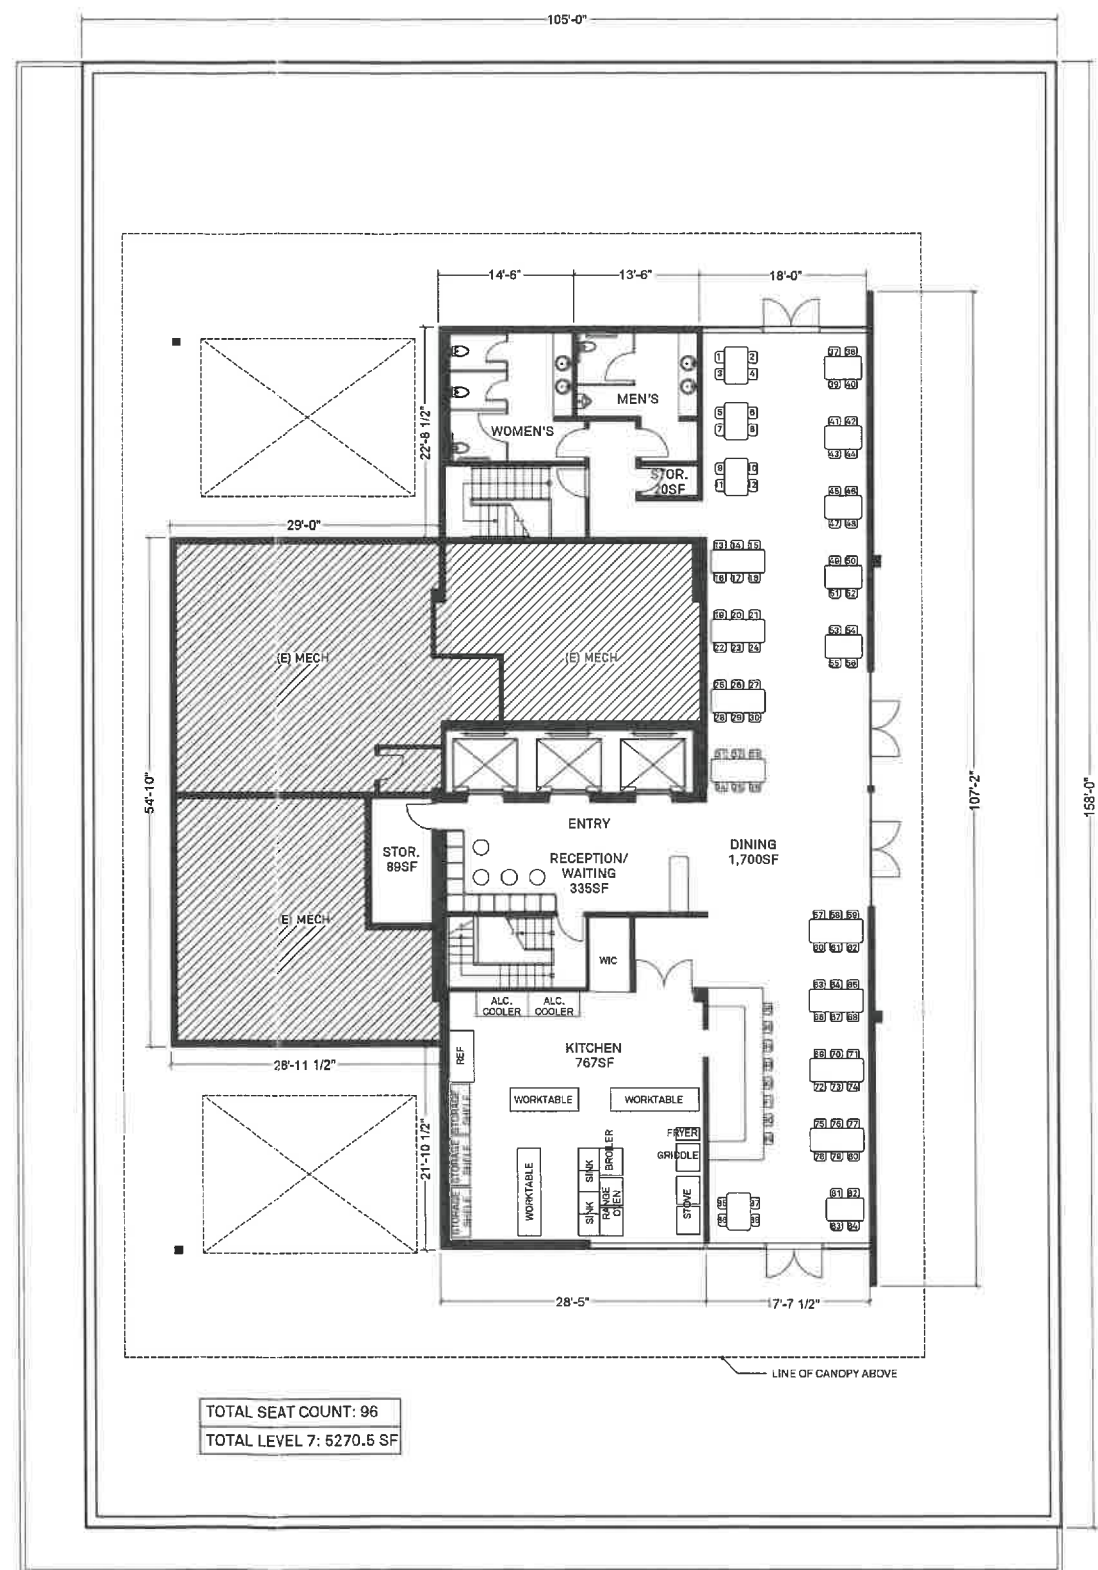

TOTAL SEAT COUNT: 96  
TOTAL LEVEL 7: 5270.5 SF

**1 ROOFTOP LOUNGE FLOOR PLAN**  
1/18" = 1'-0"

**EXHIBIT "A"**  
Page No. 3 of 3  
Case No. CA-2022-08-0003  
*AE*