



CITY OF LOS ANGELES  
DEPARTMENT OF CITY PLANNING  
City Hall 200 North Spring Street Los Angeles CA 90012  
**NOTICE OF PUBLIC HEARING**

**To Owners:** ☐ Within a 100-Foot Radius  
☒ Within a 500-Foot Radius  
☐ Abutting a Proposed Development Site

**And Occupants:** ☐ Within a 100-Foot Radius  
☒ Within a 500-Foot Radius  
**And:** ☒ Interested Parties/Others

This notice is sent to you because you own property or are an occupant residing near a site for which an application was filed with the Department of City Planning. All interested persons are invited to attend the public hearing where you may listen, ask questions, and/or present testimony regarding the project. The environmental document will be among the matters considered at the hearing. The Deputy Advisory Agency may consider all the testimony presented at the hearing, written communications received prior to or at the hearing, and the merits of the project as it relates to existing environmental and land use regulations. **Please note that your attendance at the hearing is optional.**

**Project Site:** 4725 North Radford Avenue

**Case No.:** TT-74952-CN

**Council No:** 2-Krekorian

**CEQA No.:** ENV-2015-4689-MND-REC

**Related Cases:** DIR-2015-4690-DB-SPP

**Hearing Held By:** Deputy Advisory Agency

**Date:** Tuesday, October 3, 2017

**Plan Area:** North Hollywood-Valley Village

**Time** 9:30 a.m.

**Zone:** R3-1

**Place:** Marvin Braude San Fernando Valley  
Constituent Service Center  
6262 Van Nuys Boulevard, Room 1B  
Van Nuys, CA 91401

**Plan Overlay:** Valley Village Specific Plan

**Land Use:** Medium Residential

**Staff Contact:** Courtney Schoenwald, City Planning Associate  
6262 Van Nuys Boulevard, Room 430  
Van Nuys, CA 91401  
courtney.schoenwald@lacity.org  
(818) 374-9904

**Applicant:** Sunrise Skyview, LLC;  
Lior Mandelbaum

**Representative:** Zeitouny & Associates;  
Camille Zeitouny & Timothy  
Chen

**PROPOSED PROJECT:**

The project is the subdivision of a four (4)-story, 21-unit residential, one (1)-lot condominium building, with 42 parking spaces including four (4) guest spaces, on a 12,000.2 square-foot (0.28 acre) site. The project's structure was approved on May 30, 2016 in related case DIR-2015-4690-DB-SPP, which approved the project's in conformance with the Valley Village Specific Plan, and as well as granted two (2) incentives (for Floor Area Ratio and Height) that were approved in conjunction with reserving two (2) units for Very Low Income household occupancy for a period of 55 years through the State Density Bonus regulations.

**REQUESTED ACTIONS:**

1. The Deputy Advisory Agency shall consider, pursuant to CEQA Guidelines Section 15074(b), that the project was assessed in Mitigated Negative Declaration, No. ENV-2015-4689-MND, as adopted on May 30, 2016, ("Mitigated Negative Declaration"), and pursuant to CEQA Guidelines 15162 and 15164, as supported by the Addendum dated August 10, 2017, no major revisions are required to the Mitigated Declaration; and no subsequent EIR, negative declaration, or addendum is required for approval of the project.
2. Pursuant to the Los Angeles Municipal Section 17.03, a Tentative Tract Map No. 74952-CN to permit the subdivision and construction of a four (4)-story residential building consisting of 21 condominium units, with 42 parking spaces including four (4) guest spaces, on a 12,000.2 square-foot (0.28 acre) site.

## GENERAL INFORMATION

**FILE REVIEW** - The complete file is available for public inspection between the hours of 8:30 a.m. to 4:00 p.m., Monday through Friday. Please call or email the staff identified on the front page, at least three (3) days in advance to assure that the files will be available. **Files are not available for review the day of the hearing.**

**DIVISION OF LAND** - If the project involves a Tract or Parcel Map before the Deputy Advisory Agency, please note that the Staff Report will be available on-line seven (7) days prior to the Advisory Agency public hearing and will be accessible at [planning.lacity.org](http://planning.lacity.org), by selecting "Commissions & Hearings". Staff Reports are hyperlinked to the case numbers on the hearing schedule.

**TESTIMONY AND CORRESPONDENCE** - Your attendance is optional; oral testimony can only be given at the hearing and may be limited due to time constraints. Written testimony or evidentiary documentation may be submitted prior to the hearing. Any materials submitted to the Department or the Advisory Agency become City property and will not be returned. This includes any correspondence or exhibits used as part of your testimony.

**REQUIREMENTS FOR SUBMISSION OF MATERIALS** - Written testimony may be submitted via email, in person or by U.S. mail to the staff identified on the front of this page. Correspondence should be presented on letter size (8 ½" x 11") or legal size (8 ½" x 14") paper. All oversized exhibits must be folded to fit into a legal-sized folder. Plans (i.e. site plans, floor plans, grading plans) must be presented on paper size not smaller than ledger size (11" x 17"). The case number must be written on all communications, plans and exhibits. **To the extent possible, please also submit all materials electronically (flash drive, CD or via email).**

**Regular Submissions** - Provide an **original** plus **(3) copies**, and follow the size guidelines above. Written materials not limited as to volume must be received no later than **five (5) days** prior to the public hearing.

**Rebuttal Submissions** - All written materials in response to the Staff Report and/or additional comments must be submitted no later than **48 hours** before the public hearing. Submissions, including exhibits, shall not exceed ten (10) pages.


**Day of Hearing Submissions** - Submissions less than 48 hours prior to, and including the day of the public hearing, must not exceed two (2) written pages, including exhibits. Photographs do not count toward the page limitation. Notwithstanding, the Deputy Advisory Agency may deviate from this requirement at their discretion.

**Non-Complying Submissions** - Submissions that do not comply with these rules will be stamped "*File Copy. Non-complying Submission*". Non-complying submissions will be placed into the official case file, but they will not be delivered to, or considered by the Advisory Agency. Notwithstanding, the Deputy Advisory Agency may deviate from this requirement at their discretion.

**EXHAUSTION OF ADMINISTRATIVE REMEDIES AND JUDICIAL REVIEW** - If you challenge these agenda items in court, you may be limited to raising only those issues you or someone else raised at the public hearing agenzized here, or in written correspondence on these matters delivered to this agency at or prior to the public hearing. If you seek judicial review of any decision of the City pursuant to California Code of Civil Procedure Section 1094.5, the petition for writ of mandate pursuant to that section must be filed no later than the 90th day following the date on which the City's decision became final pursuant to California Code of Civil Procedure Section 1094.6. There may be other time limits which also affect your ability to seek judicial review.

**ACCOMMODATIONS** - As a covered entity under Title II of the Americans with Disabilities Act, the City of Los Angeles does not discriminate on the basis of disability. The hearing facility and its parking are wheelchair accessible. Sign language interpreters, assistive listening devices, or other auxiliary aids and/or services may be provided upon request. *Como entidad cubierta bajo el Título II del Acto de los Americanos con Desabilidades, la Ciudad de Los Angeles no discrimina. La facilidad donde la junta se llevará a cabo y su estacionamiento son accesibles para sillas de ruedas. Traductores de Lengua de Muestra, dispositivos de oído, u otras ayudas auxiliares se pueden hacer disponibles si usted las pide en avance.*

Other services, such as translation between English and other languages, may also be provided upon written request submitted a minimum of 7 working days in advance to: [per.planning@lacity.org](mailto:per.planning@lacity.org). Be sure to identify the language you need English to be translated into, and indicate if the request is for oral or written translation services. If translation of a written document is requested, please include the document to be translated as an attachment to your email. *Otros servicios, como traducción entre inglés a otros lenguajes, pueden estar disponibles cuando se pide por escrito con un mínimo de siete (7) días hábiles avanzados, por correo electrónico: per.planning@lacity.org Este seguro de identificar el idioma que usted necesite. Por favor indique si necesita servicios de traducción oral o en escrito. Si es traducción de un documento escrito, por favor de incluir el documento que necesita ser traducido, como un adjunto al correo electrónico.*

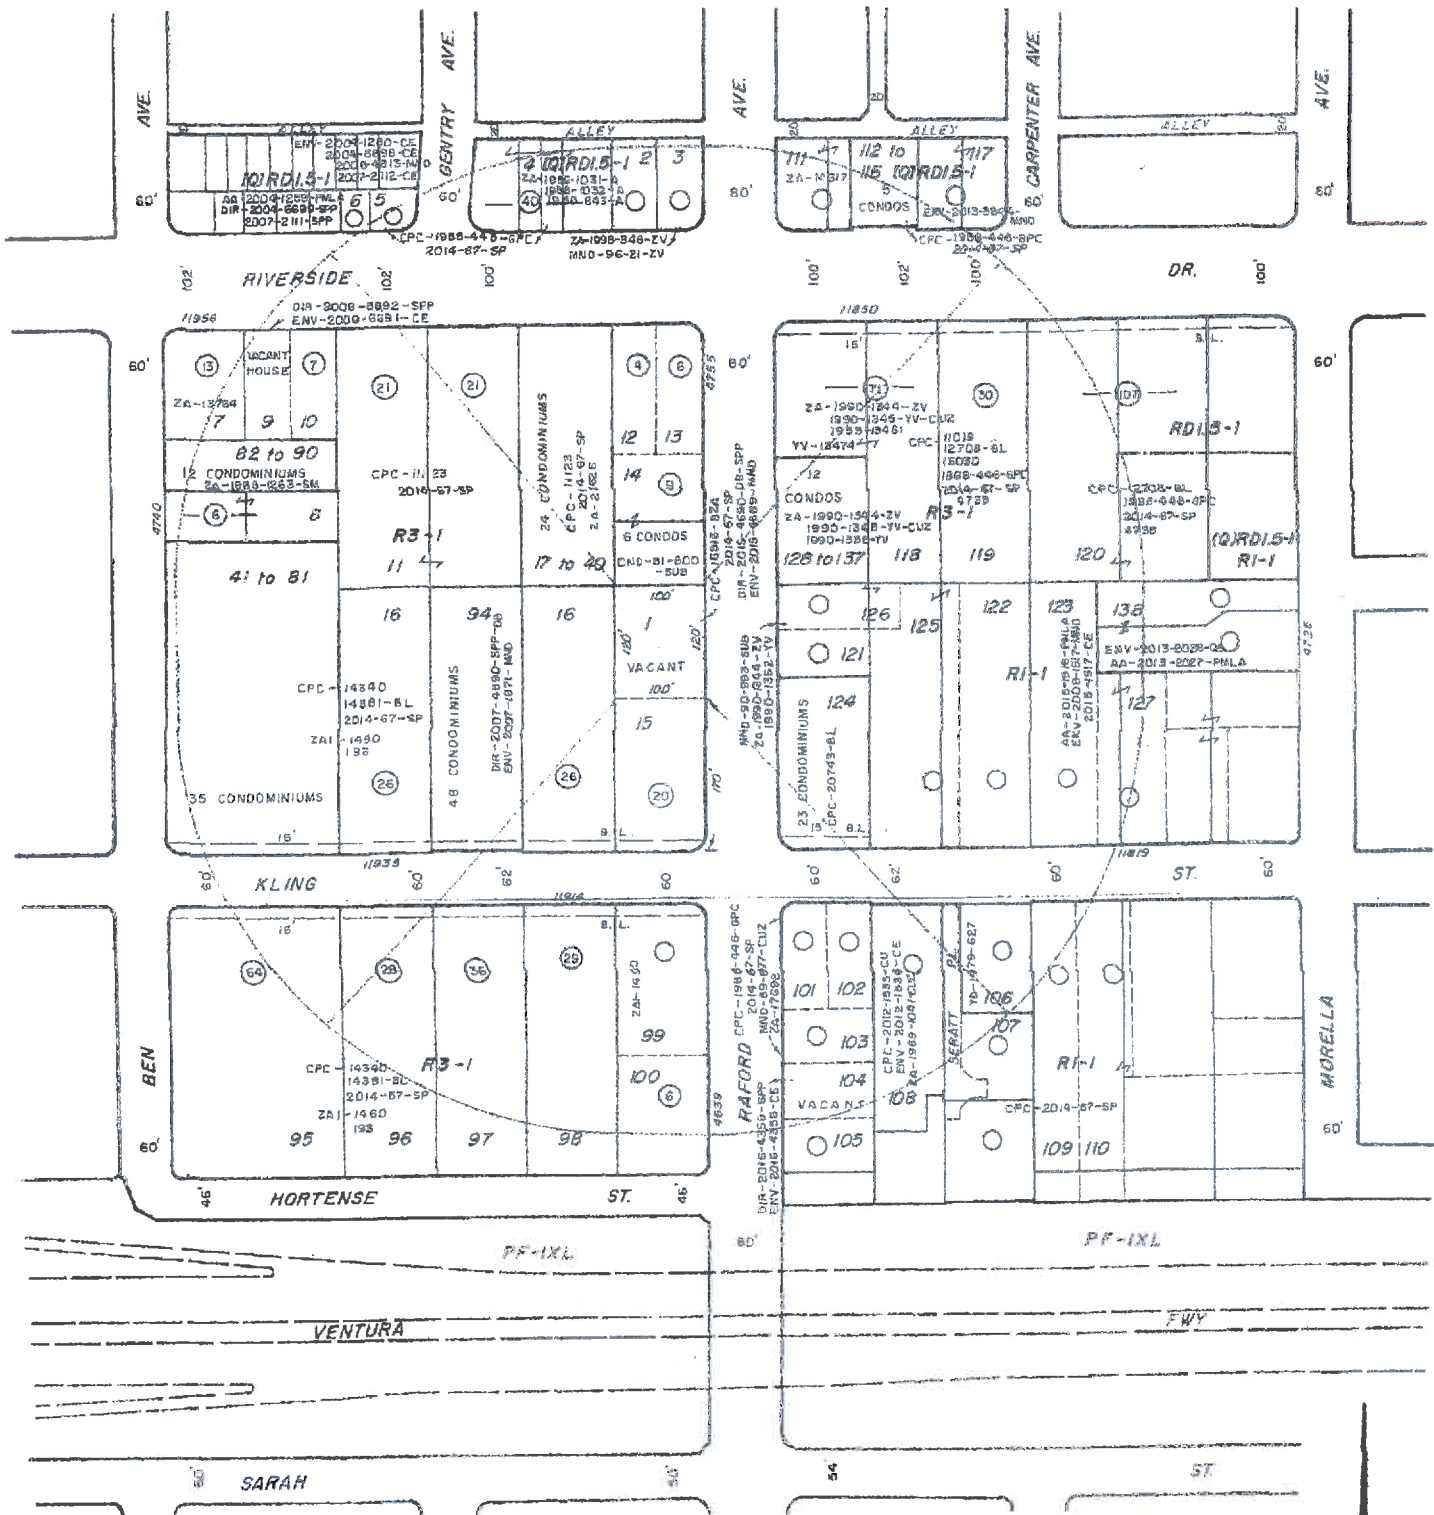

# TENTATIVE TRACT NO. 74952

NORTH  
0.28 AC.

CASE NO.  
DATE APRIL 21, 2017  
D.M. 168B165, 168B169  
SCALE 1"=100'  
USES FIELD

LEGAL: NORTH 120' OF LOT 20 (ARB 1), TRACT NO. 10902  
M.B. 190-32/35  
T.B. PAGE 562 GRID G-4  
C.D. 2 C.T. 1433.00 P.A. 213 NHL

ZEITOUNY & ASSOCIATES  
18243 SENTENO ST.  
ROWLAND HEIGHTS, CA 91748  
(626) 501-7555  
323 892 1168