




**From:** Eduardo Hernosmo <eduardo.hernosmo@lacity.org>  
**Sent time:** 09/16/2019 05:14:43 PM  
**To:** Mike Moshksar <mike.moshksar@lacity.org>  
**Cc:** Vincent Chan <vincent.chan@lacity.org>  
**Subject:** Hollywood Center Project  
**Attachments:** Conceptual Mitigation - Hollywood Center Project.pdf

---


Mike,

The Traffic Consultant reached out to me to check the status for the two locations they are proposing striping changes. As you recall in our last project meeting (when the signalized alley was the topic of conversation), Tom Gaul & Miguel Nunez inquired if the proposed striping at both locations would be feasible per B-Permits. After the meeting, we had left off that you would be providing an answer.

Thanks Mike, I appreciate all your help.

 **Eduardo Hernosmo**  
□ □ Transportation Engineer Associate III  
Metro Development Review  
□ □  
□ □ Los Angeles Department of Transportation  
□ □  
□ □ [213.972.8451](tel:213.972.8451)   
□ □  
□ □ 

Notice: The information contained in this message is proprietary information belonging to the City of Los Angeles and/or its Proprietary Departments and is intended only for the confidential use of the addressee. If you have received this message in error, are not the addressee, an agent of the addressee, or otherwise authorized to receive this information, please delete/destroy and notify the sender immediately. Any review, dissemination, distribution or copying of the information contained in this message is strictly prohibited.

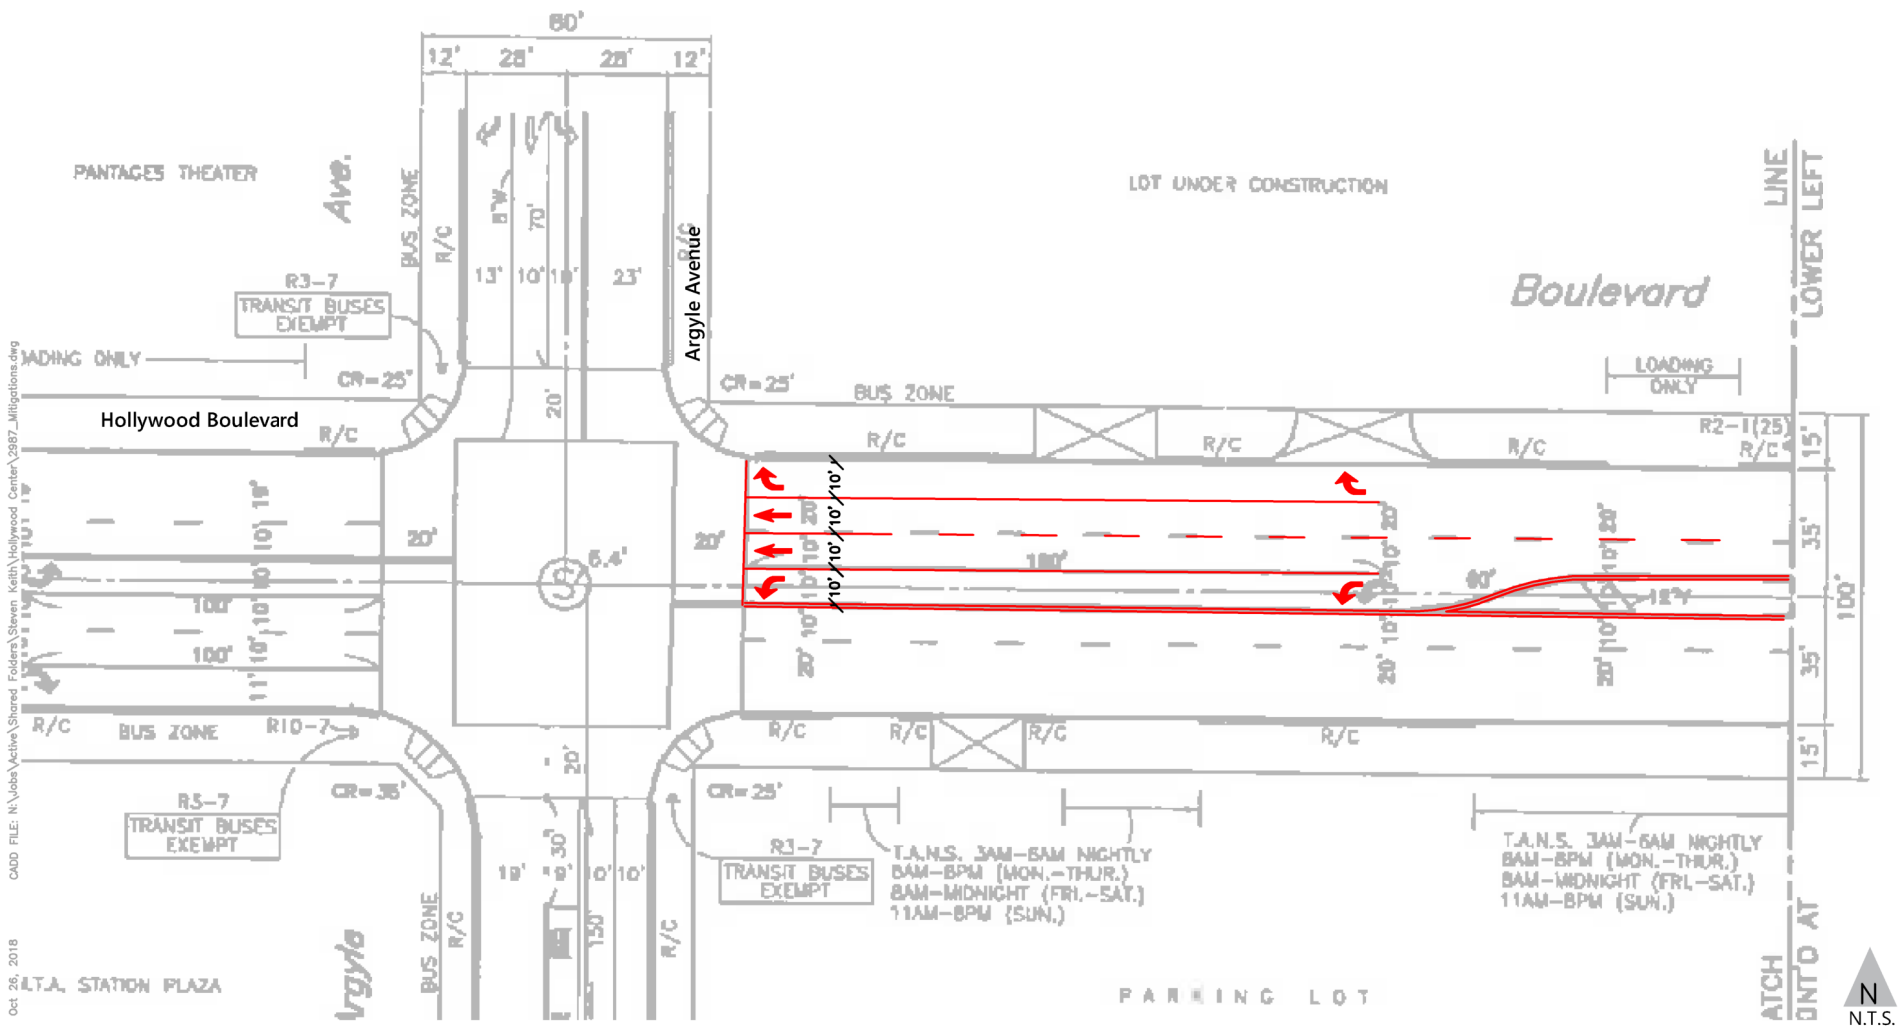

CADD FILE: N:\Voba\Active\Shared\_Folders\Steven\_Keith\Hollywood\_Center\2987\_Mitigation.dwg  
 Oct 26, 2018

Figure 7

Conceptual Mitigation  
 Hollywood Boulevard & Argyle Avenue  
 Hollywood Center Project



CONCEPTUAL - NOT FOR CONSTRUCTION  
 DETAILED ANALYSIS AND ENGINEERING DESIGN REQUIRED

CADD FILE: N:\Jobs\Active\Shared Folders\Steven Keith\Hollywood Center\2087\_Mitigation.dwg

Oct 26, 2018

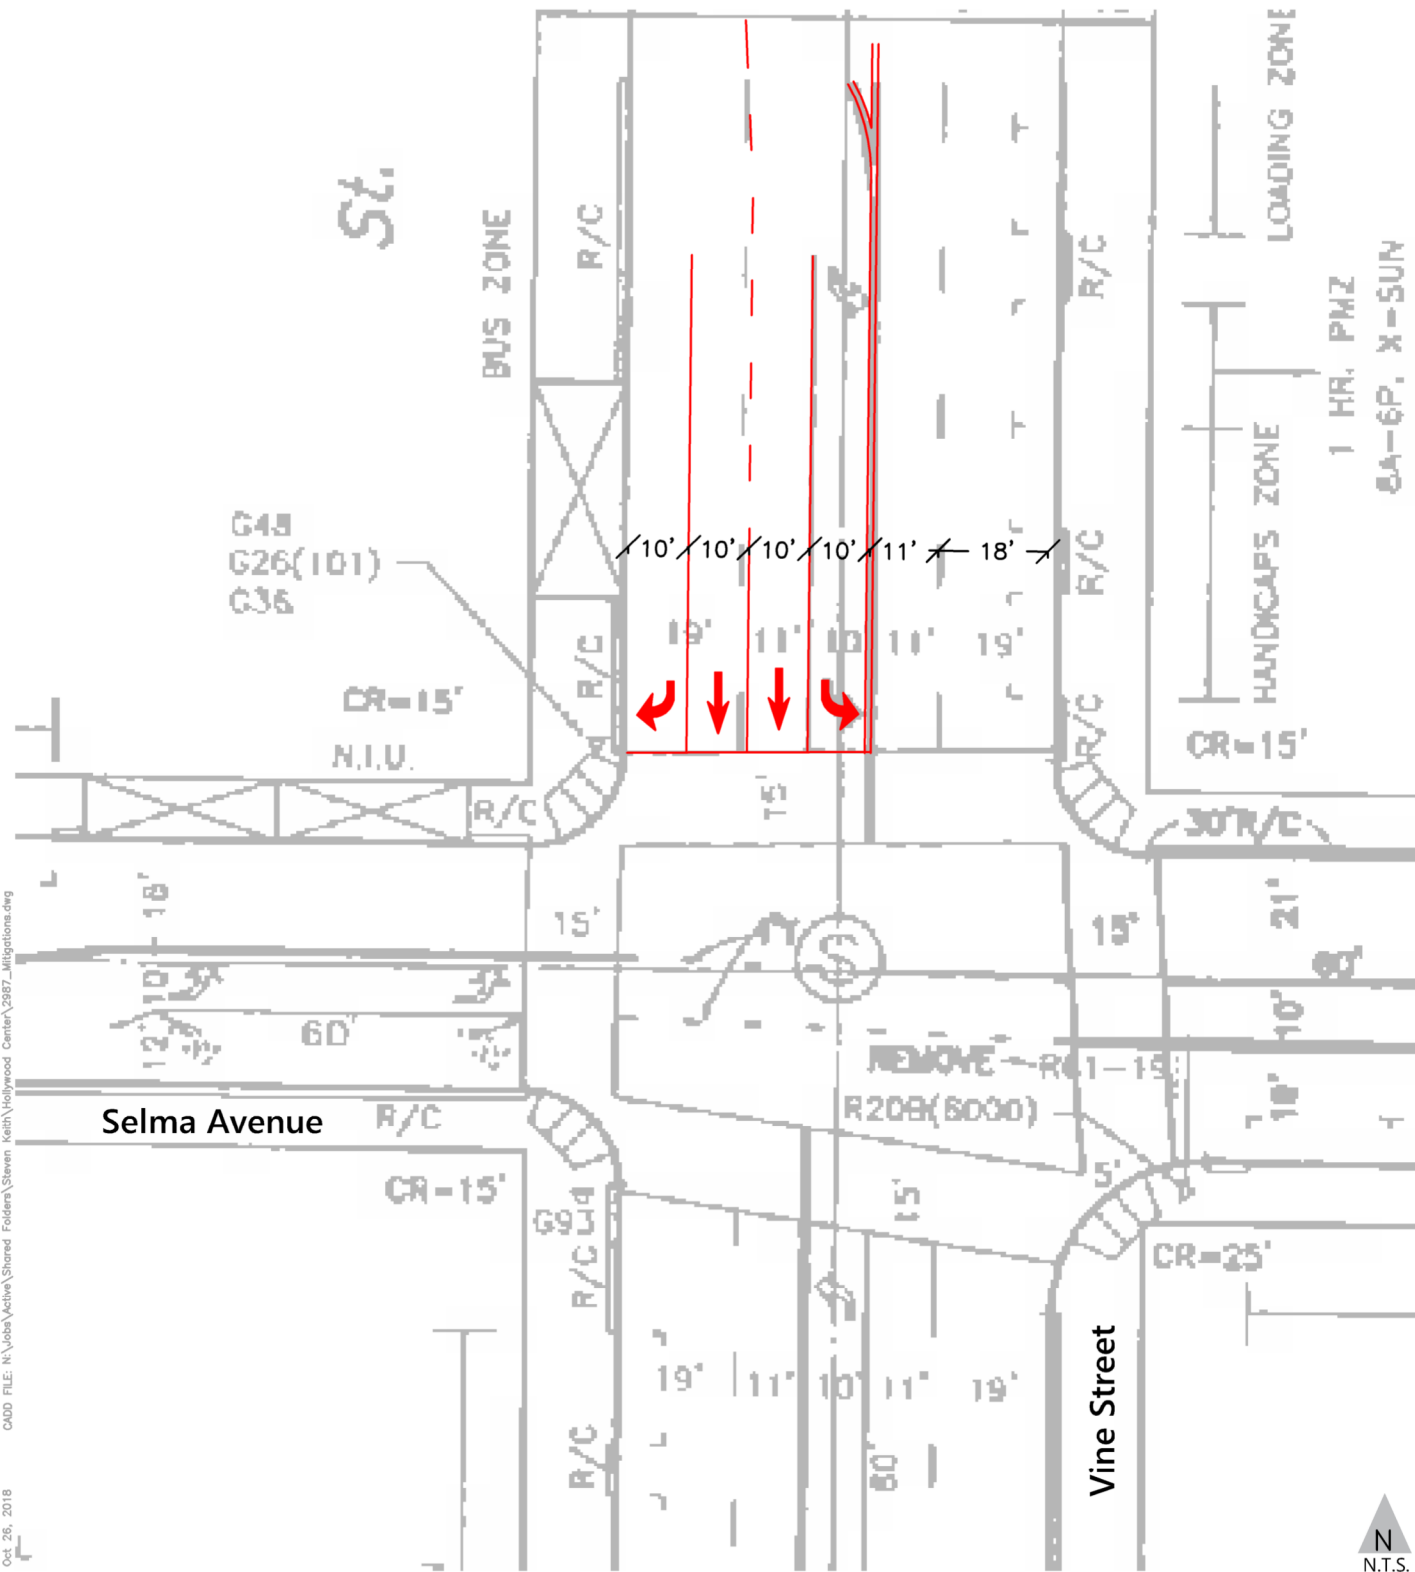


Figure 8

### Conceptual Mitigation Vine Street & Selma Avenue Hollywood Center Project



CONCEPTUAL - NOT FOR CONSTRUCTION  
DETAILED ANALYSIS AND ENGINEERING DESIGN REQUIRED