


ORDINANCE NO. 181334

An ordinance amending Section 12.04 of the Los Angeles Municipal Code by amending the zoning map.


THE PEOPLE OF THE CITY OF LOS ANGELES DO ORDAIN AS FOLLOWS:

Section 1. Section 12.04 of the Los Angeles Municipal Code is hereby amended by changing the zone classifications of property shown upon a portion of the Zoning Map incorporated therein and made a part of Article 2, Chapter 1 of the LAMC, so that such portion of the Zoning Map shall conform to the zoning on the map attached hereto and incorporated herein by this reference.

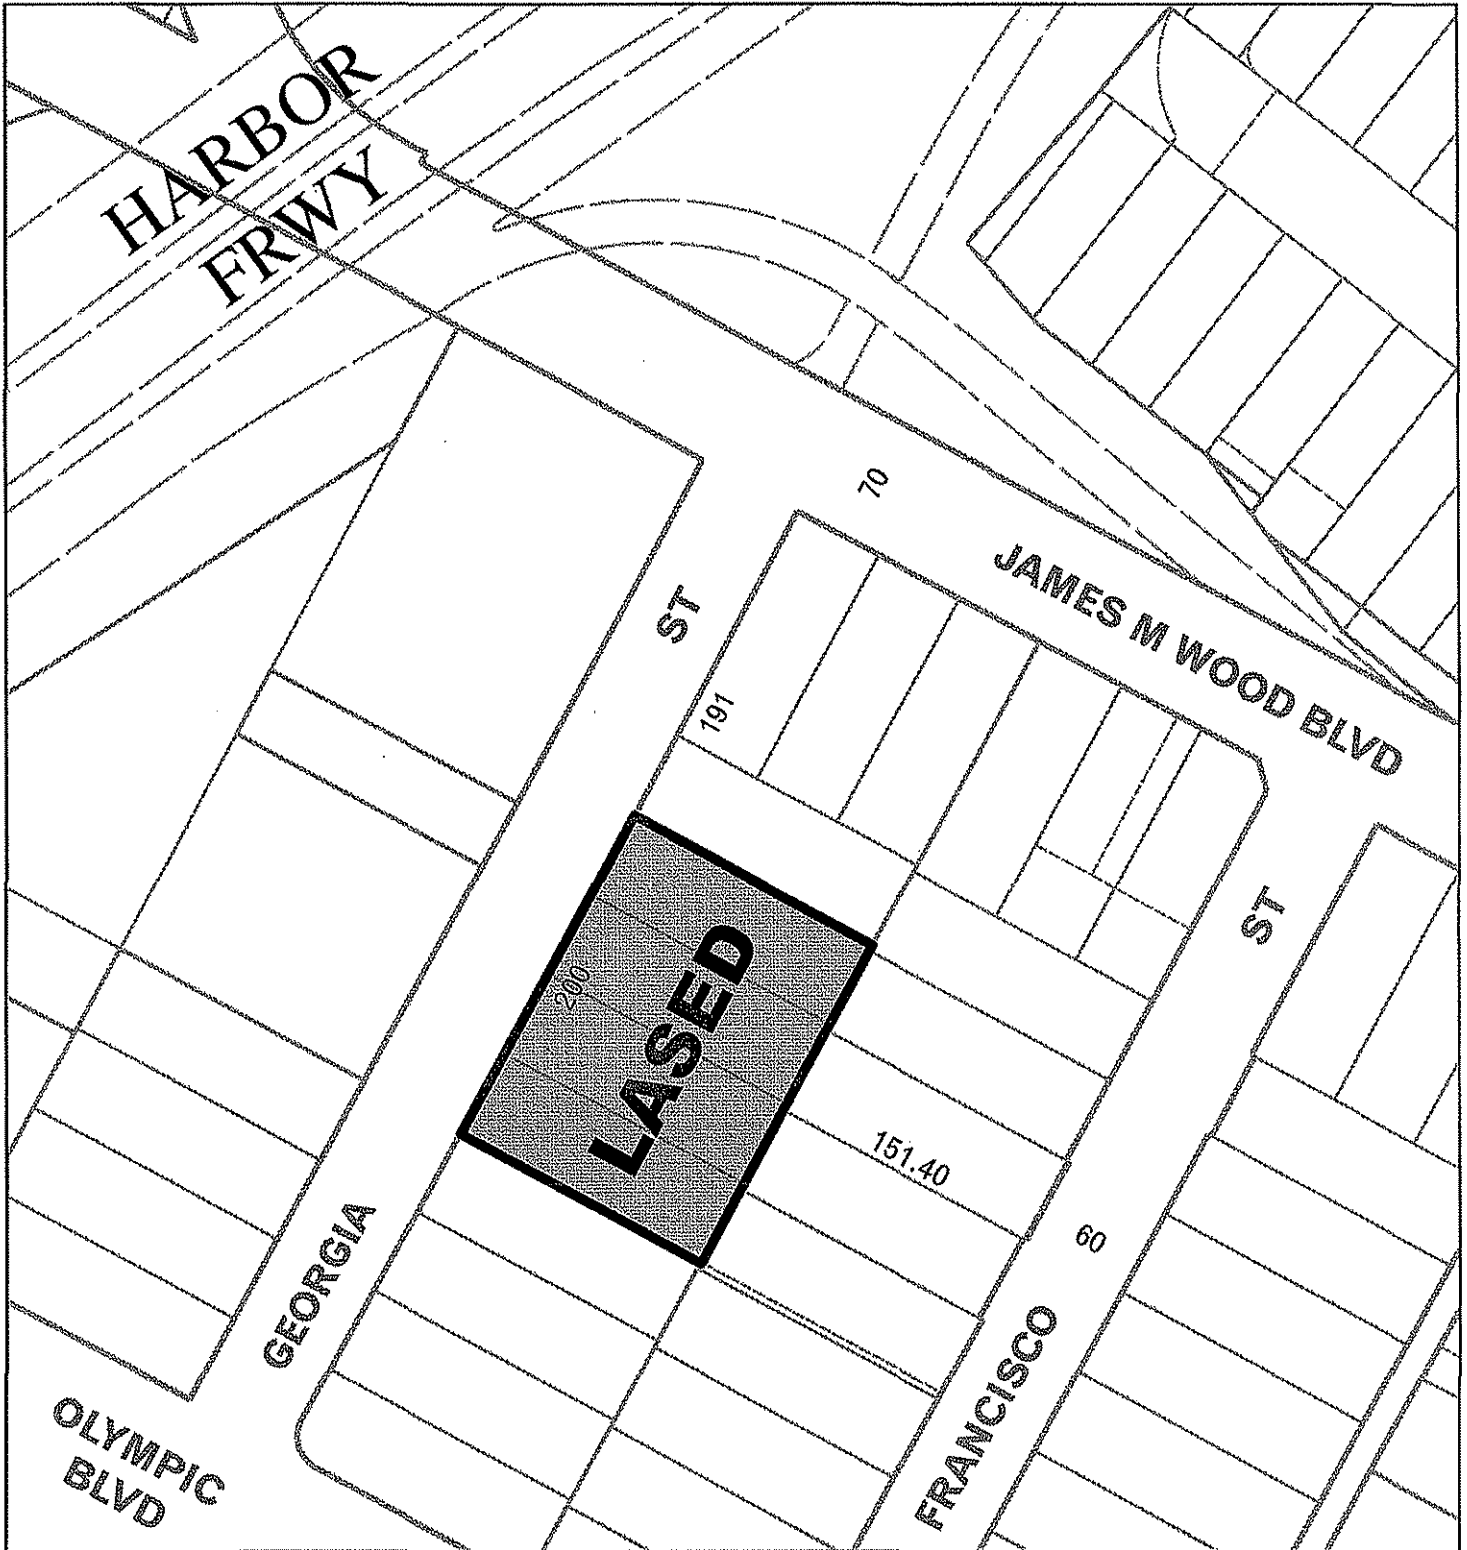

NOT TO SCALE

D.M. 129 A 207	CPC 2009-2677 SP ZC DA
AE/AA	082109

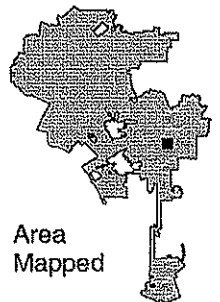


Area Mapped

Sec. 2. The City Clerk shall certify to the passage of this ordinance and have it published in accordance with Council policy, either in a daily newspaper circulated in the City of Los Angeles or by posting for ten days in three public places in the City of Los Angeles: one copy on the bulletin board located at the Main Street entrance to the Los Angeles City Hall; one copy on the bulletin board located at the Main Street entrance to the Los Angeles City Hall East; and one copy on the bulletin board located at the Temple Street entrance to the Los Angeles County Hall of Records.

I hereby certify that this ordinance was passed by the Council of the City of Los Angeles, at its meeting of SEP 21 2010.

JUNE LAGMAY, City Clerk

By 
Deputy

Approved OCT 01 2010


Mayor

Pursuant to Section 558 of the City Charter,
the City Planning Commission on November 12, 2009,
recommended this ordinance be adopted by the City Council.


James Williams, Commission Executive Assistant I
City Planning Commission

File No. 09-3070

DECLARATION OF POSTING ORDINANCE

I, MARIA VIZCARRA, state as follows: I am, and was at all times hereinafter mentioned, a resident of the State of California, over the age of eighteen years, and a Deputy City Clerk of the City of Los Angeles, California.

Ordinance No. 181334 – Zone Change to the Olympic North Properties from C2-4D Commercial Zone to the “LASED” Zone – CPC 2009-2677 SP ZC DA - a copy of which is hereto attached, was finally adopted by the Los Angeles City Council on September 21, 2010, and under the direction of said City Council and the City Clerk, pursuant to Section 251 of the Charter of the City of Los Angeles and Ordinance No. 172959, on October 7, 2010 I posted a true copy of said ordinance at each of the three public places located in the City of Los Angeles, California, as follows: 1) one copy on the bulletin board located at the Main Street entrance to the Los Angeles City Hall; 2) one copy on the bulletin board located at the Main Street entrance to the Los Angeles City Hall East; 3) one copy on the bulletin board located at the Temple Street entrance to the Los Angeles County Hall of Records.

Copies of said ordinance were posted conspicuously beginning on October 7, 2010 and will be continuously posted for ten or more days.

I declare under penalty of perjury that the foregoing is true and correct.

Signed this 7th day of October 2010 at Los Angeles, California.



Maria Vizcarra, Deputy City Clerk

Ordinance Effective Date: November 16, 2010

Council File No. 09-3070