


ORDINANCE NO. 182498

An ordinance amending Section 12.04 of the Los Angeles Municipal Code by amending the zoning map.

**THE PEOPLE OF THE CITY OF LOS ANGELES
DO ORDAIN AS FOLLOWS:**

Sec. 1. Section 12.04 of the Los Angeles Municipal Code is hereby amended by changing the zone classifications of property shown upon a portion of the Zoning Map incorporated therein and made a part of Article 2, Chapter 1 of the Los Angeles Municipal Code, so that such portion of the Zoning Map shall conform to the zoning on the map attached hereto and incorporated herein by this reference:

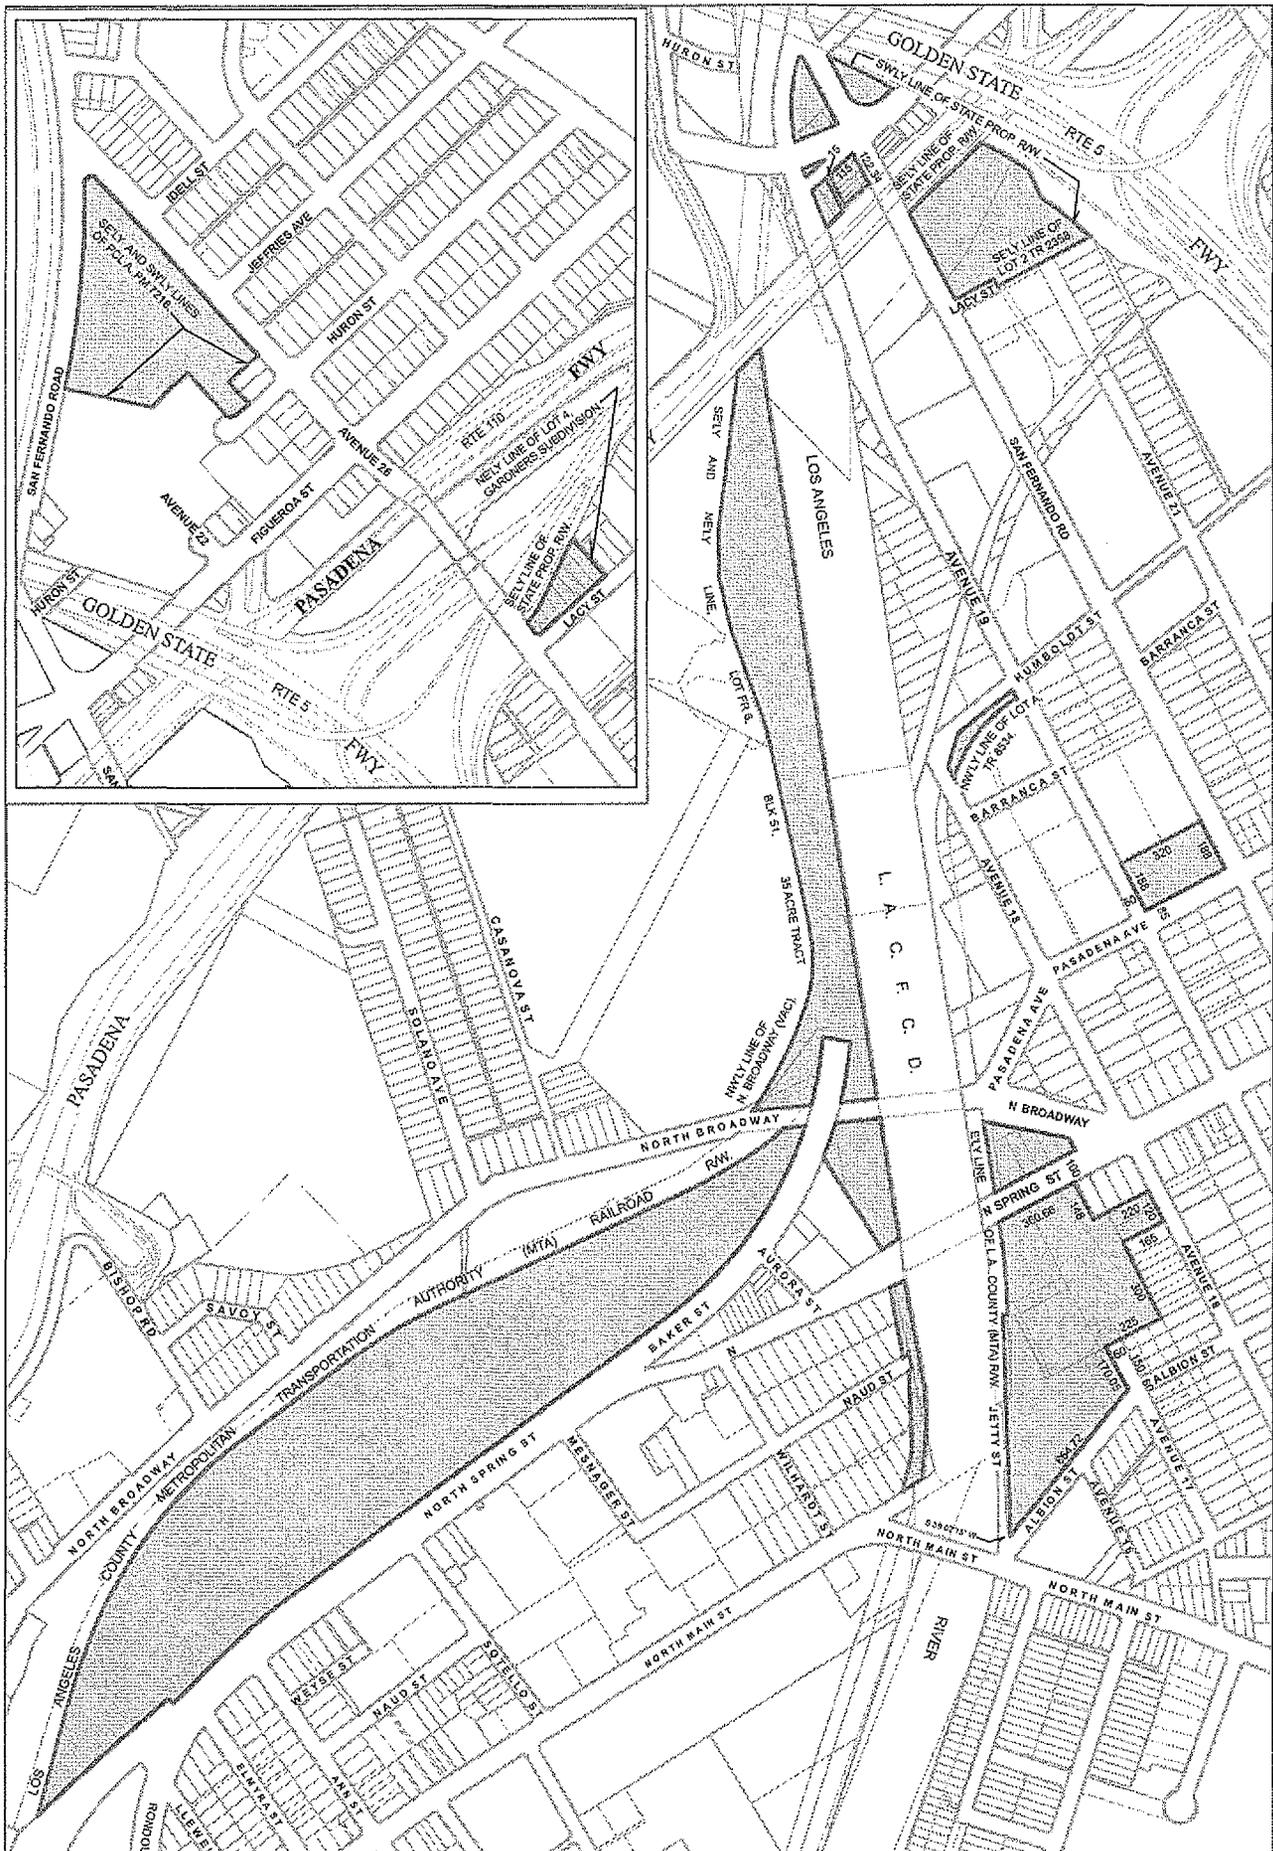

 **GW(CA)**

C.M. 135 A 215, 135 A 217, 136-5 A 215, 136-5 A 217, 136-5 A 219,
 138 A 217, 138 A 219, 139-5 A 219, 141 A 219
 141 A 219, 141 A 221, 142-5 A 218, 142-5 A 221

NOT TO SCALE
 CPC 2009-698-SP

LH/

**CORNFIELD ARROYO SPECIFIC PLAN
 GREENWAY ZONE**

101012





AREA
MAPPED



NOT TO SCALE

C.M. 141 A 218, 141 A 221, 142-S A 218, 142-S A 221, 142-S A 223,
133-S A 215, 133-S A 217, 138 A 215, 138 A 217

CPC 2008-598-SP


062512

**CORNFIELD ARROYO SPECIFIC PLAN
URBAN CENTER ZONE**

LHV



DATA SOURCE: DIVISION OF CITY PLANNING, DESIGN, TRAFFIC & SURVEY OF ENGINEERING

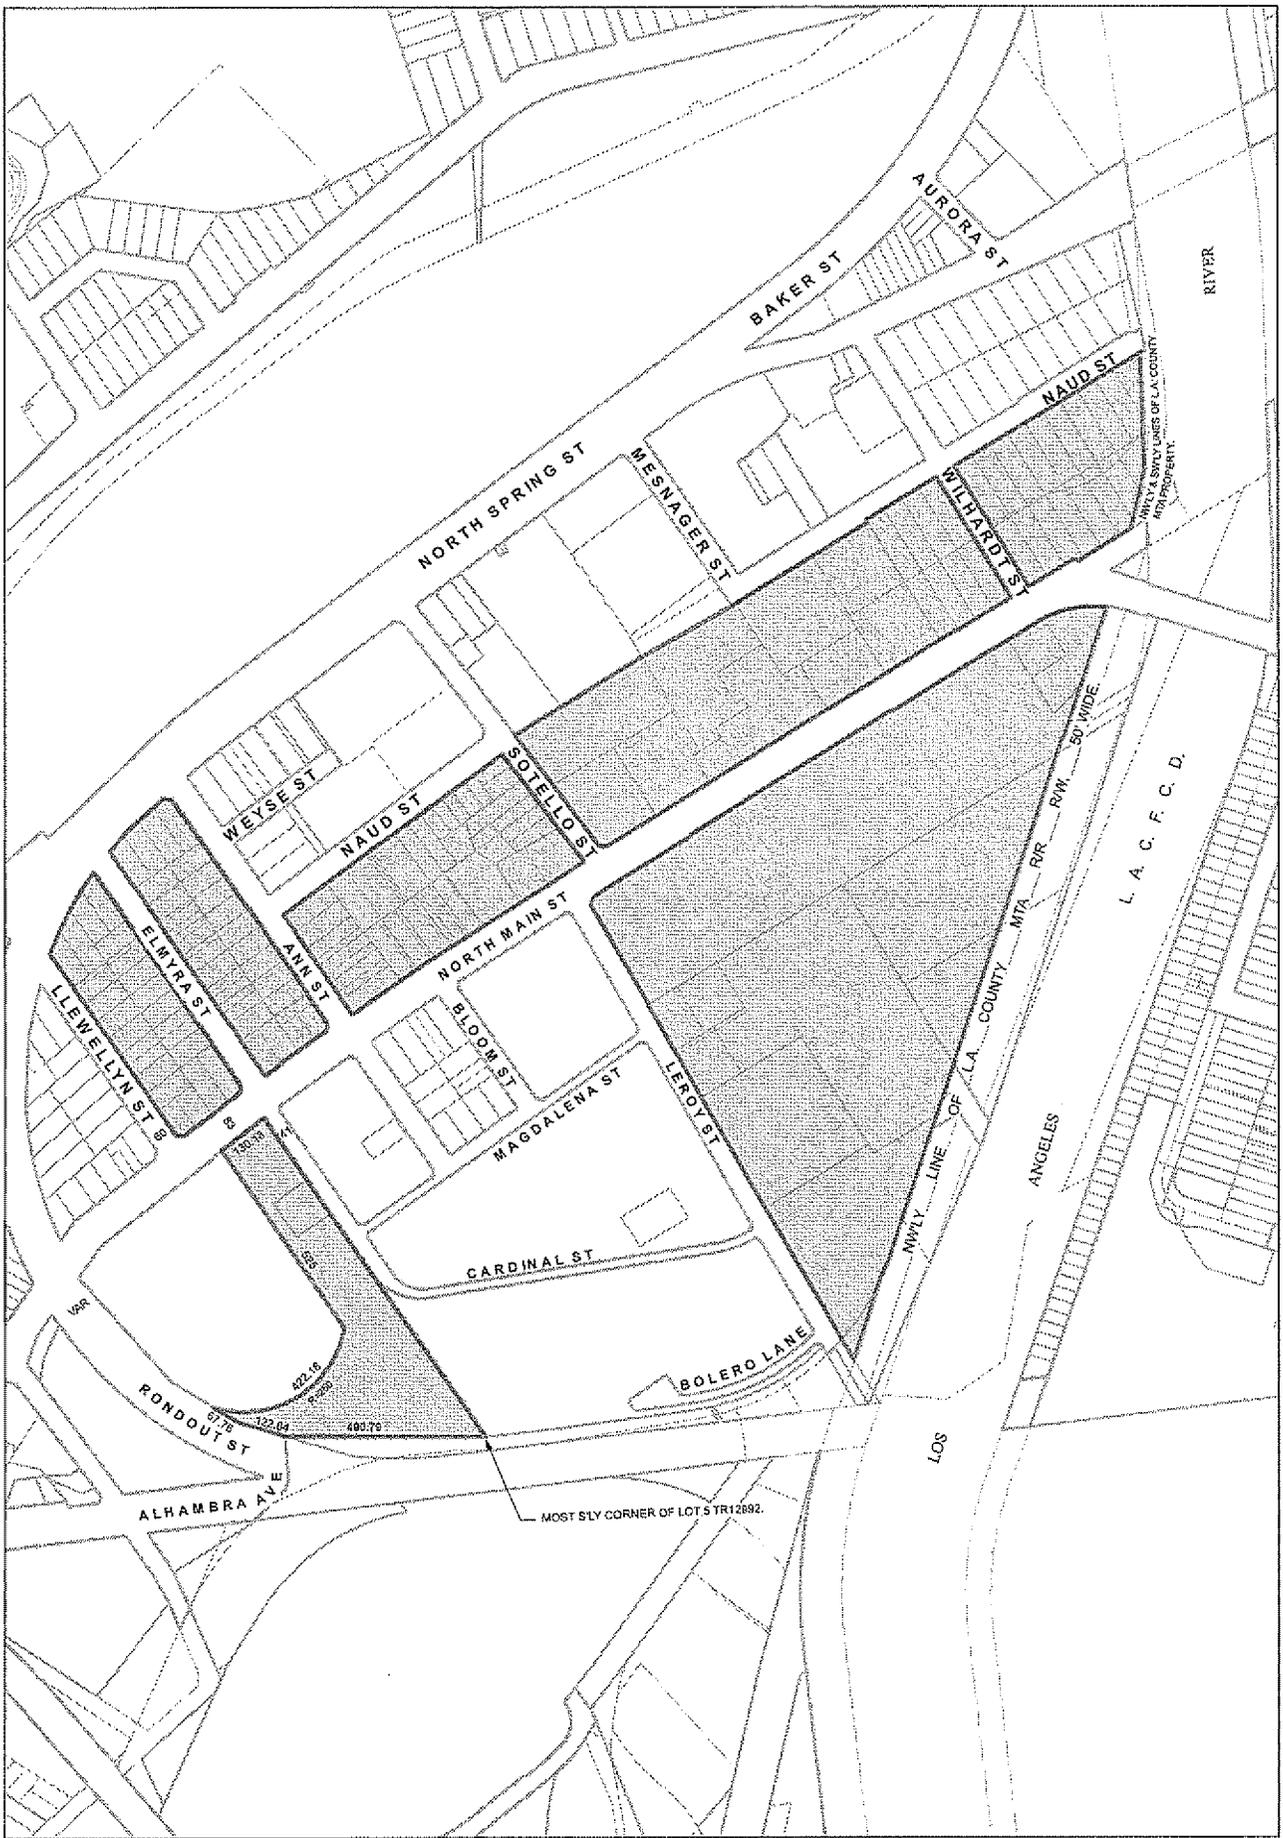

 **UI(CA)**

C.M. 135 A 217, 135 A 219,
135-5 A 217, 136-5 A 219, CPC 2009-588-SP


LHV **CORNFIELD ARROYO SPECIFIC PLAN** 100412

URBAN INNOVATION ZONE 1 of 4


NOT TO SCALE



DATA SOURCES: DEPARTMENT OF CITY PLANNING DEPARTMENT & BUREAU OF ENGINEERING

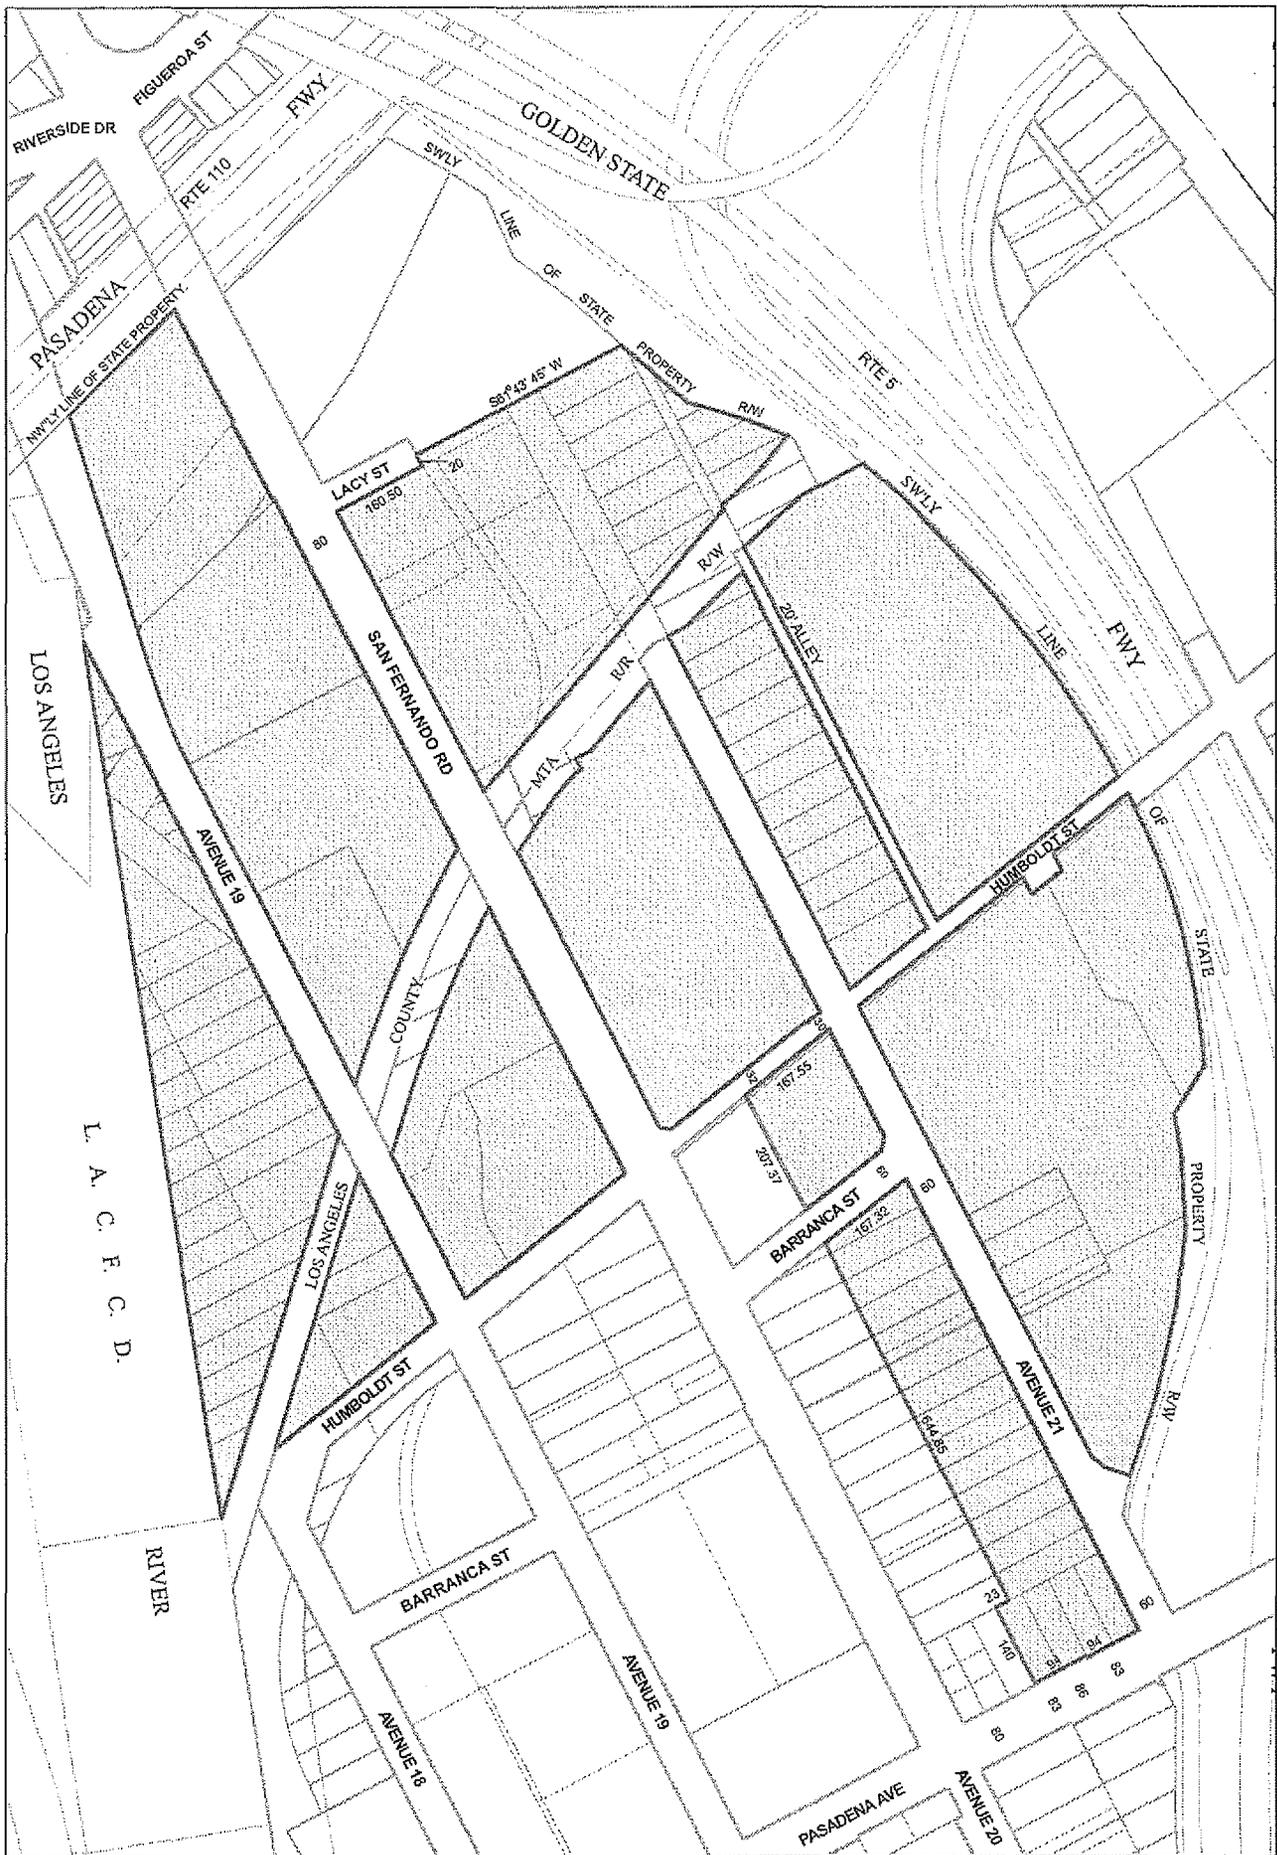


NOT TO SCALE

C.M. 139-5 A 219, 139-5 A 221,
141 A 219, 141 A 221, CPC 2009-598-SP

LH/ **CORNFIELD ARROYO SPECIFIC PLAN**
URBAN INNOVATION ZONE 3 of 4

100412




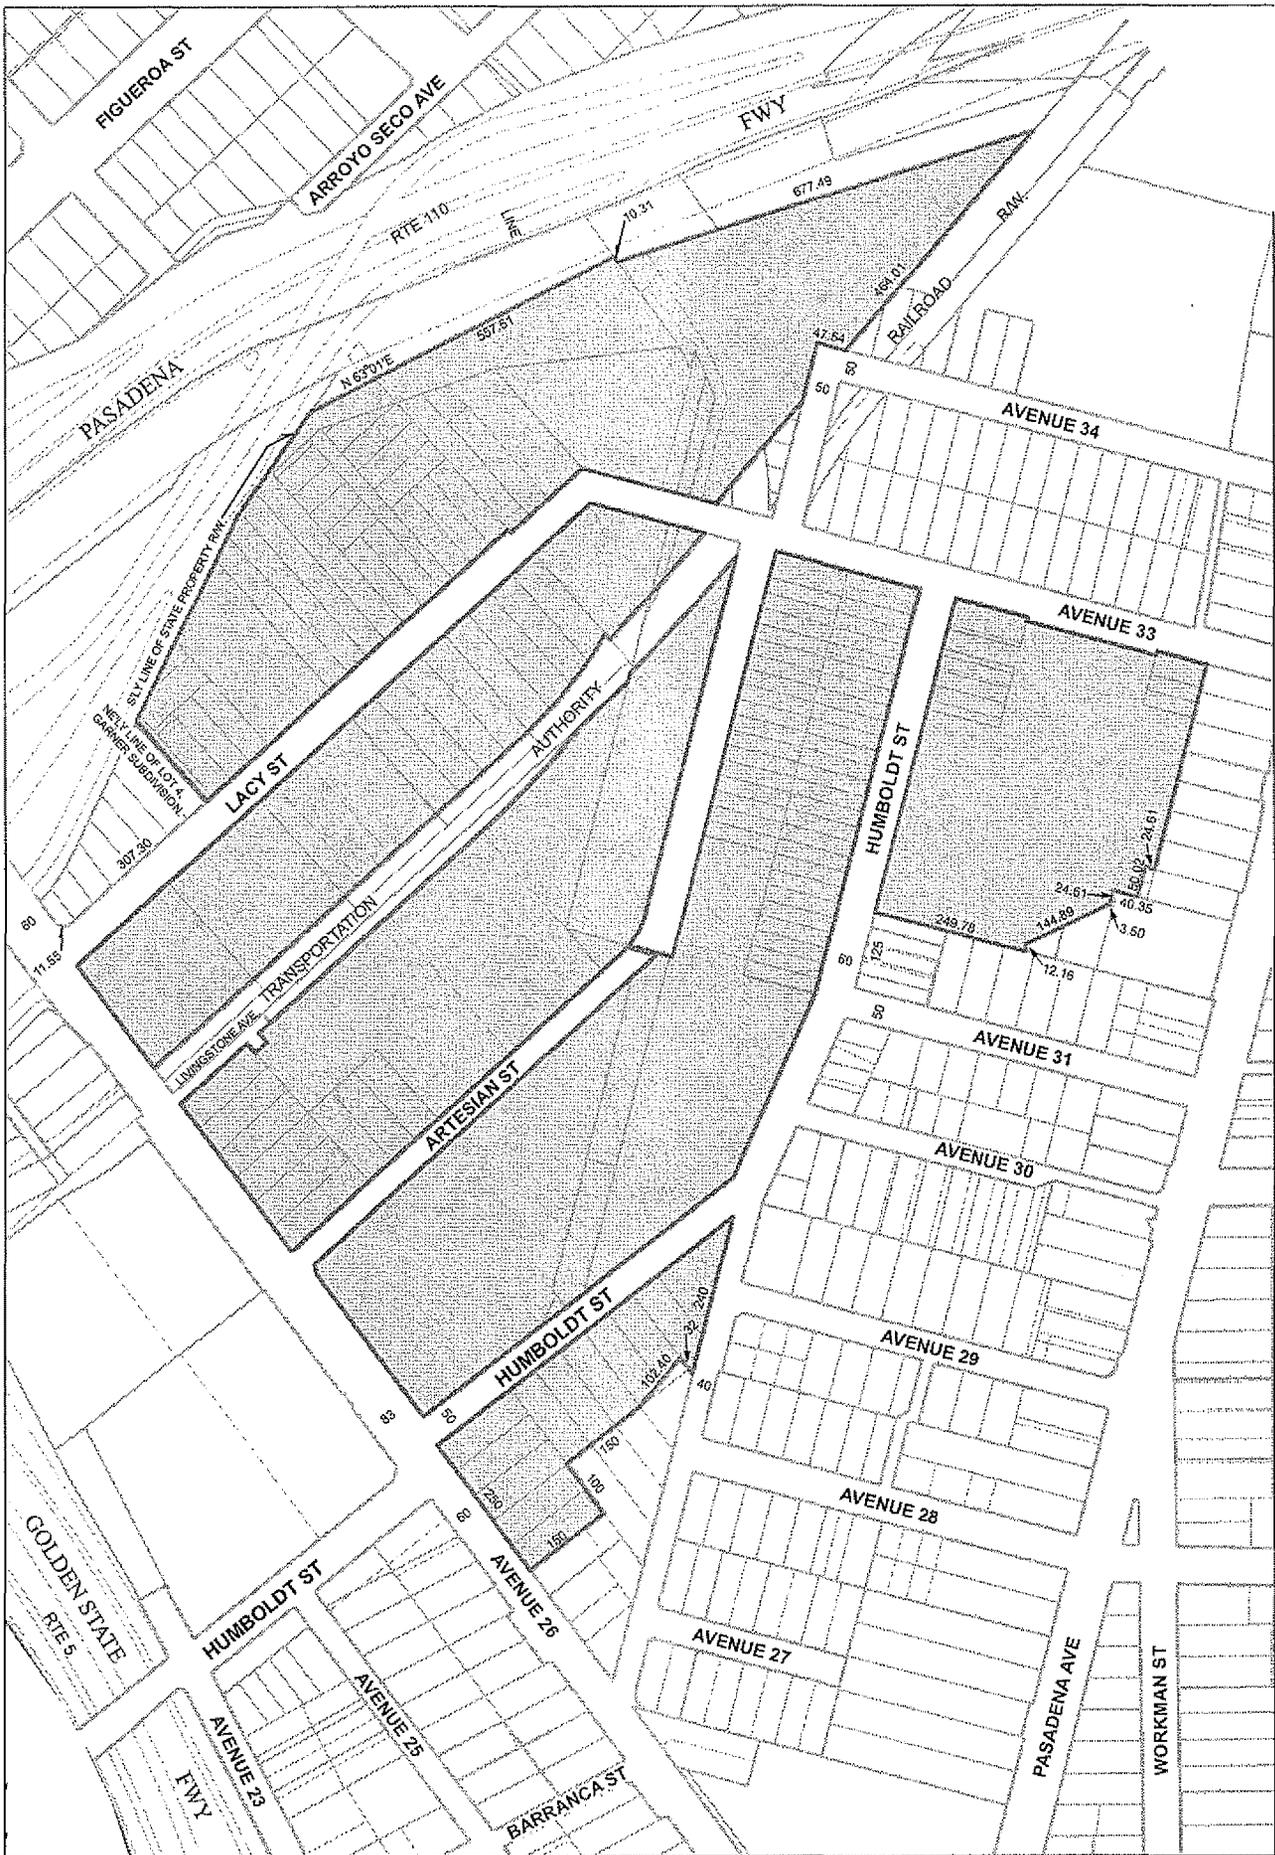

▲
NOT TO SCALE

C.M. 141 A 221, 142-5 A 221, 142-5 A 223	CPC 2009-598-SP
---	-----------------



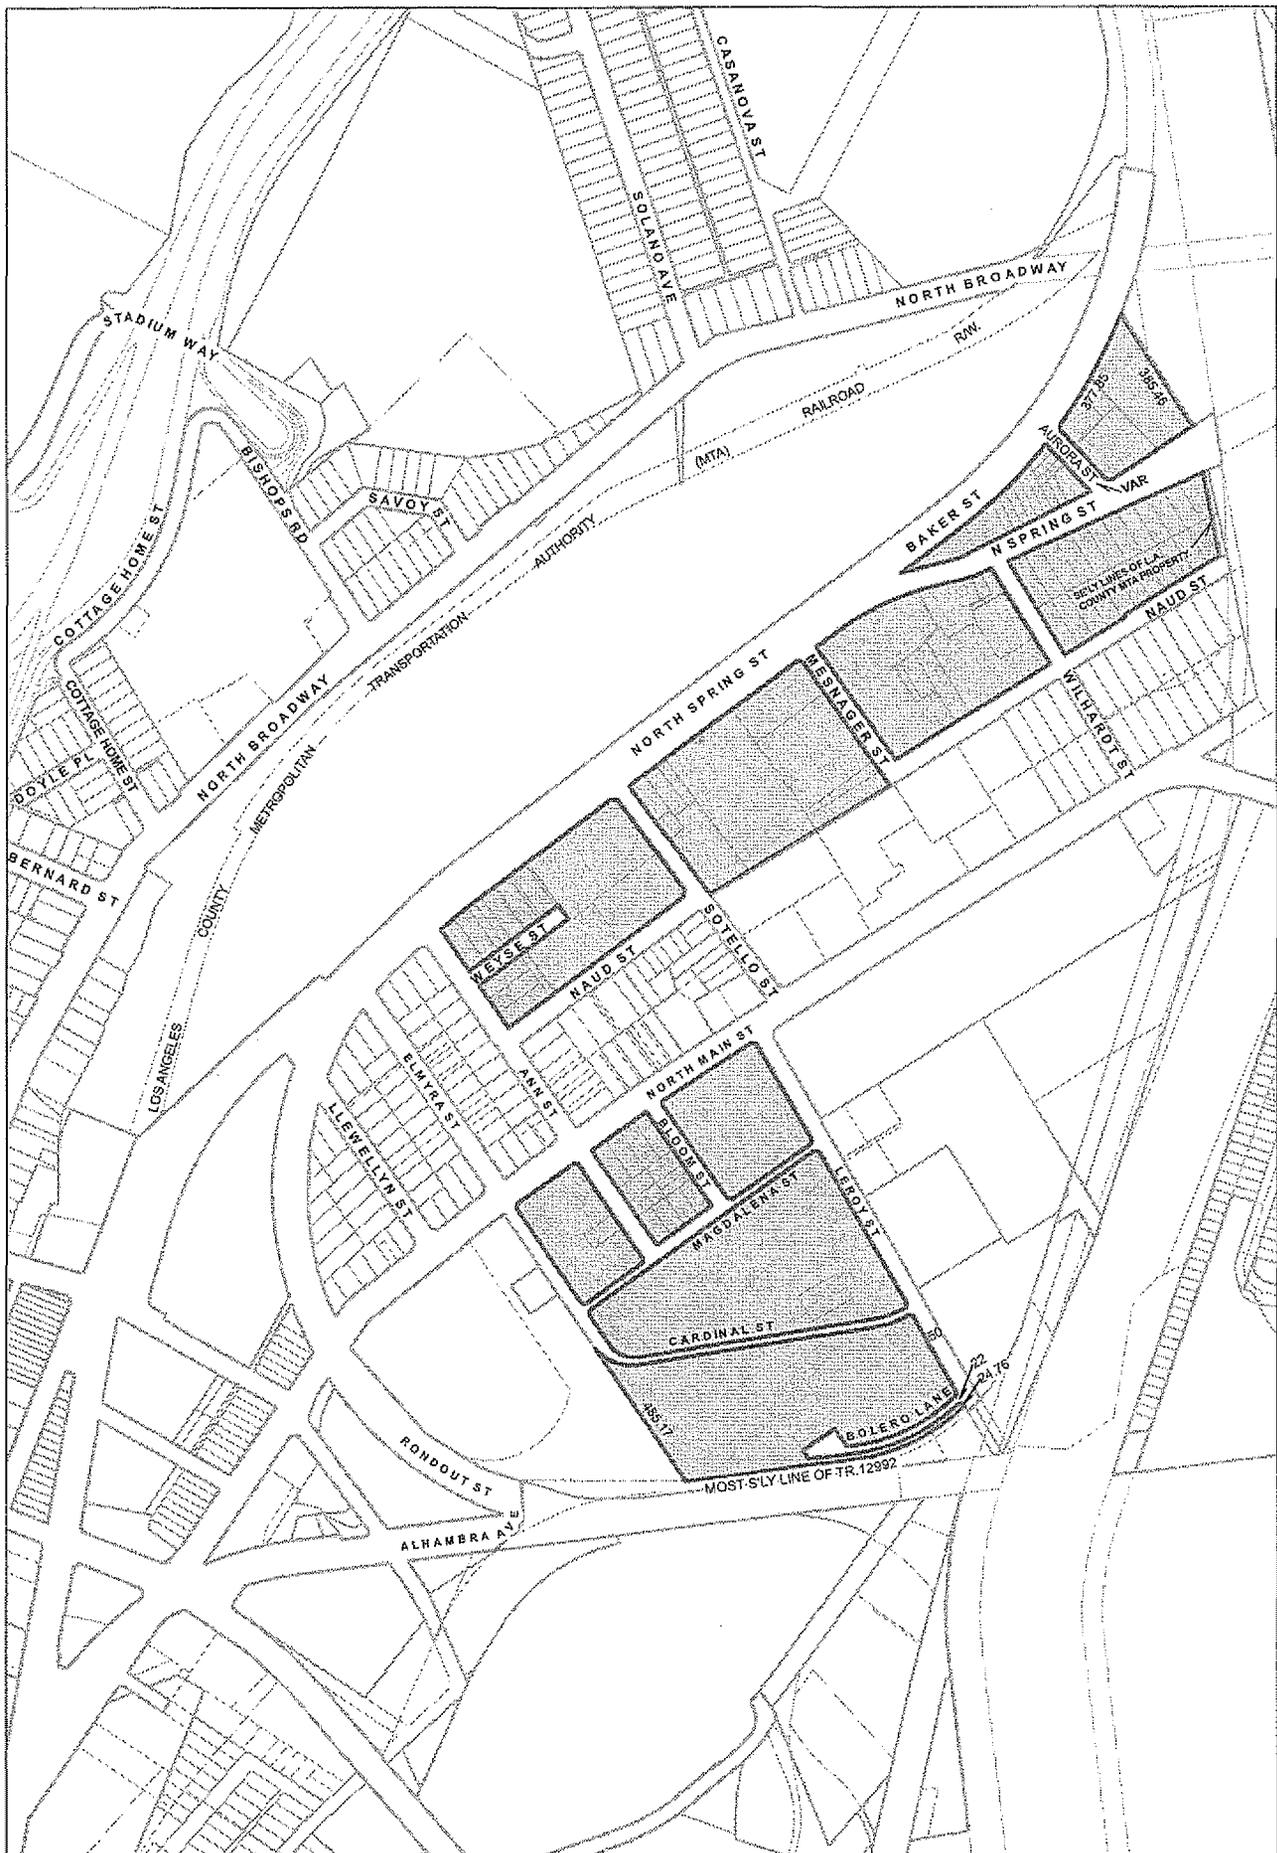

 **UV(CA)**

C.M. 135 A 215, 135 A 217, 136-5 A 215, 136-5 A 217, 136-5 A 218, 138 A 217, 138 A 219 CPC 2009-598-SP

LH/

CORNFIELD ARROYO SPECIFIC PLAN
URBAN VILLAGE ZONE 1 of 2

100212



AREA MAPPED

 NOT TO SCALE



UV(CA)

NOT TO SCALE

C.M. 136-5 A219, 138-5 A221, 138 A219, 138 A221, 139-5 A219, 139-5 A221, 141 A221

CPC 2009-598-SP

LH/

**CORNFIELD ARROYO SPECIFIC PLAN
URBAN VILLAGE ZONE 2 of 2**

100312



AREA MAPPED

DATA SOURCES: DEPARTMENT OF CITY PLANNING; DEPARTMENT & BUREAU OF ENGINEERING

Sec. 2. The City Clerk shall certify to the passage of this ordinance and have it published in accordance with Council policy, either in a daily newspaper circulated in the City of Los Angeles or by posting for ten days in three public places in the City of Los Angeles: one copy on the bulletin board located at the Main Street entrance to the Los Angeles City Hall; one copy on the bulletin board located at the Main Street entrance to the Los Angeles City Hall East; and one copy on the bulletin board located at the Temple Street entrance to the Los Angeles County Hall of Records.

I hereby certify that this ordinance was passed by the Council of the City of Los Angeles, at its meeting of APR 02 2013.


JUNE LAGMAY, City Clerk

By 
Deputy

Approved APR 09 2013


Mayor

Pursuant to Section 558 of the City Charter, the City Planning Commission on December 13, 2012, recommended this ordinance be adopted by the City Council.

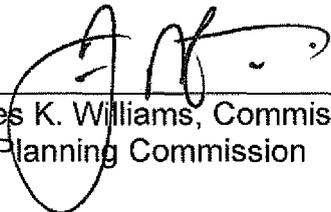
James K. Williams, Commission Executive Assistant II
City Planning Commission

File No. 13-0078

DECLARATION OF POSTING ORDINANCE


I, MARIA VIZCARRA, state as follows: I am, and was at all times hereinafter mentioned, a resident of the State of California, over the age of eighteen years, and a Deputy City Clerk of the City of Los Angeles, California.

Ordinance No. 182498 – General Plan Amendments and Zone Changes for the development of the Cornfield Arroyo Seco Specific Plan - CPC 2009-598-SP - a copy of which is hereto attached, was finally adopted by the Los Angeles City Council on **April 2, 2013**, and under the direction of said City Council and the City Clerk, pursuant to Section 251 of the Charter of the City of Los Angeles and Ordinance No. 172959, on **April 10, 2013** I posted a true copy of said ordinance at each of the three public places located in the City of Los Angeles, California, as follows: 1) one copy on the bulletin board located at the Main Street entrance to the Los Angeles City Hall; 2) one copy on the bulletin board located at the Main Street entrance to the Los Angeles City Hall East; 3) one copy on the bulletin board located at the Temple Street entrance to the Los Angeles County Hall of Records.

Copies of said ordinance were posted conspicuously beginning on **April 10, 2013** and will be continuously posted for ten or more days.

I declare under penalty of perjury that the foregoing is true and correct.

Signed this **10th** day of **April, 2013** at Los Angeles, California.

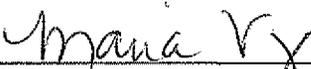

Maria Vizcarra, Deputy City Clerk

Ordinance Effective Date: **May 20, 2013**

Council File No. **13-0078**