


Central City West Specific Plan

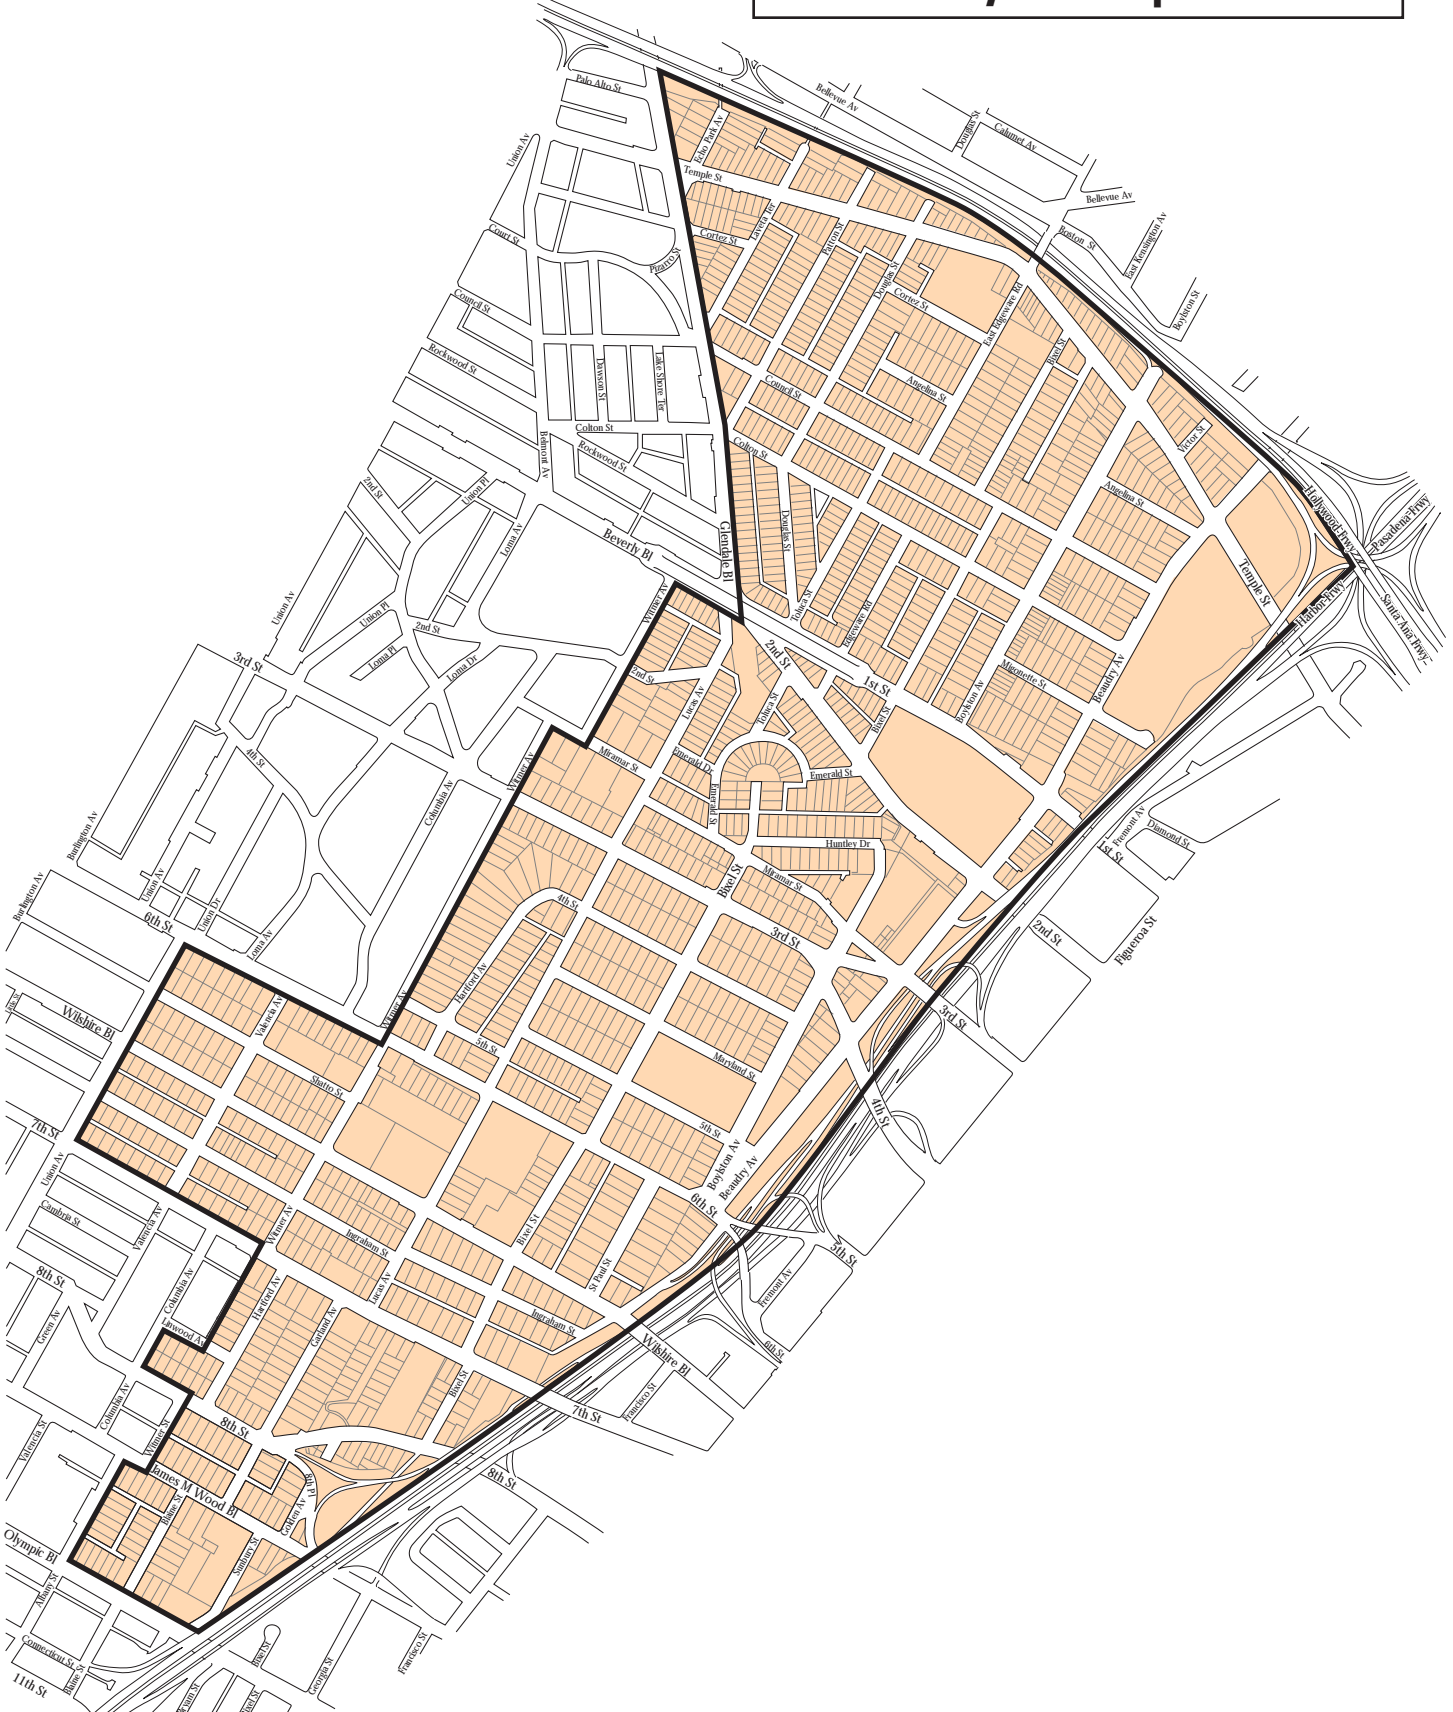

Map No. 1
Specific Plan Area

Not to scale 

Central City West Specific Plan



- District Boundary
- Land Use Category Boundary

Note: The height of buildings on a lot in the U'U' Height District shall be governed by the provisions of Section 8A

Map No. 4
South Subarea Permitted Height and Floor Area
Wilshire Corridor District • 8th/9th Street District

Not to scale

Prepared by City of Los Angeles Planning Department • Graphic Services Section • July, 2000

WILSHIRE CORRIDOR DISTRICT

Central City West Specific Plan




 Historic Resource Site

Map No. 6
Designated Historic Resources

Not to scale 

Central City West Specific Plan

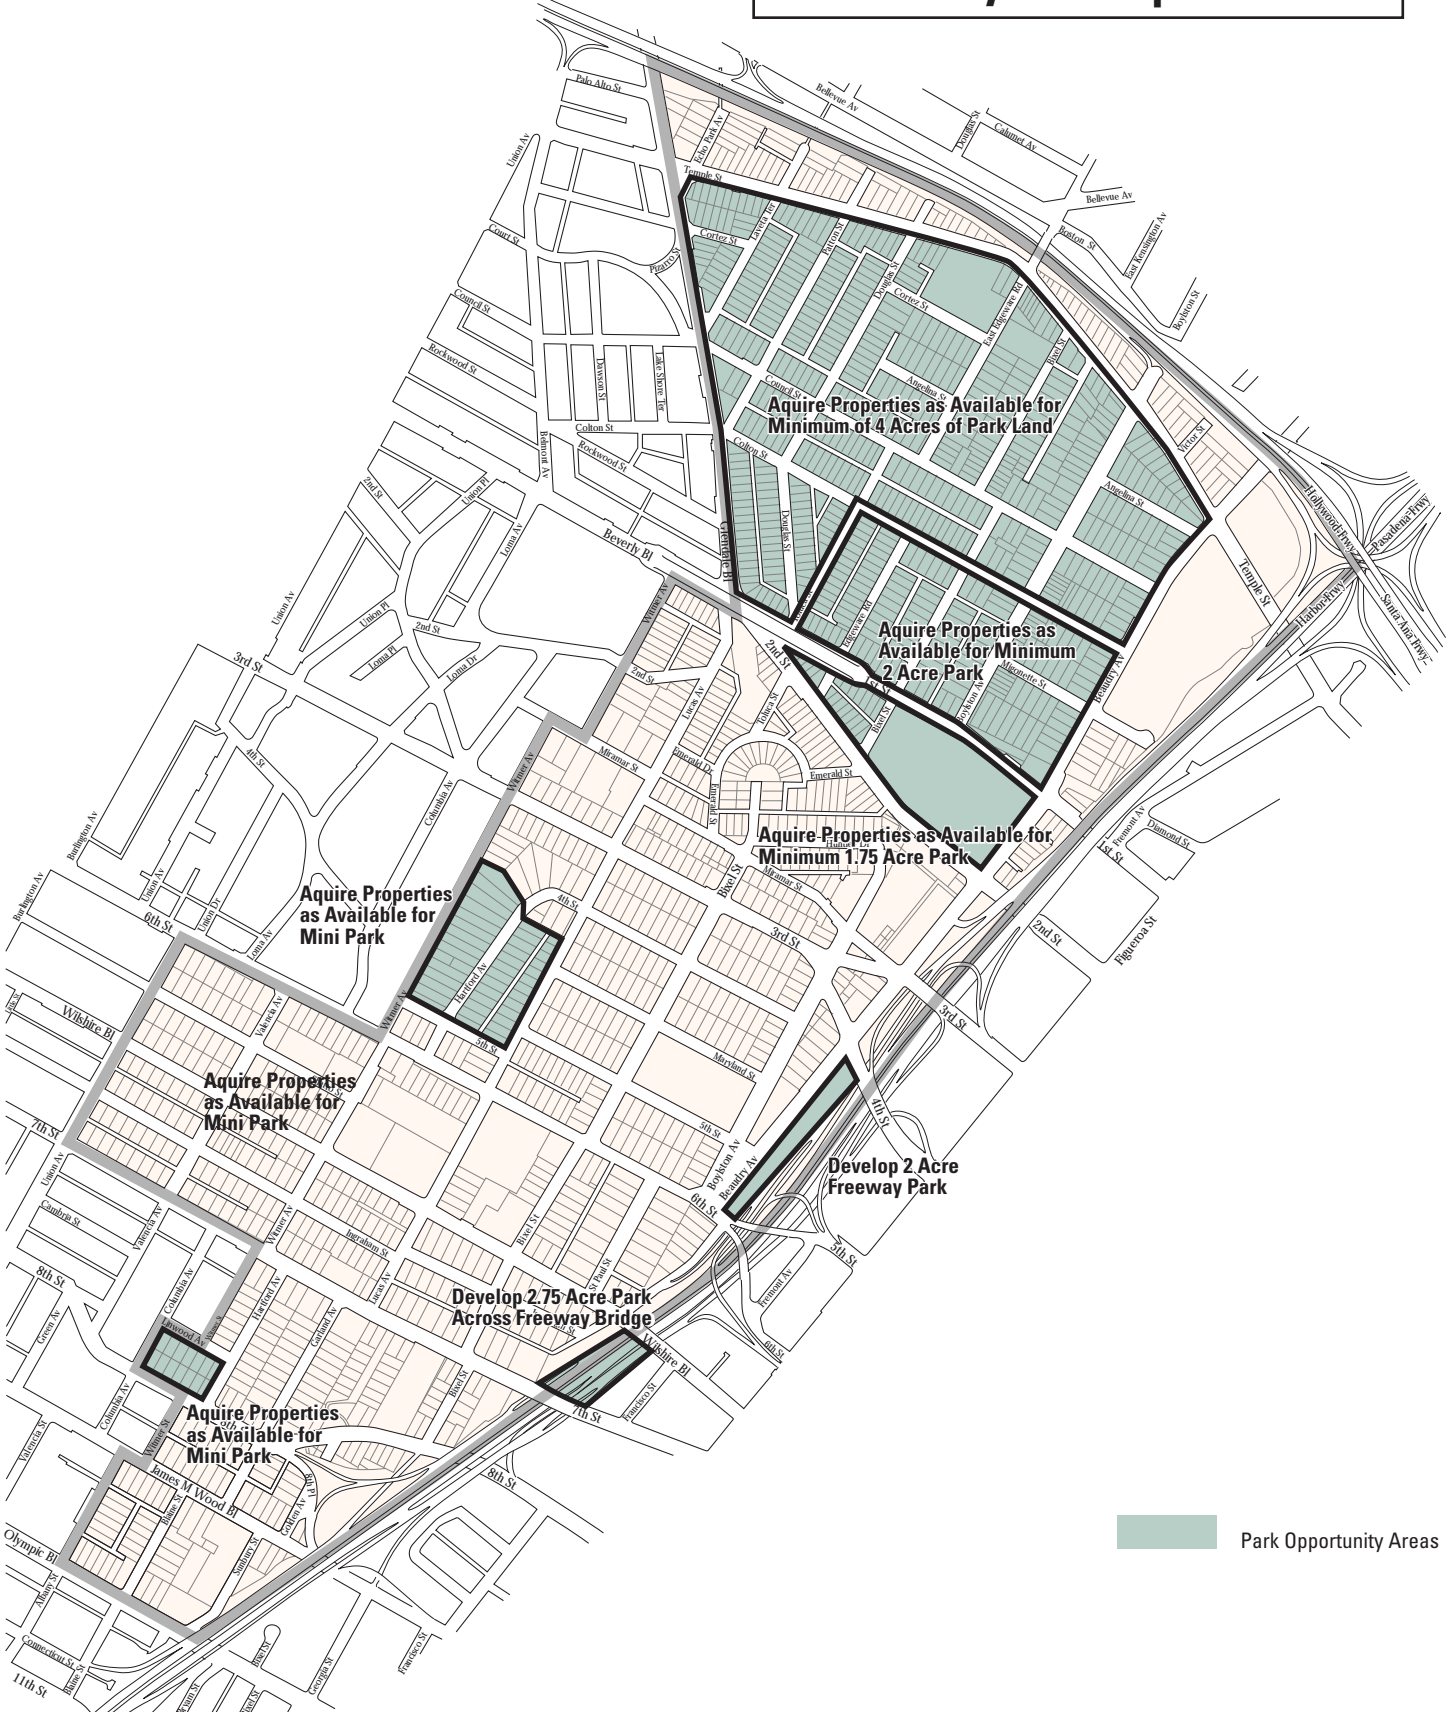

 Park Opportunity Areas

Map No. 7
Park Planned Areas

Not to scale 

Prepared by City of Los Angeles Planning Department • Graphic Services Section • July, 2000

Central City West Specific Plan






Map No. 8
Street System Screenline Locations

Prepared by City of Los Angeles Planning Department • Graphic Services Section • July, 2000

Not to scale 

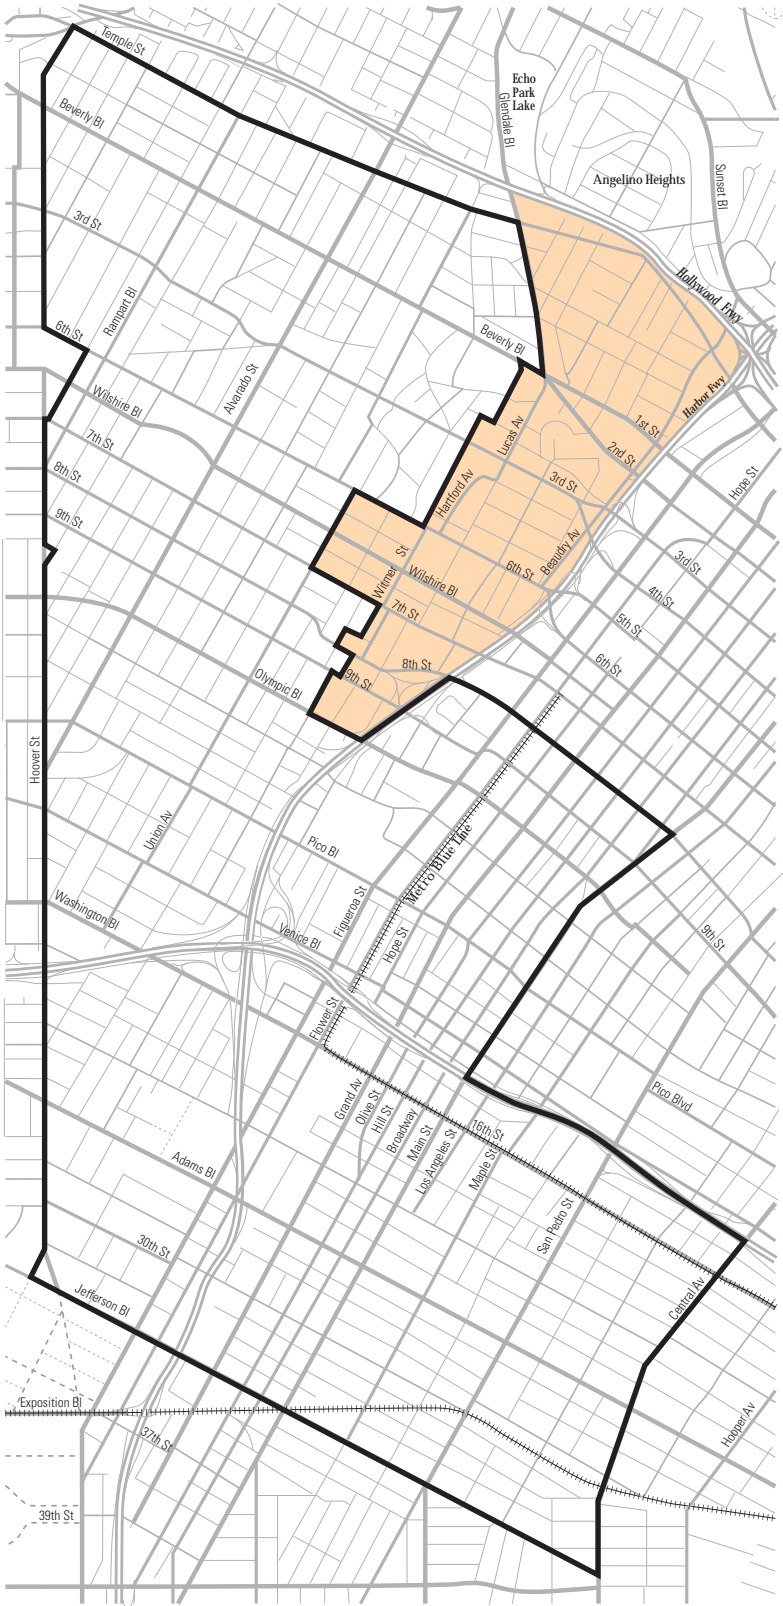Central City West Specific Plan



-  Primary Placement Area
-  Secondary Placement Area

Map No. 9
Dwelling Unit Placement Areas

Prepared by City of Los Angeles Planning Department • Graphic Services Section • July, 2000

Not to scale 