

ORDINANCE NO.


163165

An ordinance amending Section 12.04 of the Los Angeles Municipal Code by amending the zoning map.

THE PEOPLE OF THE CITY OF LOS ANGELES DO ORDAIN AS FOLLOWS:

Section 1. Section 12.04 of the Los Angeles Municipal Code is hereby amended by changing the zones and zone boundaries shown upon a portion of the zone map attached thereto and made a part of Article 2, Chapter 1, of the Los Angeles Municipal Code, so that such portion of the zoning map shall be as follows:

1
2
3
4
5
6
7
8
9
10
11
12
13
14
15
16
17
18
19
20
21
22
23
24
25
26
27
28
29
30

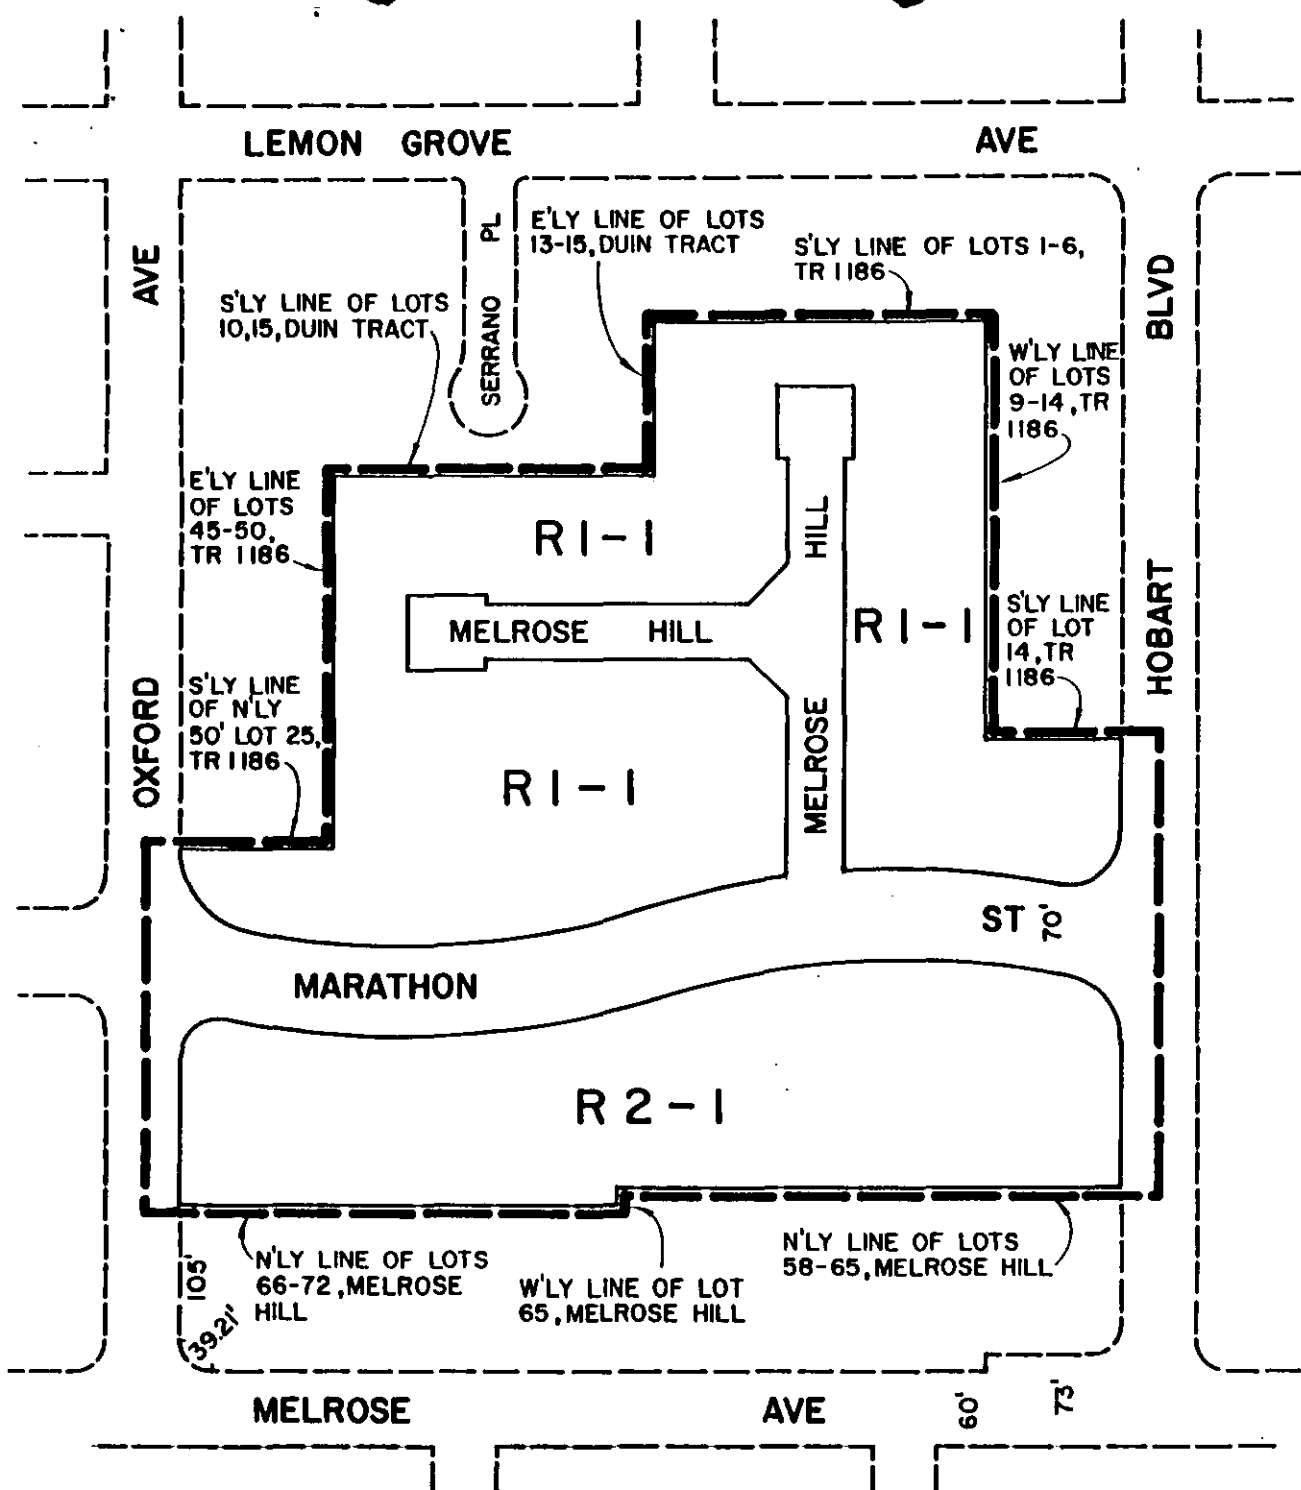

———— MELROSE HILL
 HISTORIC PRESERVATION OVERLAY ZONE



0 100 200
 SCALE IN FEET

SHEET No. 493 | DM 4580 | CPC87-200(HPOZ)
 JW/PAV | 09-10-87

Sec. 2 The City Clerk shall certify to the passage of this ordinance and cause the same to be published in some daily newspaper printed and published in the City of Los Angeles.

I hereby certify that the foregoing ordinance was passed by the Council of the City of Los Angeles, at its meeting of JAN 20 1988

ELIAS MARTINEZ, City Clerk,

By Edward W. Ashburn ,
Deputy.

Approved JAN 22 1988

Approved as to Form and Legality

John Devario ,
ACTING Mayor.

.....
JAMES K. HAHN, City Attorney,

By,
Deputy.

File No. 87-1766

City Clerk Form 23

D358107 1/27

Pursuant to Section 97. 2
of the City Charter, the
City Planning Commission on
Aug. 6, 1987 recommended
that this ordinance be
adopted by the City Council.

Ramona Hays
Secretary