


2 An ordinance amending Section 12.04 of the Los Angeles Municipal Code
3 by amending the zoning map.
4

5 THE PEOPLE OF THE CITY OF LOS ANGELES DO ORDAIN AS FOLLOWS:
6

7 Section 1. Section 12.04 of the Los Angeles Municipal Code is hereby
8 amended by changing the zones and zone boundaries shown upon a portion of
9 the zone map attached thereto and made a part of Article 2, Chapter 1, of the
10 Los Angeles Municipal Code, so that such portion of the zoning map shall be
11 as follows:
12
13
14
15
16
17
18
19
20
21
22
23
24
25
26
27
28
29
30

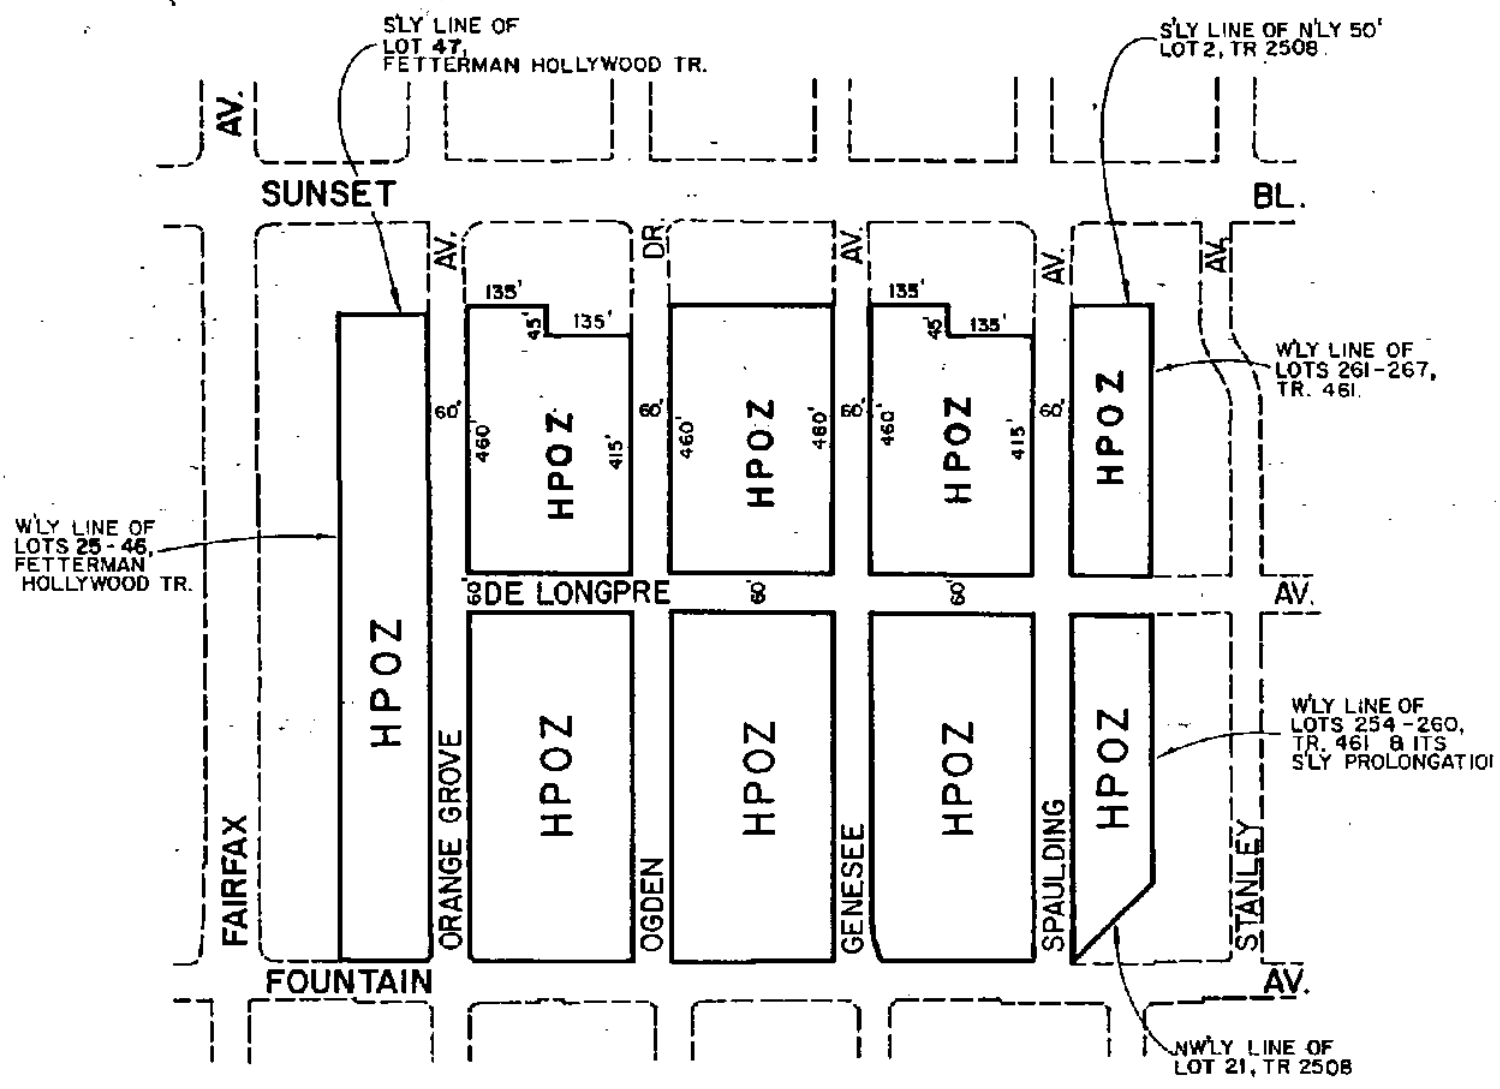

0 200 400
SCALE IN FEET

DM 147 8177 , 144 8177 CPC 92-0245 HP
 PV/DEB 01-13-93

Sec. 2 The City Clerk shall certify to the passage of this ordinance and cause the same to be published in some daily newspaper printed and published in the City of Los Angeles.

I hereby certify that the foregoing ordinance was passed by the Council of the City of Los Angeles, at its meeting of APR 07 1993

ELIAS MARTINEZ, City Clerk,

By Raymond S. Crisp
Deputy.

Approved APR 15 1993

Tom Bradley
Mayor.

Approved as to Form and Legality

LAJ 414078 4/20

JAMES K. HAHN, City Attorney,

By _____
Deputy.

File No. 91-1171

City Clerk Form 23

Pursuant to Section 97. 2
of the City Charter, the
City Planning Commission on
Dec 17, 1992 recommended
that this ordinance be
adopted by the City Council.

Keimona Harris
Secretary