


## **Fence Examples (1 of 3)**



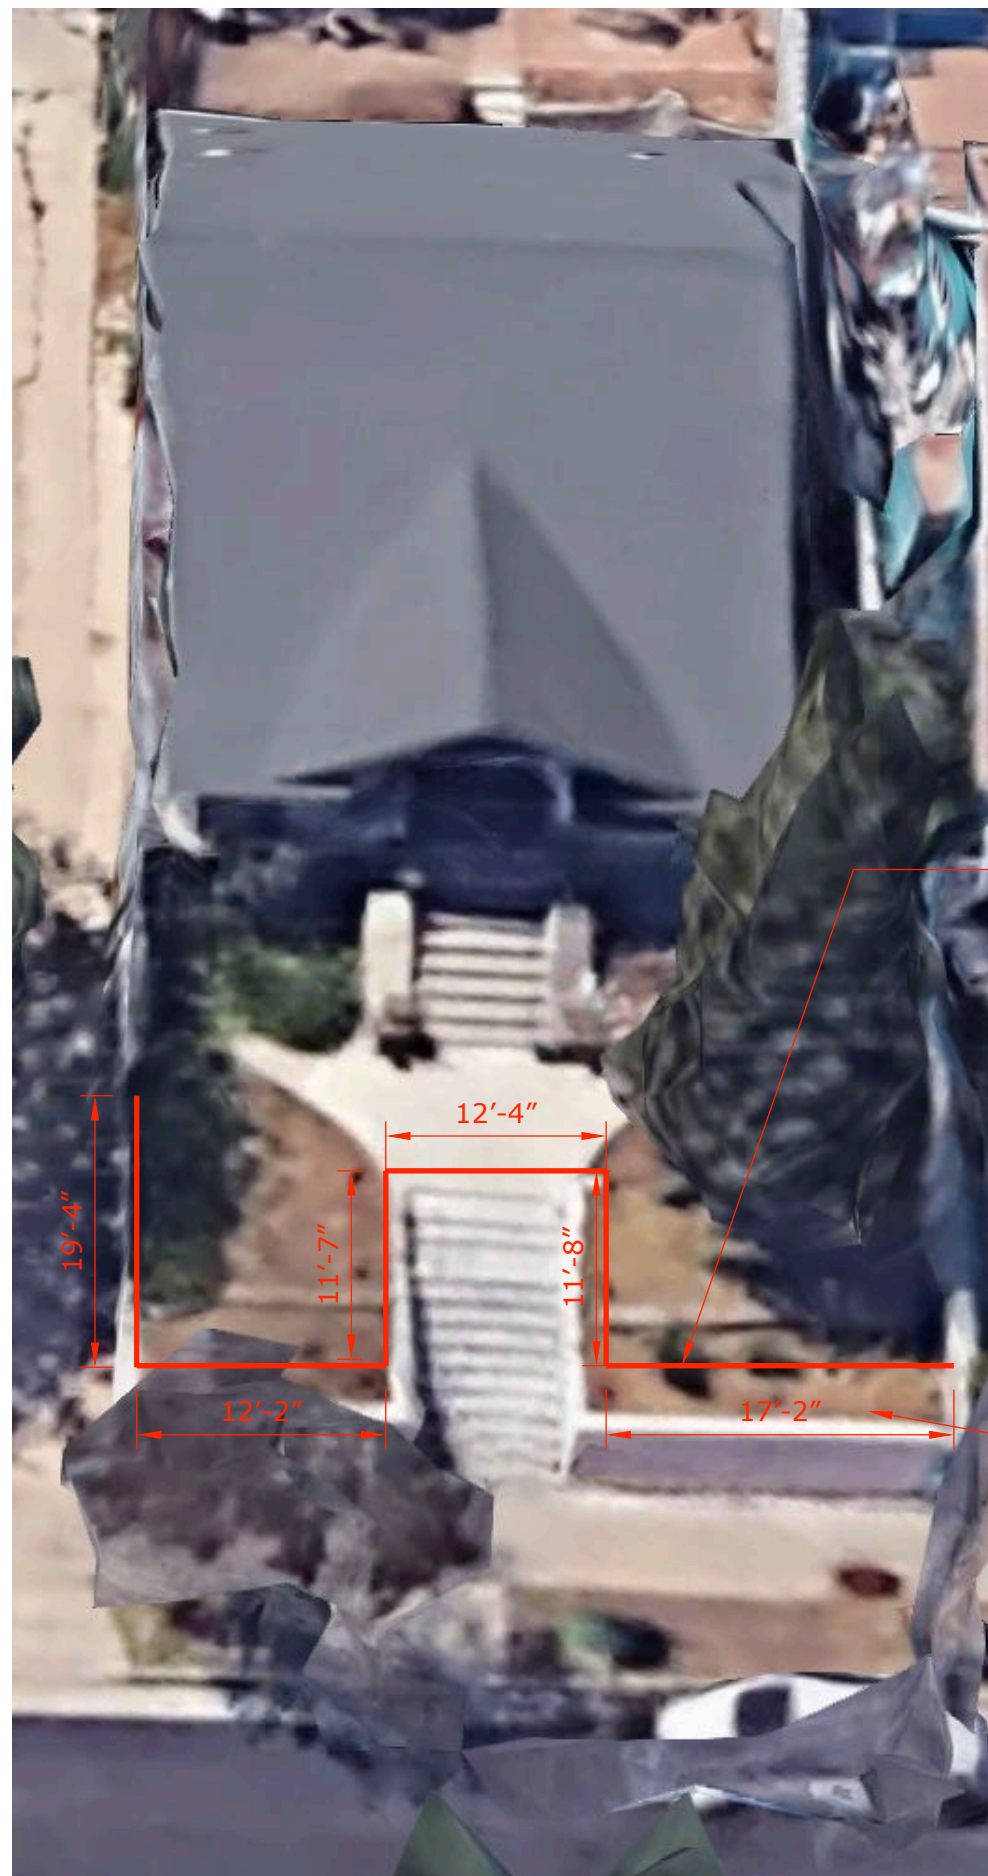

EXISTING FENCE


• ARIAL VIEW OF  
EXISTING/ PROPOSED FENCE

MATERIALS FROM  
EXISTING FENCE WILL  
BE REPURPOSED TO  
BRING FENCE UP TO CODE

• FENCE IS SET BACK  
2'-1" FROM EDGE OF  
EXISTING RETAINING  
WALL





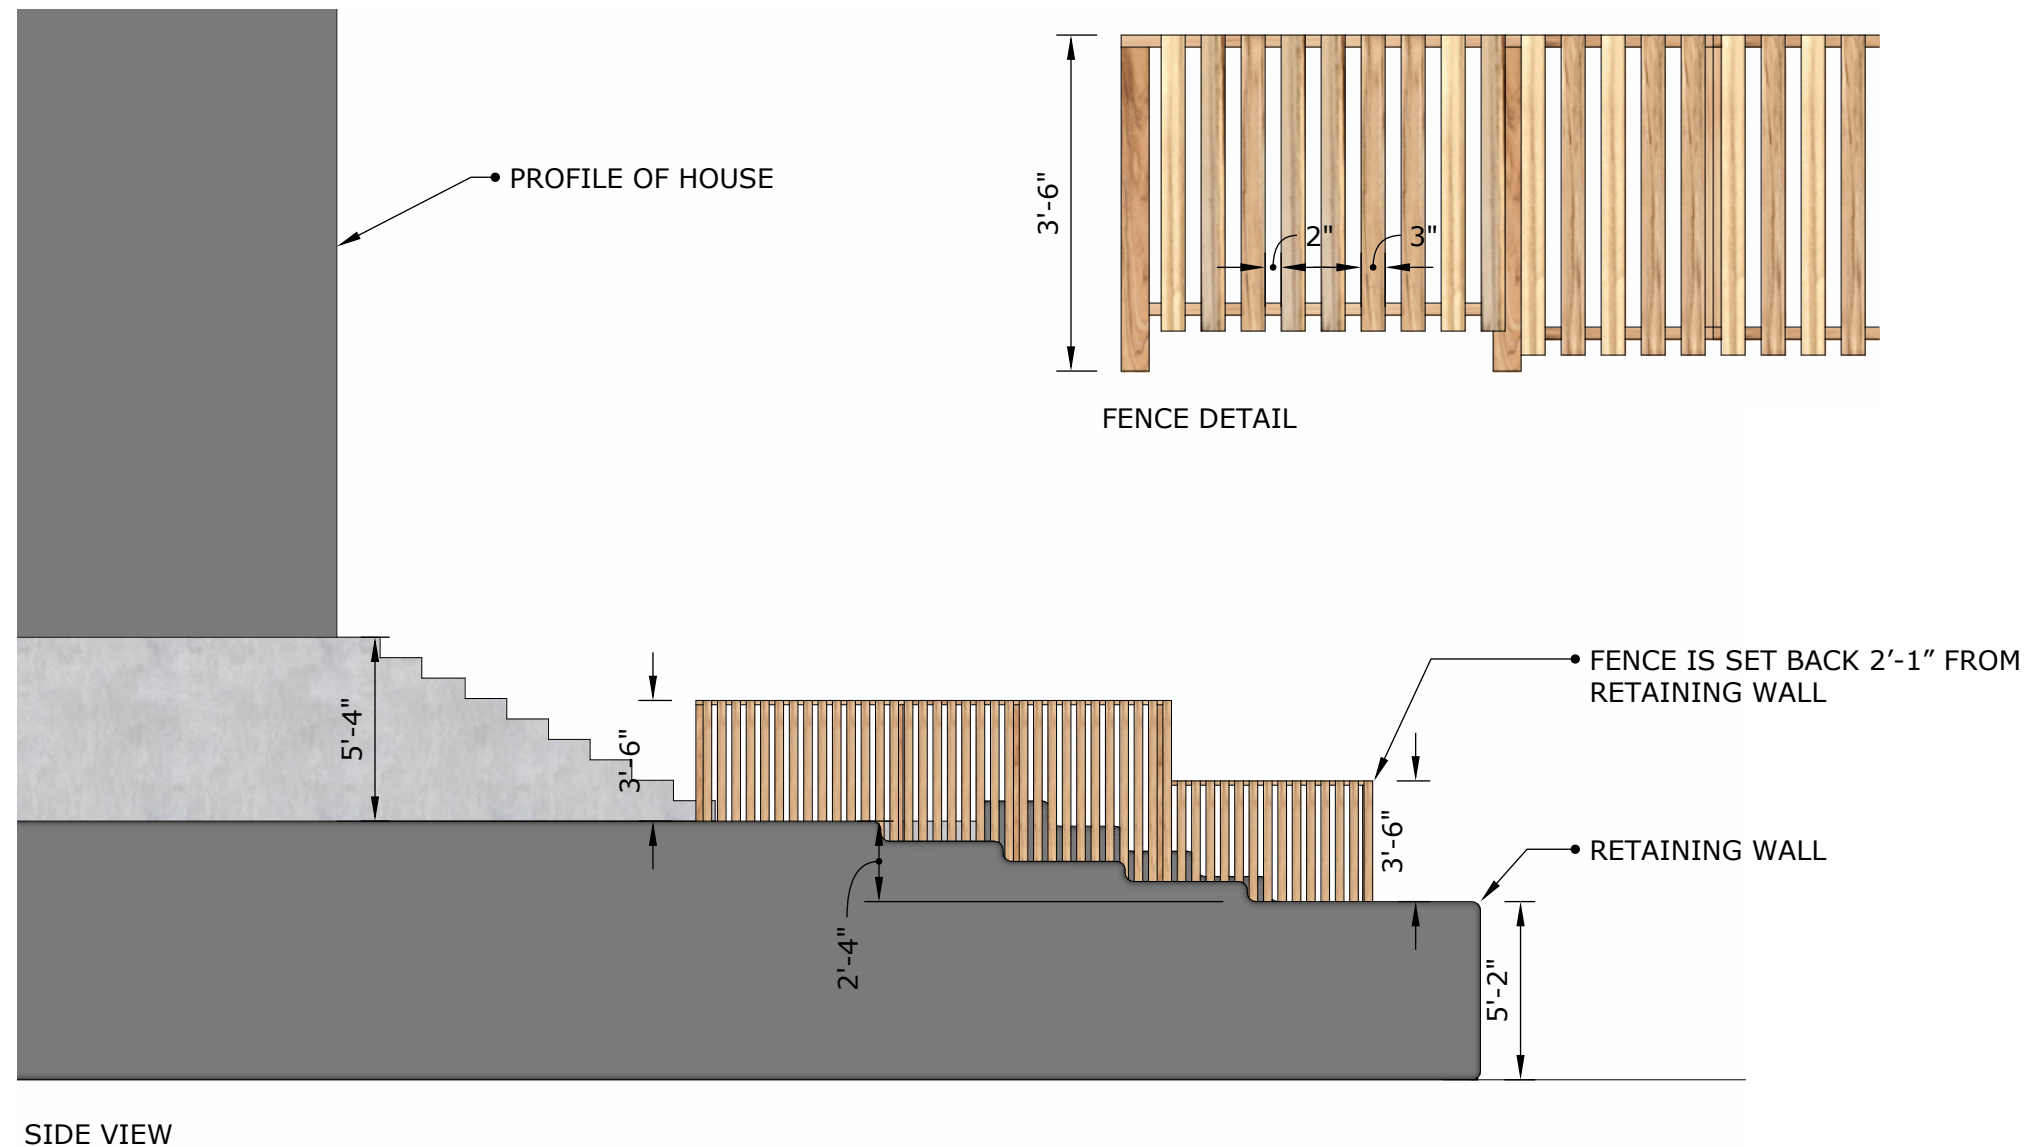


#### MATERIALS:

THE PICKETS ARE MADE OF WESTERN CEDAR GRAPE STAKES THAT HAVE BEEN HAND-HEWN. THEY HAVE NOT BEEN TREATED AND WILL NATURALLY GREY OVER TIME.

FENCE WILL BE 42" HIGH  
3" PICKETS WILL BE SPACED 2" APART.

DUE TO THE PLOT ELEVATION, THE HOME SITS HIGHER THAN THE FENCE HEIGHT, ALLOWING FOR ADEQUATE VIEWING OF THE HOME.




 


## **Fence Examples (2 of 3)**




OUTDOOR LIGHT FIXTURE 1/4" = 1'-0" 1

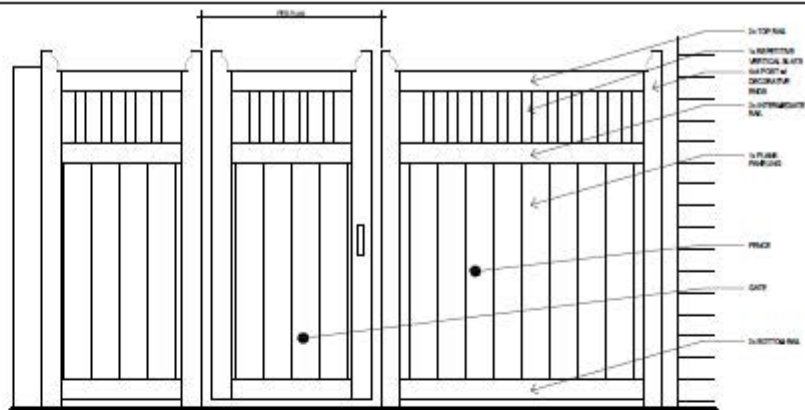


FENCE GATE DETAIL 1/4" = 1'-0" 1

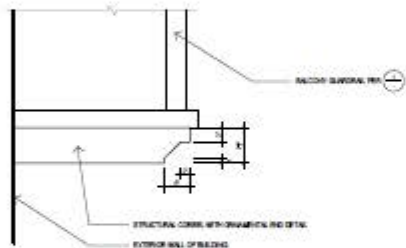


CORNER 1/4" = 1'-0" 1

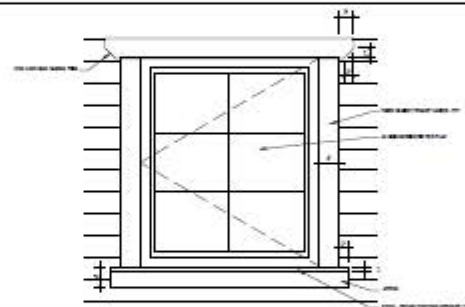

WINDOW FRAME DETAIL 1/4" = 1'-0" 1

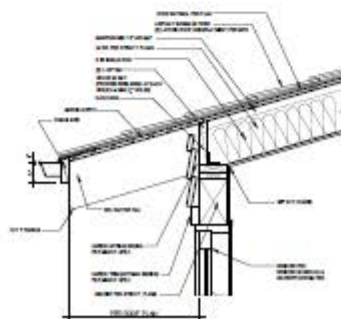

ROOFING 1/4" = 1'-0" 1

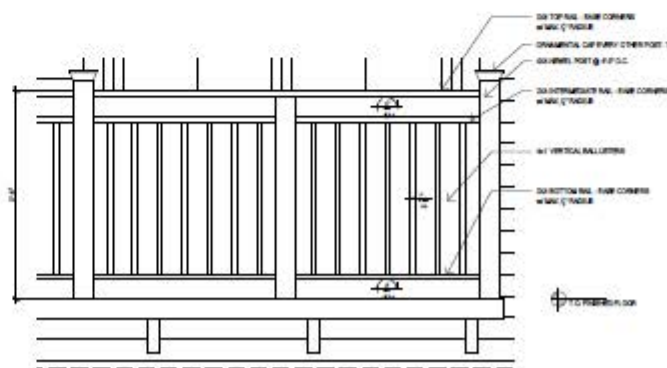

FENCE ELEVATION 1/4" = 1'-0" 1

**NEW DUPLEX**  
1238 W. 30th Street  
LOS ANGELES, CA 90007

L&V Architects, Inc.  
2012 Central Ave., Suite 202  
West Los Angeles, CA 90024  
310.310.1114, 310.310.1115, 310.310.1116

ENLARGED DETAILS

2014-02-05

1/4" = 1'-0"


**A - 4.10**

1238 - 1238 30th


## **Fence Examples (3 of 3)**




PROPOSED FRONT PLANTER

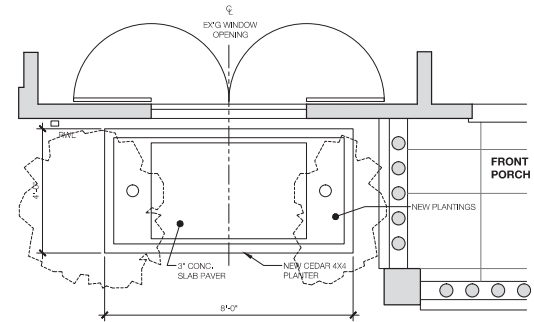

1 PLAN  
1/2" = 1'-0" (1:24)

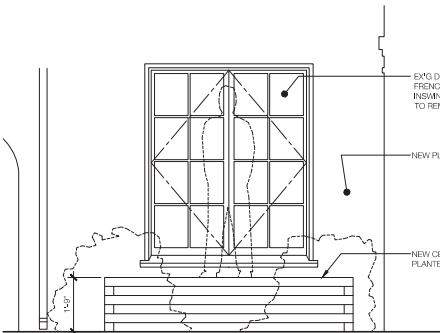

2 FRONT ELEVATION  
1/2" = 1'-0" (1:24)

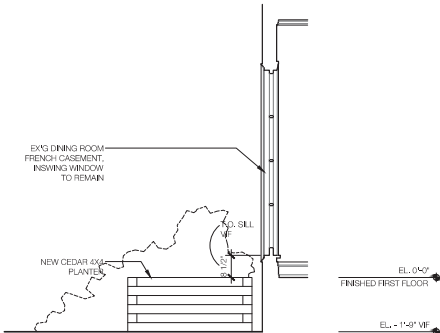


3 SIDE ELEVATION  
1/2" = 1'-0" (1:24)




4 RENDERING  
N.T.S.

PROPOSED REPLACEMENT FENCE (SEE PHOTO 17' ON A2 FOR EX'G CHAIN LINK FENCE)

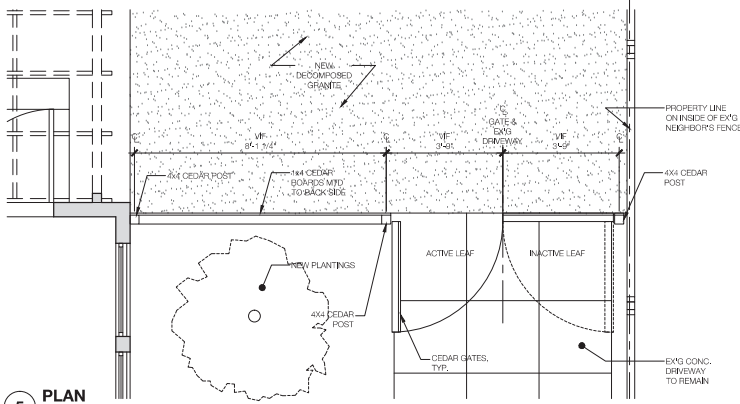

5 PLAN  
1/2" = 1'-0" (1:24)

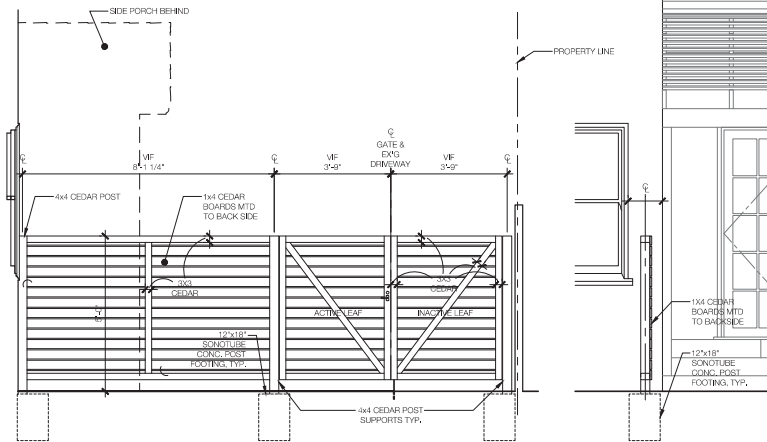

6 FRONT ELEVATION  
1/2" = 1'-0" (1:24)

7 SECTION  
1/2" = 1'-0" (1:24)

CEDAR FENCE INSPIRATION IMAGES



Peter Benoit Architect, Inc.  
3015 Hyatt Avenue  
Los Angeles, California 90027  
www.peterbenoitarchitect.com  
t 323.663.0466

Copyright 2016  
Peter Benoit Architect, Inc.  
This drawing is an original  
architectural work and  
instrument of service that cannot  
be used, reproduced or  
redistributed in any form,  
physical or digital, without the  
written authorization of the  
Architect.

DATE: 14 APRIL 2016  
PHASE:  
HPOZ DRAWINGS  
SHEET TITLE:

DETAILS

SHEET NUMBER:

A14