


ORDINANCE NO. 173989

An ordinance amending Section 12.04 of the Los Angeles Municipal Code by amending the zoning map.

THE PEOPLE OF THE CITY OF LOS ANGELES DO ORDAIN AS FOLLOWS:

Section 1. Section 12.04 of the Los Angeles Municipal Code is hereby amended by changing the zones and zone boundaries shown upon a portion of the zone map attached thereto and made a part of Article 2, Chapter 1. of the Los Angeles Municipal Code, so that such portion of the zoning map shall be as follows:

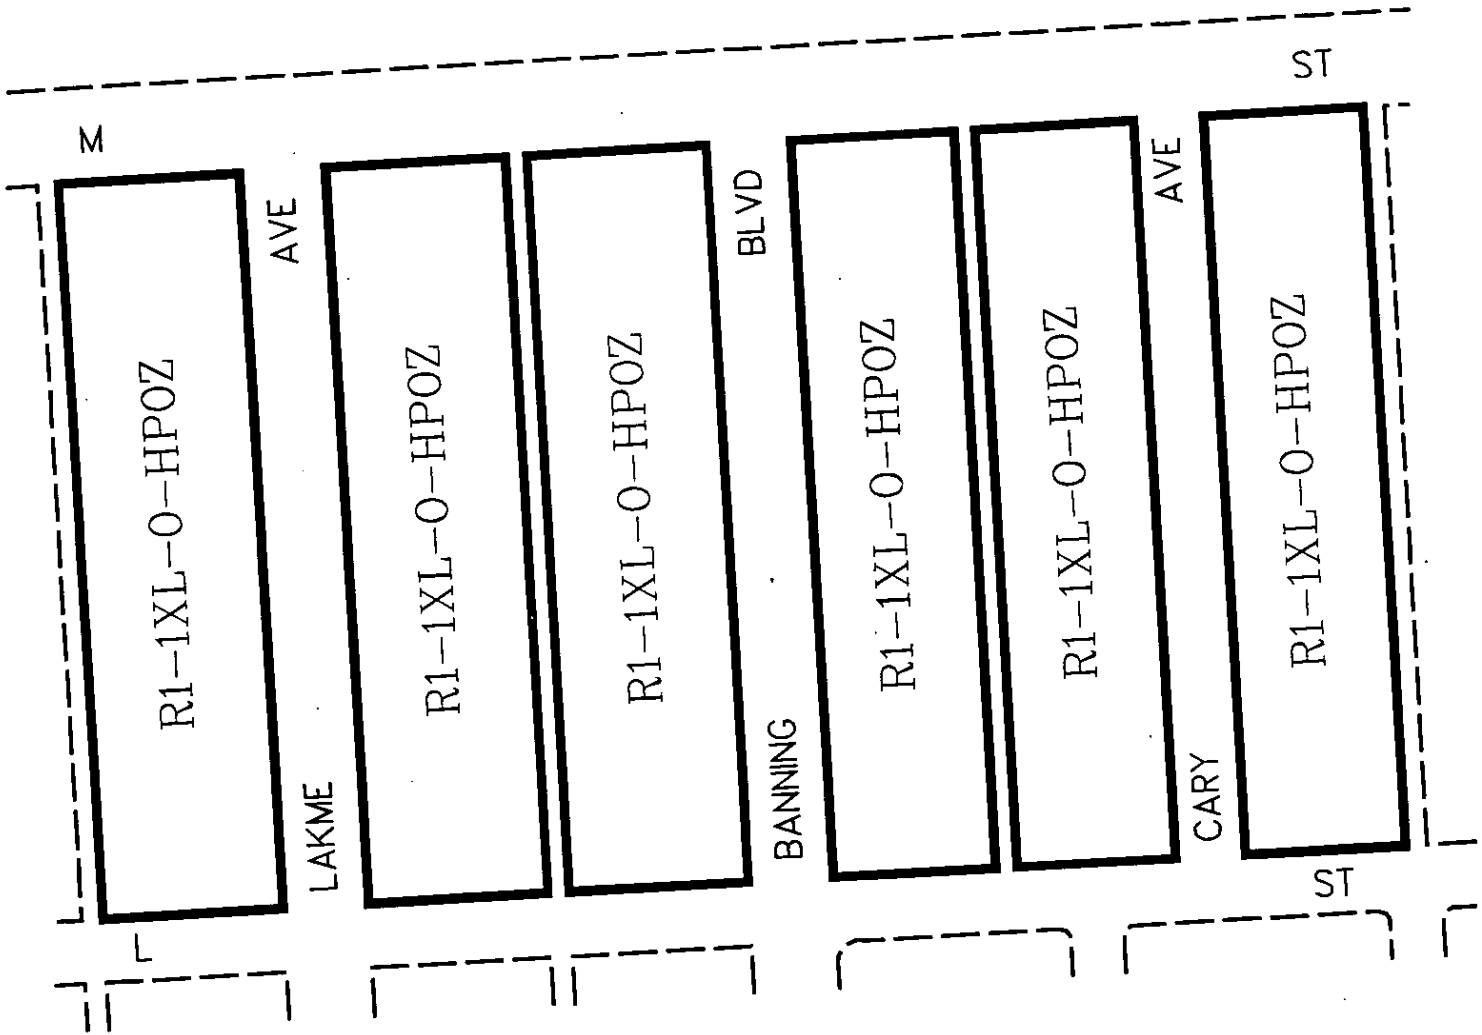

NOT TO SCALE

C.M. 33B209	CPC 99-0196 HPOZ
-------------	------------------

AEI 63-14-01

03/15/01

