

Westwood Multiple Family Residential Specific Plan

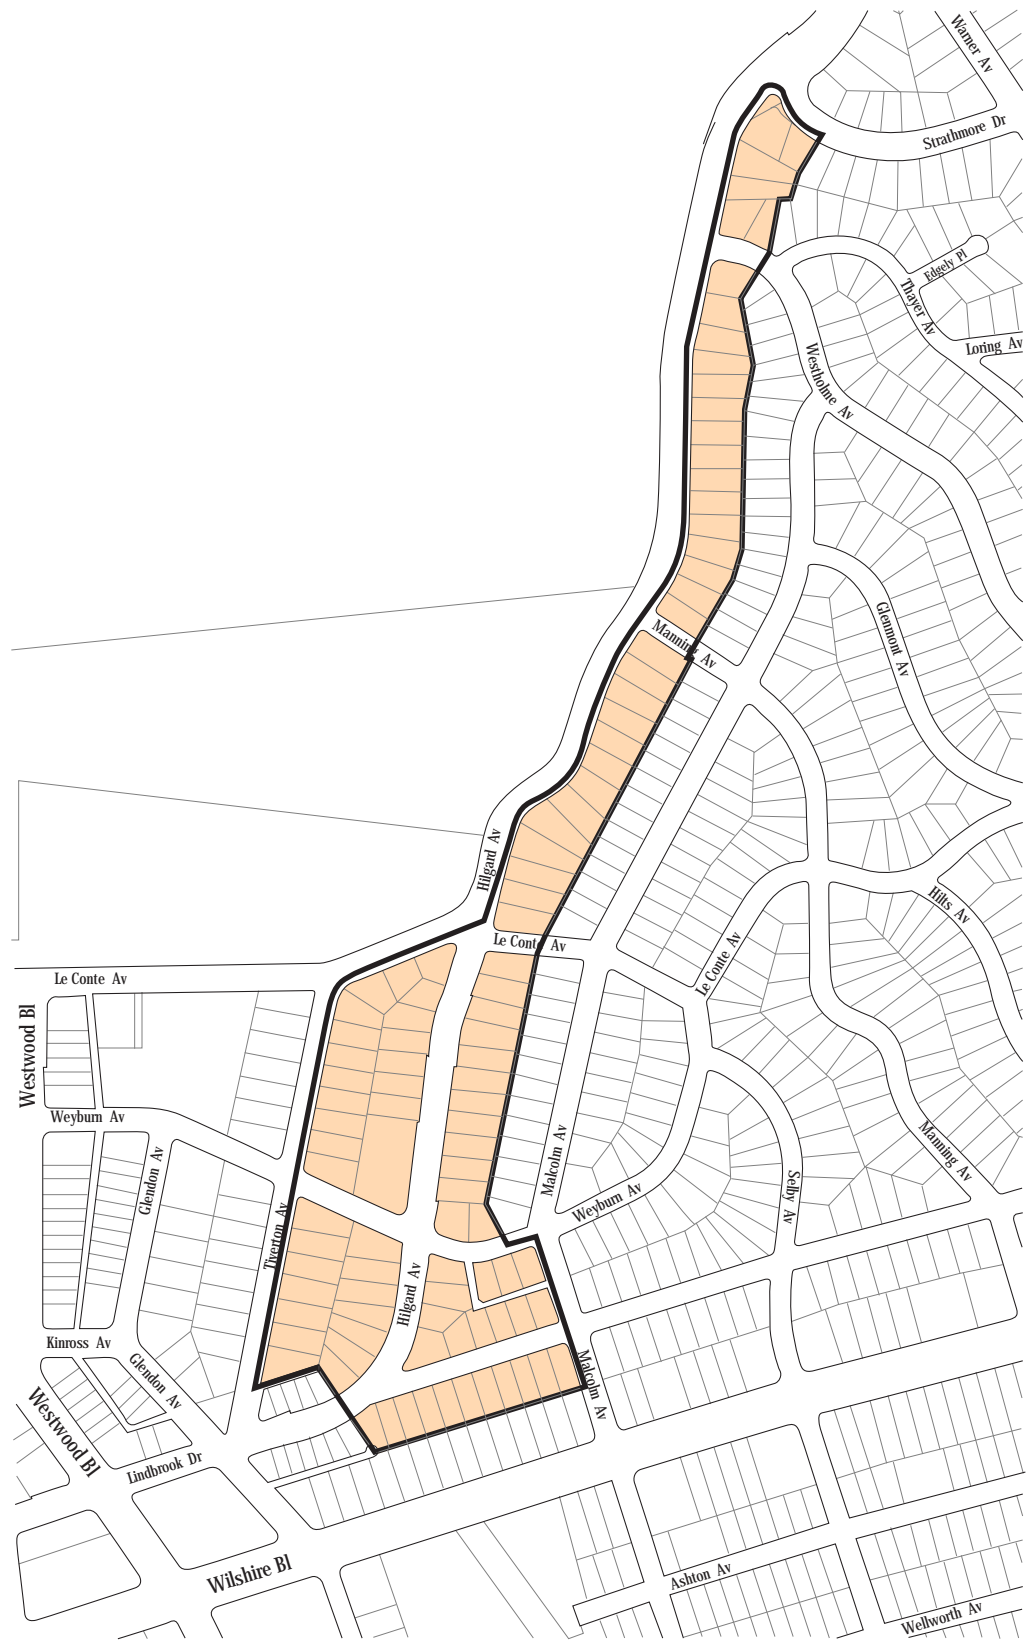


Figure 1
East Westwood Village Area

Westwood Multiple Family Residential Specific Plan



Figure 2
South of Wilshire/West of the Mormon Temple

Not to scale

Westwood Multiple Family Residential Specific Plan



Figure 3
South of Wilshire/East of the Mormon Temple

Not to scale 

Westwood Multiple Family Residential Specific Plan



Figure 4
Ashton Avenue

Not to scale 

Westwood Multiple Family Residential Specific Plan

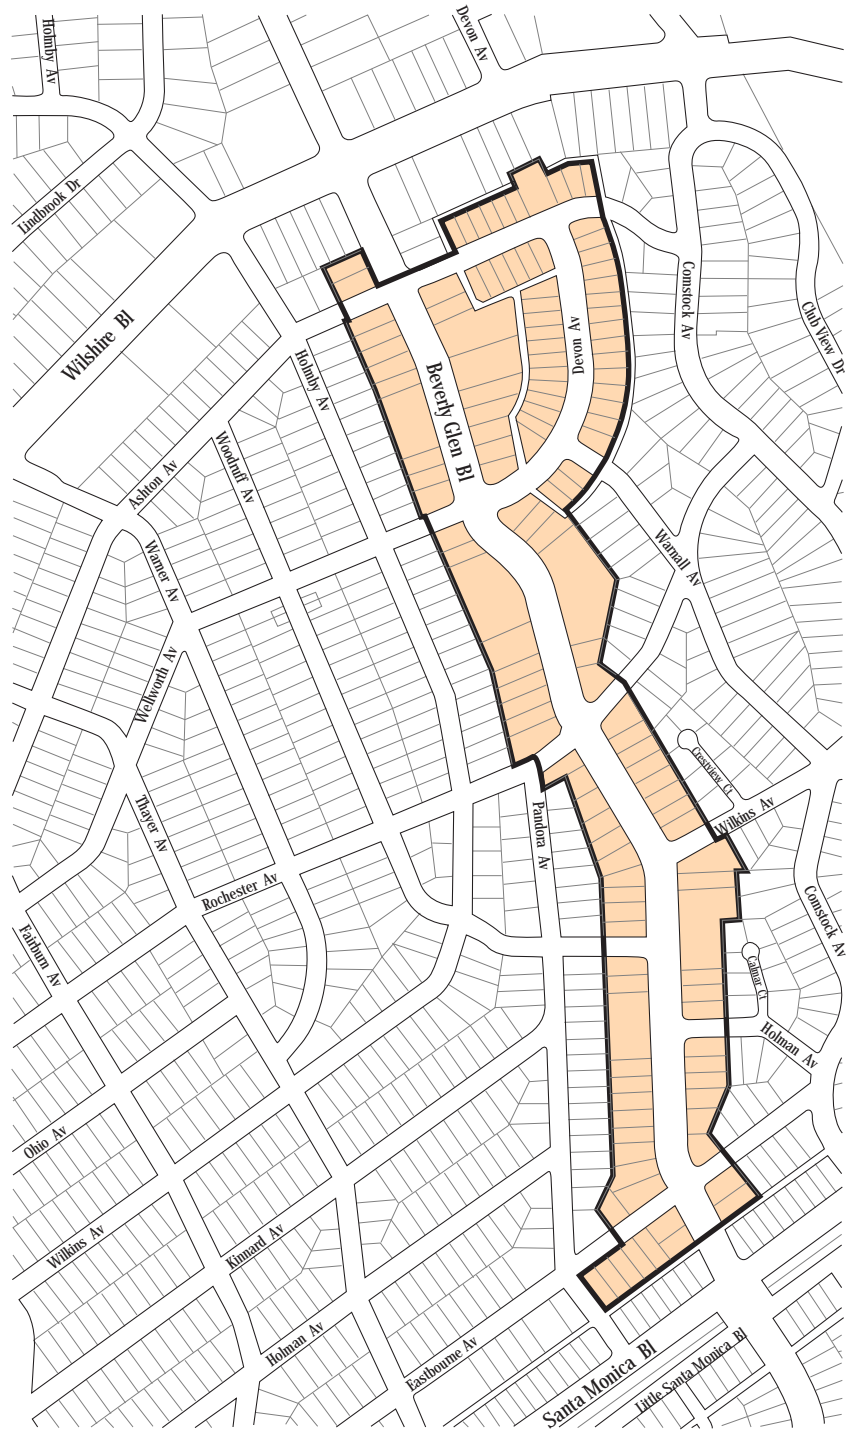


Figure 5
Beverly Glen Boulevard/Devon/Ashton Area

Not to scale 

Westwood Multiple Family Residential Specific Plan



Figure 6
Sepulveda Boulevard & Church Lane

Not to scale

Westwood Multiple Family Residential Specific Plan

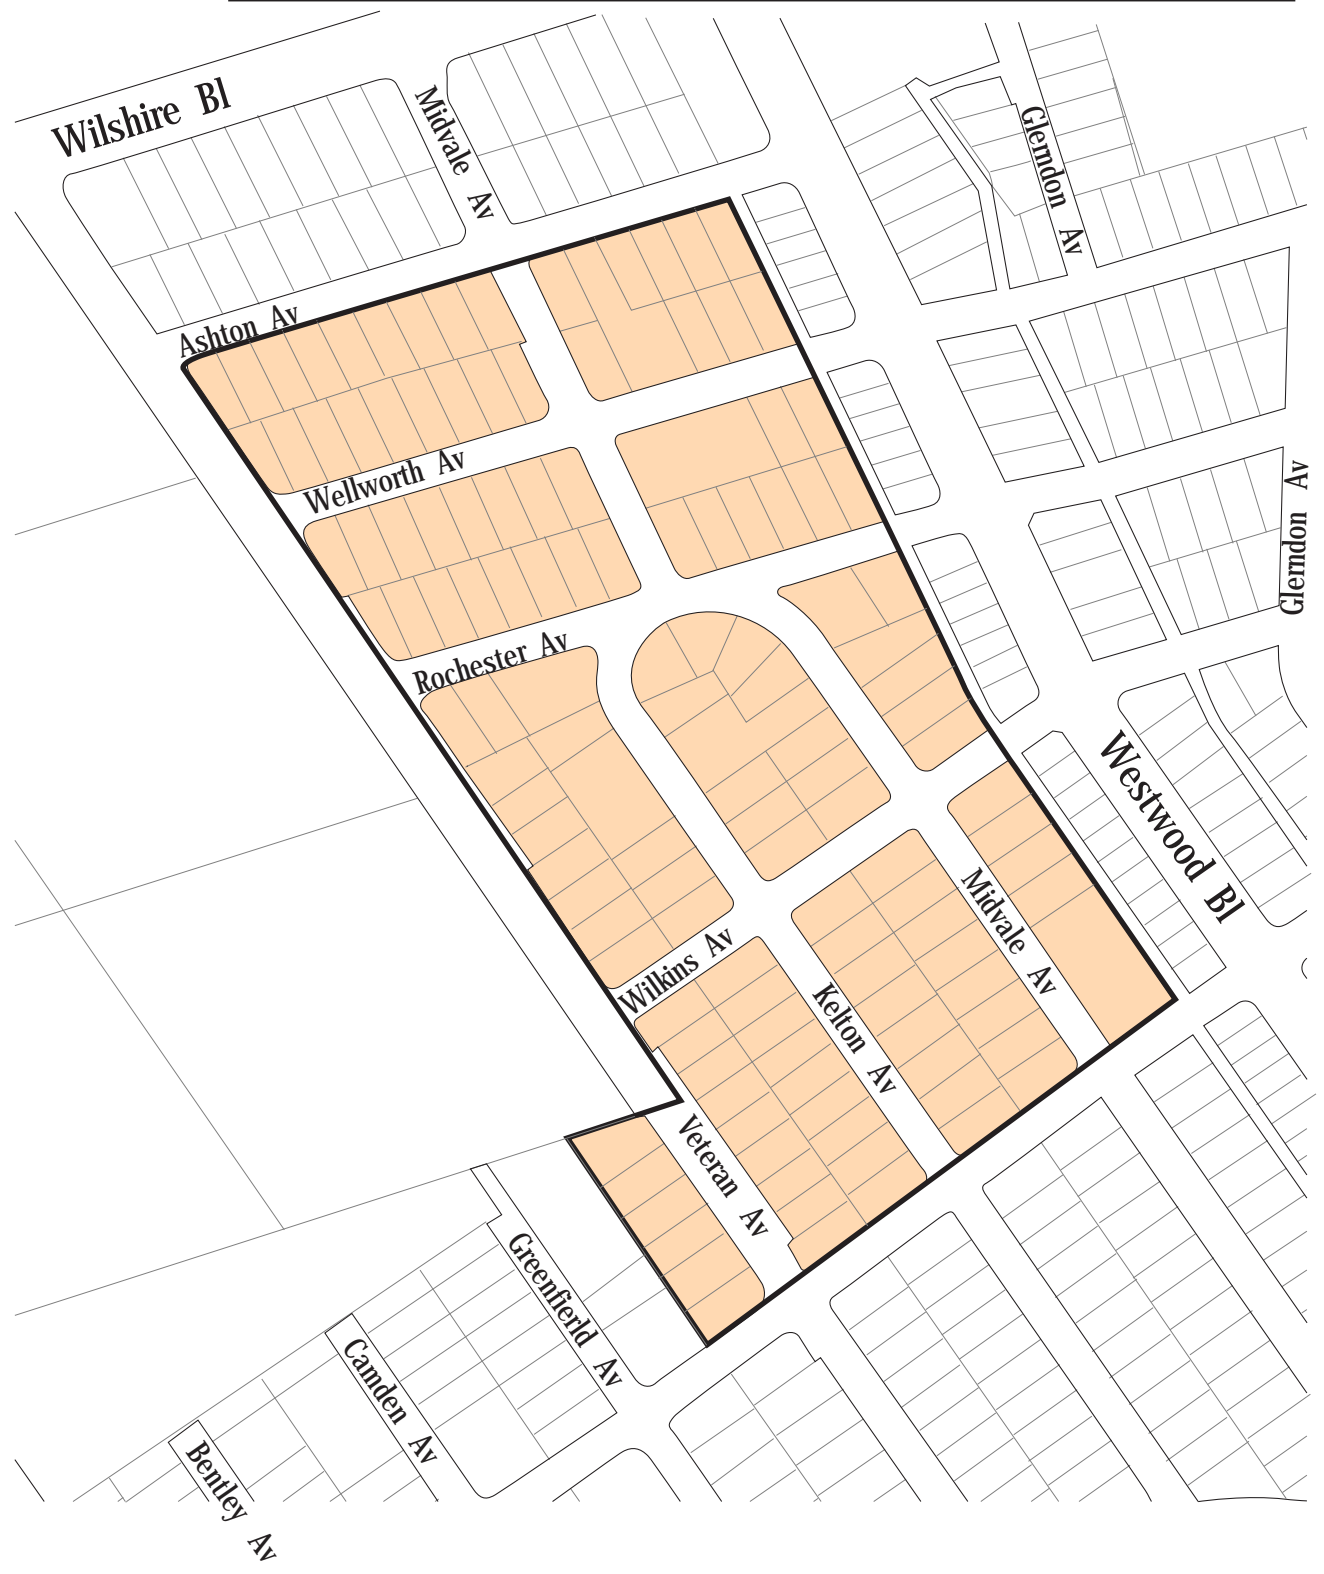


Figure 7
R4 Area South of Wilshire

Not to scale 