



UPPER FLOORS RESIDENTIAL

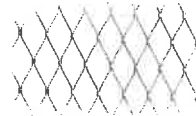

EXIT BALCONIES ACCENTS
STAINLESS STEEL WEBNET
BY JAKOB ROPE SYSTEMS



EXIT BALCONIES METAL PANEL
METAL SALES MANUFACTURING CORPORATION
T16-E-WALL PANEL PERFORATED
VERTICAL & HORIZONTAL INSTALLATION
PANEL COVERAGE: 36"
RIB HEIGHT: 3/4"
COVERAGE: 36"

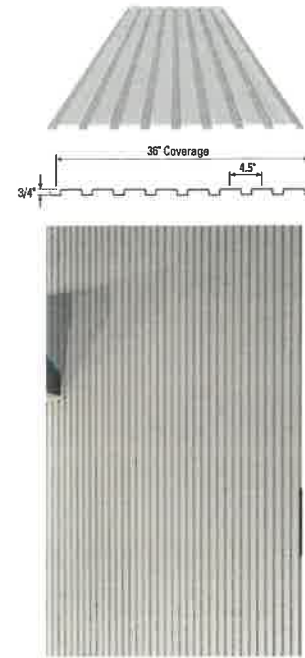

WALL METAL PANEL
METAL SALES MANUFACTURING CORPORATION
T16-E-WALL PANEL
VERTICAL & HORIZONTAL INSTALLATION
PANEL COVERAGE: 36"
RIB HEIGHT: 3/4"
COVERAGE: 36"

METAL PANEL COLORS
METAL SALES
MANUFACTURING CORPORATION
PVDF FINISH



WEATHERED COPPER
FIELD & ACCENT



ASH GREY
FIELD & ACCENT



TERRA COTTA
ACCENT



FIBERGLASS OR VINYL
WINDOWS
MILGARD ULTRA
SERIES-6550
FINISH: BARK



Bark


GROUND FLOOR



BENCHES
GFB-PLAZA & JACKSON PASEO



WALL TRELLIS SYSTEM
BY GREENSCREEN

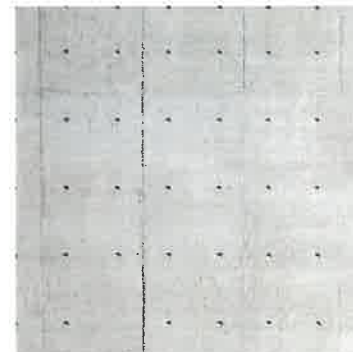

WALLS
POURED IN PLACE CAST CONCRETE
FINISH: NATURAL SEALED



WALLS
BOARD FORM CONCRETE
FINISH: NATURAL SEALED



SIGNAGE BOARDS
ACCOYA SIDING BOARDS
FINISH: SHOU SUGI BAN (ONCE-BRUSHED)



STOREFRONT
ARCADIA, AG451-SERIES
FINISH: ANODIZED ALUMINUM
COLOR: DARK BROZE

EXHIBIT "A"
Page No. 26 of 35
Case No. DIR-2021-3772-TOC-CDO-HCA-PHP

GO FOR BROKE
Affordable Apartments
150 Judge John Also Street and Temple Street,
Los Angeles, CA 90012

| DATE | DESCRIPTION |
|------------|---------------|
| 01.09.2021 | |
| 04.12.2021 | SCHEMATIC SET |
| 05.12.2021 | SCHEMATIC SET |
| 05.24.2021 | |
| 06.08.2021 | FOR SUBMITTAL |
| 07.08.2021 | FOR SUBMITTAL |

| NO. | DESCRIPTION |
|-----|-------------|
| 1 | |
| 2 | |
Architects
Stamp
Carde - Ten
Architects
2370 Westwood Blvd, Suite J
Los Angeles, CA 90064
Telephone: 310.653.1427

DANIELA
RECHITSZAJD
ARCHITECT
6413 Village Green
Los Angeles, CA 90016
Telephone: 310.585.5554
e-mail: rechar@gnark.com

engineer's
Stamp
engineer's
Stamp

project no. 2101
scale as noted
drawing title

MATERIAL BOARD

drawing number
A-320