

ROOFTOP 56'-0"
LEVEL 4 MEZZ 46'-0"
LEVEL 4 36'-0"
LEVEL 3 26'-0"
LEVEL 2 16'-0"
LEVEL 1 0'

EAST ELEVATION 3
SCALE: 1/16" = 1'-0"



ROOFTOP 56'-0"
LEVEL 4 MEZZ 46'-0"
LEVEL 4 36'-0"
LEVEL 3 26'-0"
LEVEL 2 16'-0"
LEVEL 1 0'

NORTH ELEVATION 4
SCALE: 1/16" = 1'-0"



ROOFTOP 56'-0"
LEVEL 4 MEZZ 46'-0"
LEVEL 4 36'-0"
LEVEL 3 26'-0"
LEVEL 2 16'-0"
LEVEL 1 0'

WEST ELEVATION 2
SCALE: 1/16" = 1'-0"



ROOFTOP 56'-0"
LEVEL 4 MEZZ 46'-0"
LEVEL 4 36'-0"
LEVEL 3 26'-0"
LEVEL 2 16'-0"
LEVEL 1 0'

SOUTH ELEVATION 1
SCALE: 1/16" = 1'-0"

1/2" ALUMINUM STOREFRONT SYSTEM
1/2" TERRACE
1/2" ELEVATOR PENTHOUSE
1/2" WALL ON BOARD-FORMED CONCRETE
1/2" VINES ON FACADE
1/2" GLAZING
1/2" ALL
1/2" FORMED CONCRETE
1/2" TERRACE
1/2" ELEVATOR PENTHOUSE
1/2" WALL ON BOARD-FORMED CONCRETE
1/2" VINES ON FACADE

EXHIBIT "A"
Page No. 12 of 22
Case No. DIR-2019-1957-TIC-SPA

SCALE: 1/16" = 1'-0"
0' 8' 16' 32'
EXTERIOR ELEVATIONS | 02/25/19

COLOR LEGEND

STUDIO
1 BD
1 BD MEZZ
2 BD
2 BD MEZZ
CIRCULATION - INTERIOR
COMMERCIAL - CAFE
COMMERCIAL - RESTAURANT
COMMERCIAL - RETAIL
CORE
MECH/SERVICE




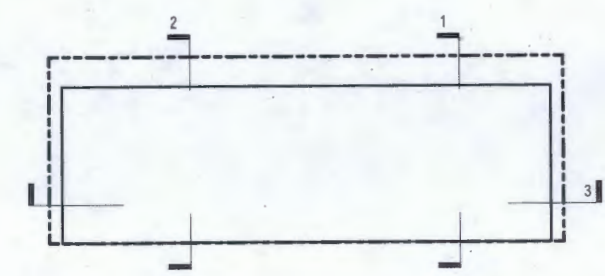


EXHIBIT "A"
 Page No. 13 of 22
 Case No. DIR-2019-1457-TOX-SFR

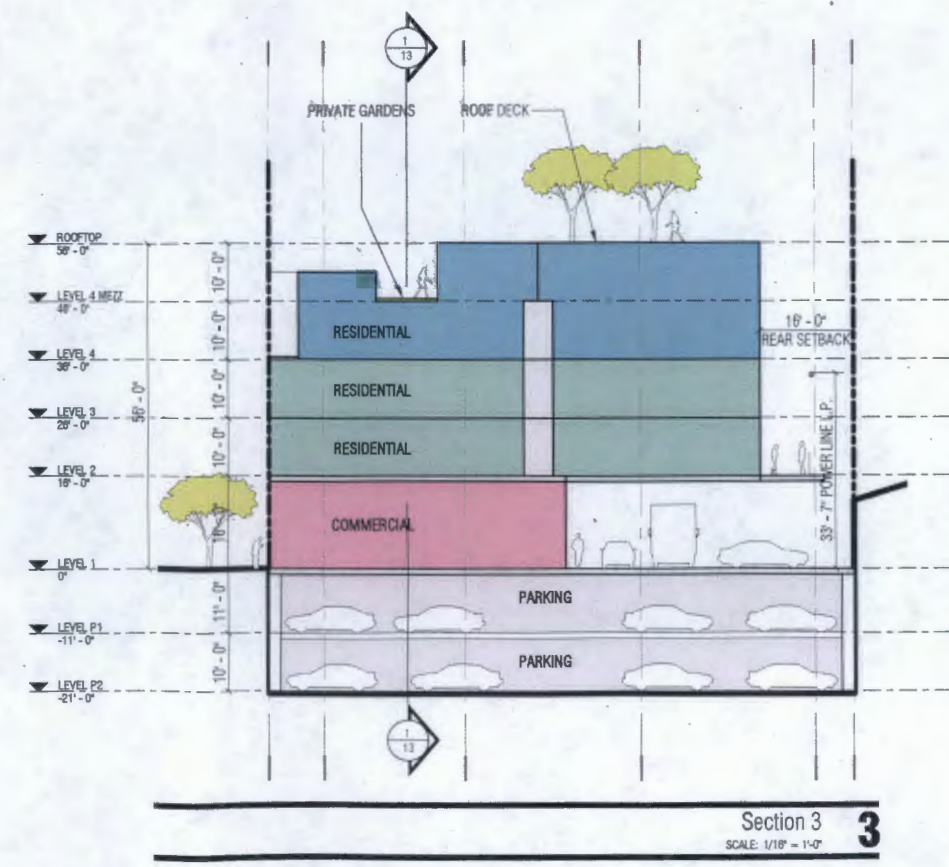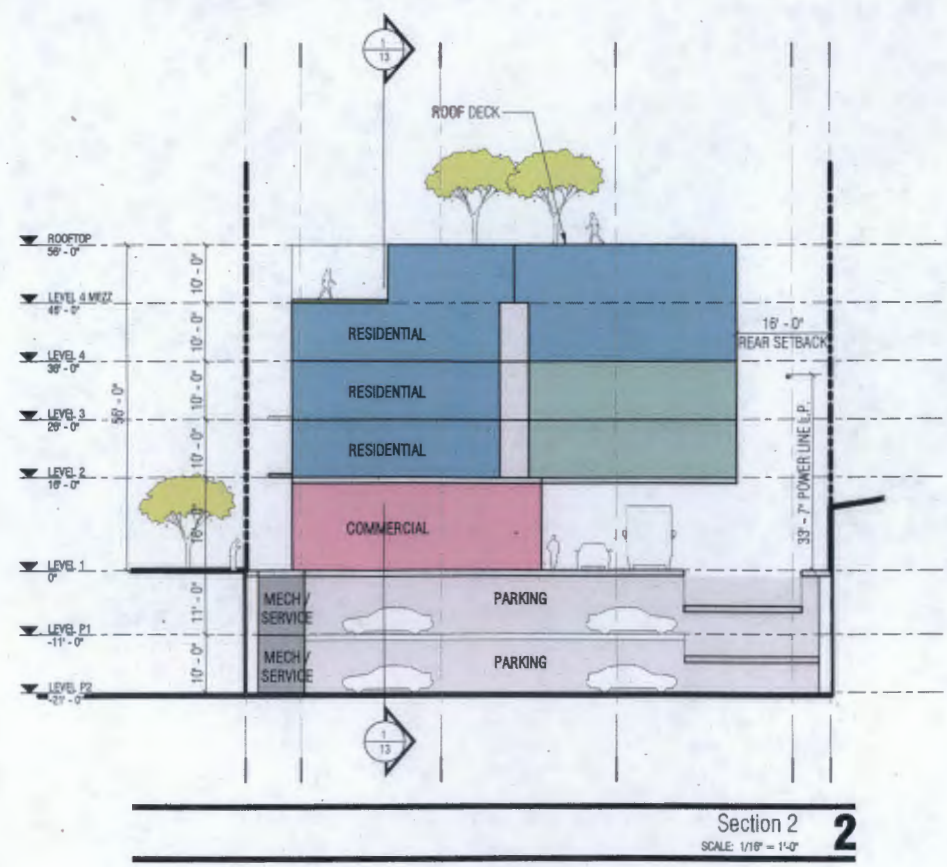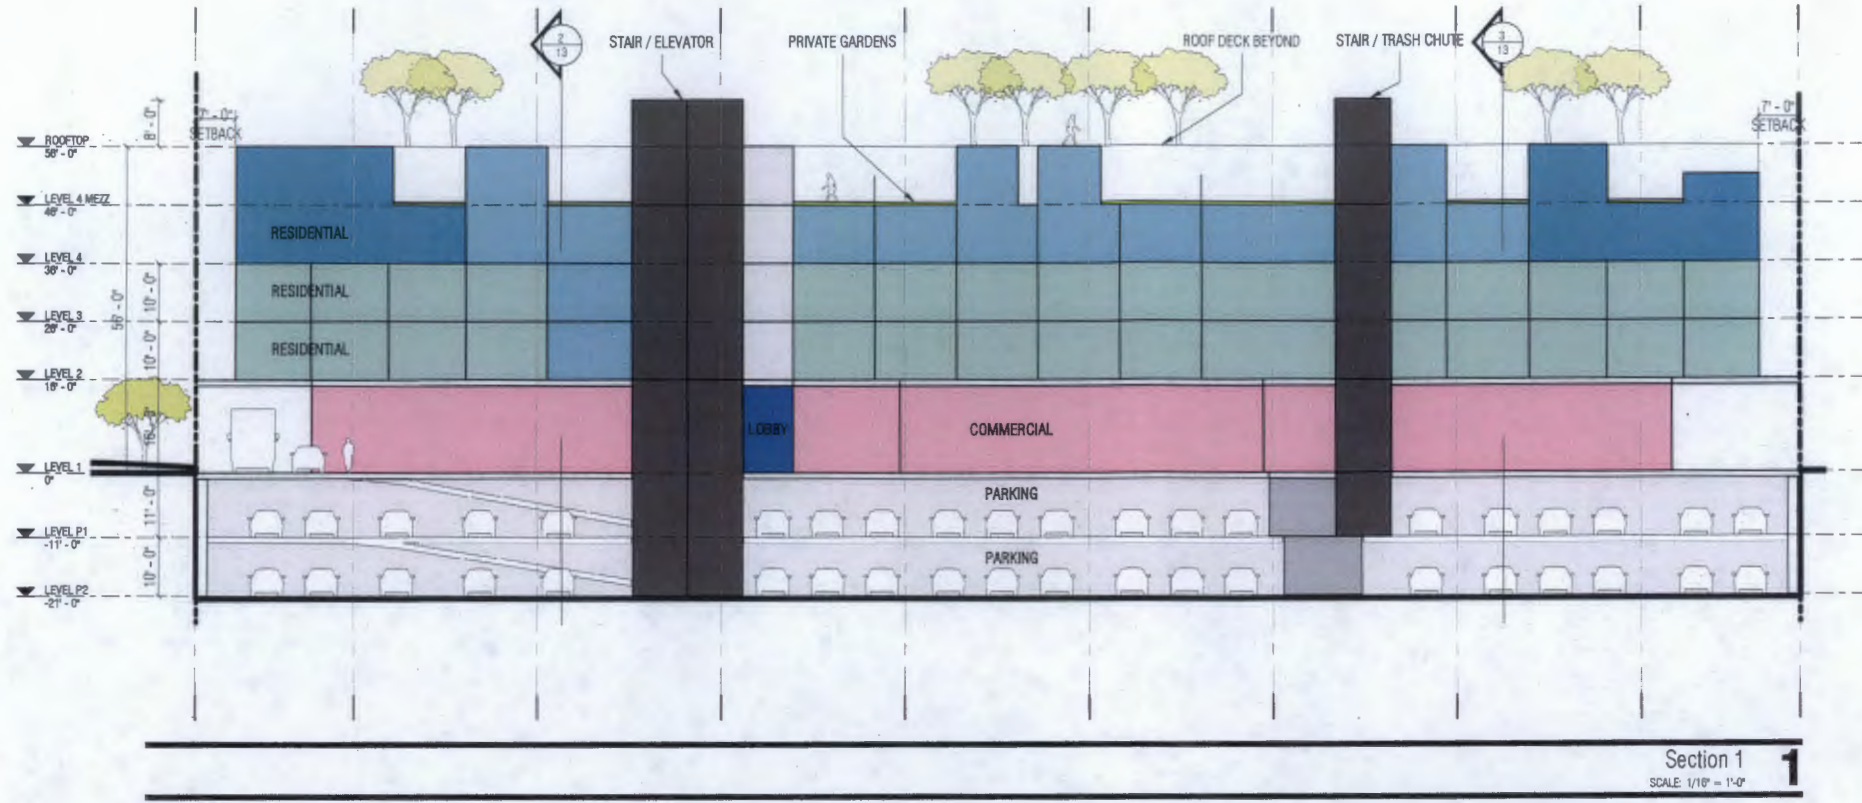

ELEVATION AT GROUND FLOOR BLOW UP 1
SCALE: 1/4" = 1'-0"

EXHIBIT "A"
 Page No. 27 of 27
 Case No. DIR-2019-1957-10-SPR

SCALE: 1/4" = 1'-0"
 0 5 10 30
 ELEVATION AT GROUND FLOOR BLOW UP | 07/19/19