



VESTING TENTATIVE AIRSPACE TRACT MAP NO.74531

MERGER & RESUBDIVISION FOR 1 GROUND LOT AND 17 AIRSPACE LOTS FOR CONDOMINIUM PURPOSES

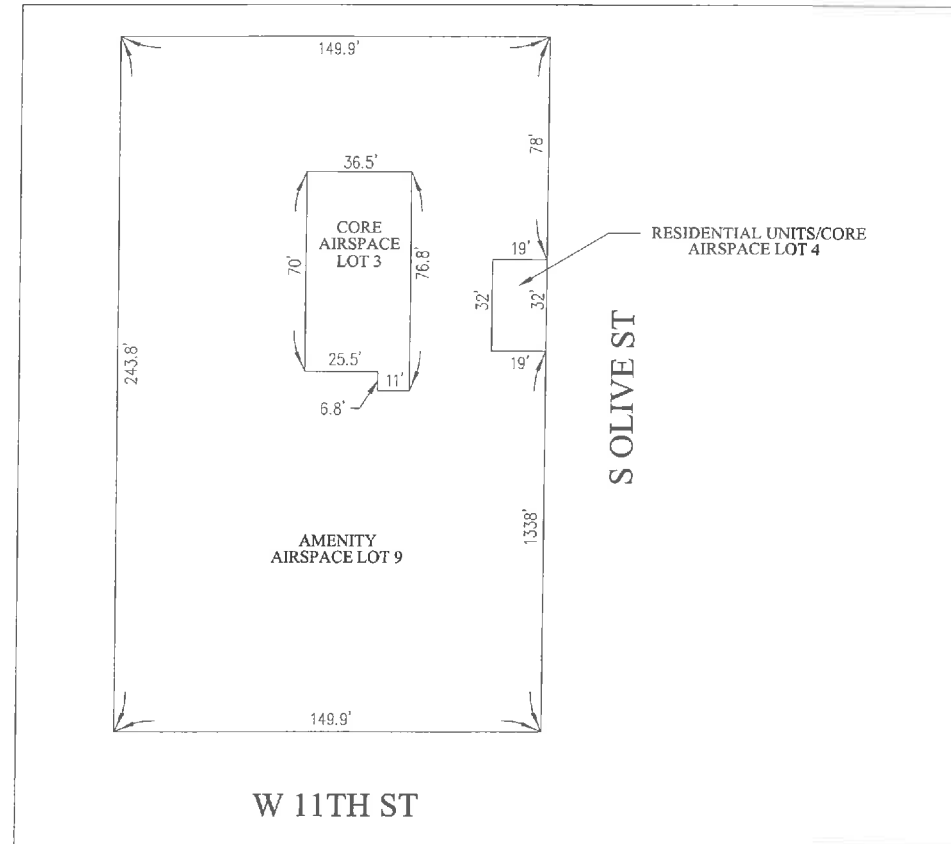


W 11TH ST

LEVEL L10
AIRSPACE LOTS 3,4,9

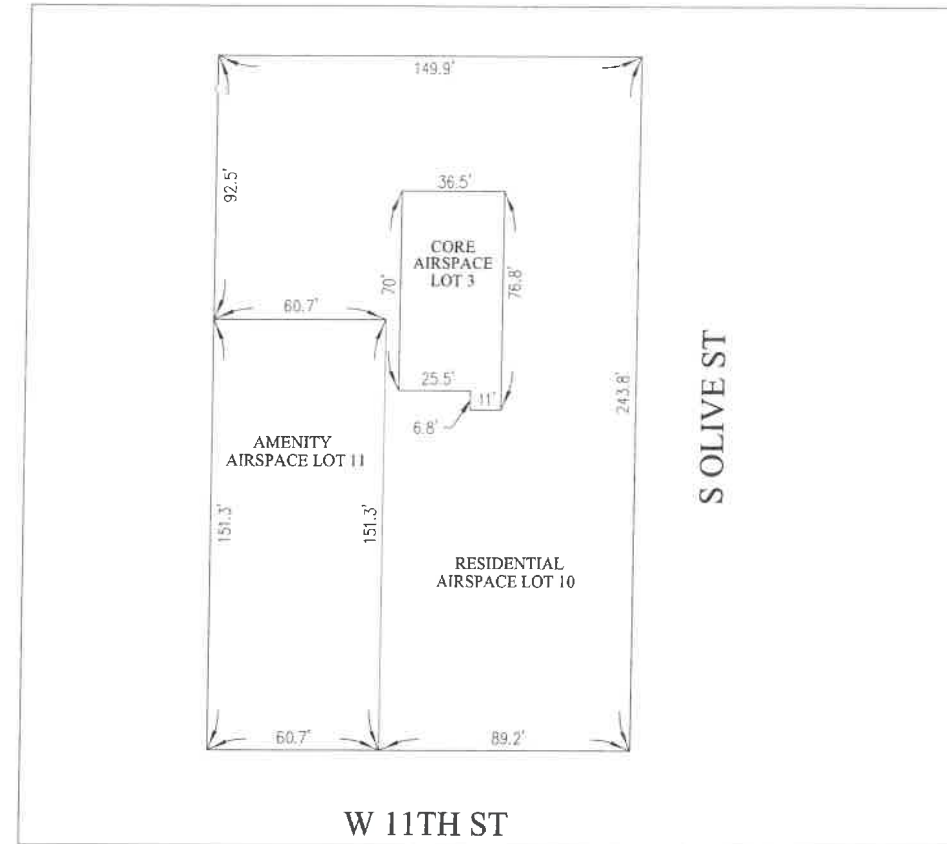


W 11TH ST

LEVEL L11
AIRSPACE LOTS 3,10,11

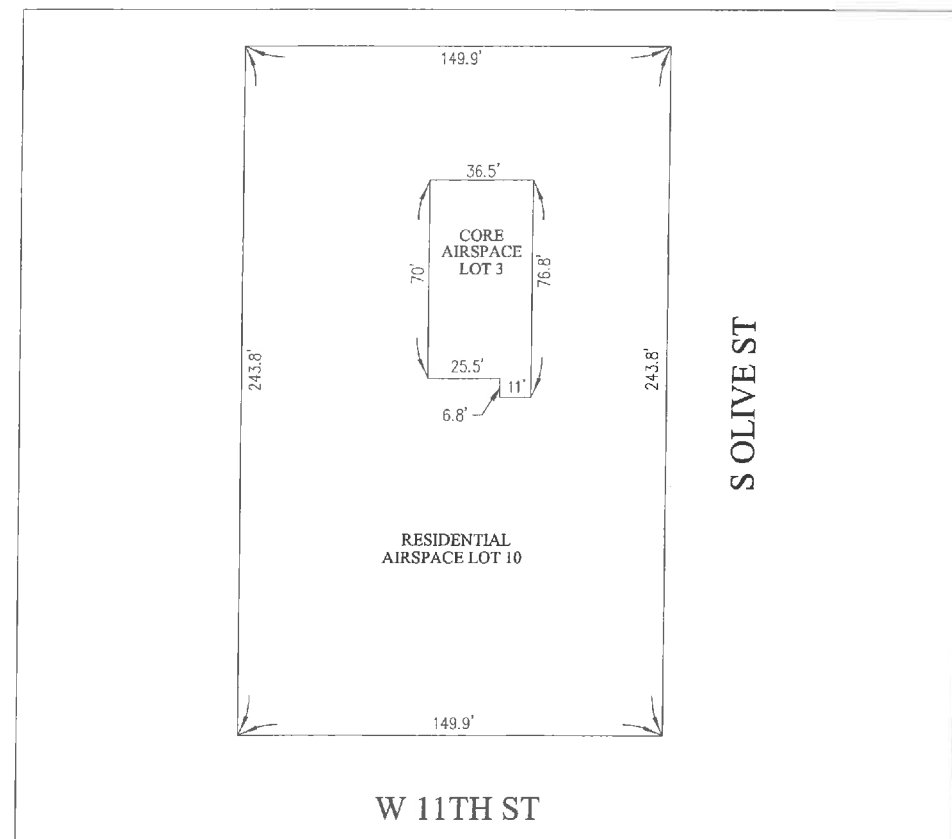


W 11TH ST

LEVEL L12-L26
AIRSPACE LOTS 3,10

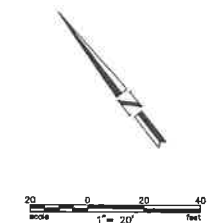

NO.	DESCRIPTION	DATE	BY

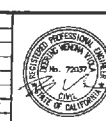


DAVID EVANS
AND ASSOCIATES INC.
201 S FIGUEROA STREET, SUITE 248
LOS ANGELES, CA 90012
Phone: 213.237.2448


CITY OF LOS ANGELES		SCALE
11TH & OLIVE		1" = 20'
DRAWN BY: DE	141 E OLIVE ST	DATE: 11/16/16
CHECKED BY: DE	LOS ANGELES, CA 90012	PROJECT NO: 04 of 07
DESIGNED BY: AM		

VESTING TENTATIVE AIRSPACE TRACT MAP NO.74531


MERGER & RESUBDIVISION FOR 1 GROUND LOT AND 17 AIRSPACE LOTS FOR CONDOMINIUM PURPOSES

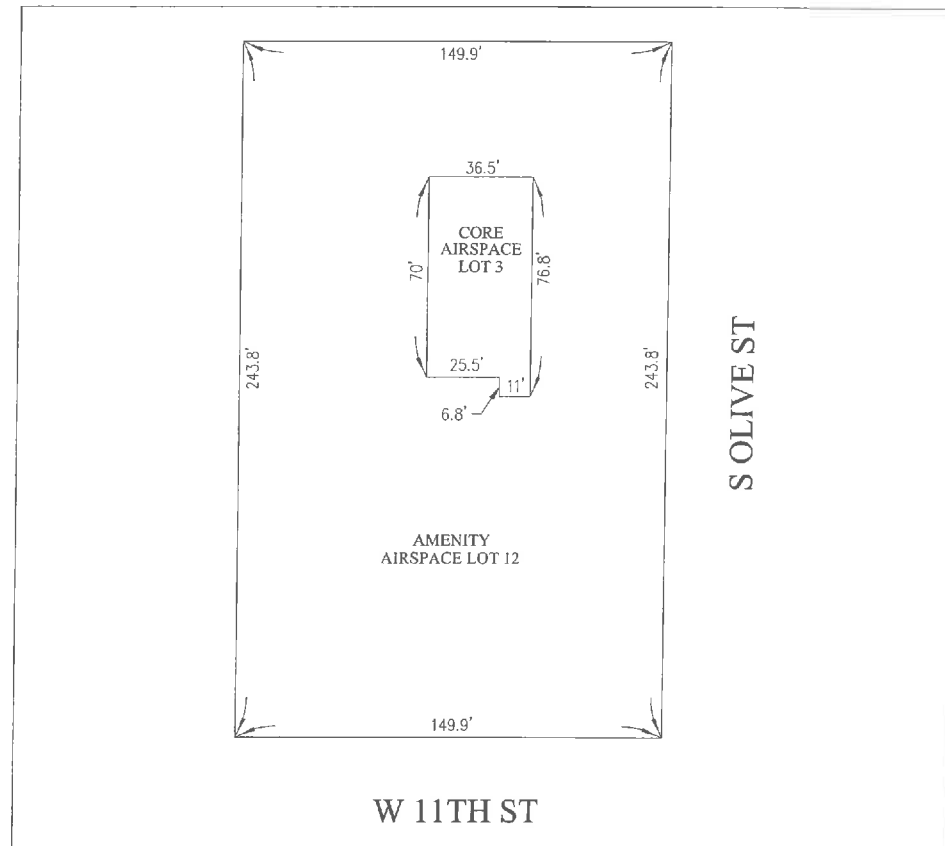

W 11TH ST
LEVEL L27
AIRSPACE LOTS 3,12

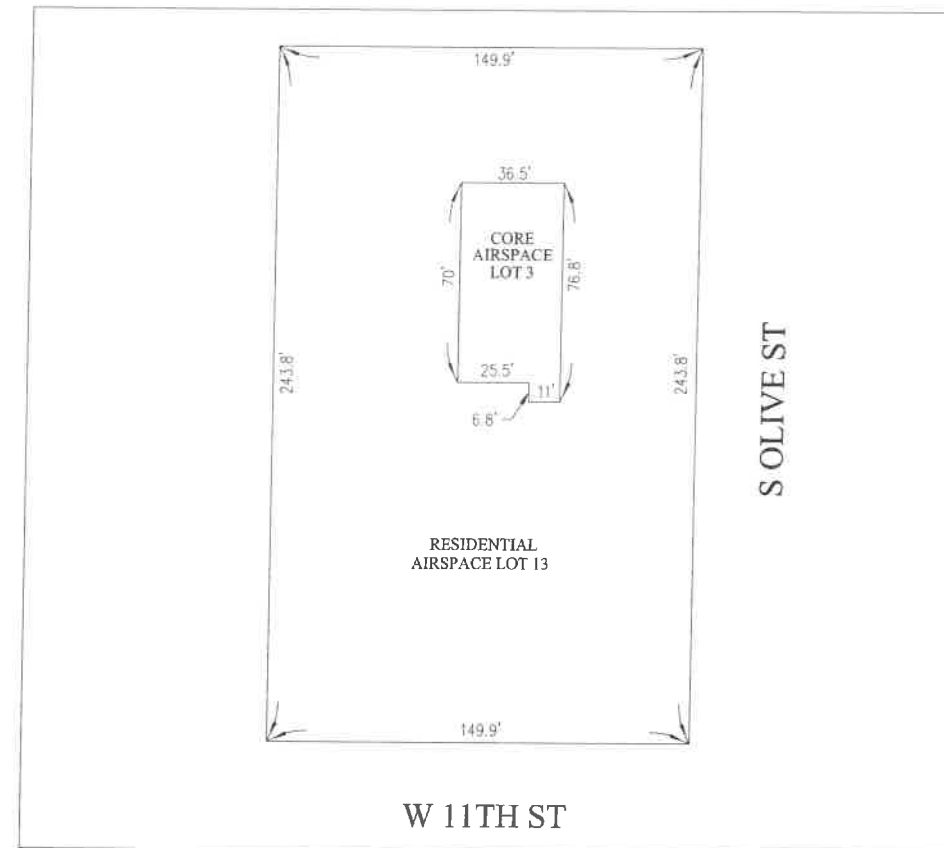

W 11TH ST
LEVEL L28-L46
AIRSPACE LOTS 3,13

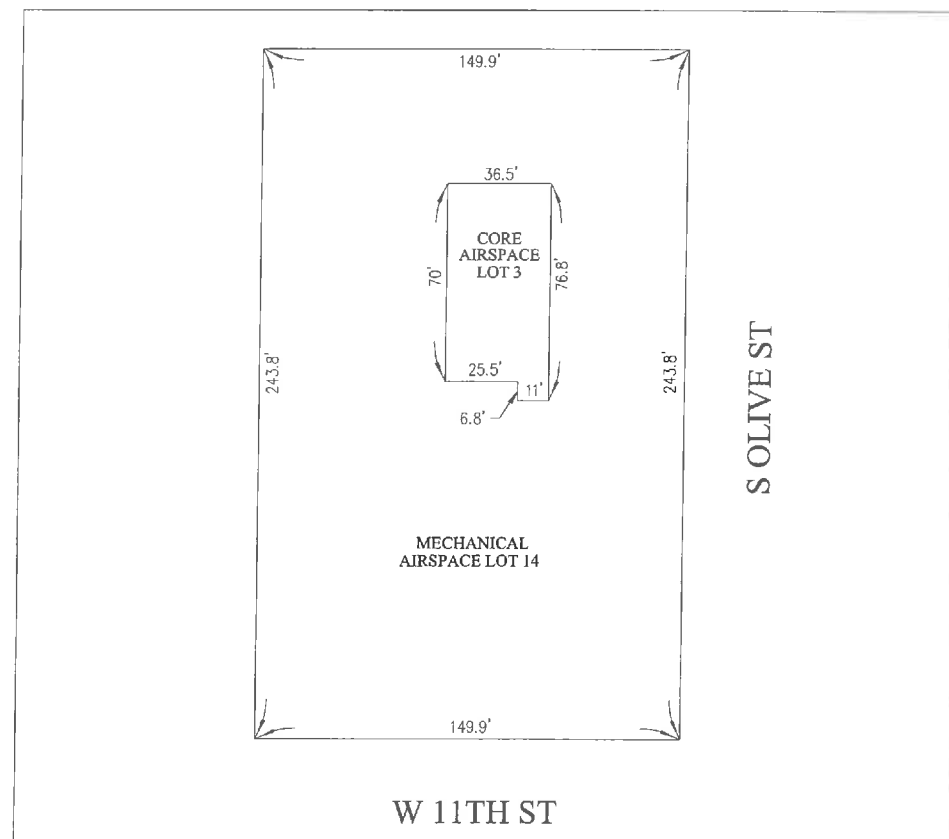

W 11TH ST
LEVEL L47
AIRSPACE LOTS 3,14



NO.	DESCRIPTION	DATE	BY




DAVID EVANS AND ASSOCIATES INC.
201 S. FLORINDA STREET, SUITE 240
LOS ANGELES, CA 90012
Phone: 213.337.3948


CITY OF LOS ANGELES		11TH & OLIVE	
DRAWN BY: TM	SCALE: 1" = 20'	DATE: 11/18/76	SHEET: 05 of 07
DESIGNED BY: DEA	PROJECT: 180 S OLIVE ST		
CHECKED BY: AM	LOCATION: LOS ANGELES, CA 90012		

VESTING TENTATIVE AIRSPACE TRACT MAP NO.74531


MERGER & RESUBDIVISION FOR 1 GROUND LOT AND 17 AIRSPACE LOTS FOR CONDOMINIUM PURPOSES

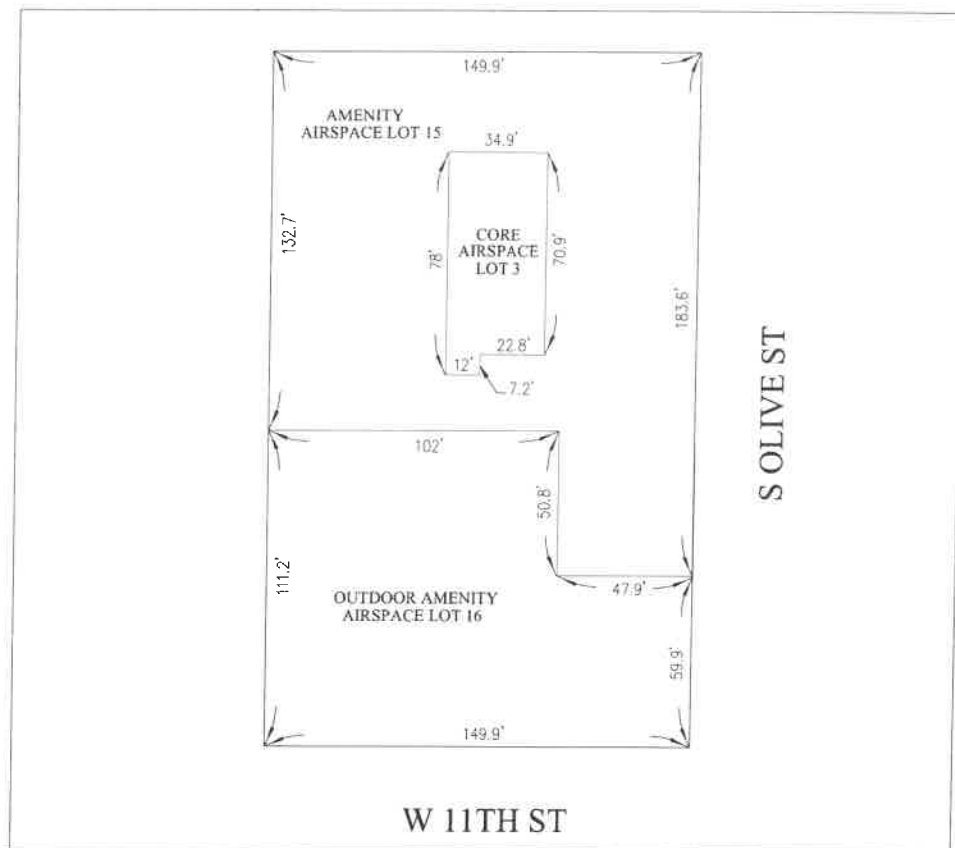

LEVEL L48
AIRSPACE LOTS 3,15,16

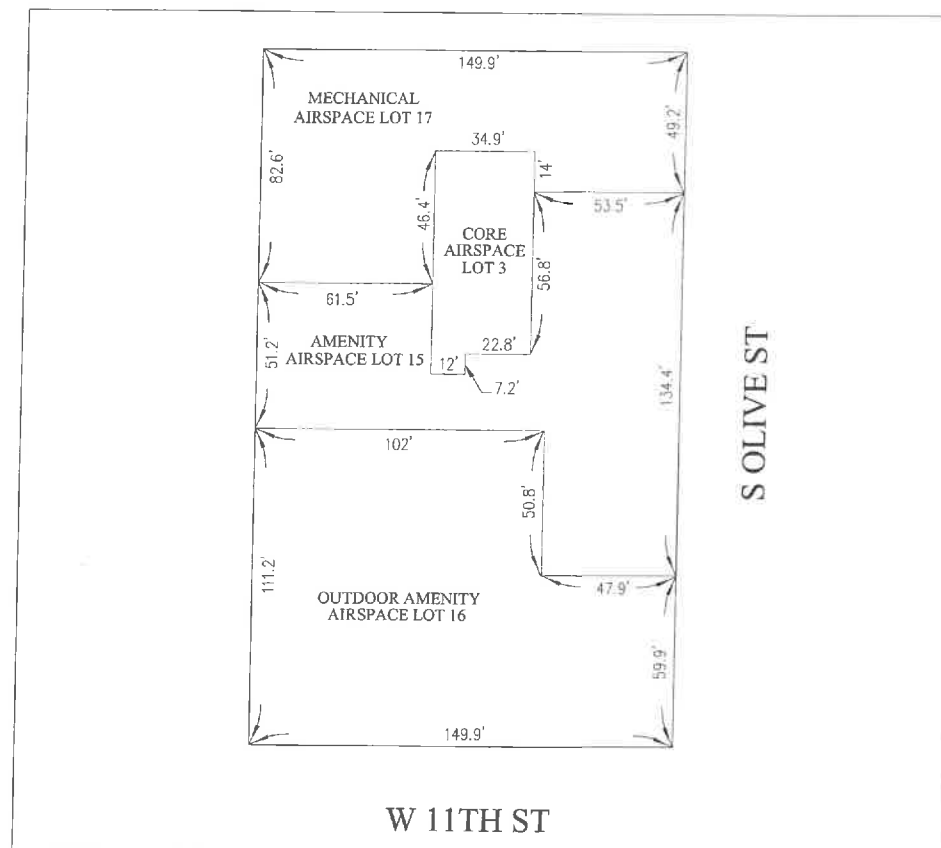

LEVELS L49 & L50
AIRSPACE LOTS 3,15,16,17

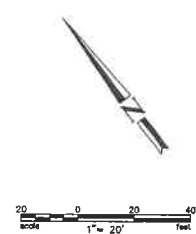

NO.	DESCRIPTION	DATE	BY





DAVID EVANS AND ASSOCIATES INC.
201 S FIGUEROA STREET, SUITE 240
LOS ANGELES, CA 90012
Phone: 213.337.2948

CITY OF LOS ANGELES		SCALE: 1" = 20'
11TH & OLIVE		DATE: 11/16/16
DRAWN BY: TM	1041 S OLIVE ST LOS ANGELES, CA 90017	SHEET NO: 06 of 07
CHECKED BY: CEJ		
DATE: 11/16/16		

VESTING TENTATIVE AIRSPACE TRACT MAP NO.74531

MERGER & RESUBDIVISION FOR 1 GROUND LOT AND 17 AIRSPACE LOTS FOR CONDOMINIUM PURPOSES

SOUTHWEST ISOMETRIC VIEW

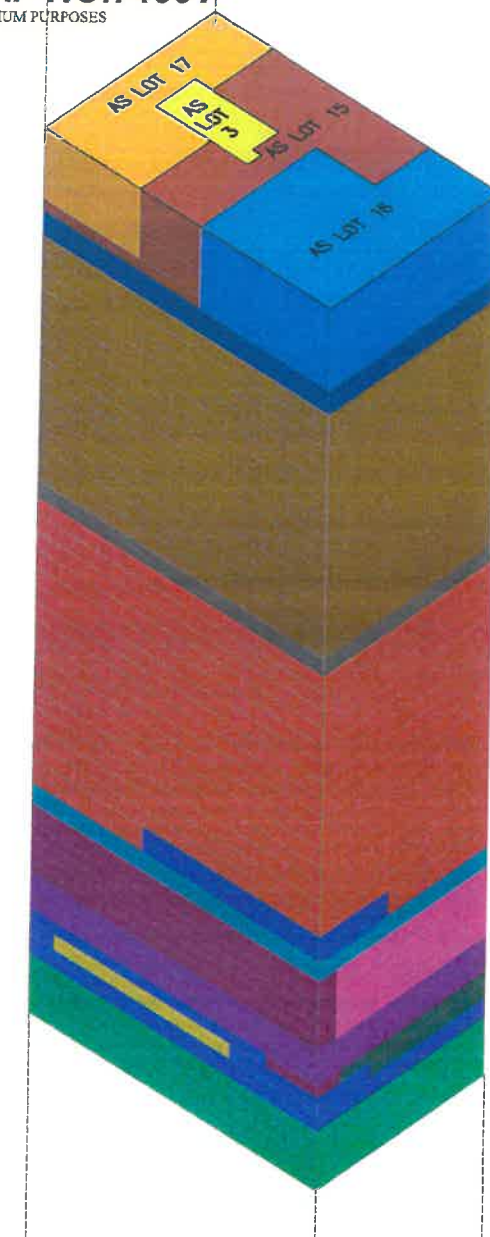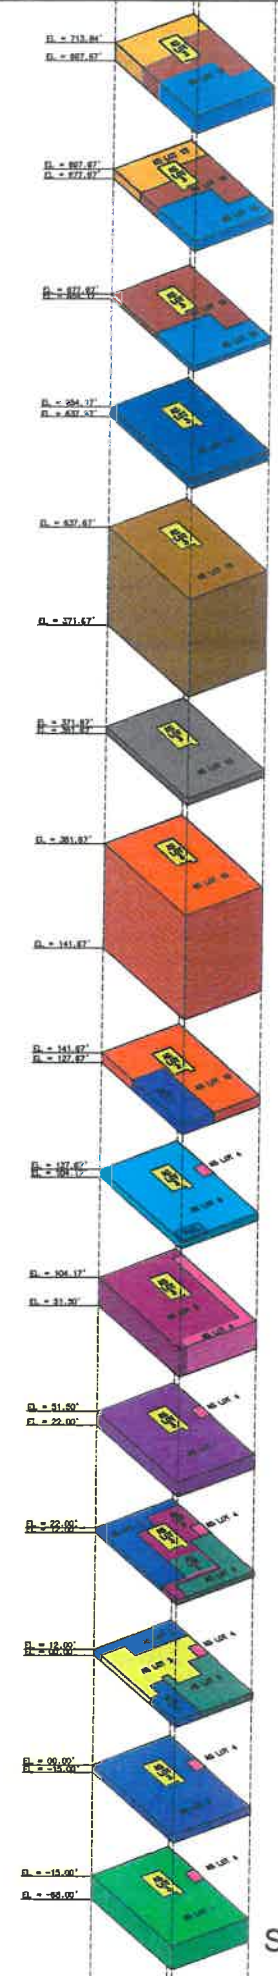

- LEGEND**
- [Red] = MASTER GROUND LOT GROUND LOT 1
 - [Green] = PARKING AIRSPACE LOT 1
 - [Blue] = PARKING AIRSPACE LOT 2
 - [Yellow] = CORE AIRSPACE LOT 3
 - [Pink] = RESIDENTIAL UNITS/CORE AIRSPACE LOT 4
 - [Light Green] = RETAIL AIRSPACE LOT 5
 - [Purple] = MEZZANINE AIRSPACE LOT 6
 - [Dark Purple] = PARKING AIRSPACE LOT 7
 - [Cyan] = PARKING AIRSPACE LOT 8
 - [Light Blue] = AMENITY AIRSPACE LOT 9
 - [Orange] = RESIDENTIAL AIRSPACE LOT 10
 - [Dark Blue] = AMENITY AIRSPACE LOT 11
 - [Grey] = AMENITY AIRSPACE LOT 12
 - [Light Orange] = RESIDENTIAL AIRSPACE LOT 13
 - [Light Blue] = MECHANICAL AIRSPACE LOT 14
 - [Red] = AMENITY AIRSPACE LOT 15
 - [Dark Blue] = OUTDOOR AMENITY AIRSPACE LOT 16
 - [Yellow] = MECHANICAL AIRSPACE LOT 17

NOTE: 3D VIEW OF VERTICAL PARCELS IS FOR PRESENTATION PURPOSES ONLY.

SOUTHWEST ISOMETRIC VIEW

<p>DIAL BEFORE YOU DIG CALL 811 A PUBLIC SERVICE BY UNDERGROUND SERVICE ALERT</p>		<p>DAVID EVANS ASSOCIATES INC. 201 S FIGUEROA STREET, SUITE 240 LOS ANGELES, CA 90012 Phone: 213.337.3944</p>	CITY OF LOS ANGELES	
			11TH & OLIVE	
<p>DATE: 11/16/16 SCALE: 07 of 07</p>		<p>1045 R OLIVE ST LOS ANGELES, CA 90015</p>		<p>DATE: 11/16/16 SCALE: 07 of 07</p>