





# REVISED VESTING TENTATIVE AIRSPACE TRACT MAP NO.74531


MERGER & RESUBDIVISION FOR 1 MASTER LOT AND 17 AIRSPACE LOTS FOR CONDOMINIUM PURPOSES

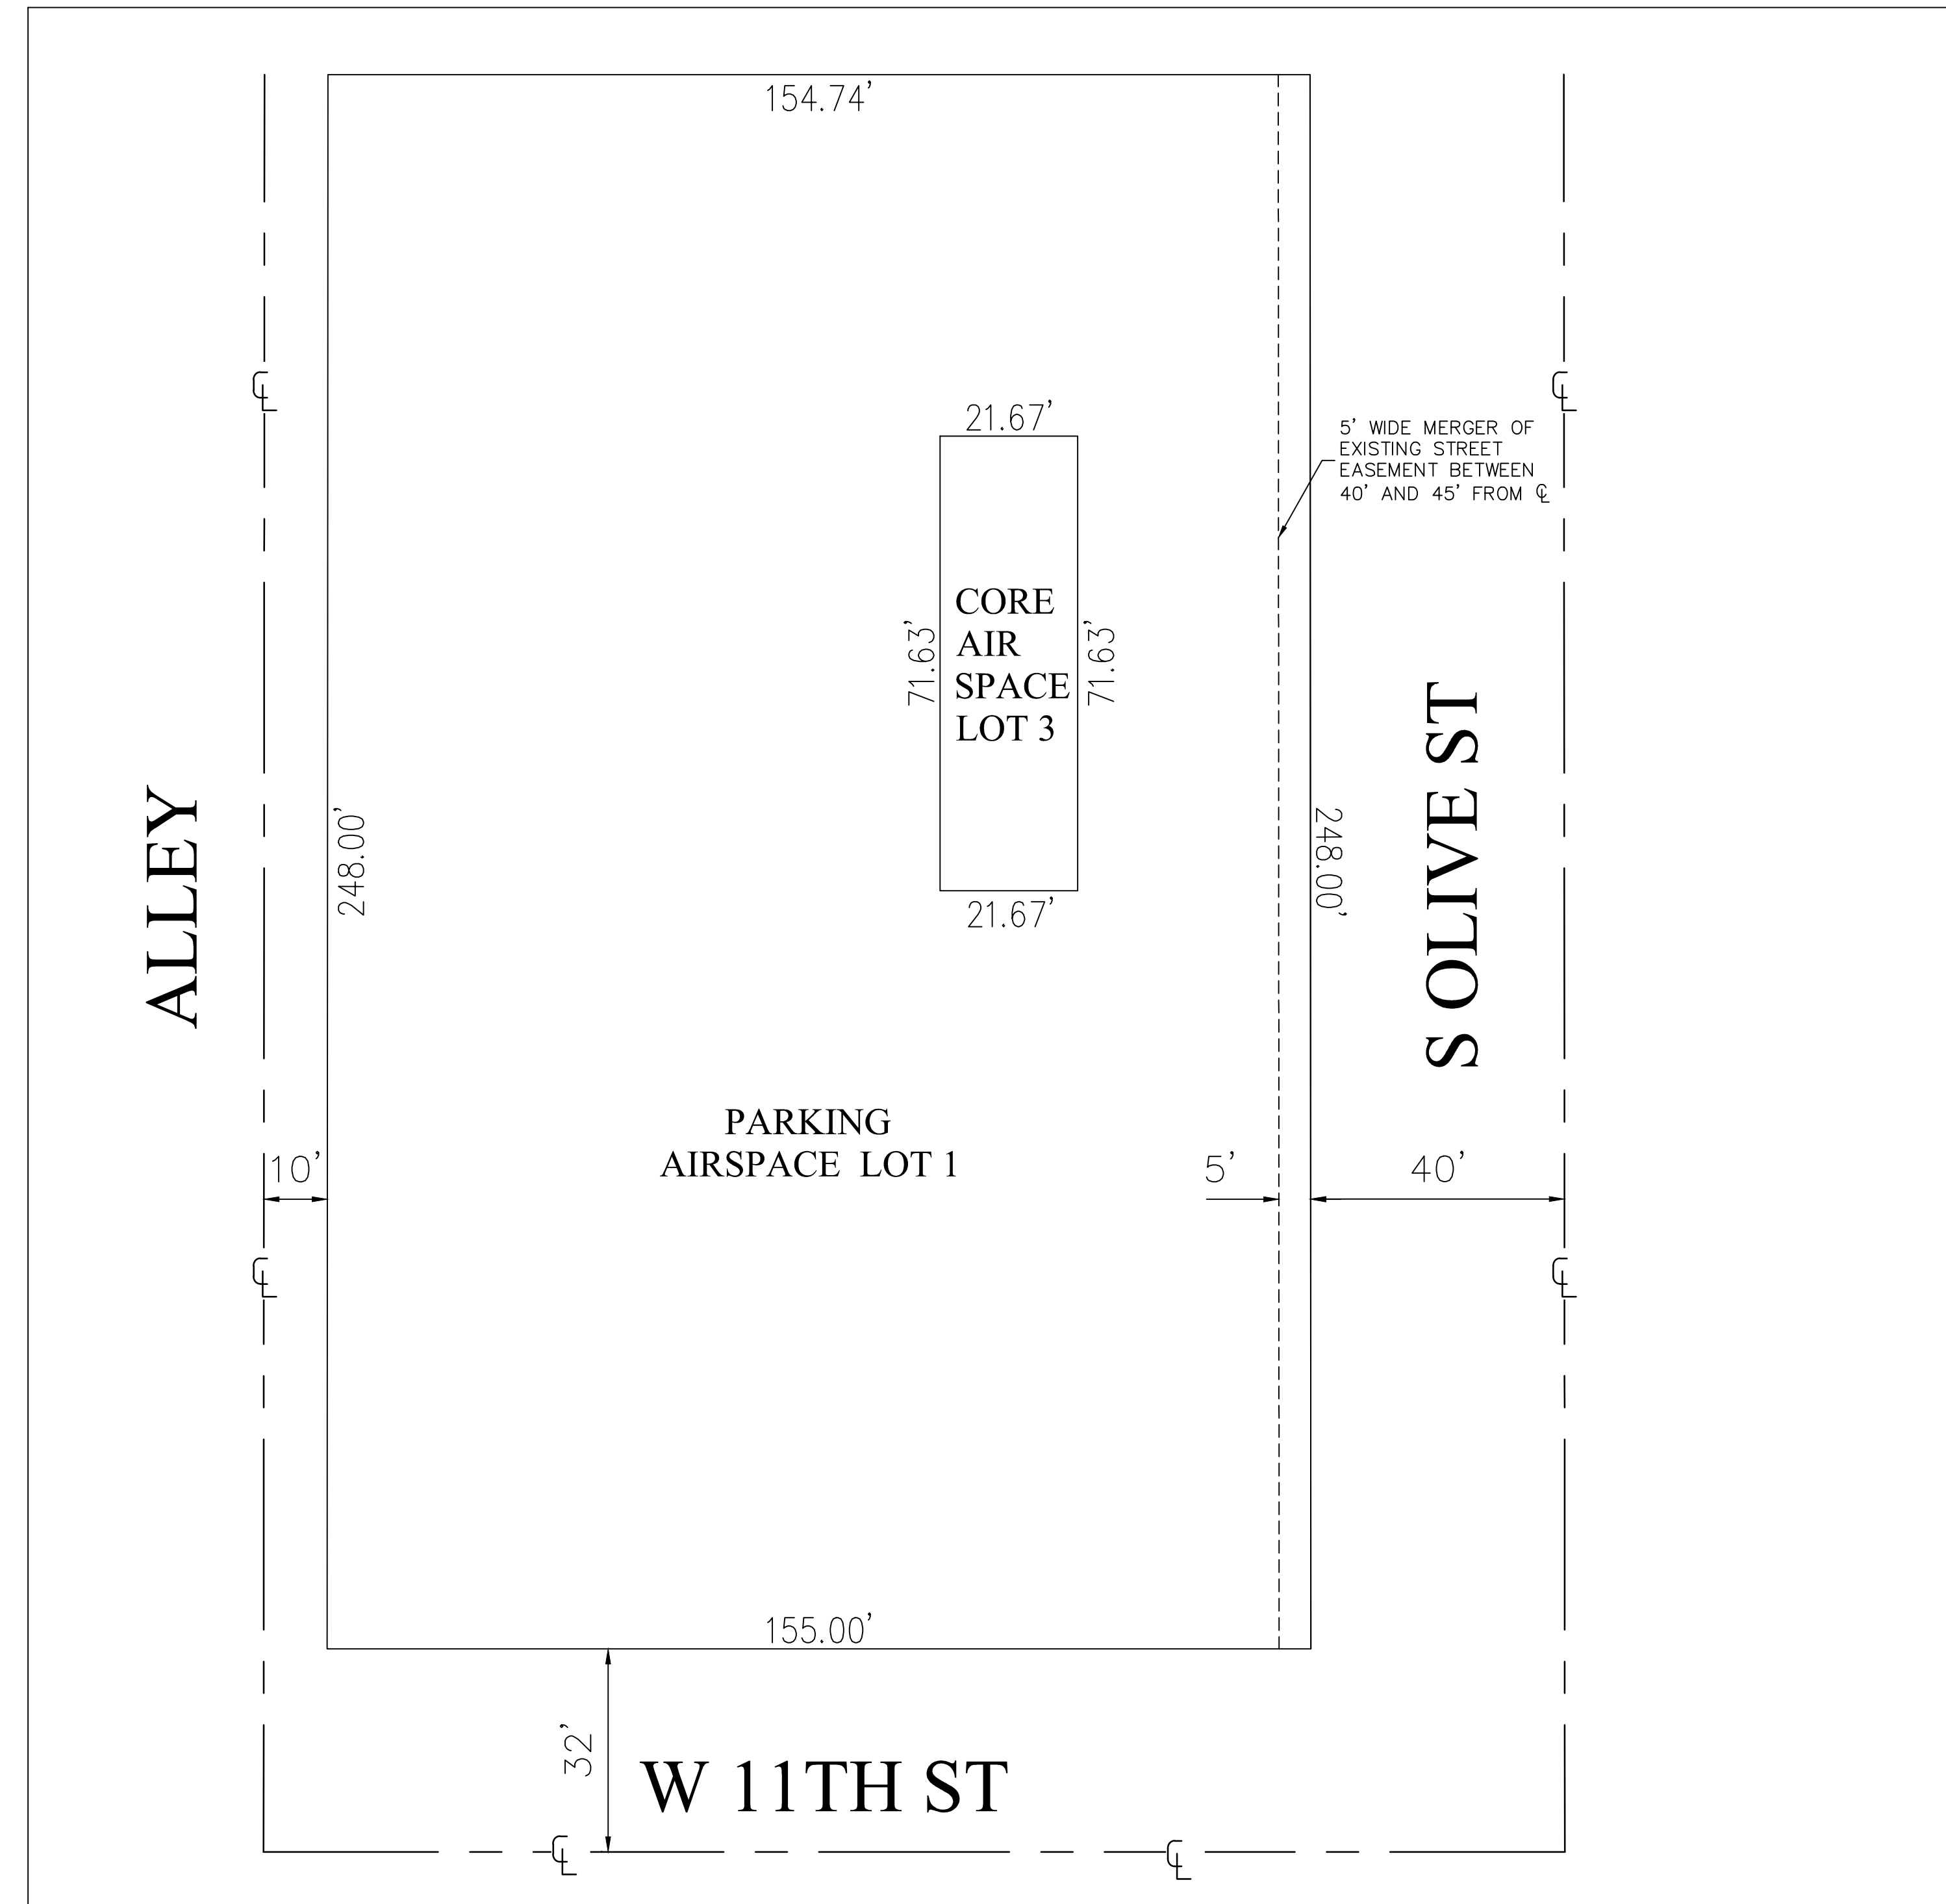


**LEVEL B6-B2**  
AIRSPACE LOTS 1,3

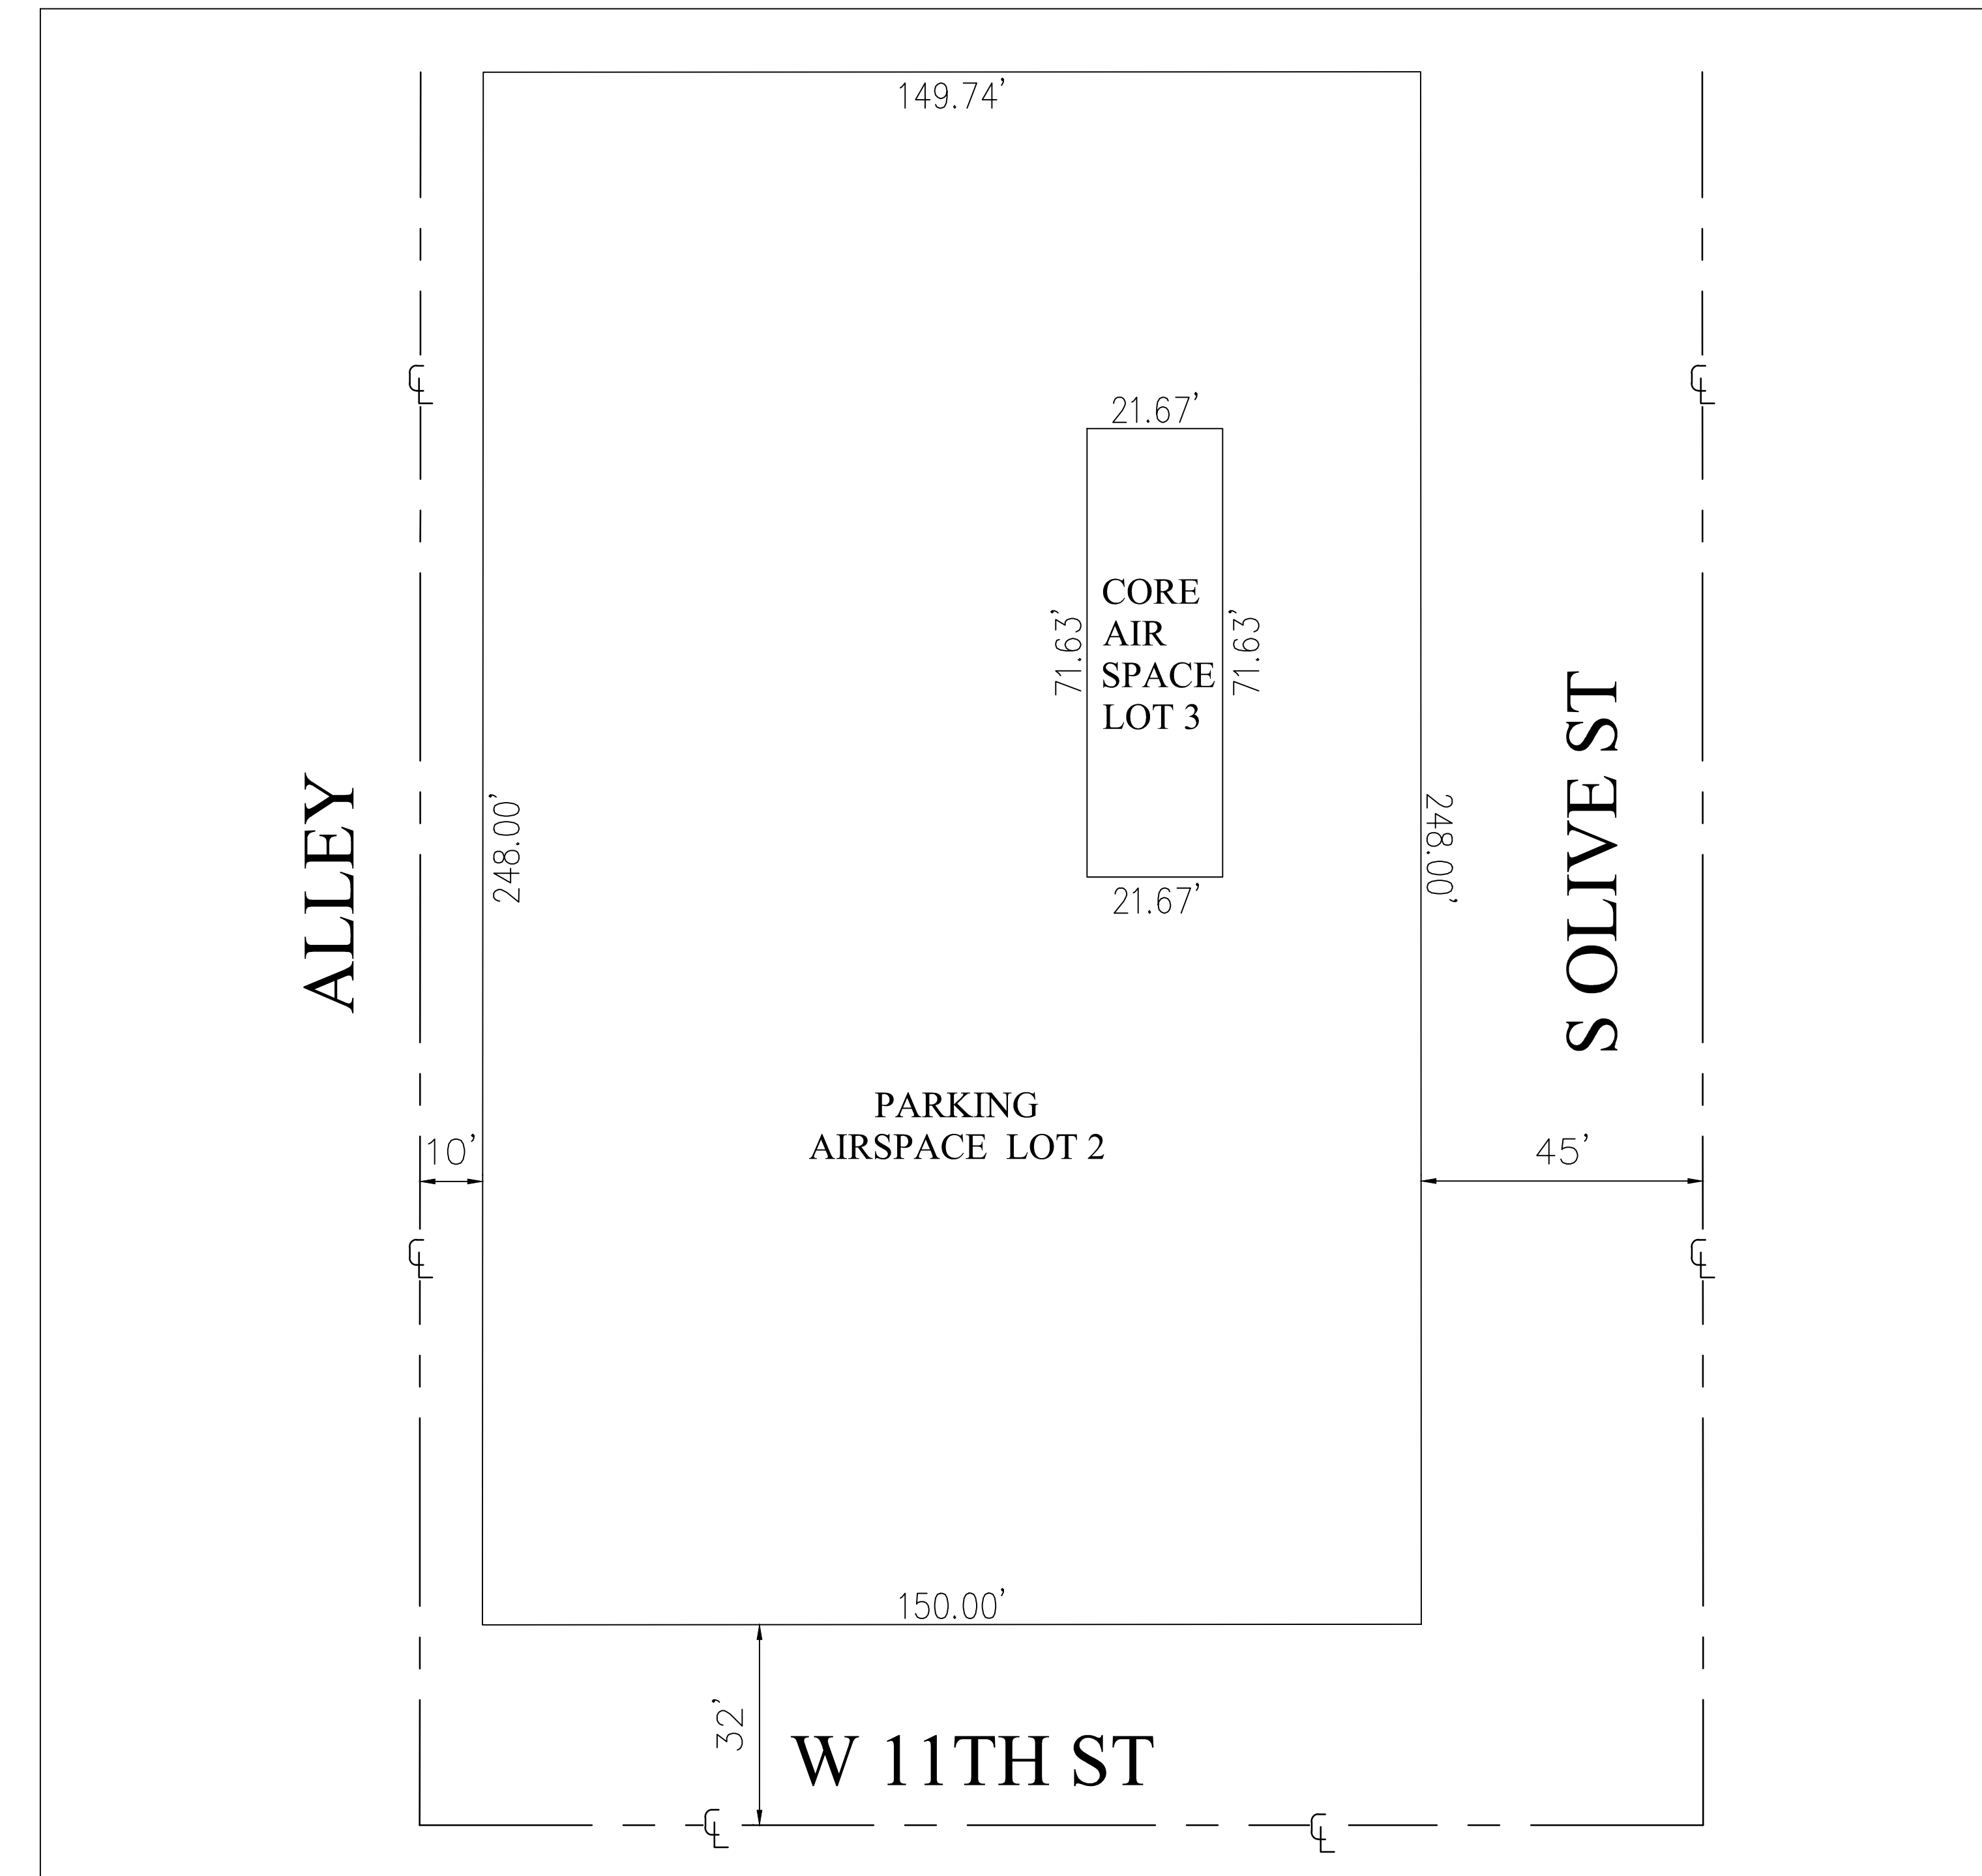



**LEVEL B1**  
AIRSPACE LOTS 2,3

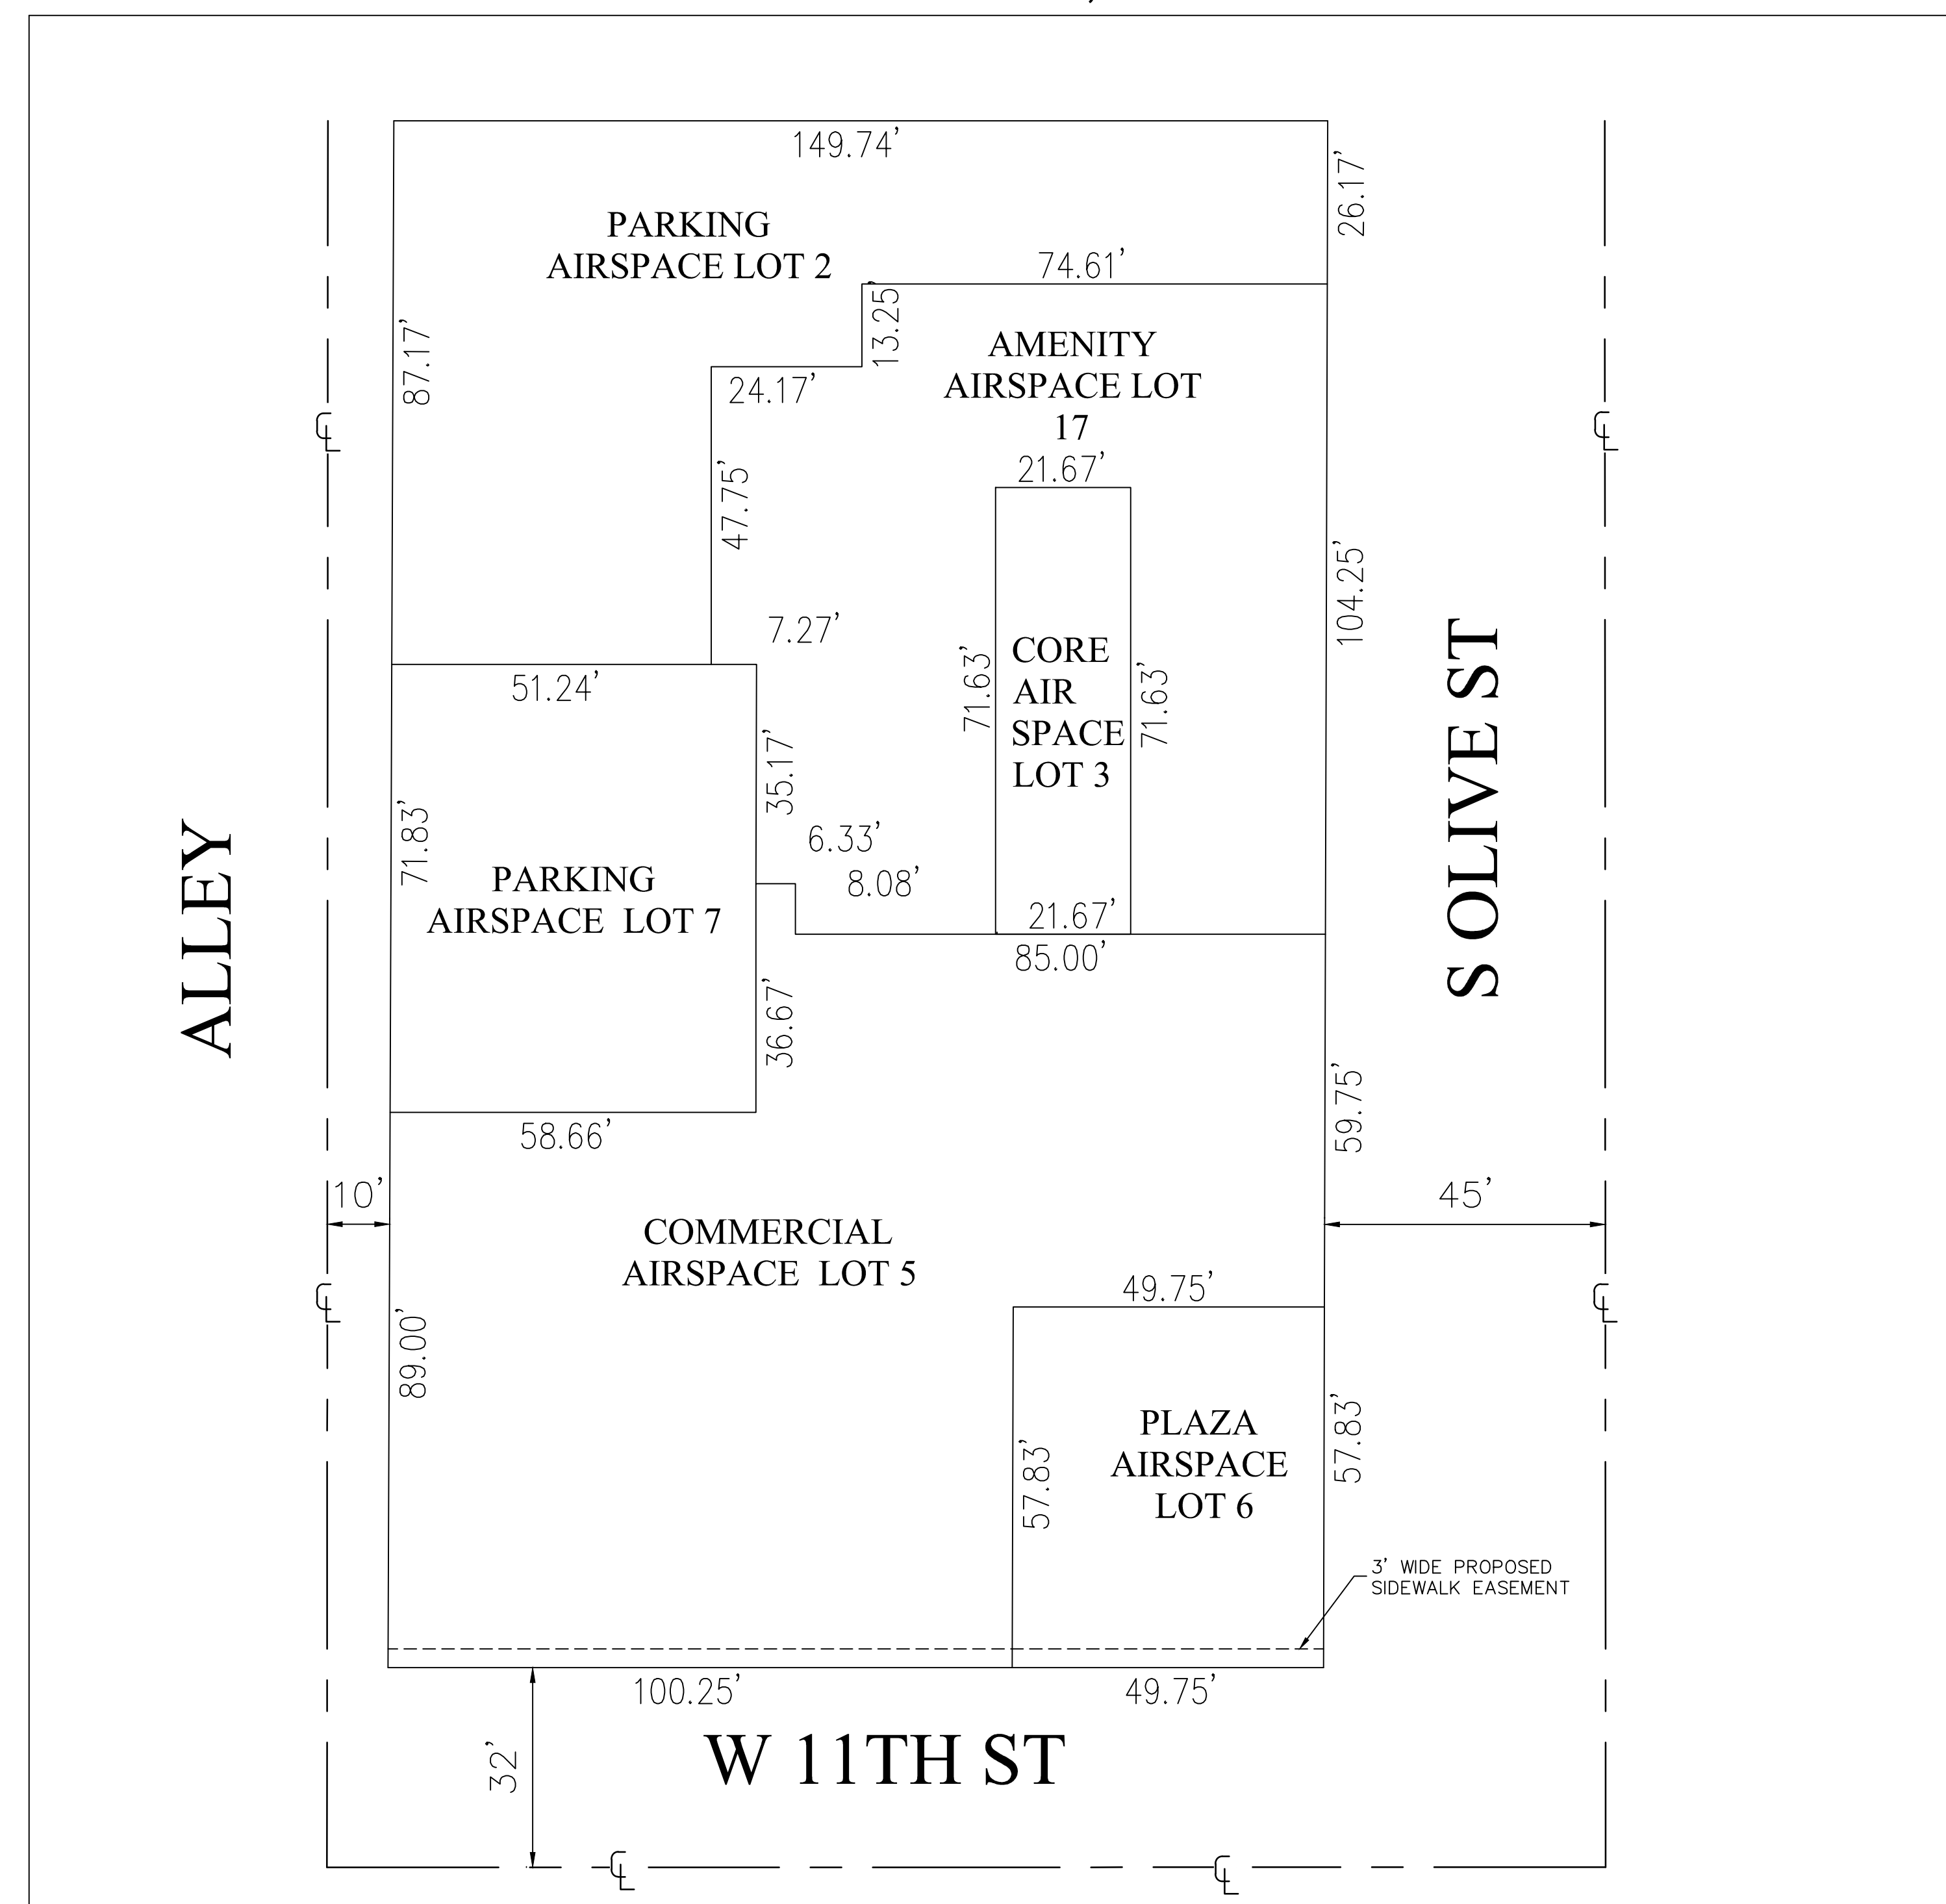


**LEVEL L1**  
AIRSPACE LOTS 2,3,5,6,7,17

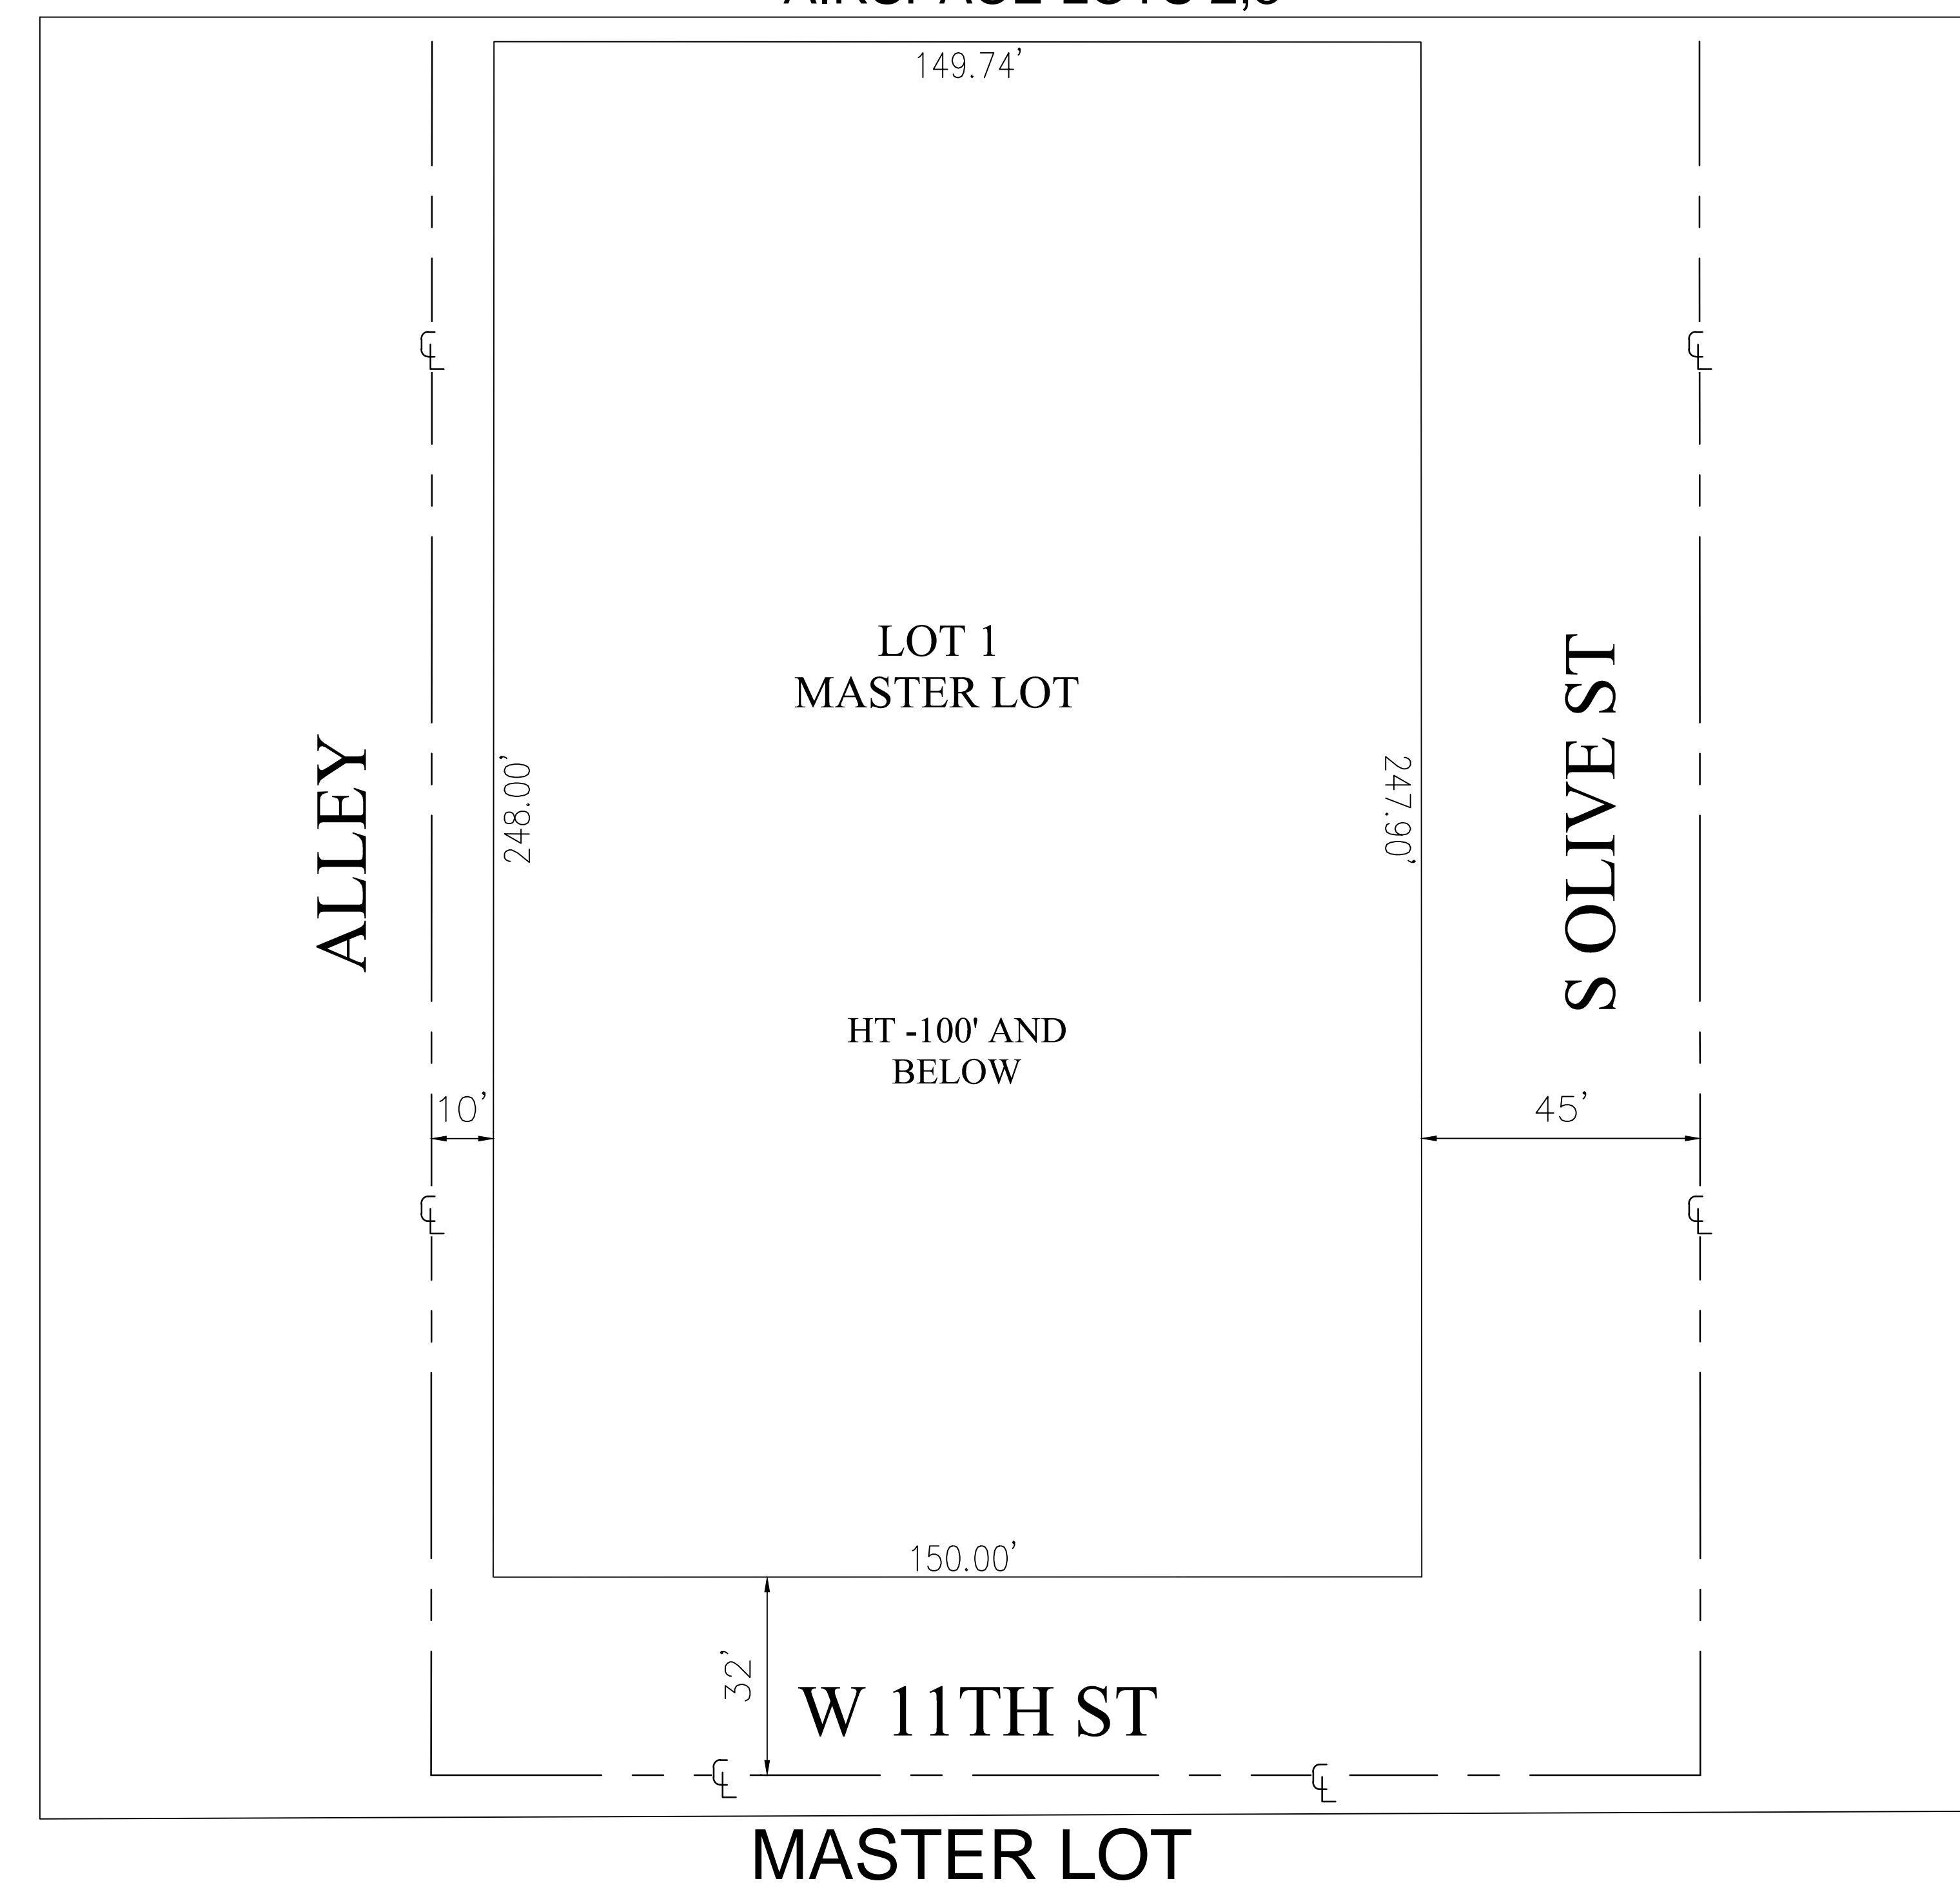

**MASTER LOT**

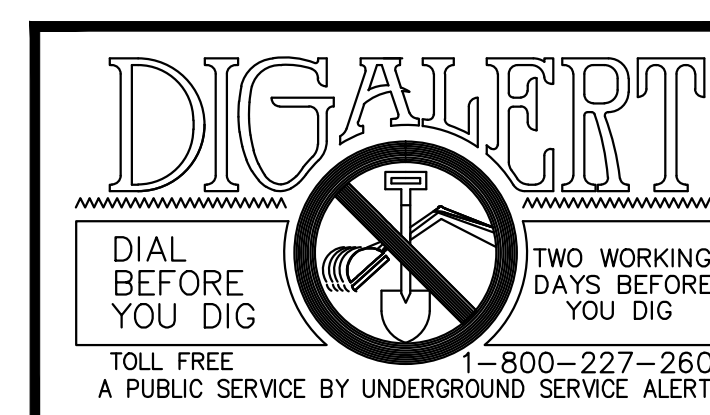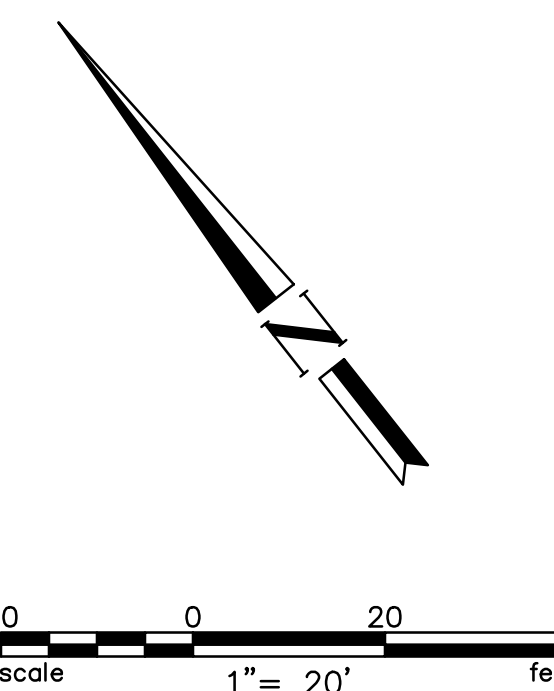

NO.	DESCRIPTION	DATE	BY

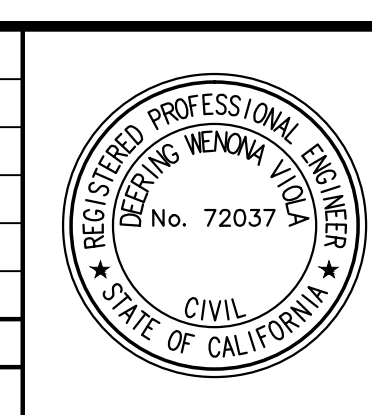


**DAVID EVANS AND ASSOCIATES INC.**  
201 S FIGUEROA STREET, SUITE 240  
LOS ANGELES, CA 90012  
Phone: 213.337.3948


CITY OF LOS ANGELES		11TH & OLIVE	
DRAWN BY:	TM	SCALE:	1" = 20'
DESIGNED BY:	DEA	DATE:	10/26/17
CHECKED BY:	AM	SHT NO.:	02 OF 06

# REVISED VESTING TENTATIVE AIRSPACE TRACT MAP NO.74531


MERGER & RESUBDIVISION FOR 1 MASTER LOT AND 17 AIRSPACE LOTS FOR CONDOMINIUM PURPOSES

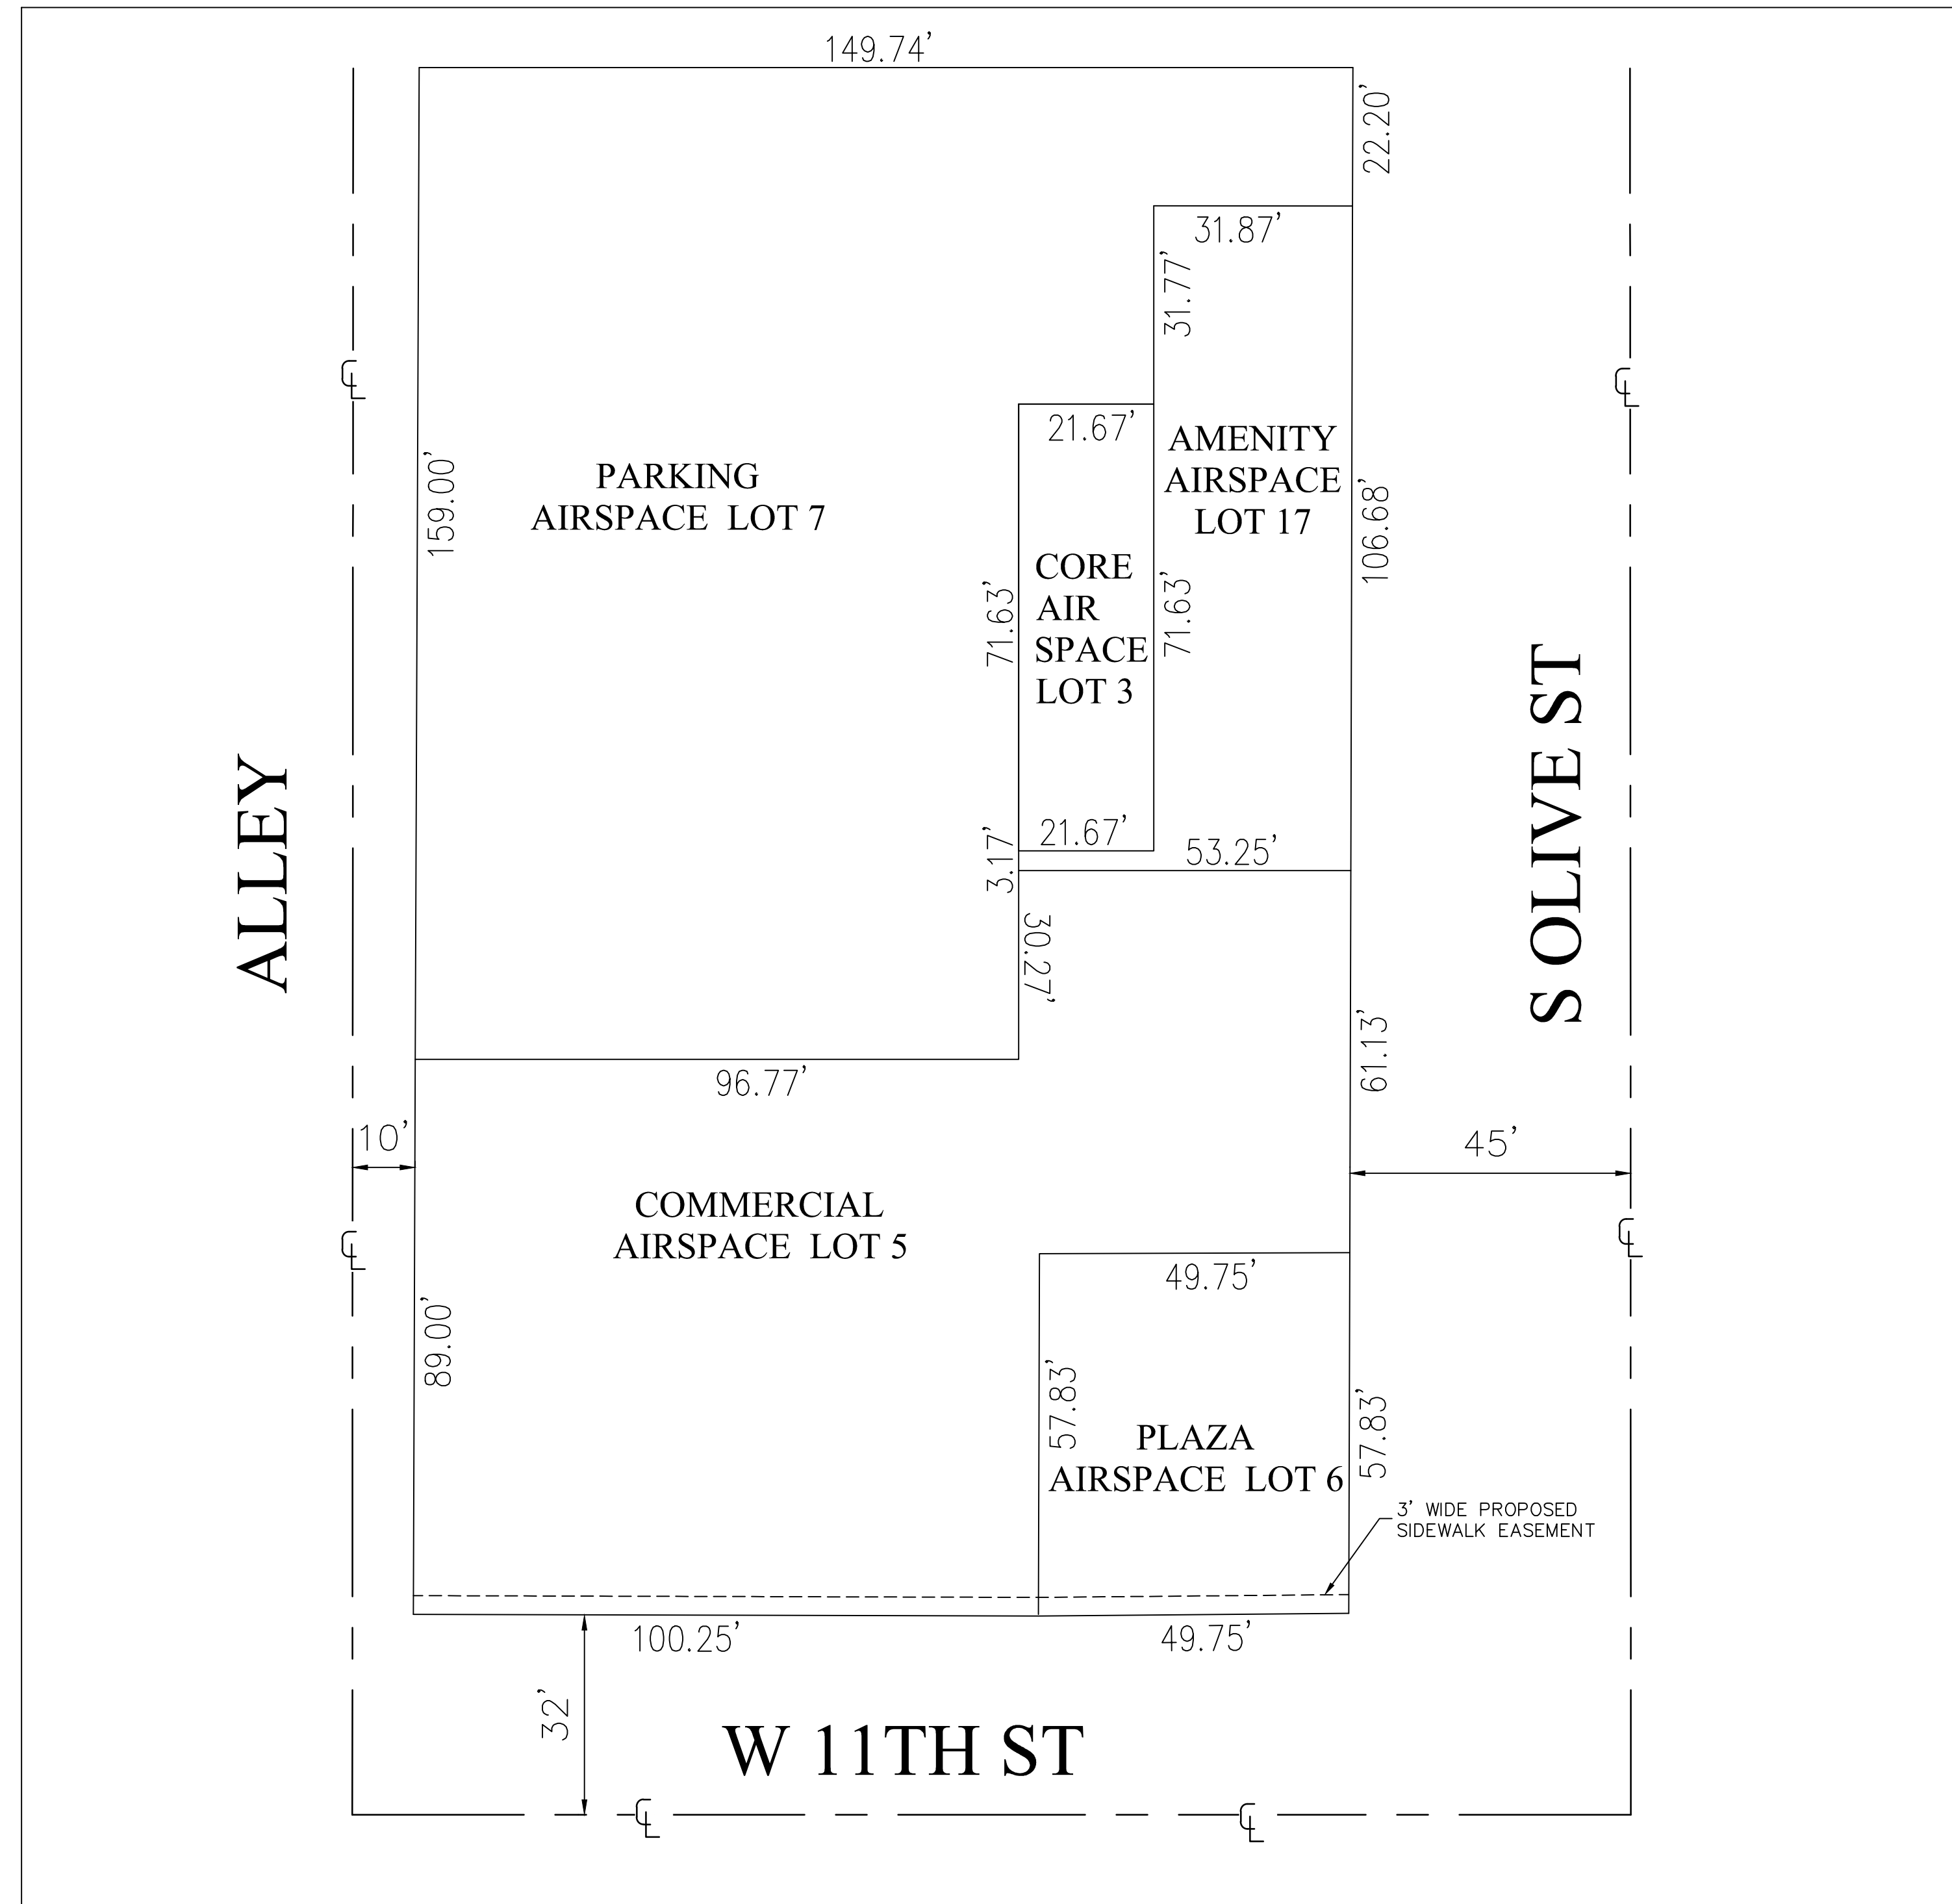


**LEVEL MEZZANINE**  
AIRSPACE LOTS 3,5,6,7,17

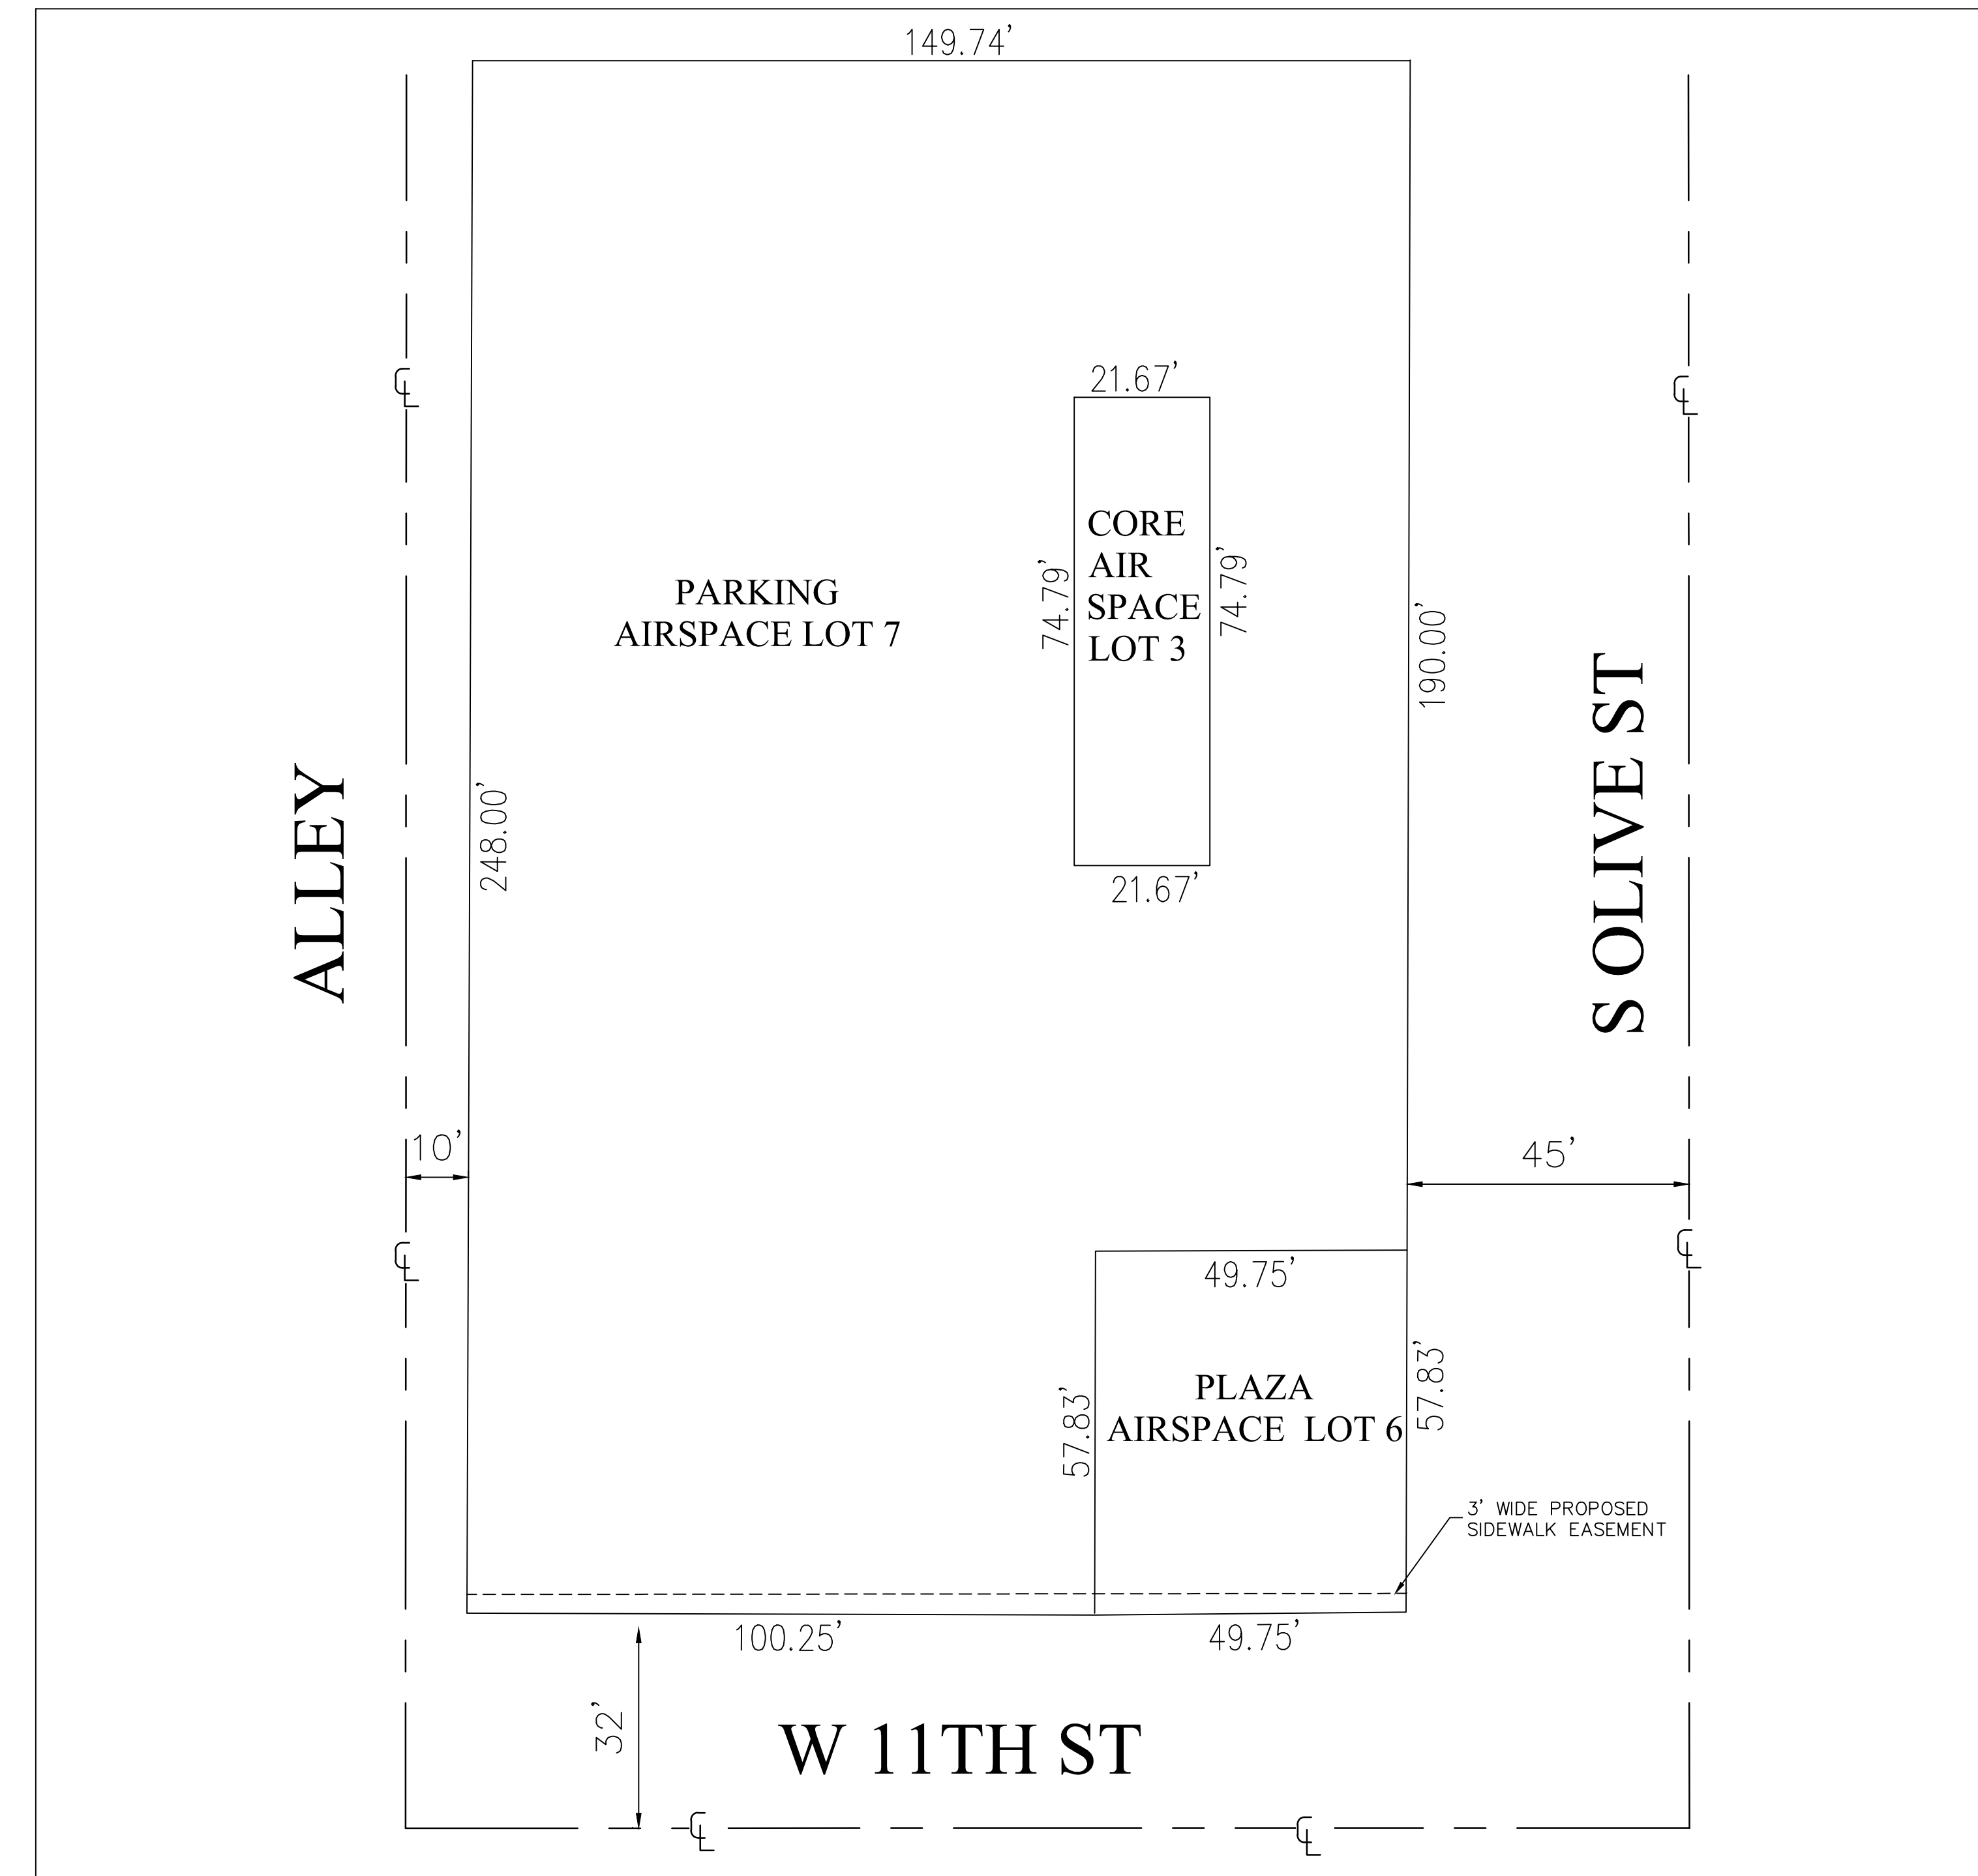



**LEVEL L2-L4**  
AIRSPACE LOTS 3,6,7

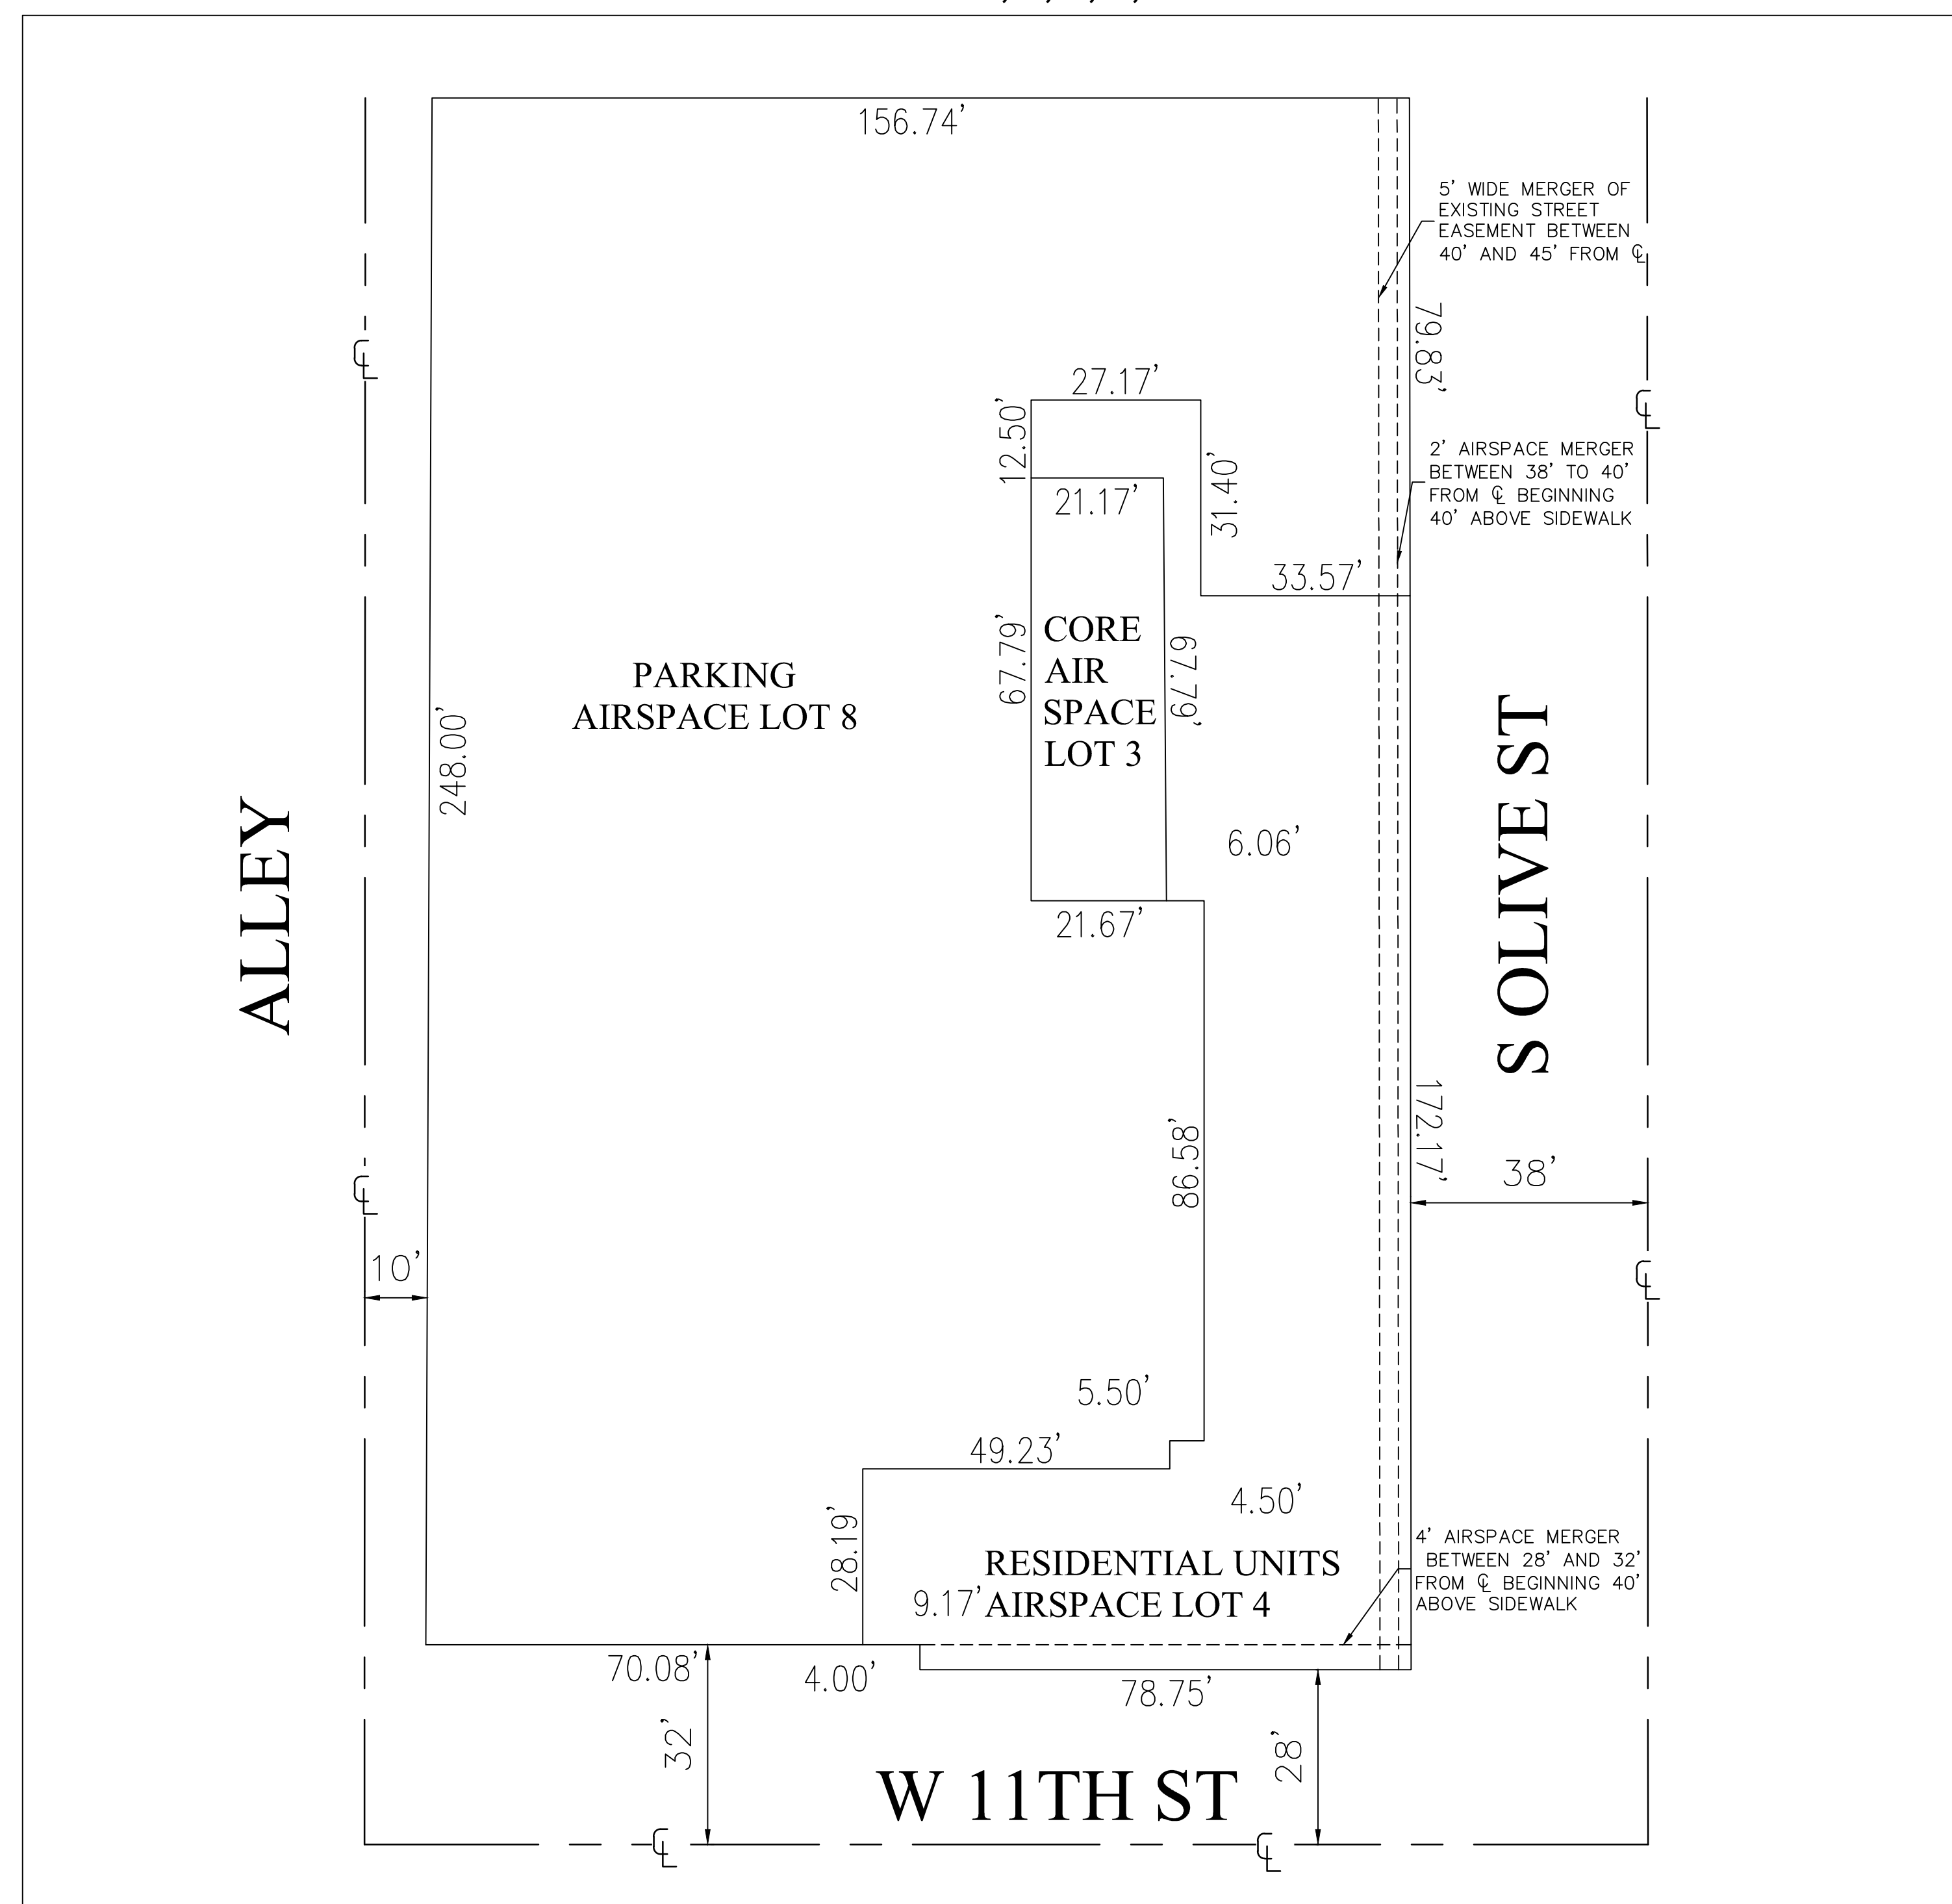

**LEVEL L5-L7**  
AIRSPACE LOTS 3,4,8

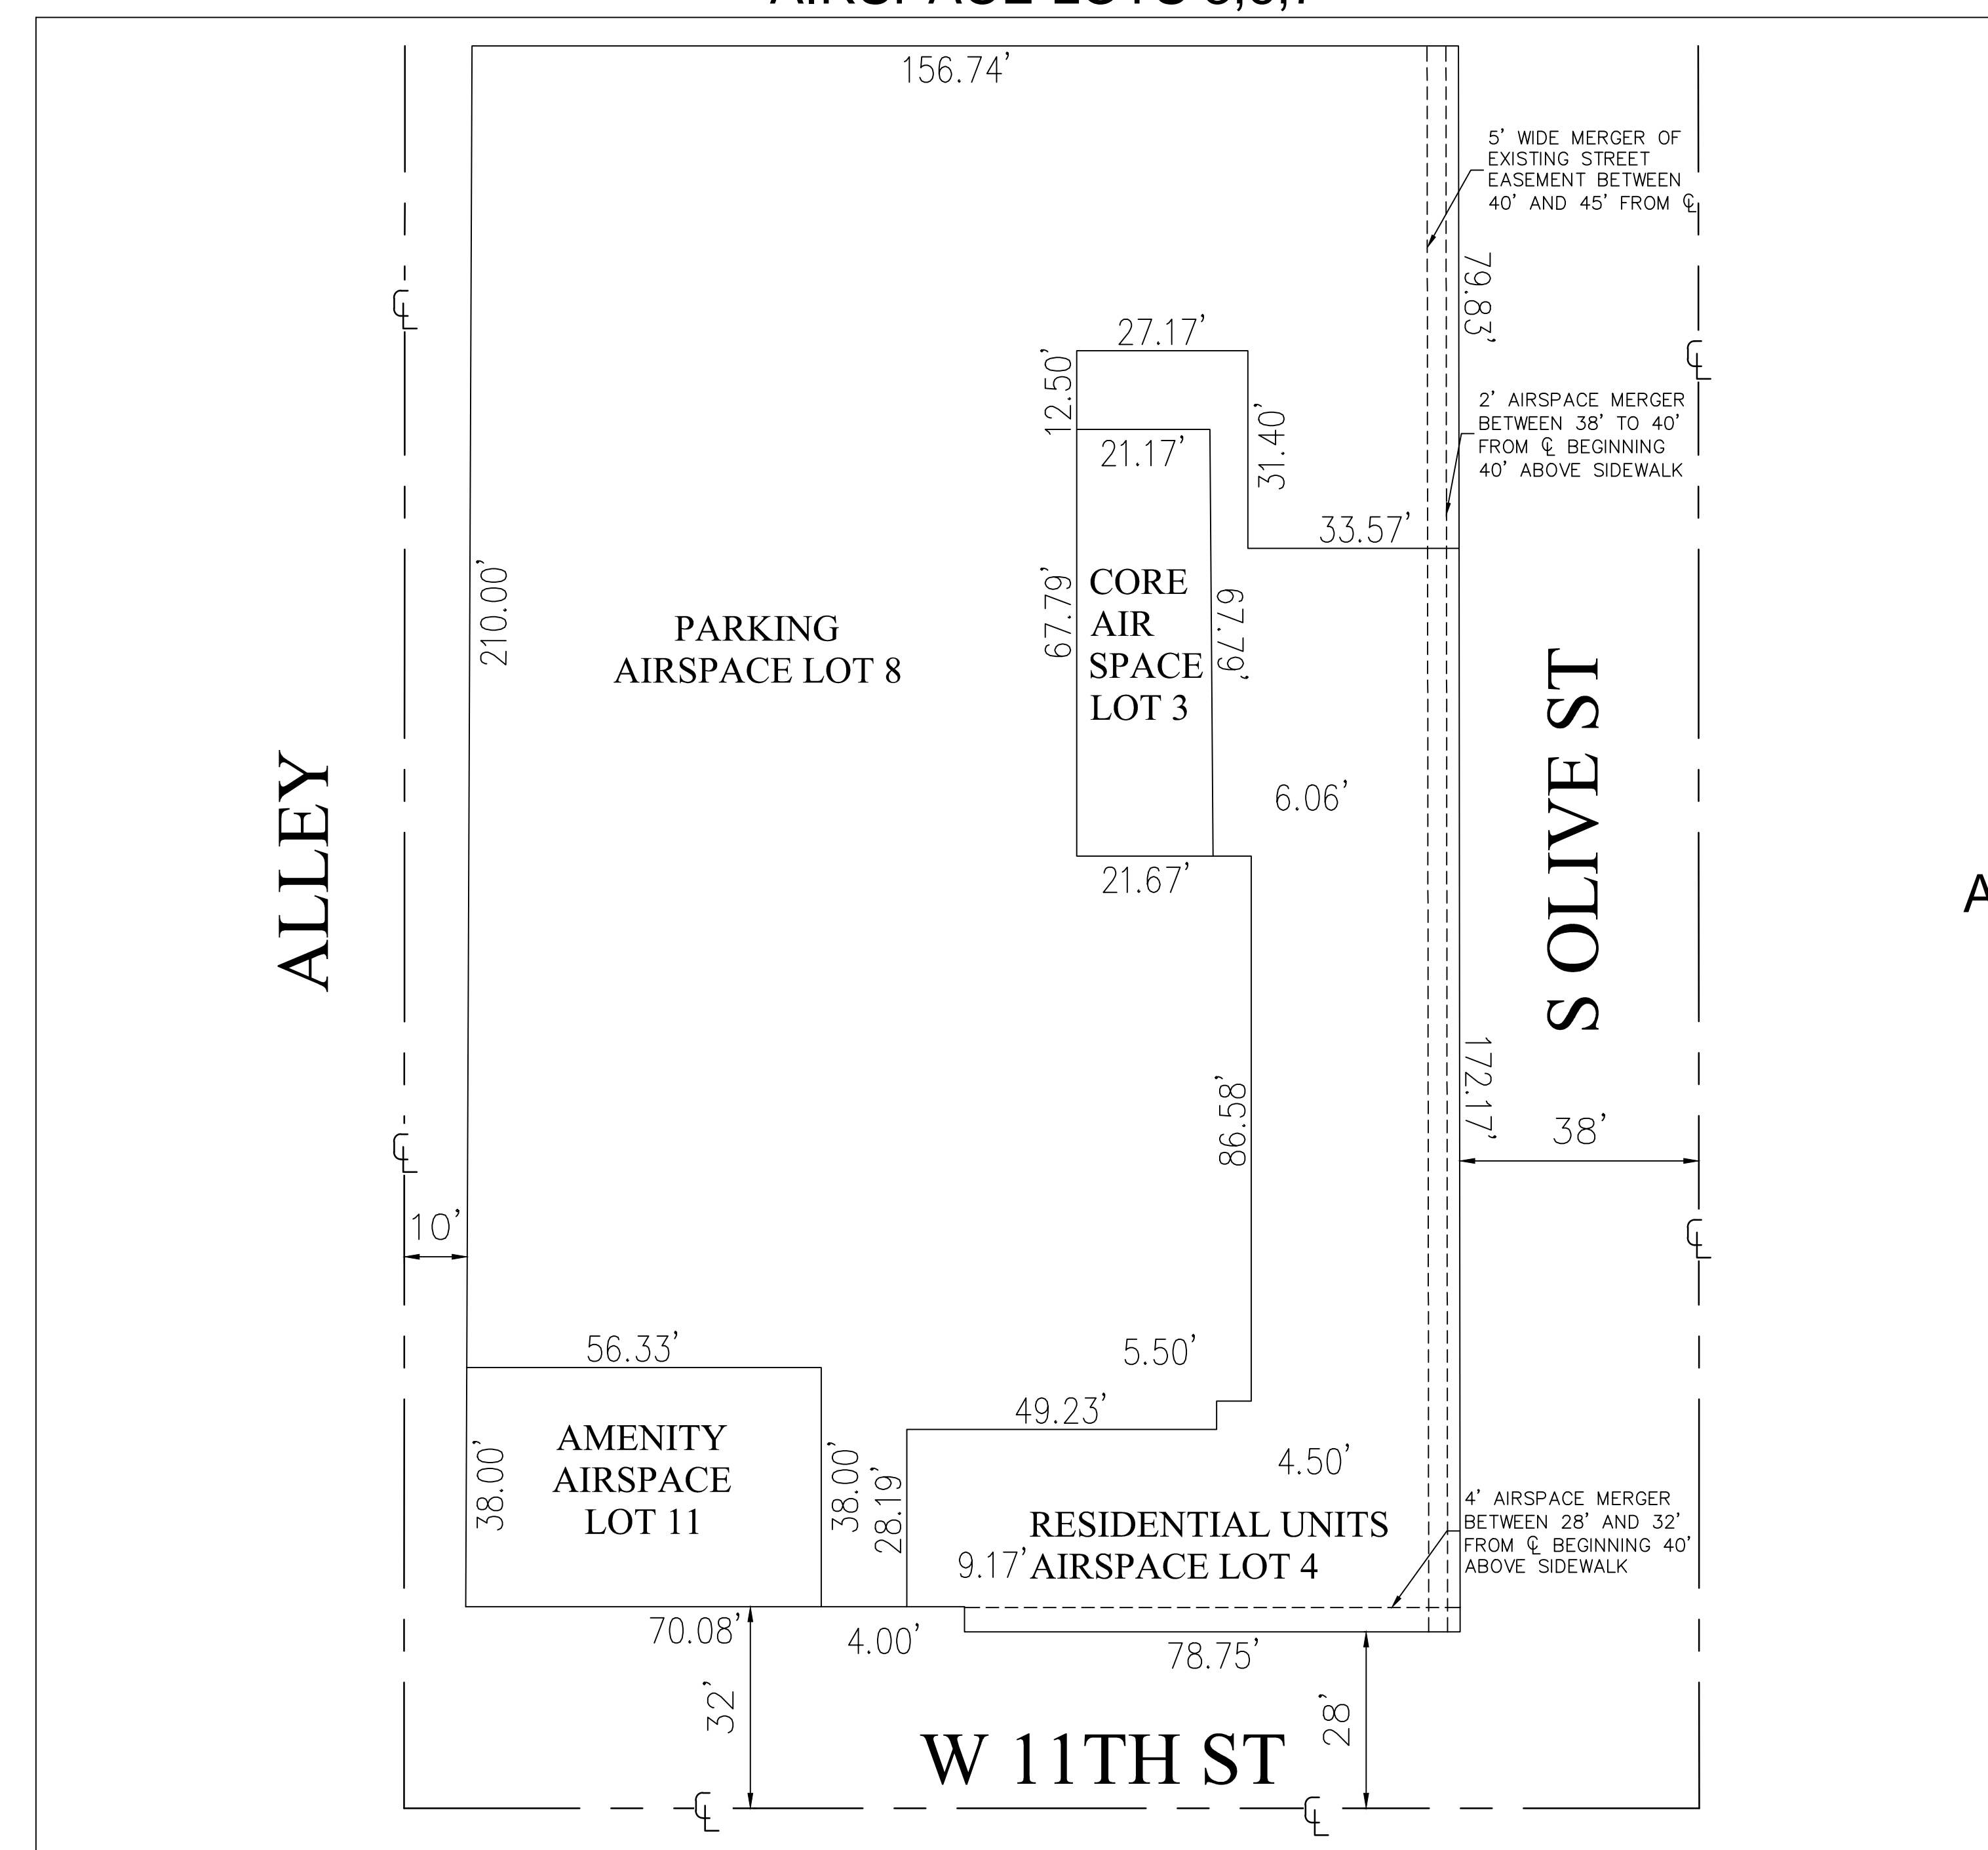

**LEVEL L8-L9**  
AIRSPACE LOTS 3,4,8,11

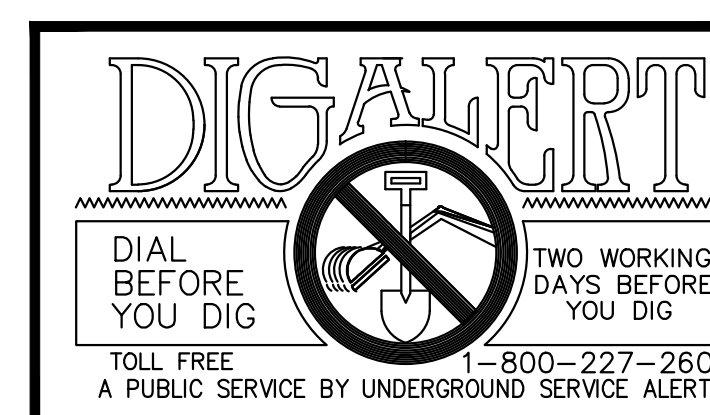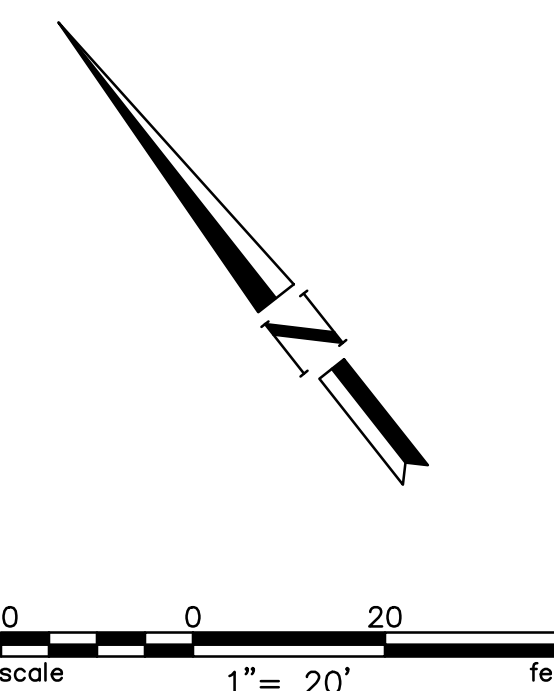

REVISIONS			
NO.	DESCRIPTION	DATE	BY




**DAVID EVANS AND ASSOCIATES INC.**  
201 S FIGUEROA STREET, SUITE 240  
LOS ANGELES, CA 90012  
Phone: 213.337.3948


CITY OF LOS ANGELES		11TH & OLIVE	
DRAWN BY: TM	SCALE: 1" = 20'	1045 S OLIVE ST.	DATE: 10/26/17
DESIGNED BY: DEA		LOS ANGELES, CA 90015	SHT NO.: 03 OF 06
CHECKED BY: AM			

# REVISED VESTING TENTATIVE AIRSPACE TRACT MAP NO.74531


MERGER & RESUBDIVISION FOR 1 MASTER LOT AND 17 AIRSPACE LOTS FOR CONDOMINIUM PURPOSES

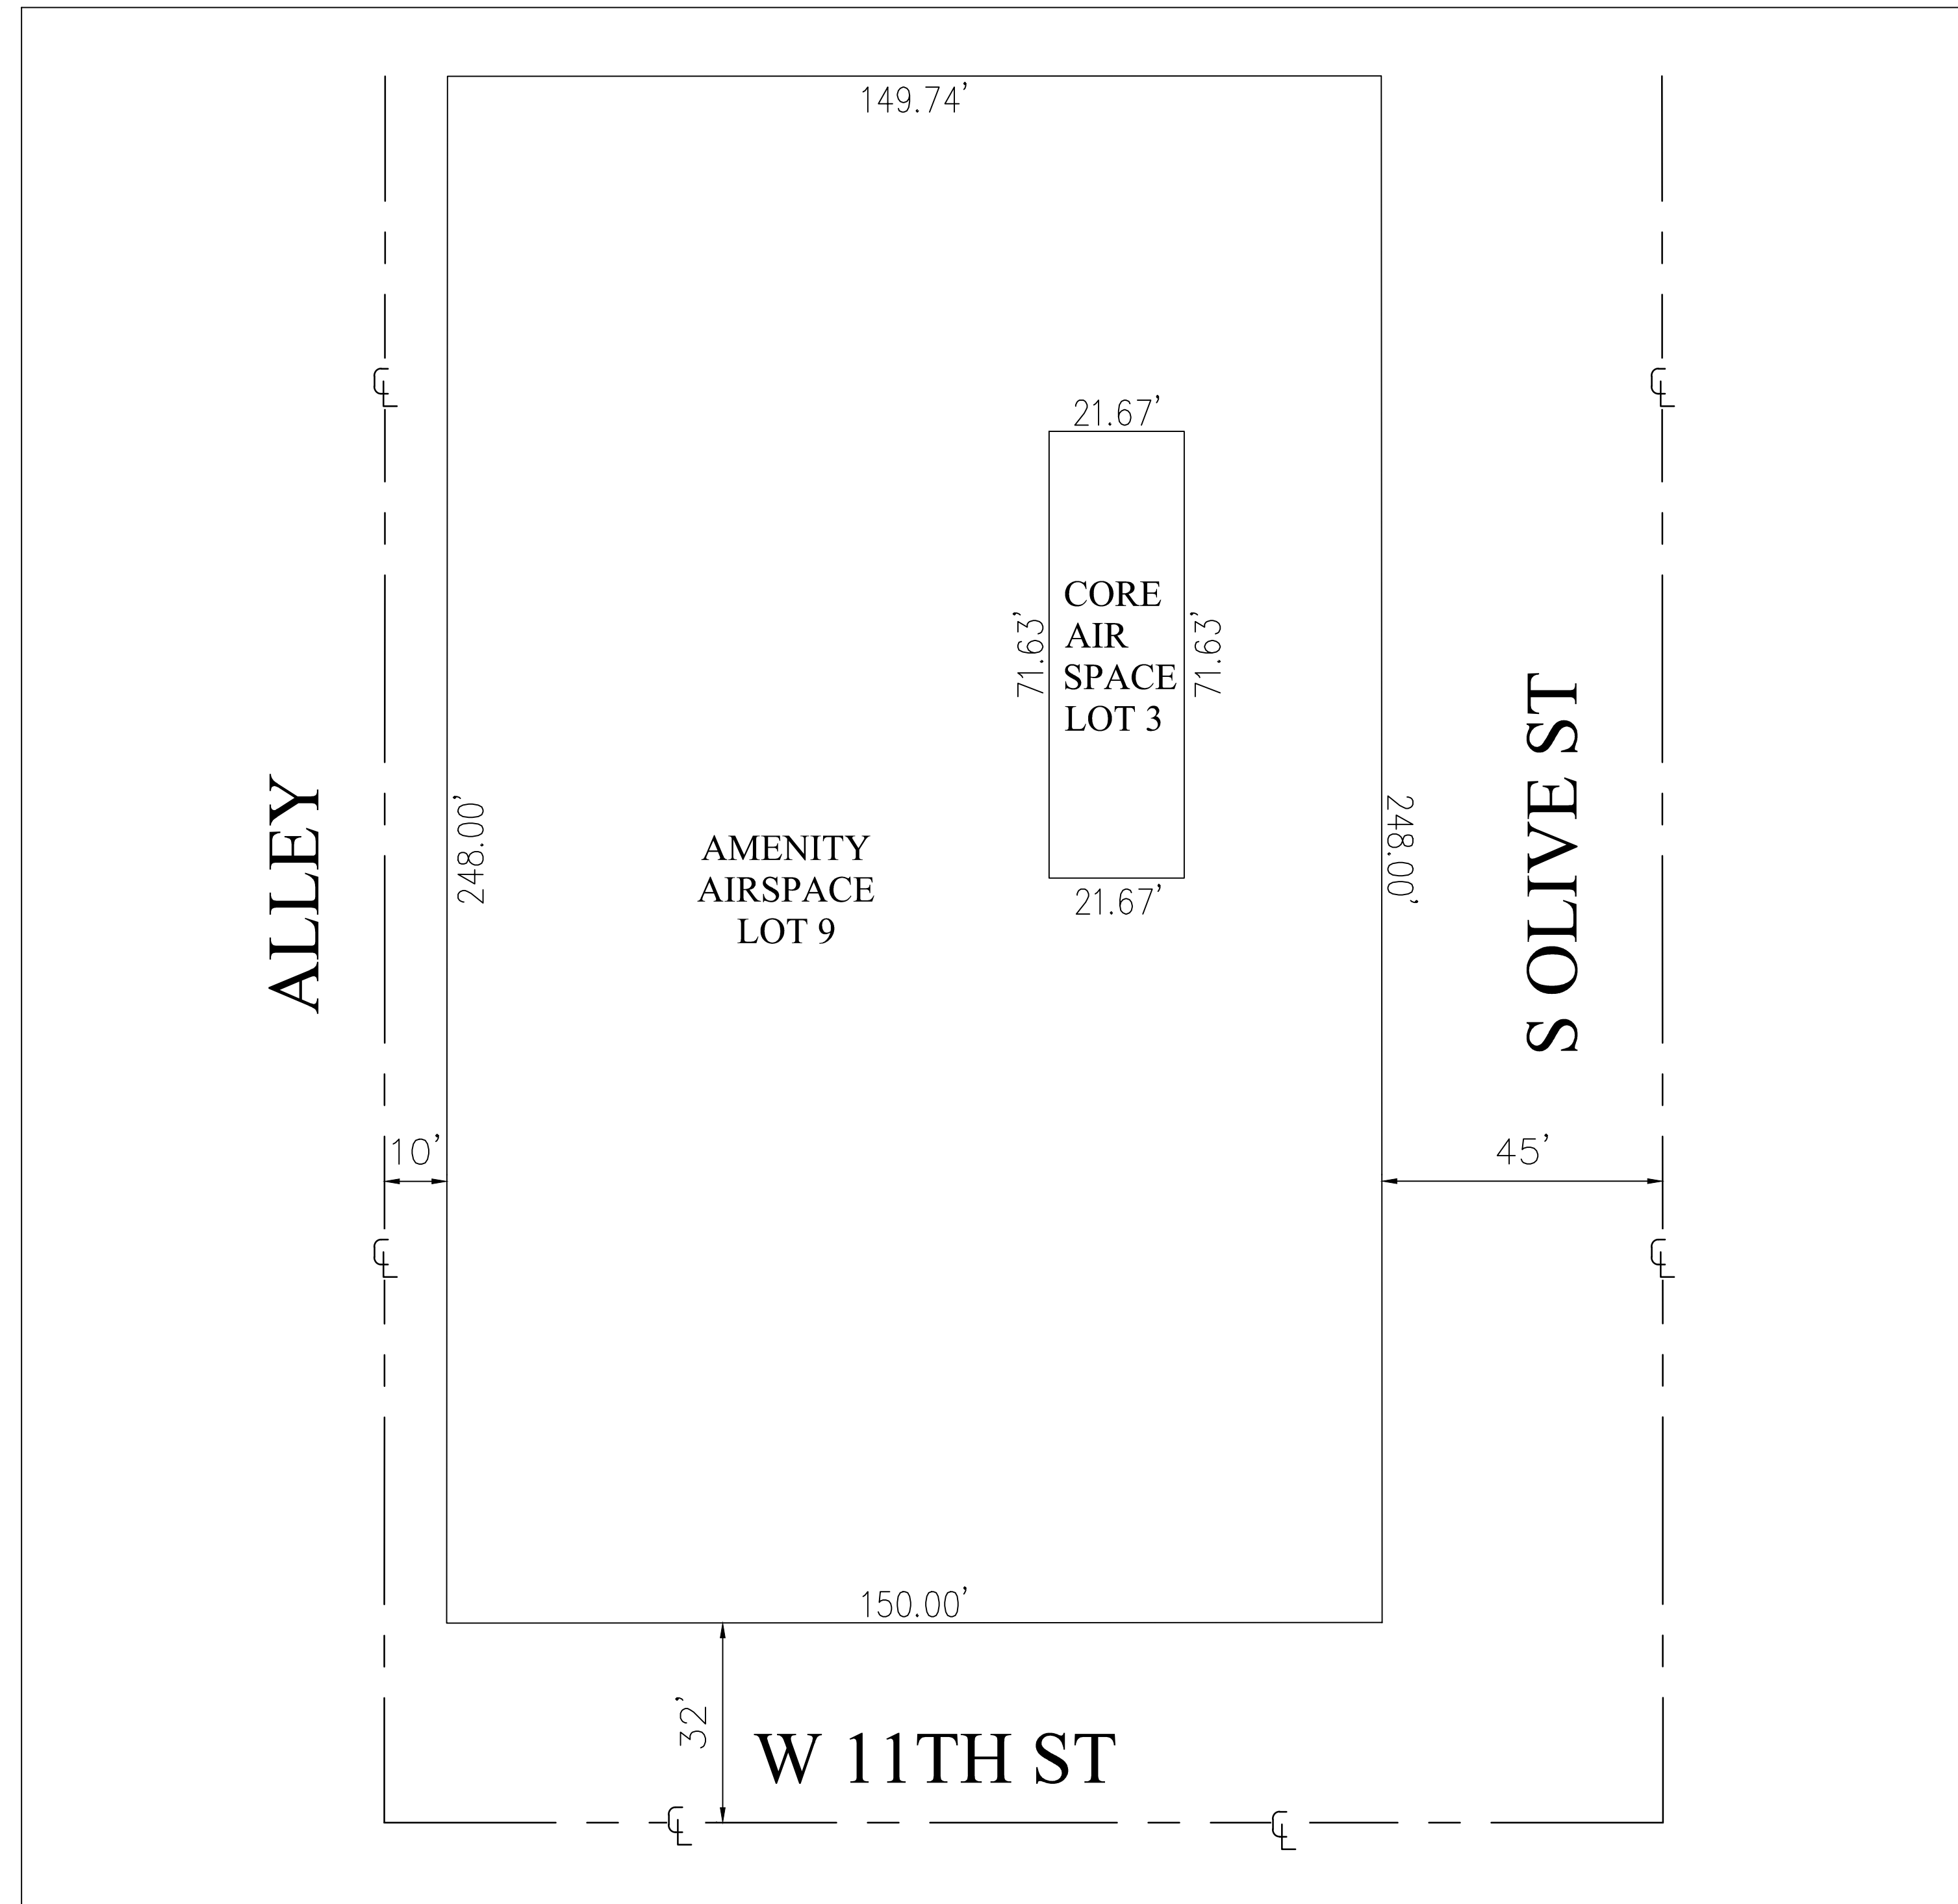


**LEVEL L10**  
AIRSPACE LOTS 3,9

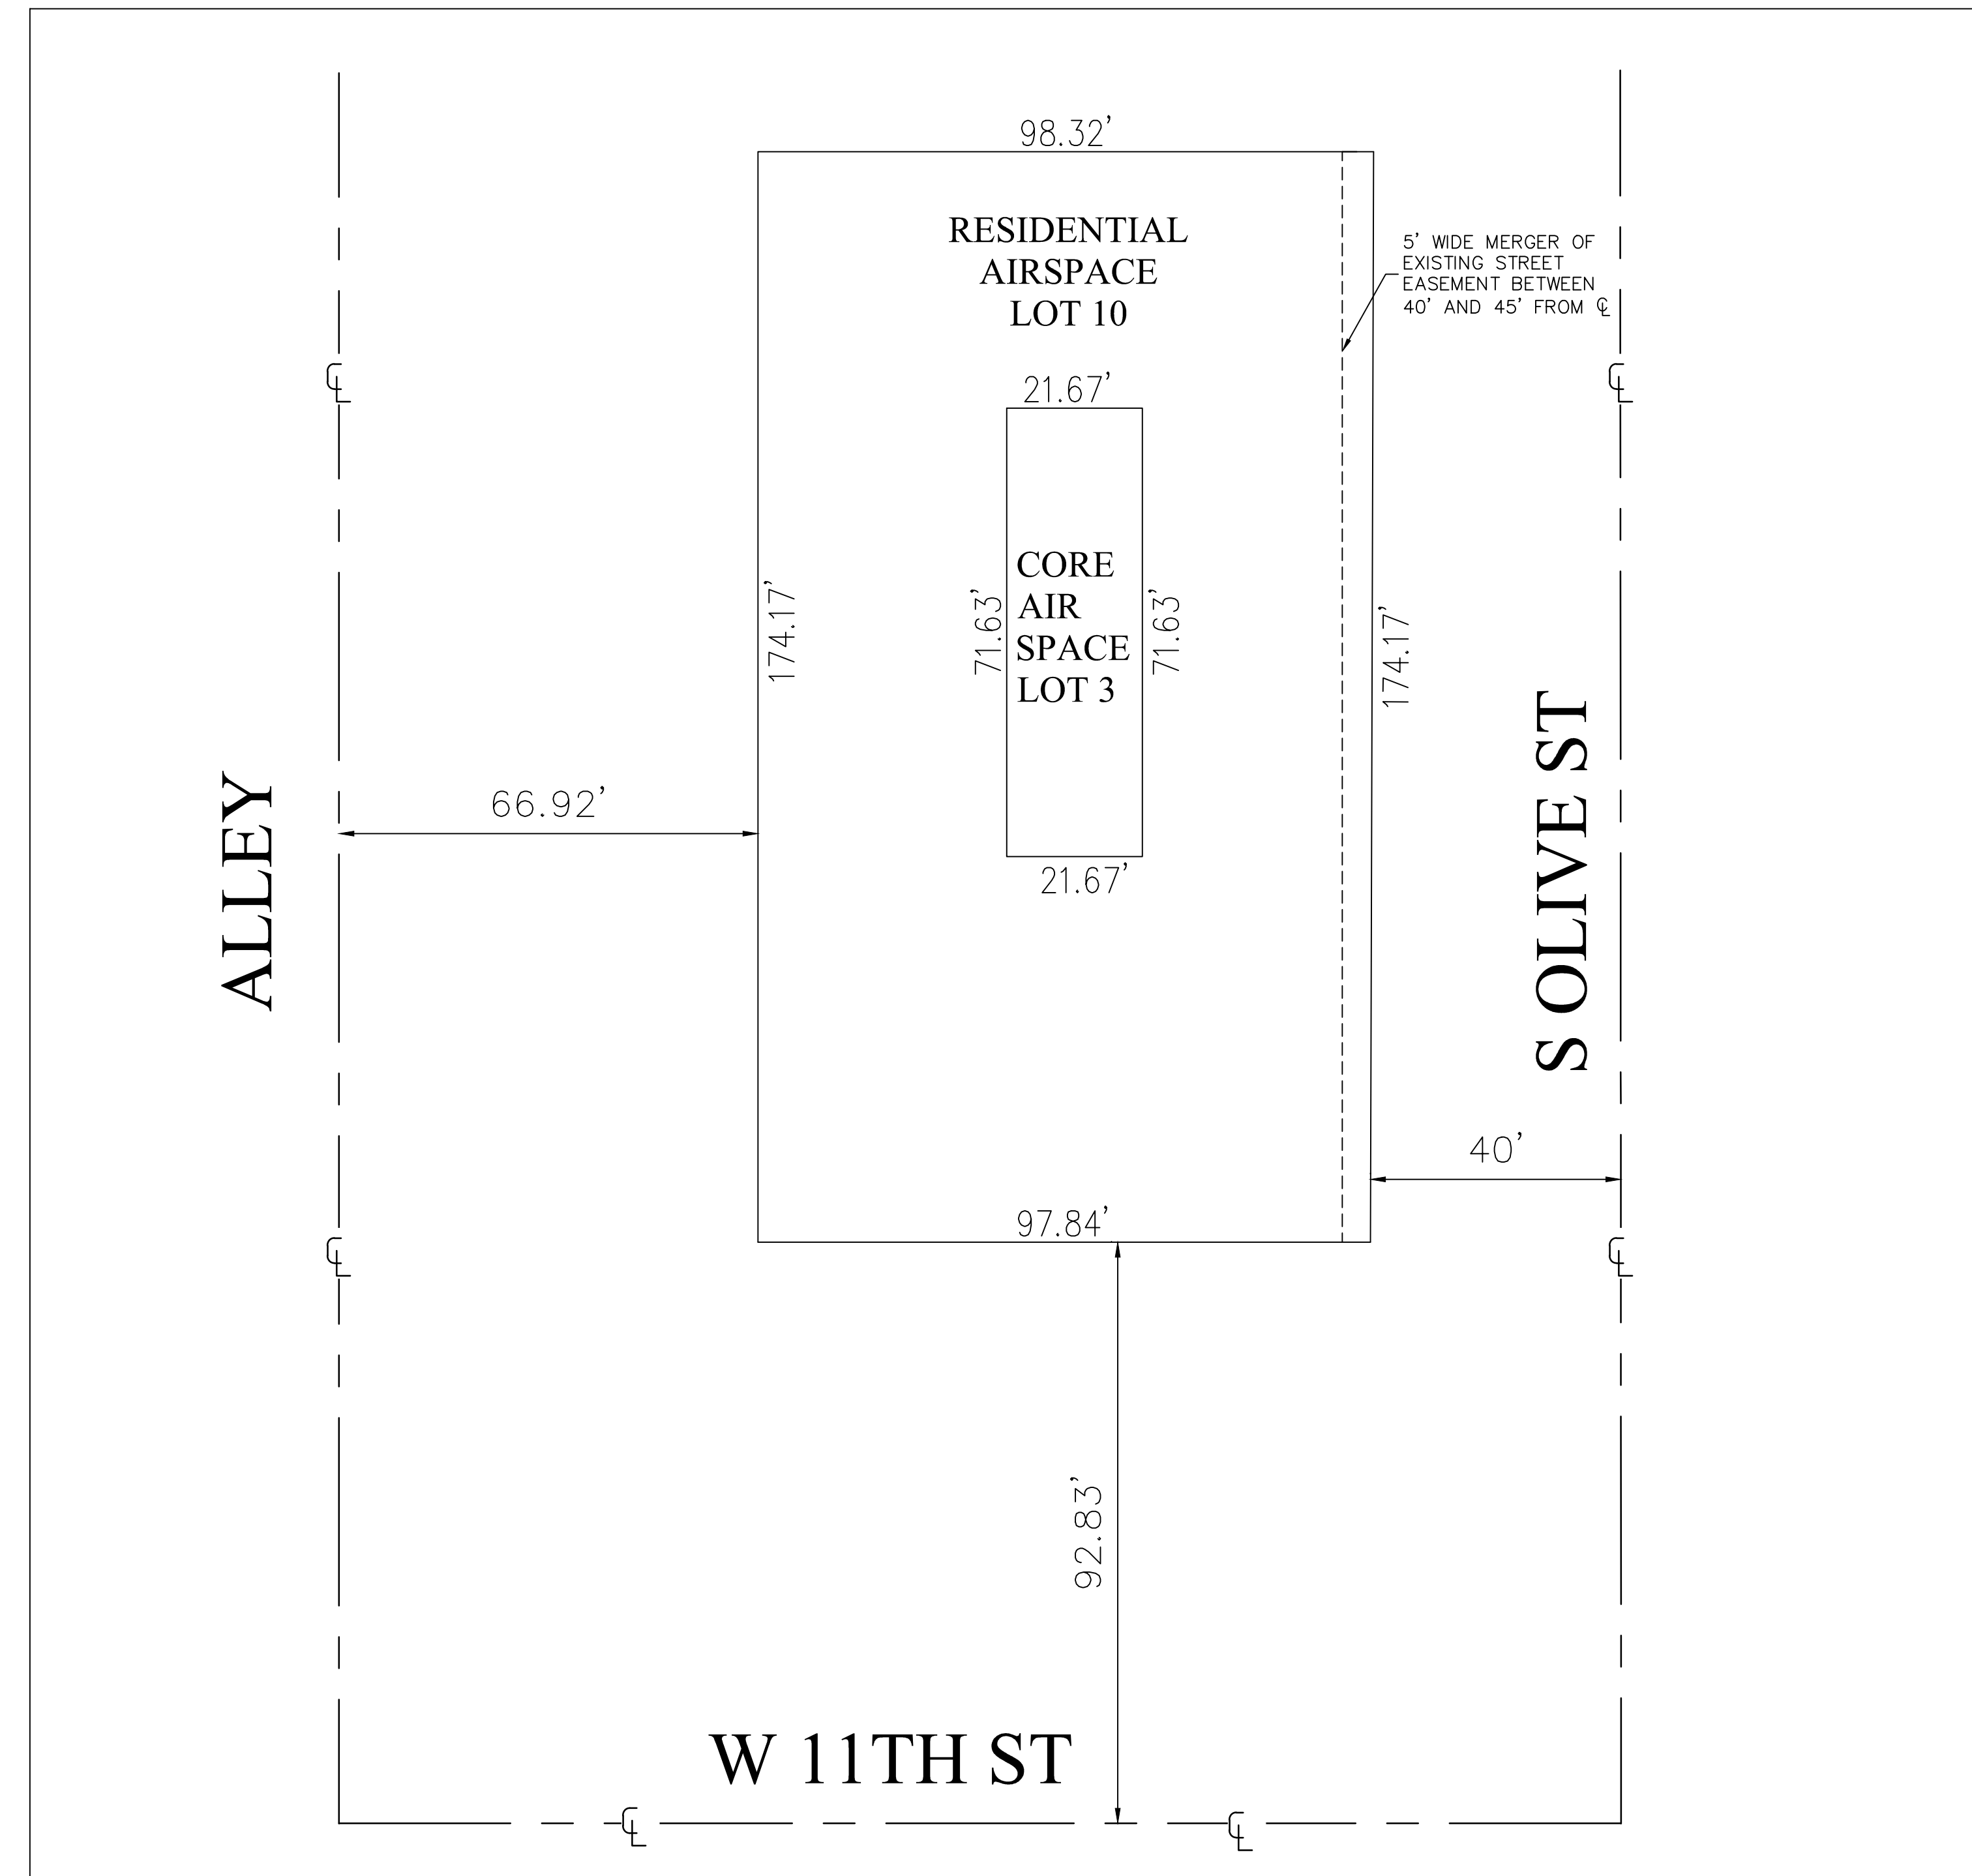



**LEVEL L11-L51**  
AIRSPACE LOTS 3,10

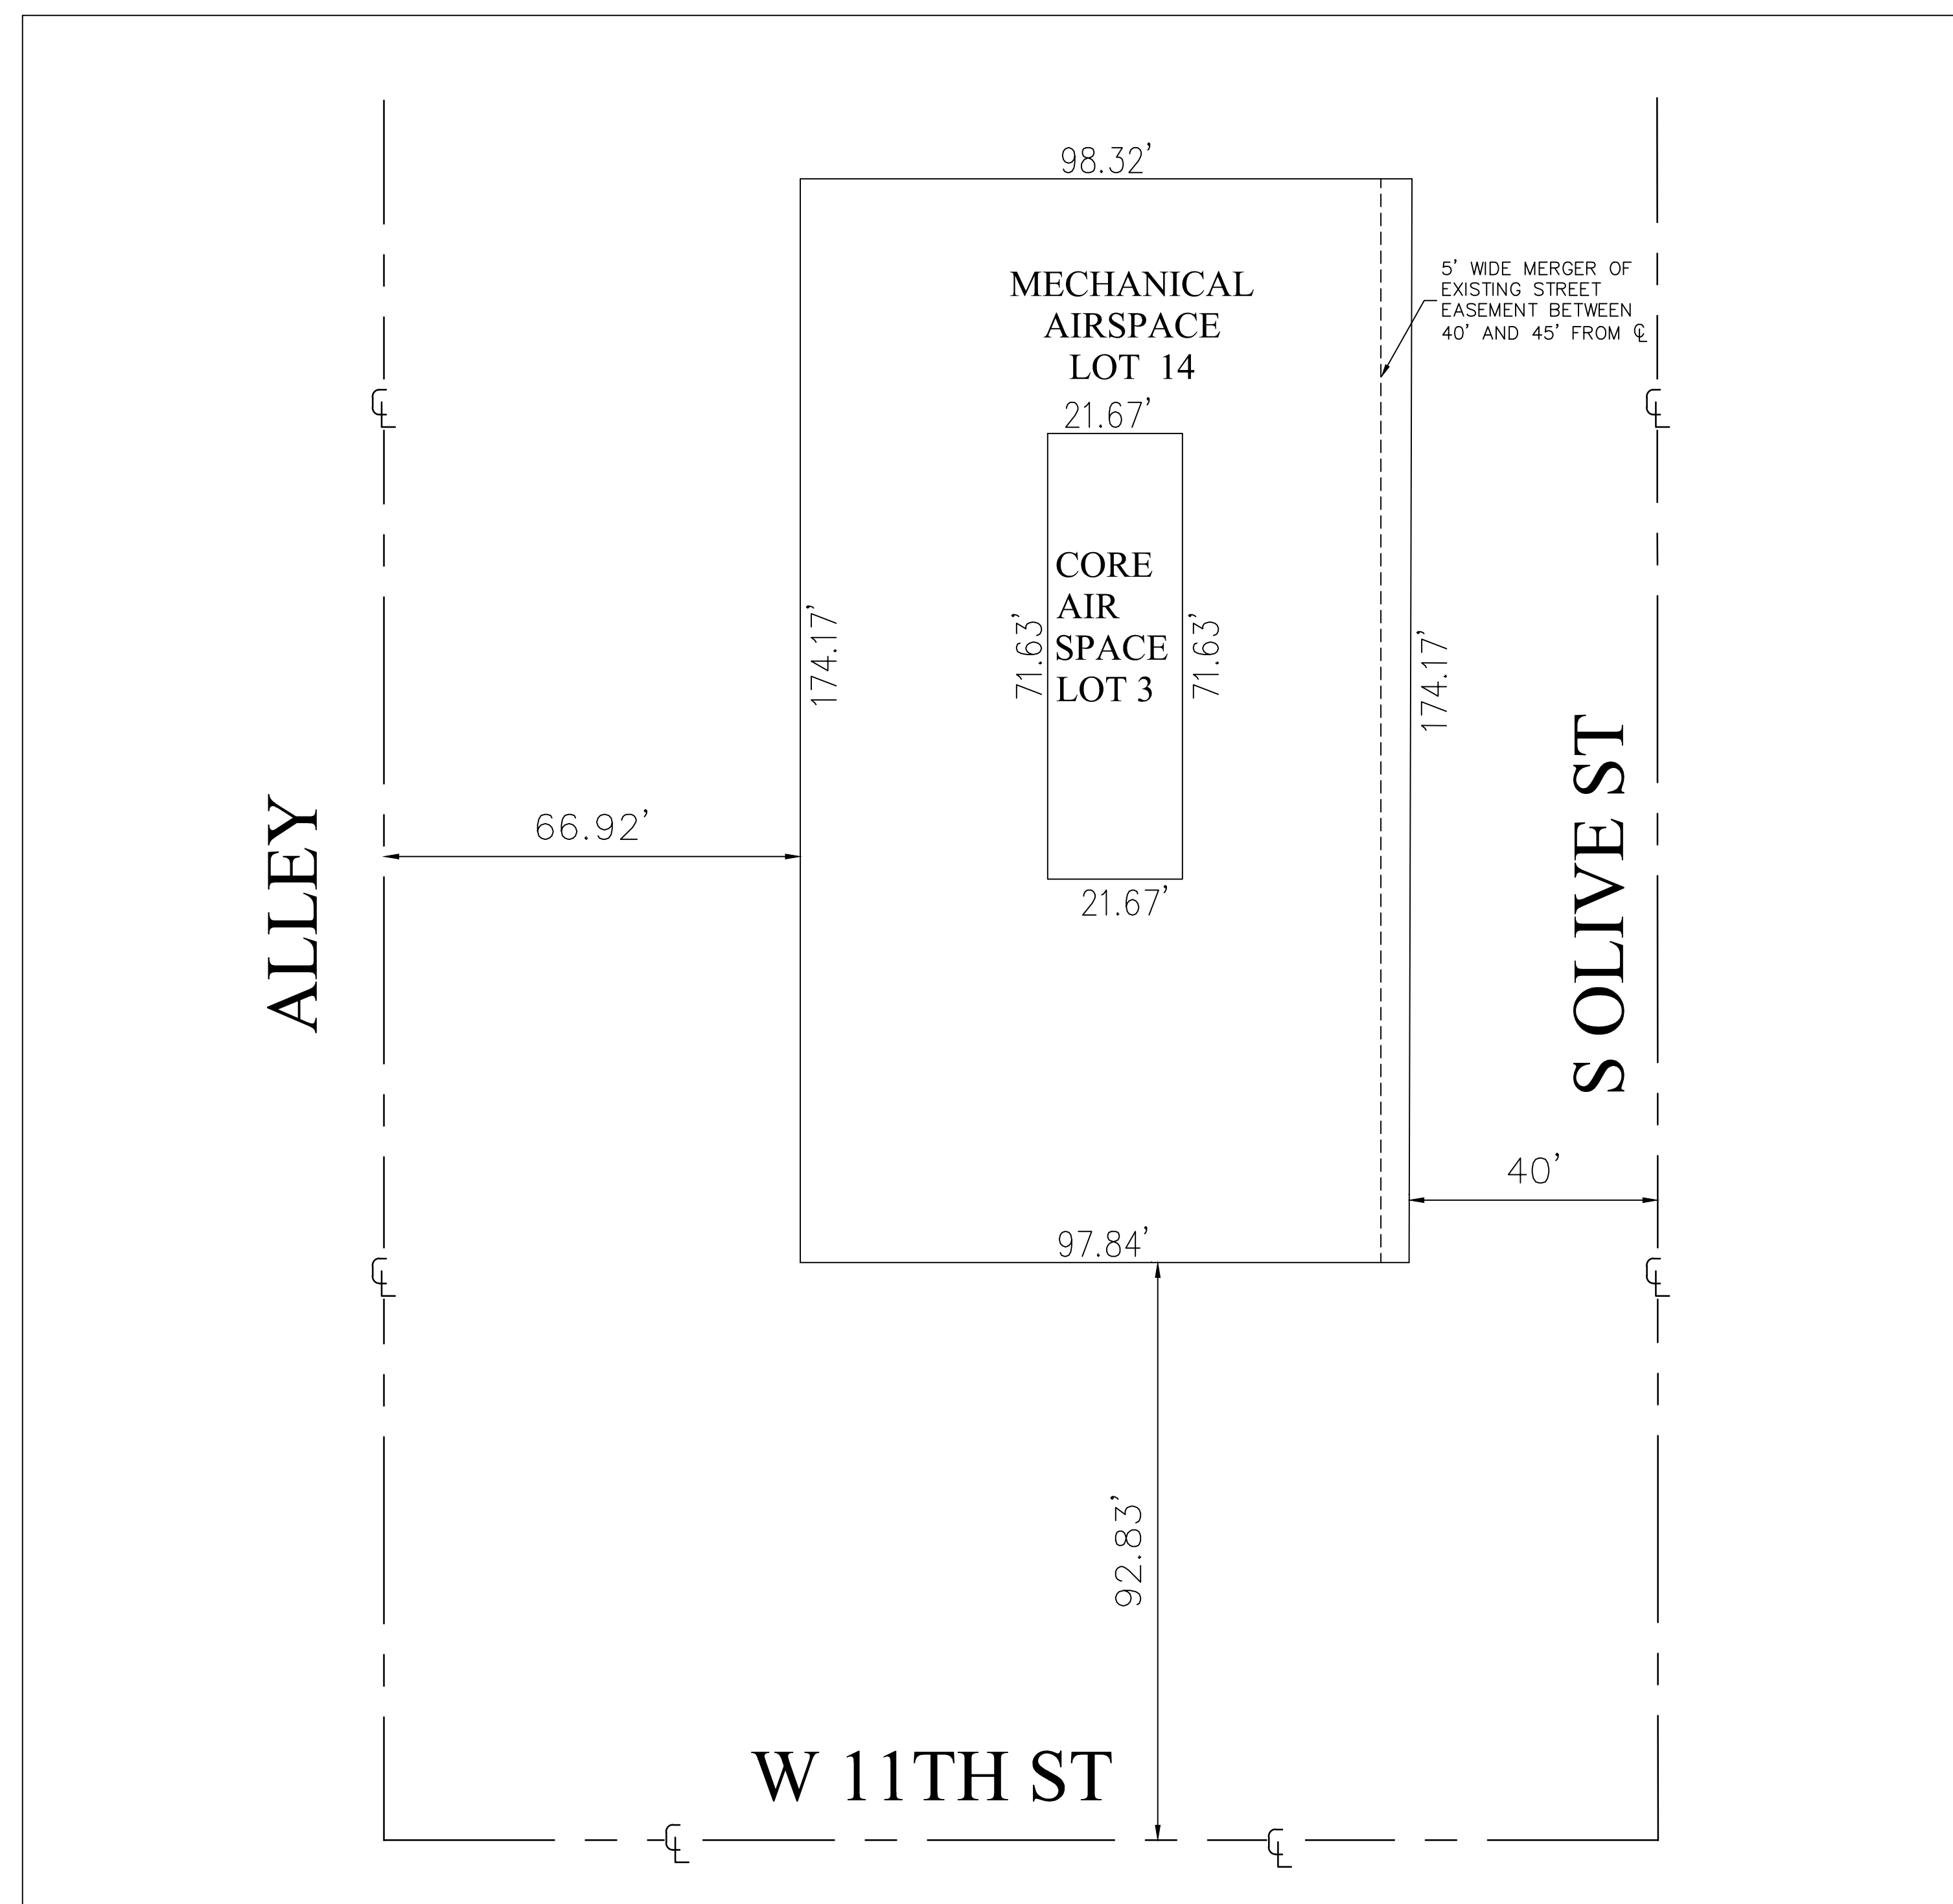

**LEVEL L52**  
AIRSPACE LOTS 3,14

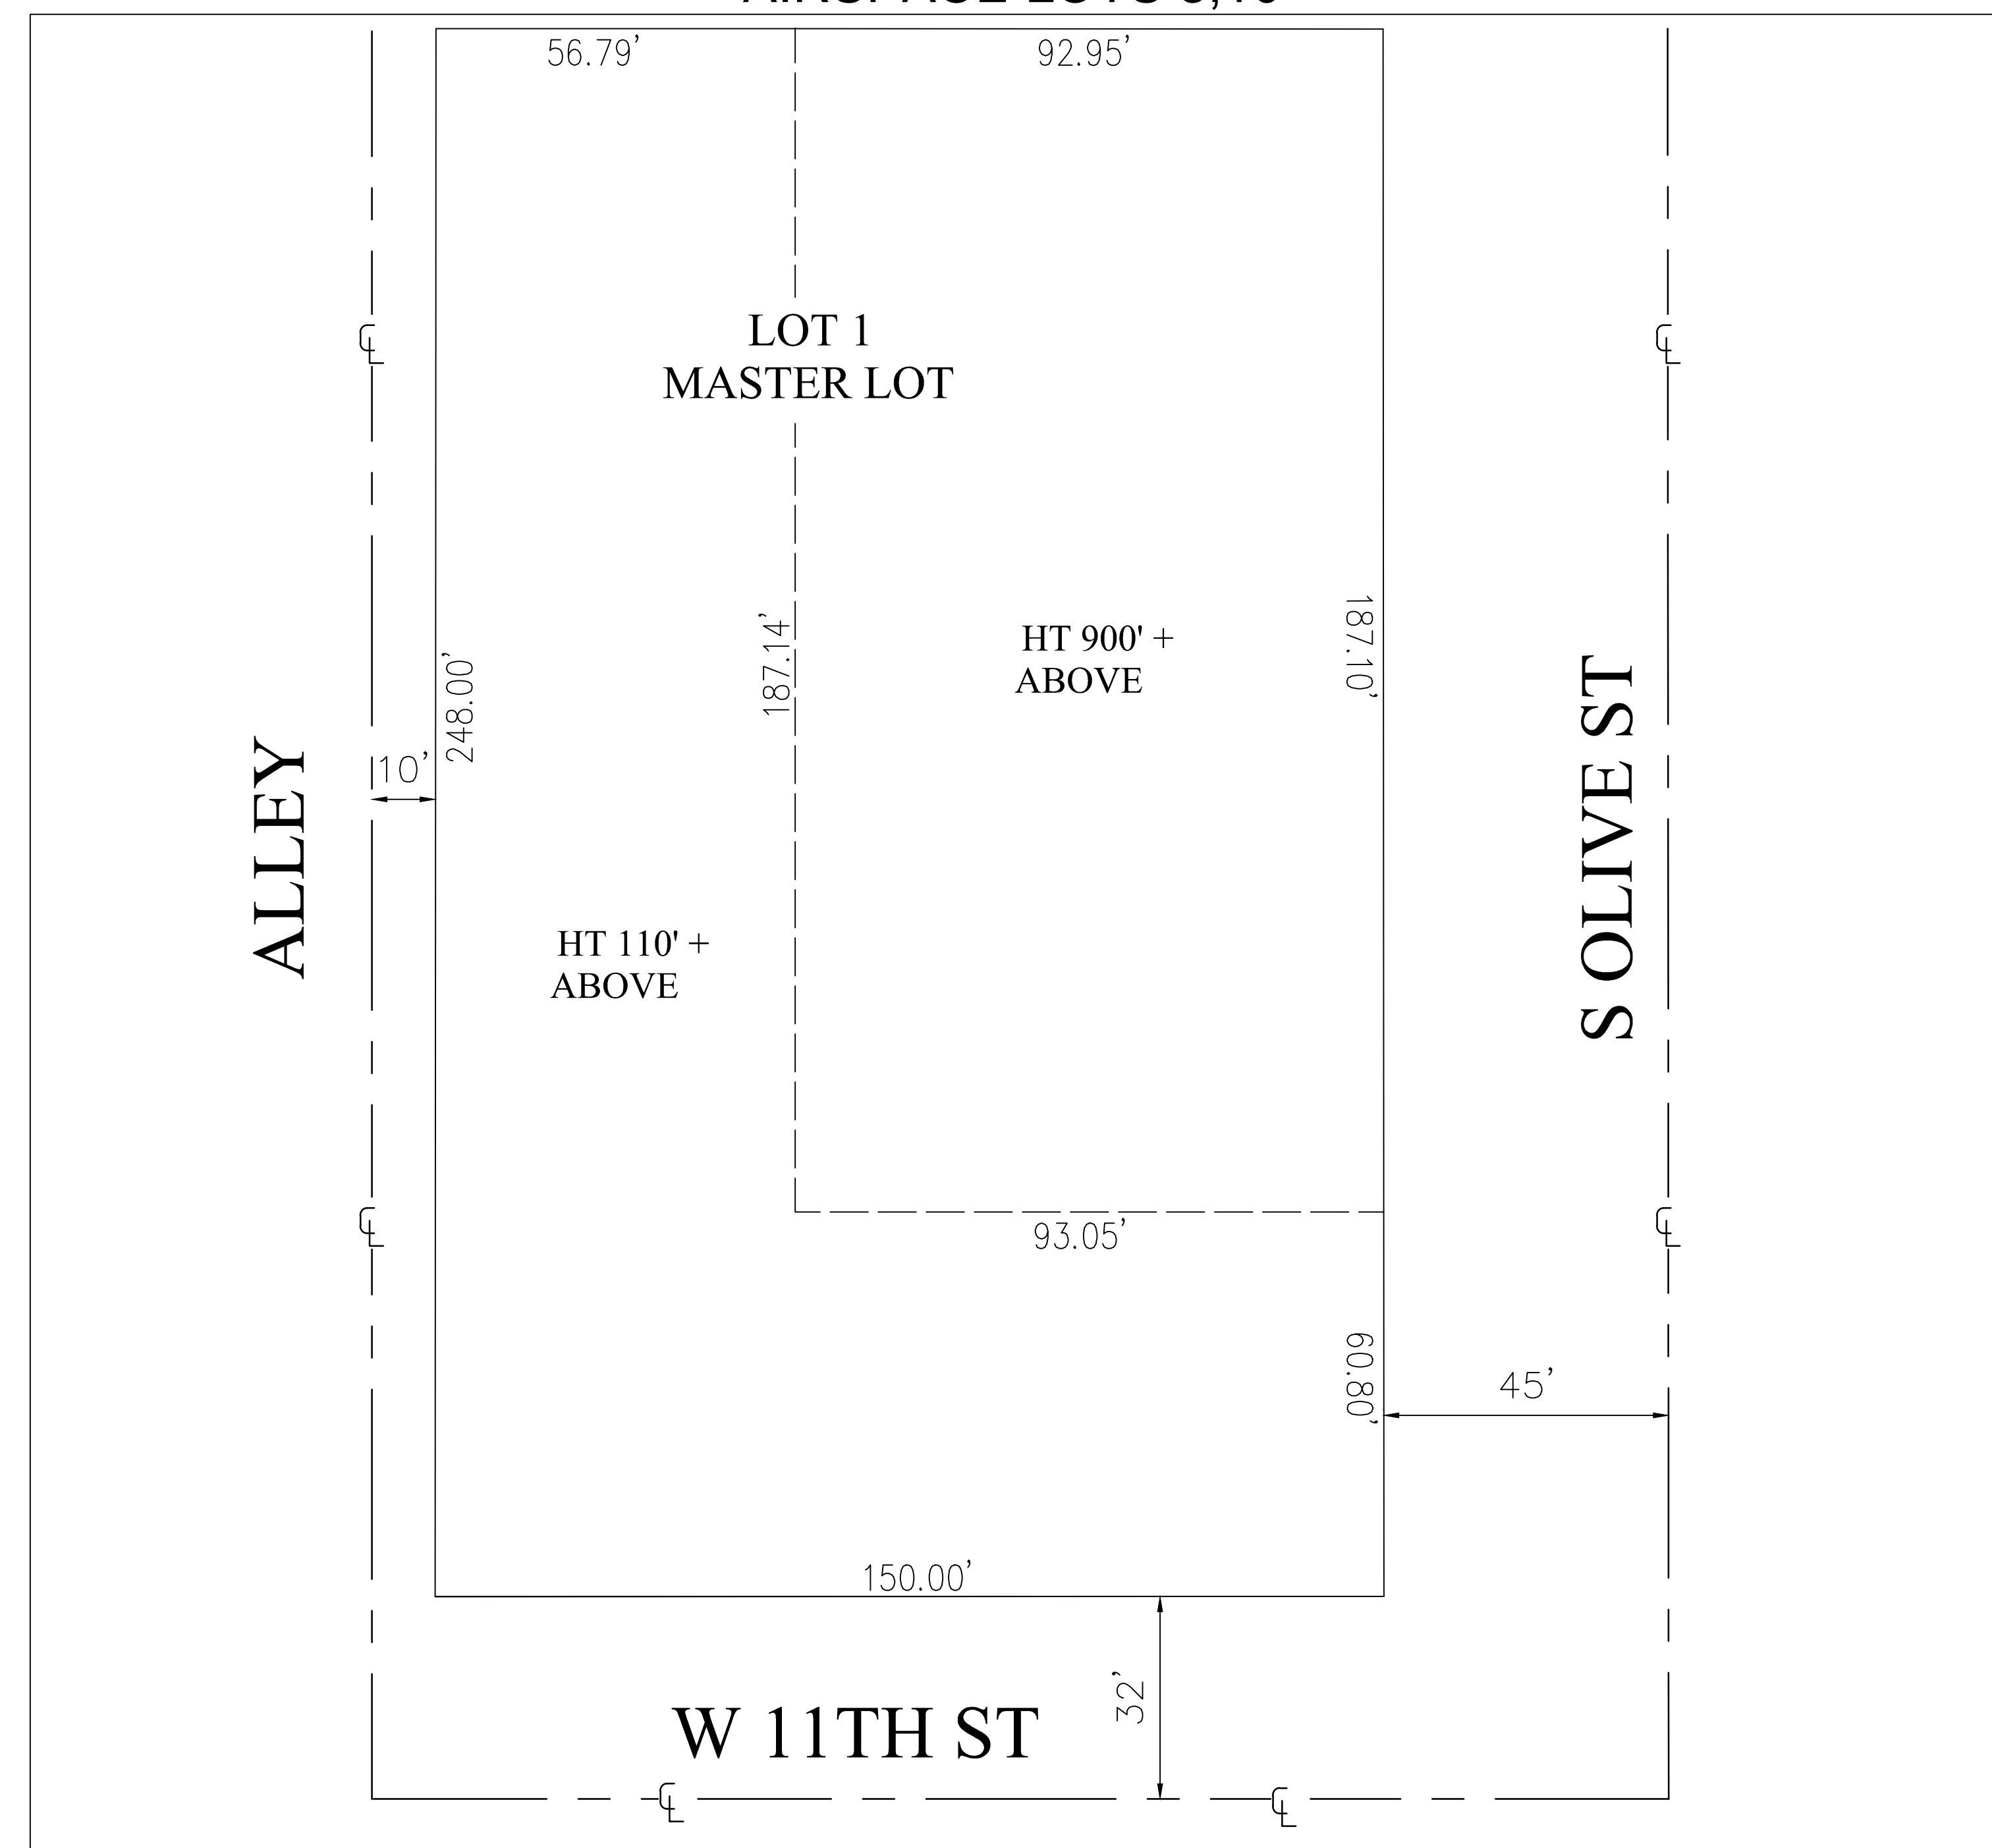


**MASTER LOT**

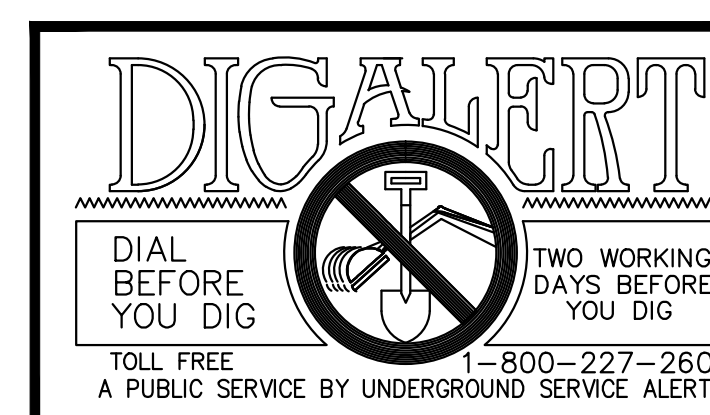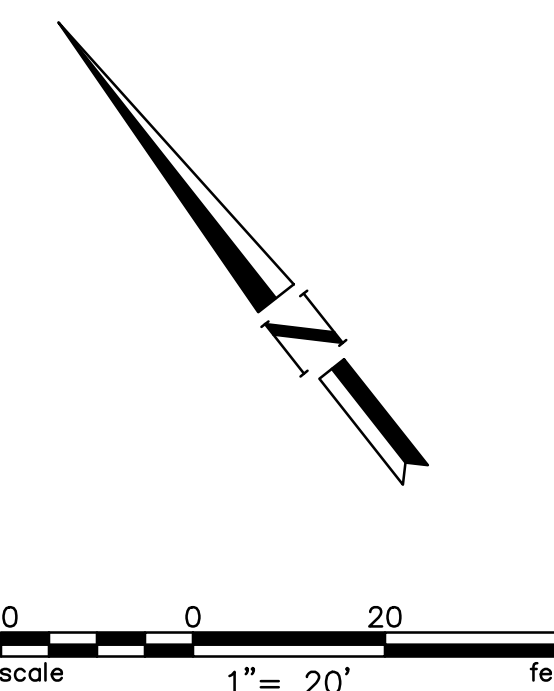

NO.	DESCRIPTION	DATE	BY

REVISED 9/11/17

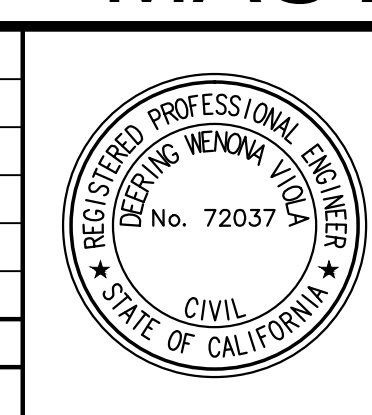


**DAVID EVANS AND ASSOCIATES INC.**  
201 S FIGUEROA STREET, SUITE 240  
LOS ANGELES, CA 90012  
Phone: 213.337.3948


CITY OF LOS ANGELES		11TH & OLIVE	
DRAWN BY: TM	SCALE: 1" = 20'	DATE: 10/26/17	
DESIGNED BY: DEA			
CHECKED BY: AM			

# REVISED VESTING TENTATIVE AIRSPACE TRACT MAP NO.74531


MERGER & RESUBDIVISION FOR 1 MASTER LOT AND 17 AIRSPACE LOTS FOR CONDOMINIUM PURPOSES

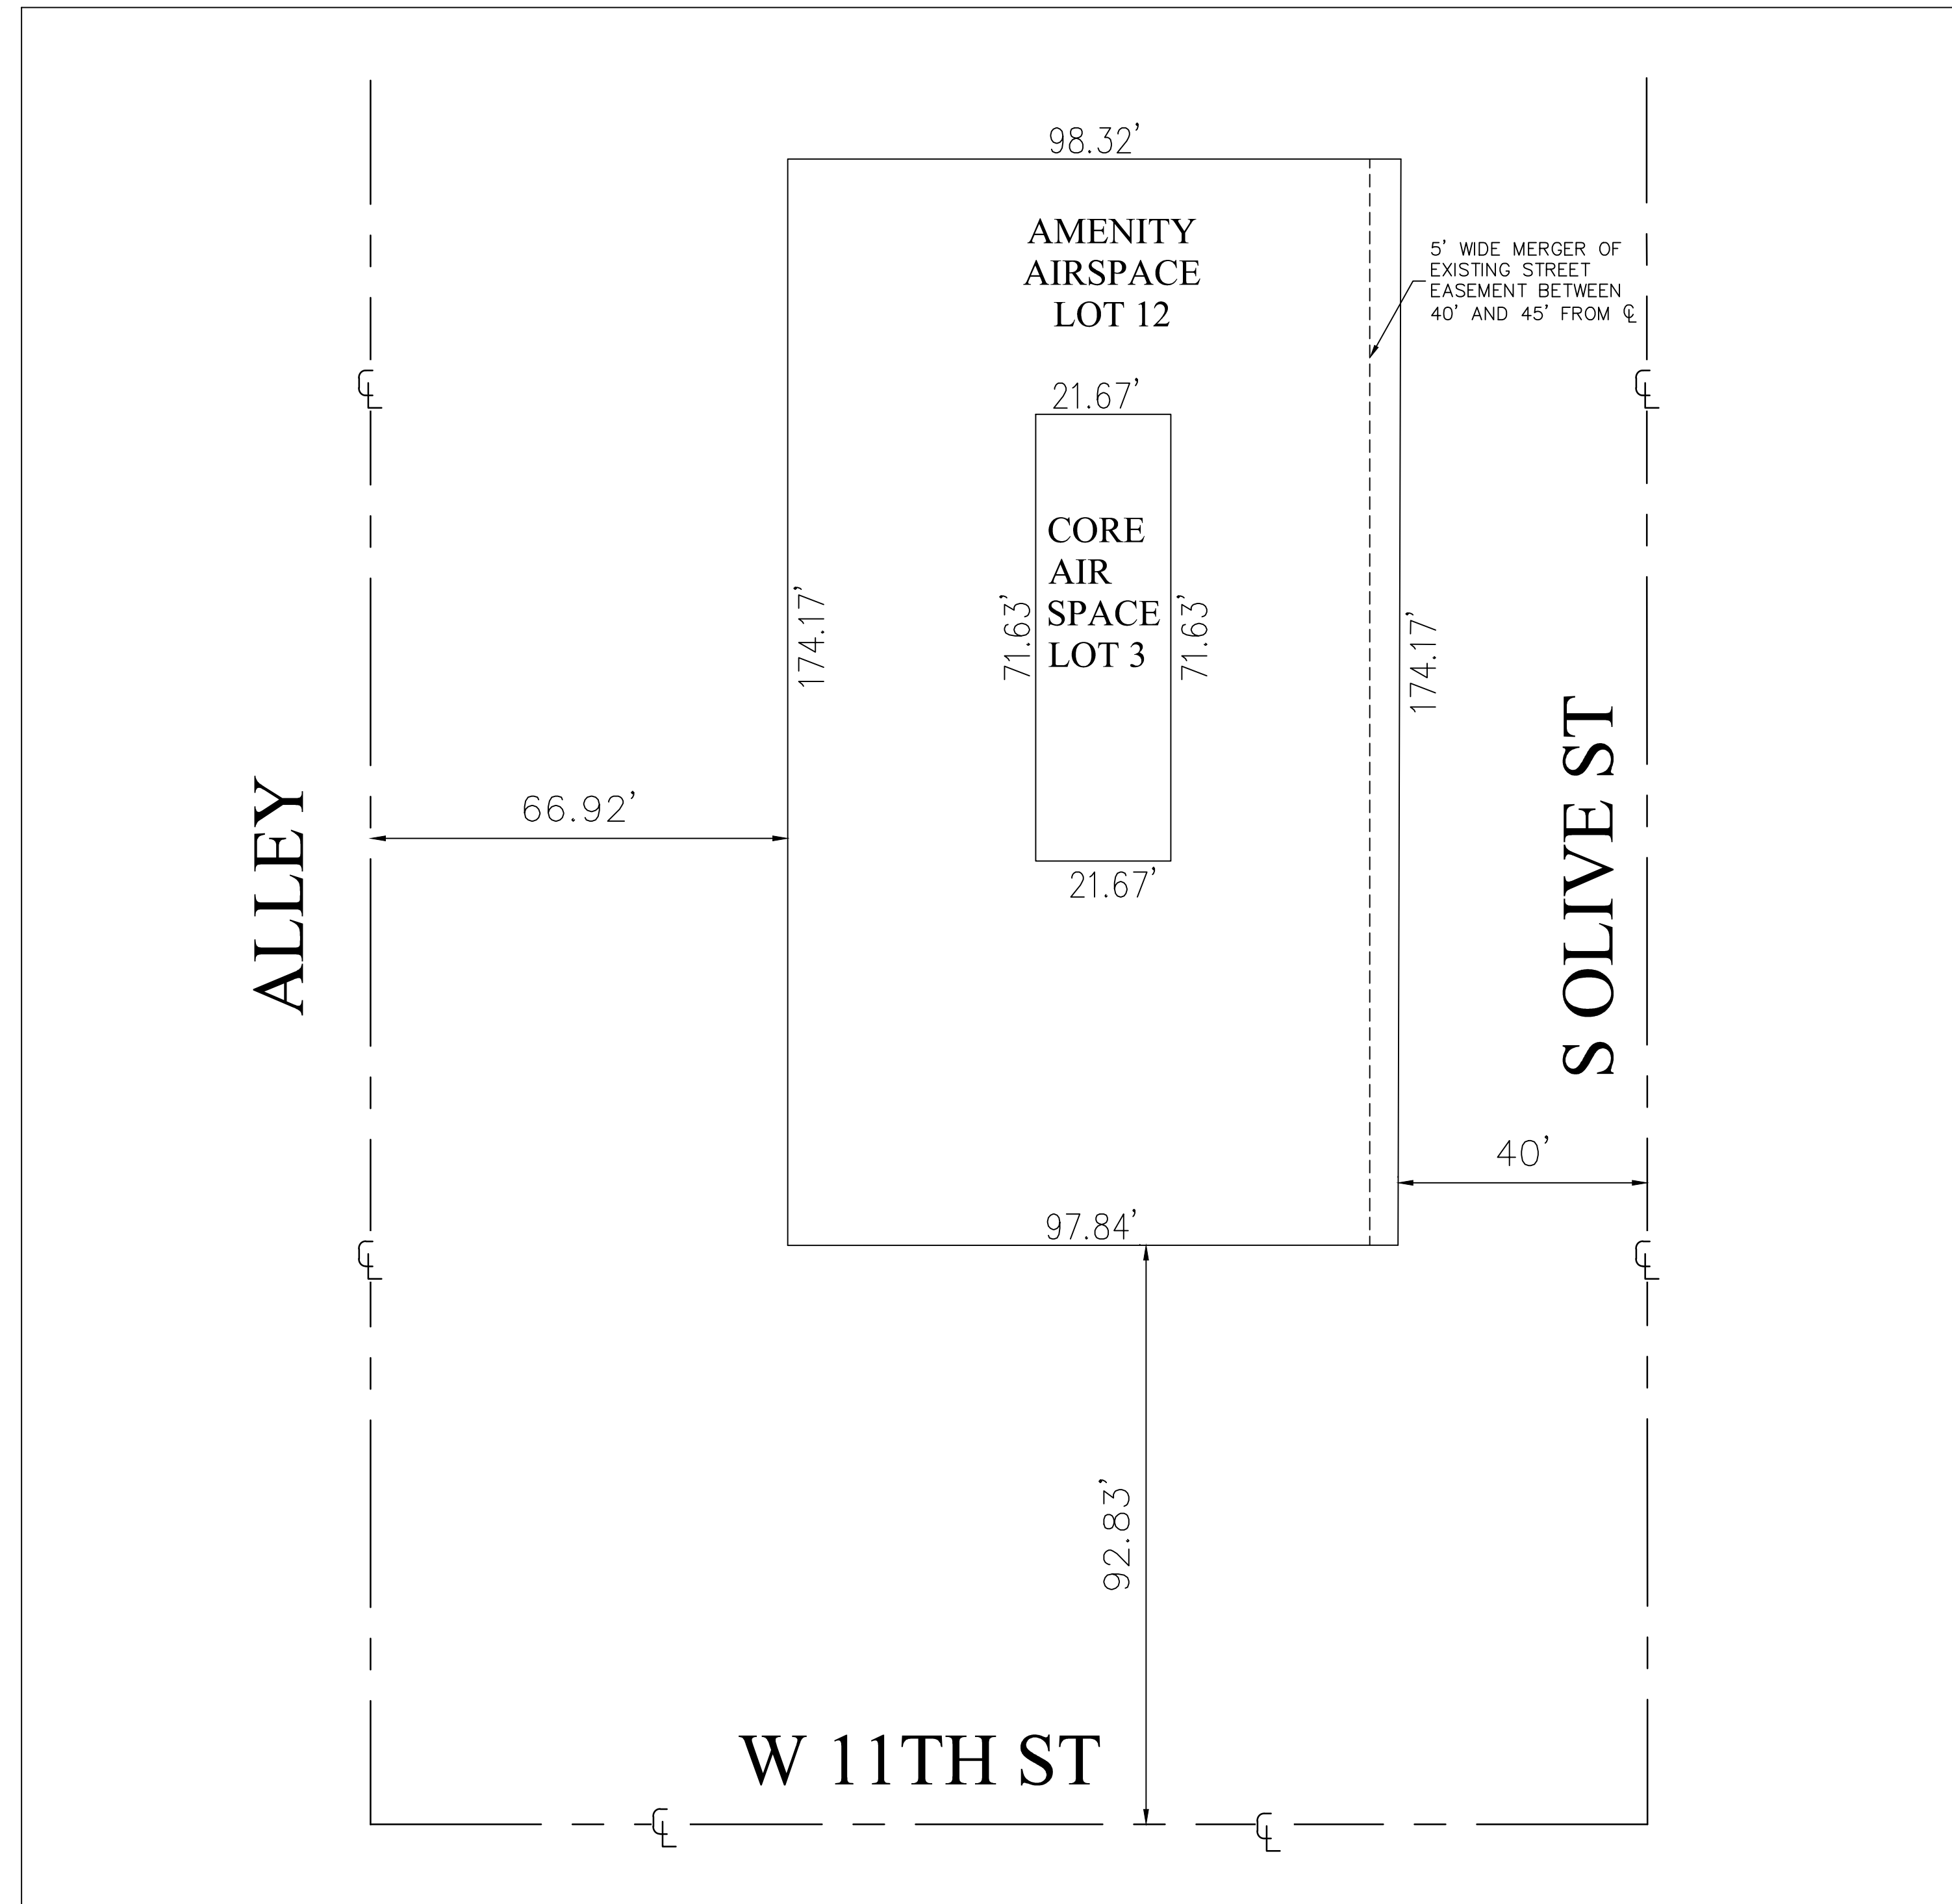



LEVEL L53-55  
AIRSPACE LOTS 3,12

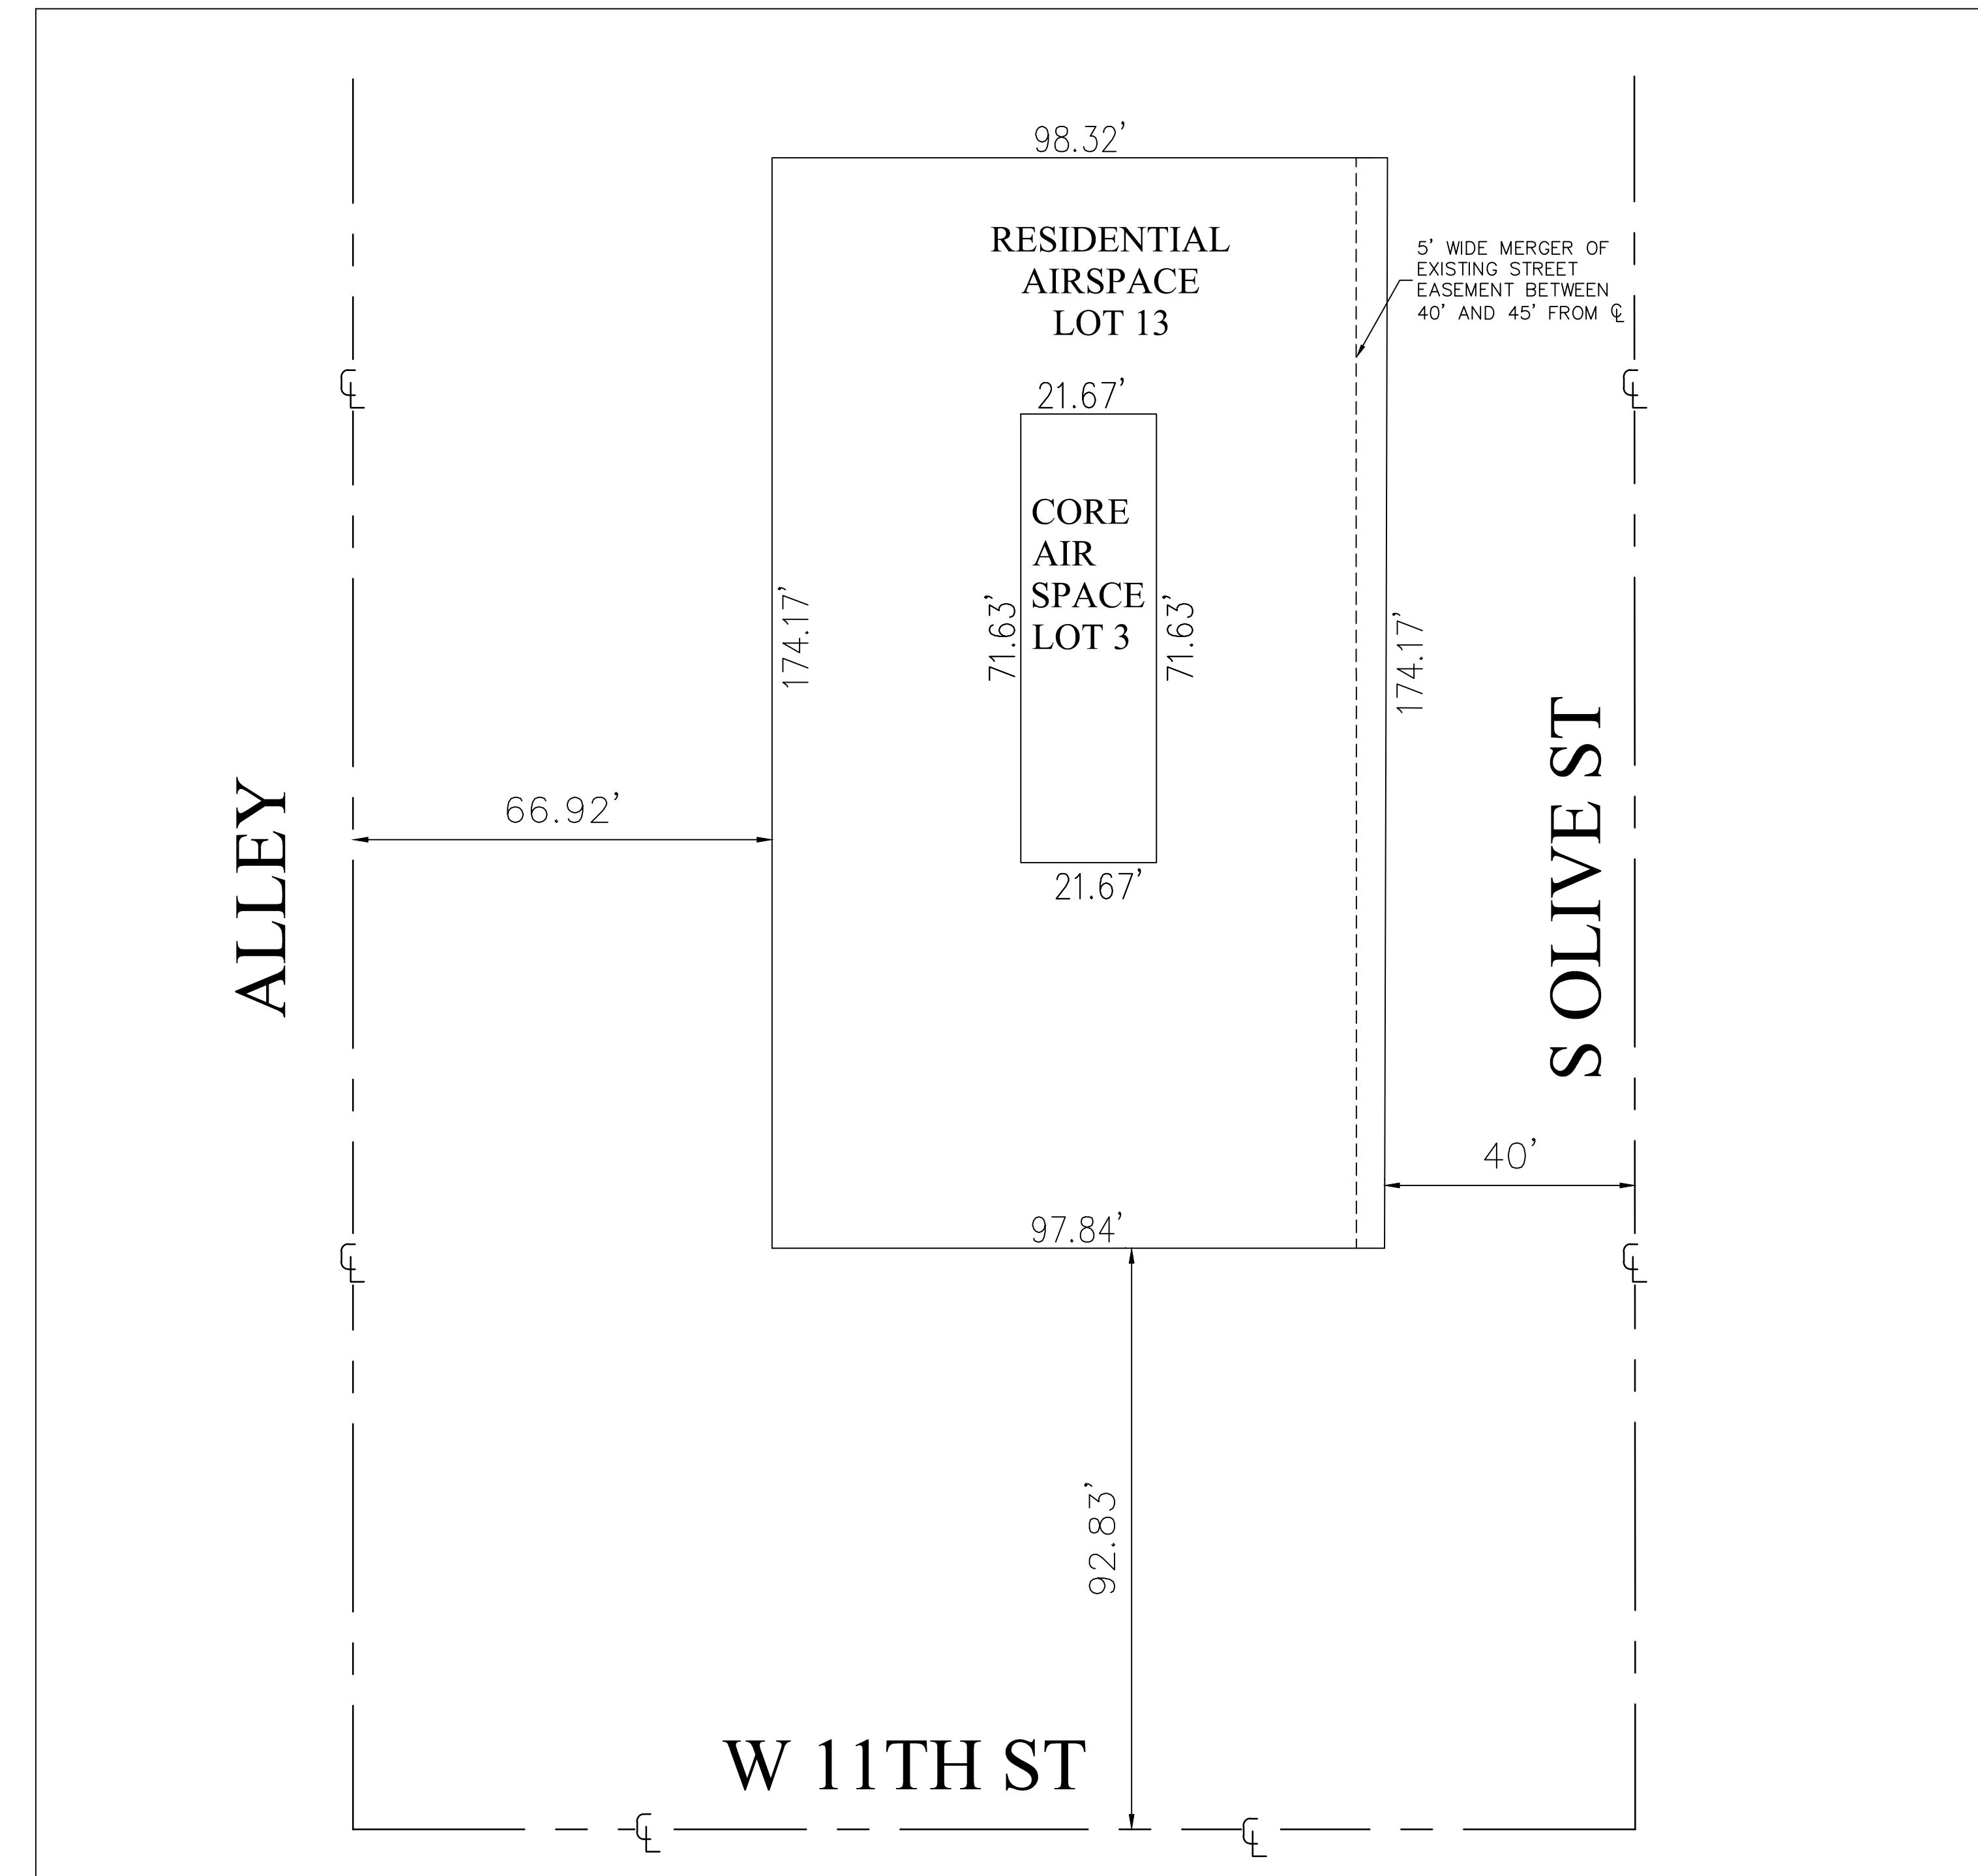

LEVEL L56-L70  
AIRSPACE LOTS 3,13

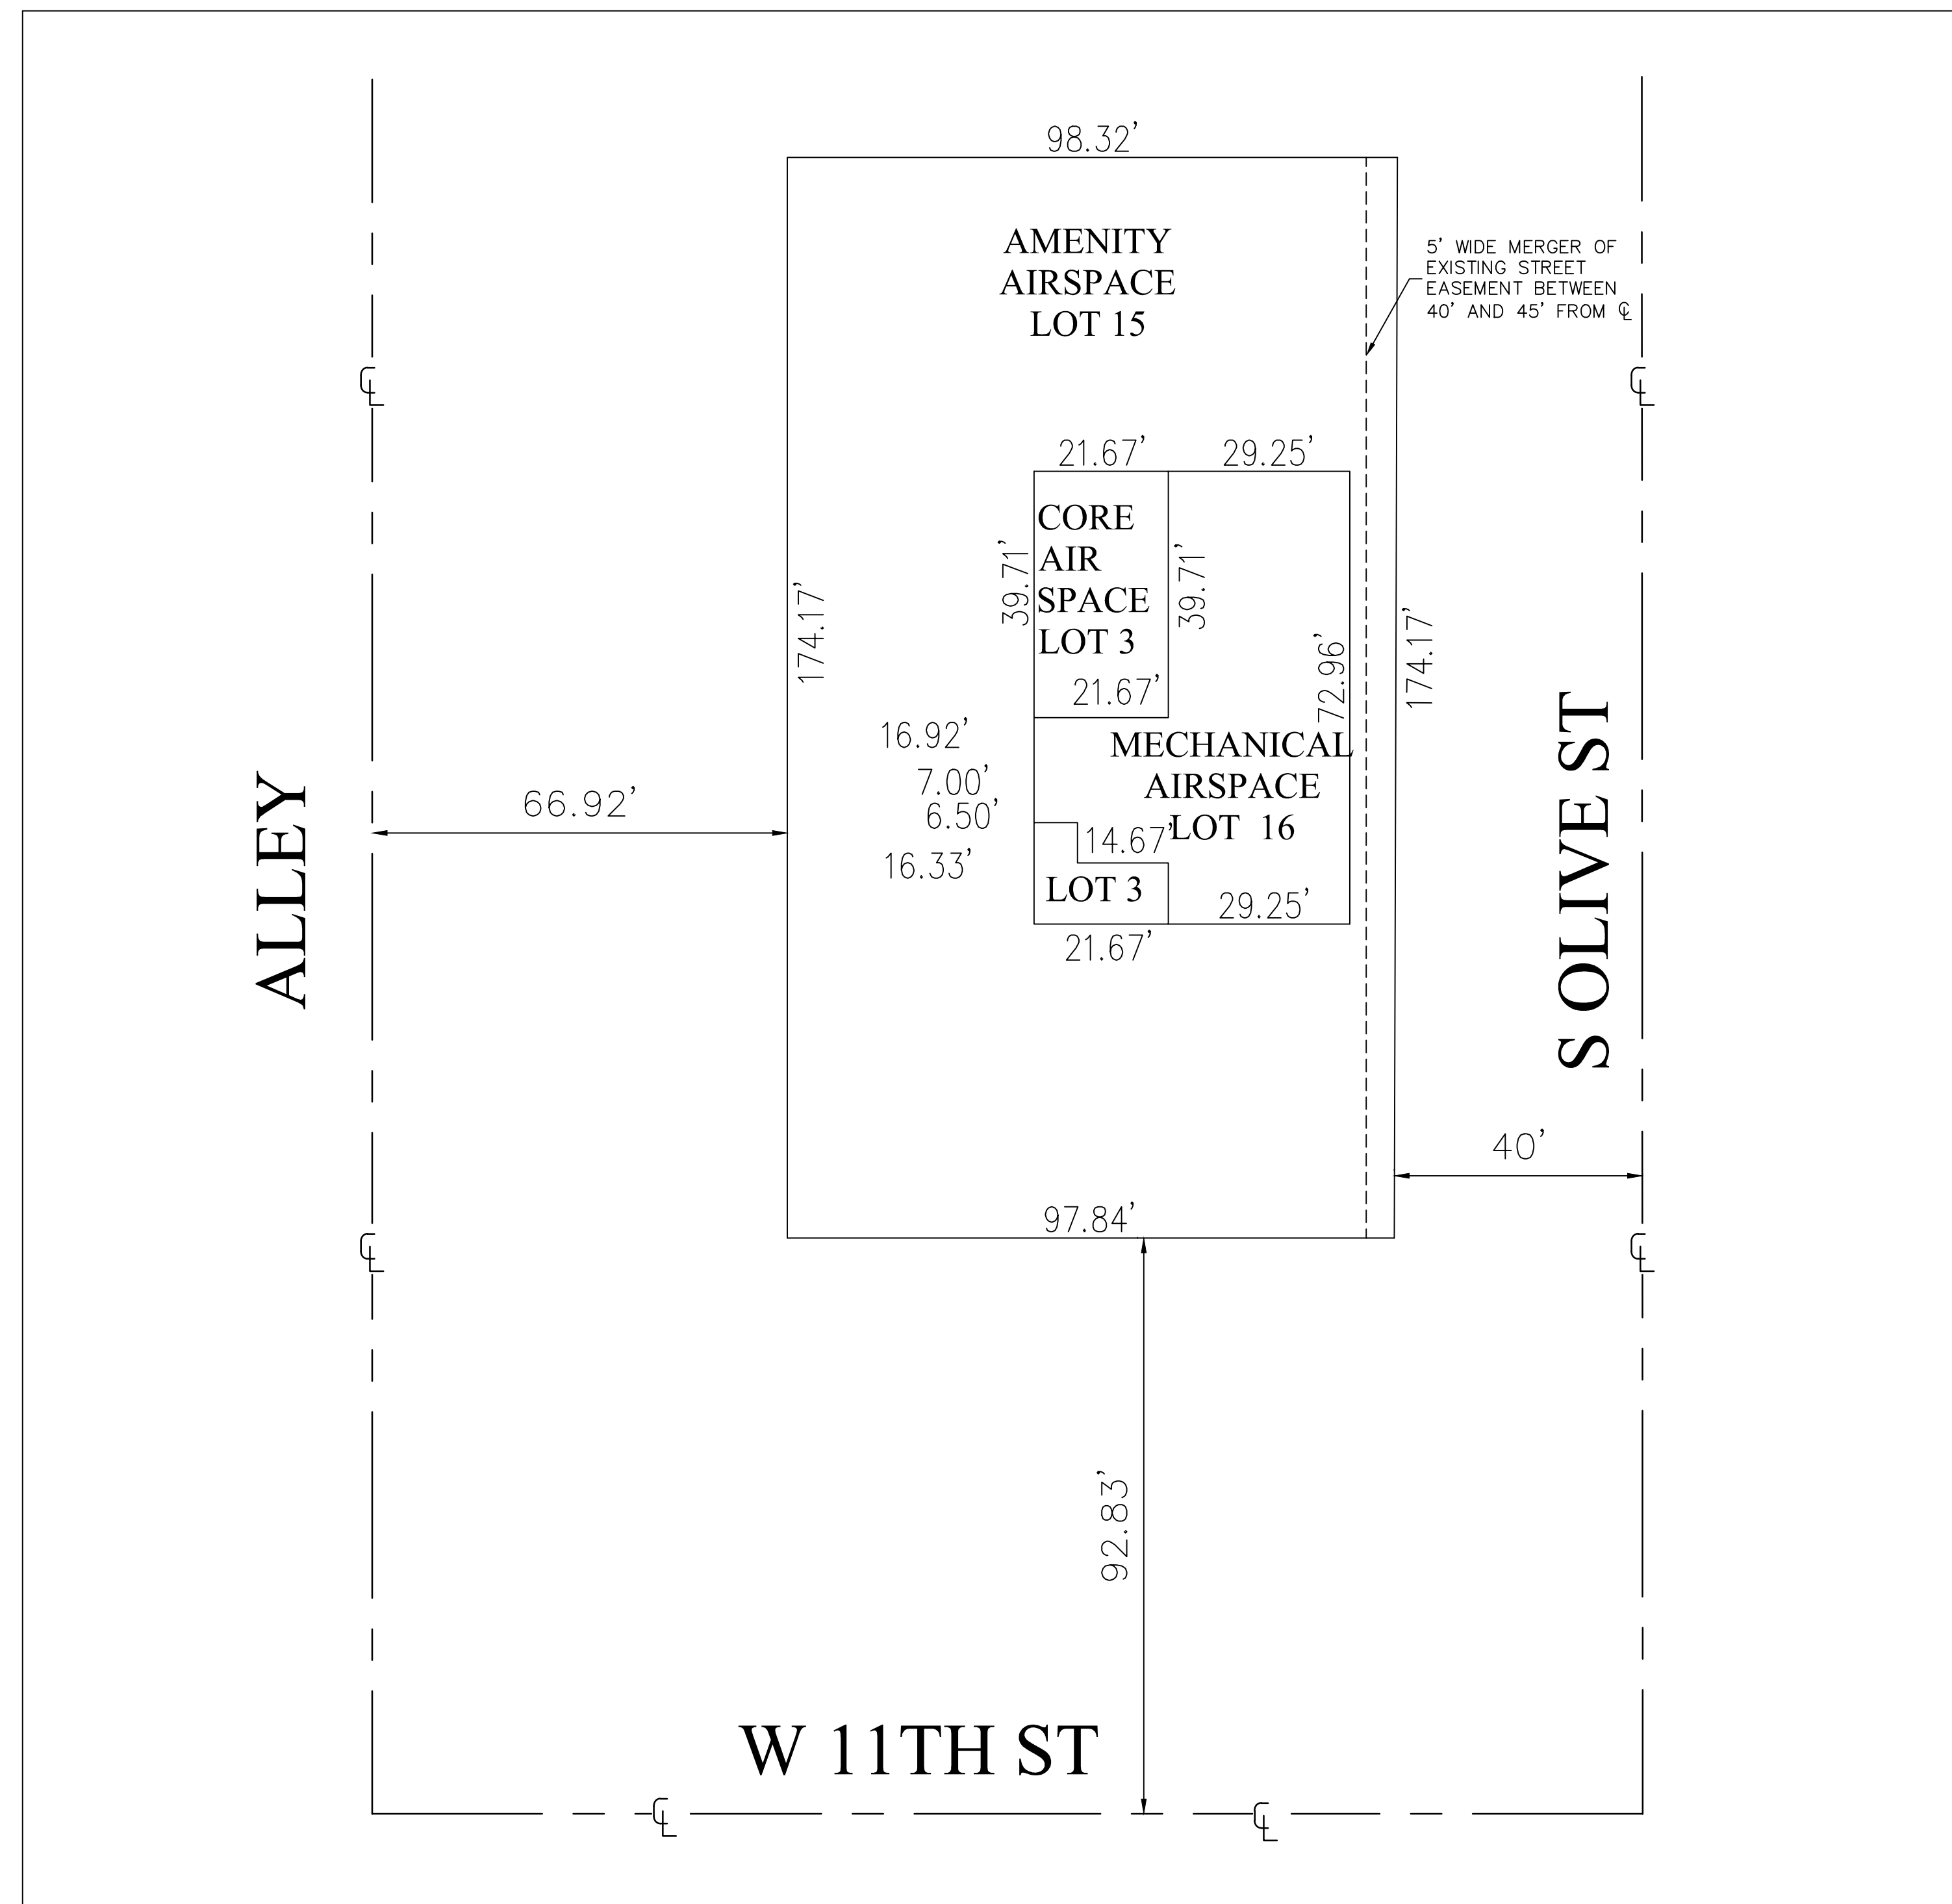


ROOF TOP  
AIRSPACE LOTS 3,15,16

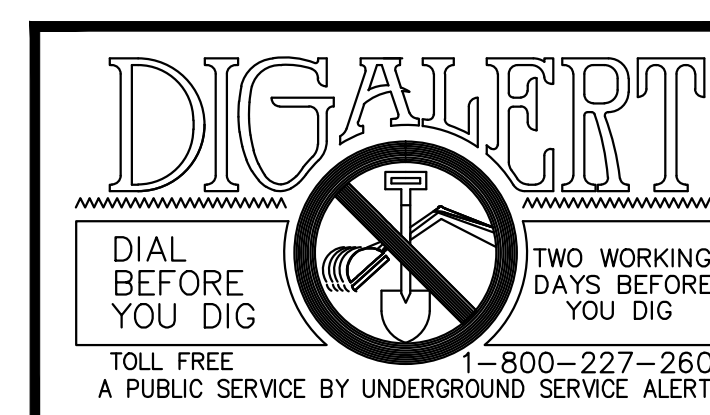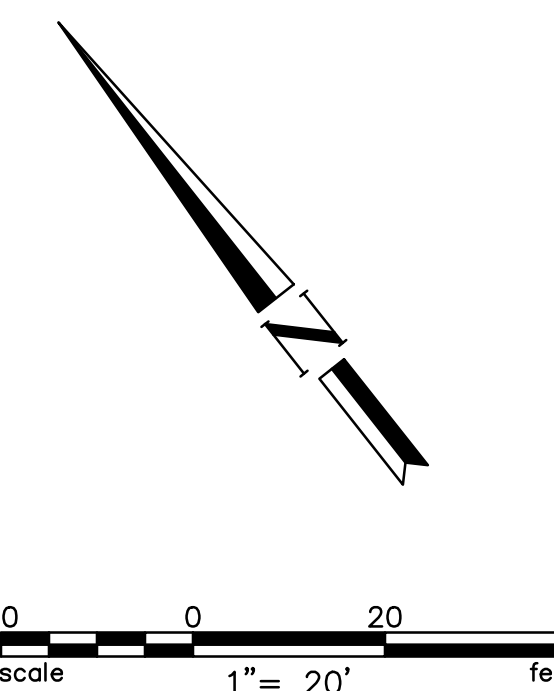

NO.	DESCRIPTION	DATE	BY

REVISED 9/11/17

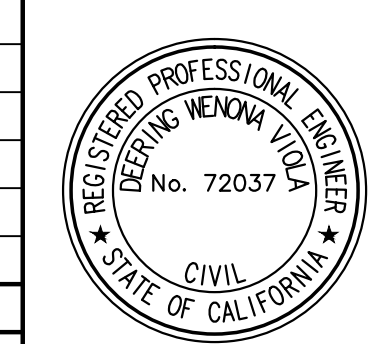

**DAVID EVANS AND ASSOCIATES INC.**  
201 S FIGUEROA STREET, SUITE 240  
LOS ANGELES, CA 90012  
Phone: 213.337.3948


CITY OF LOS ANGELES		11TH & OLIVE	
DRAWN BY:	TM	SCALE:	1" = 20'
DESIGNED BY:	DEA	DATE:	10/26/17
CHECKED BY:	AM	SHEET NO.:	05 OF 06

1045 S OLIVE ST.  
LOS ANGELES, CA 90015


# REVISED VESTING TENTATIVE AIRSPACE TRACT MAP NO.74531

MERGER & RESUBDIVISION FOR 1 MASTER LOT AND 17 AIRSPACE LOTS FOR CONDOMINIUM PURPOSES

SOUTHWEST ISOMETRIC VIEW

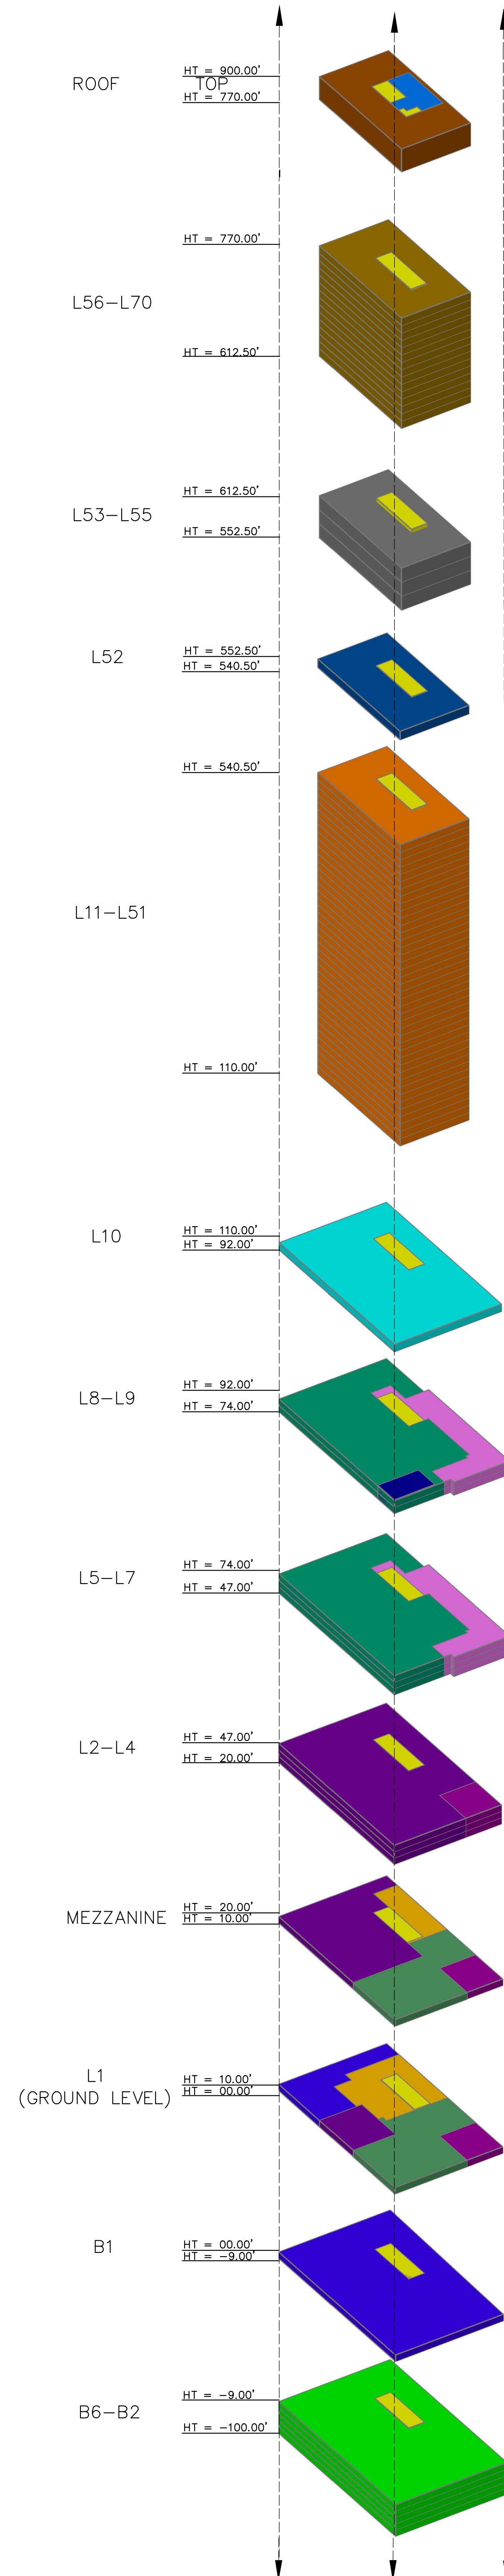


SOUTHWEST ISOMETRIC VIEW

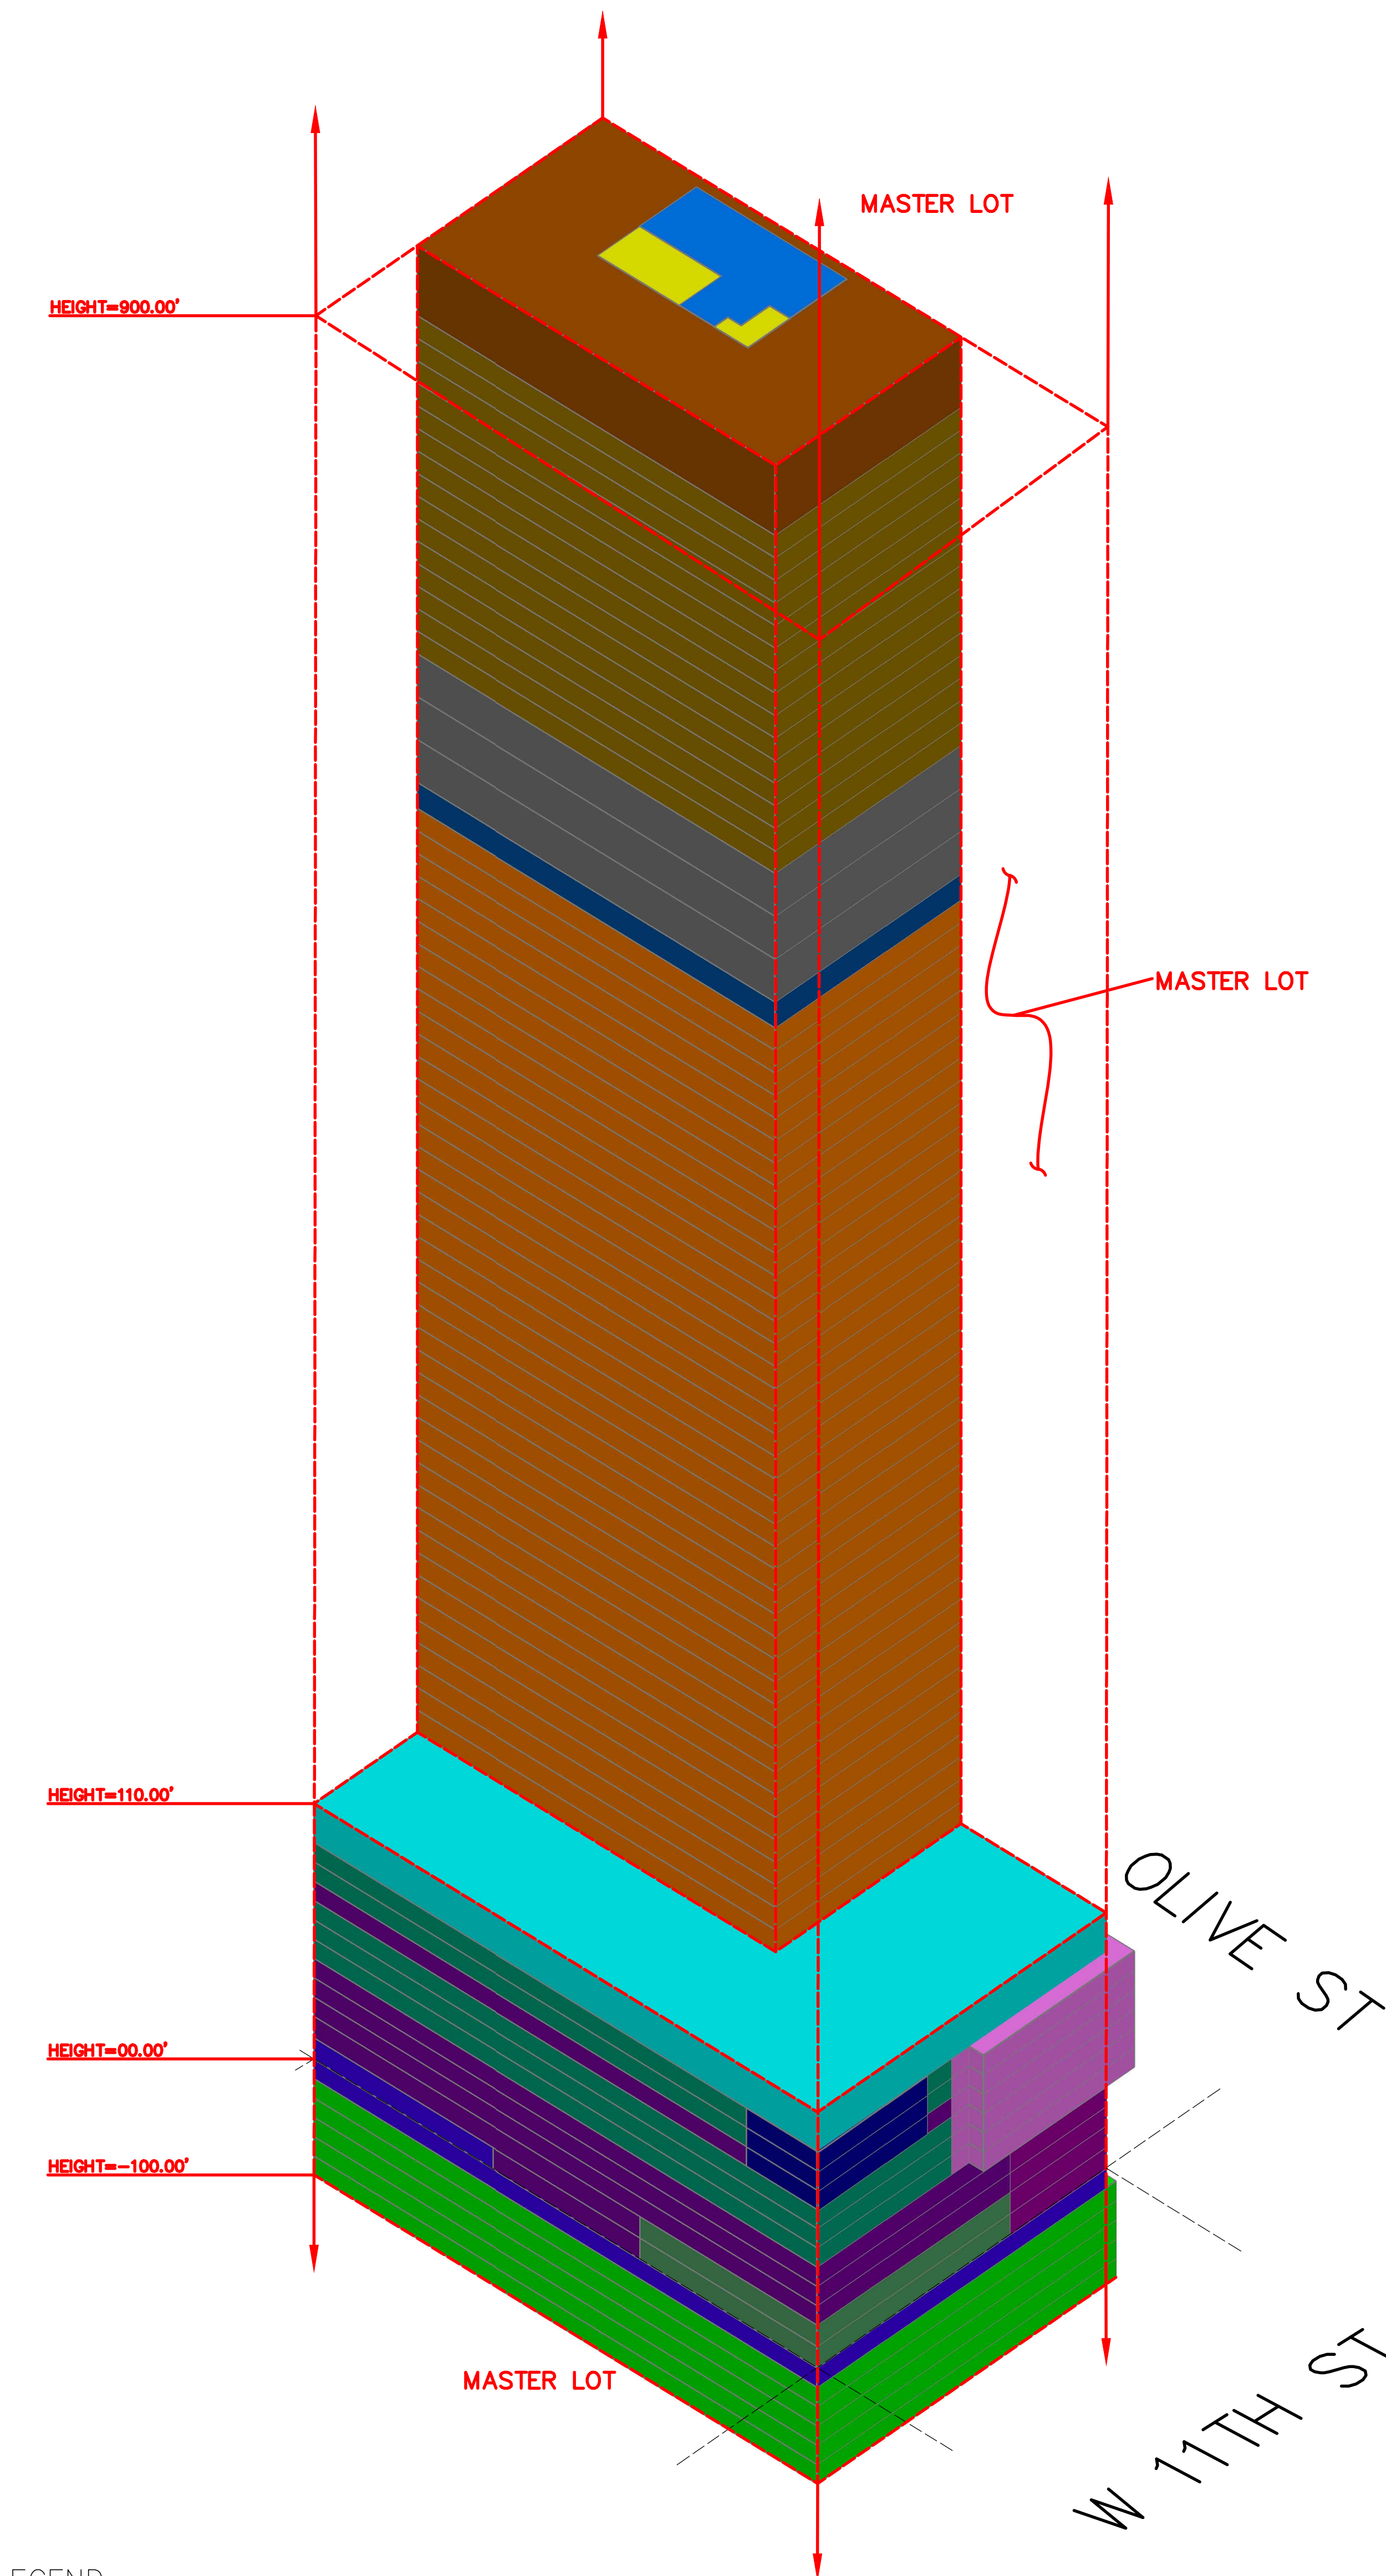


LEGEND

- = MASTER LOT 1
- = PLAZA AIRSPACE LOT 6
- = AMENITY AIRSPACE LOT 12
- = PARKING AIRSPACE LOT 1
- = PARKING AIRSPACE LOT 7
- = RESIDENTIAL AIRSPACE LOT 13
- = PARKING AIRSPACE LOT 2
- = PARKING AIRSPACE LOT 8
- = MECHANICAL AIRSPACE LOT 14
- = CORE AIRSPACE LOT 3
- = AMENITY AIRSPACE LOT 9
- = AMENITY AIRSPACE LOT 15
- = RESIDENTIAL UNITS AIRSPACE LOT 4
- = RESIDENTIAL AIRSPACE LOT 10
- = MECHANICAL AIRSPACE LOT 16
- = COMMERCIAL AIRSPACE LOT 5
- = AMENITY AIRSPACE LOT 11
- = AMENITY AIRSPACE LOT 17

NOTE: 3D VIEW OF VERTICAL PARCELS IS FOR PRESENTATION PURPOSES ONLY.

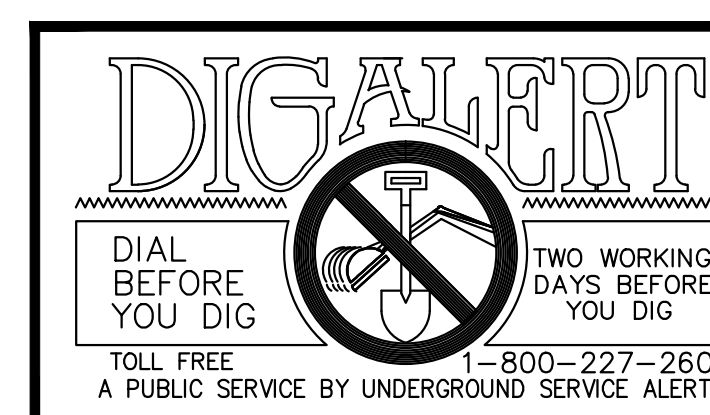

NO.	DESCRIPTION	DATE	BY

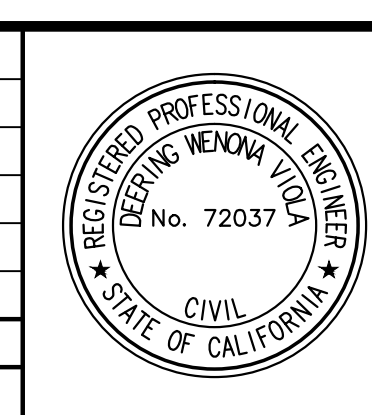

**DAVID EVANS AND ASSOCIATES INC.**  
 201 S FIGUEROA STREET, SUITE 240  
 LOS ANGELES, CA 90012  
 Phone: 213.337.3948

CITY OF LOS ANGELES		SCALE:
11TH & OLIVE		
DRAWN BY: TM	1045 S OLIVE ST.	DATE: 10/26/17
DESIGNED BY: DEA	LOS ANGELES, CA 90015	SHT NO.: 06 of 06
CHECKED BY: AM		