


N=5032  
E=5086

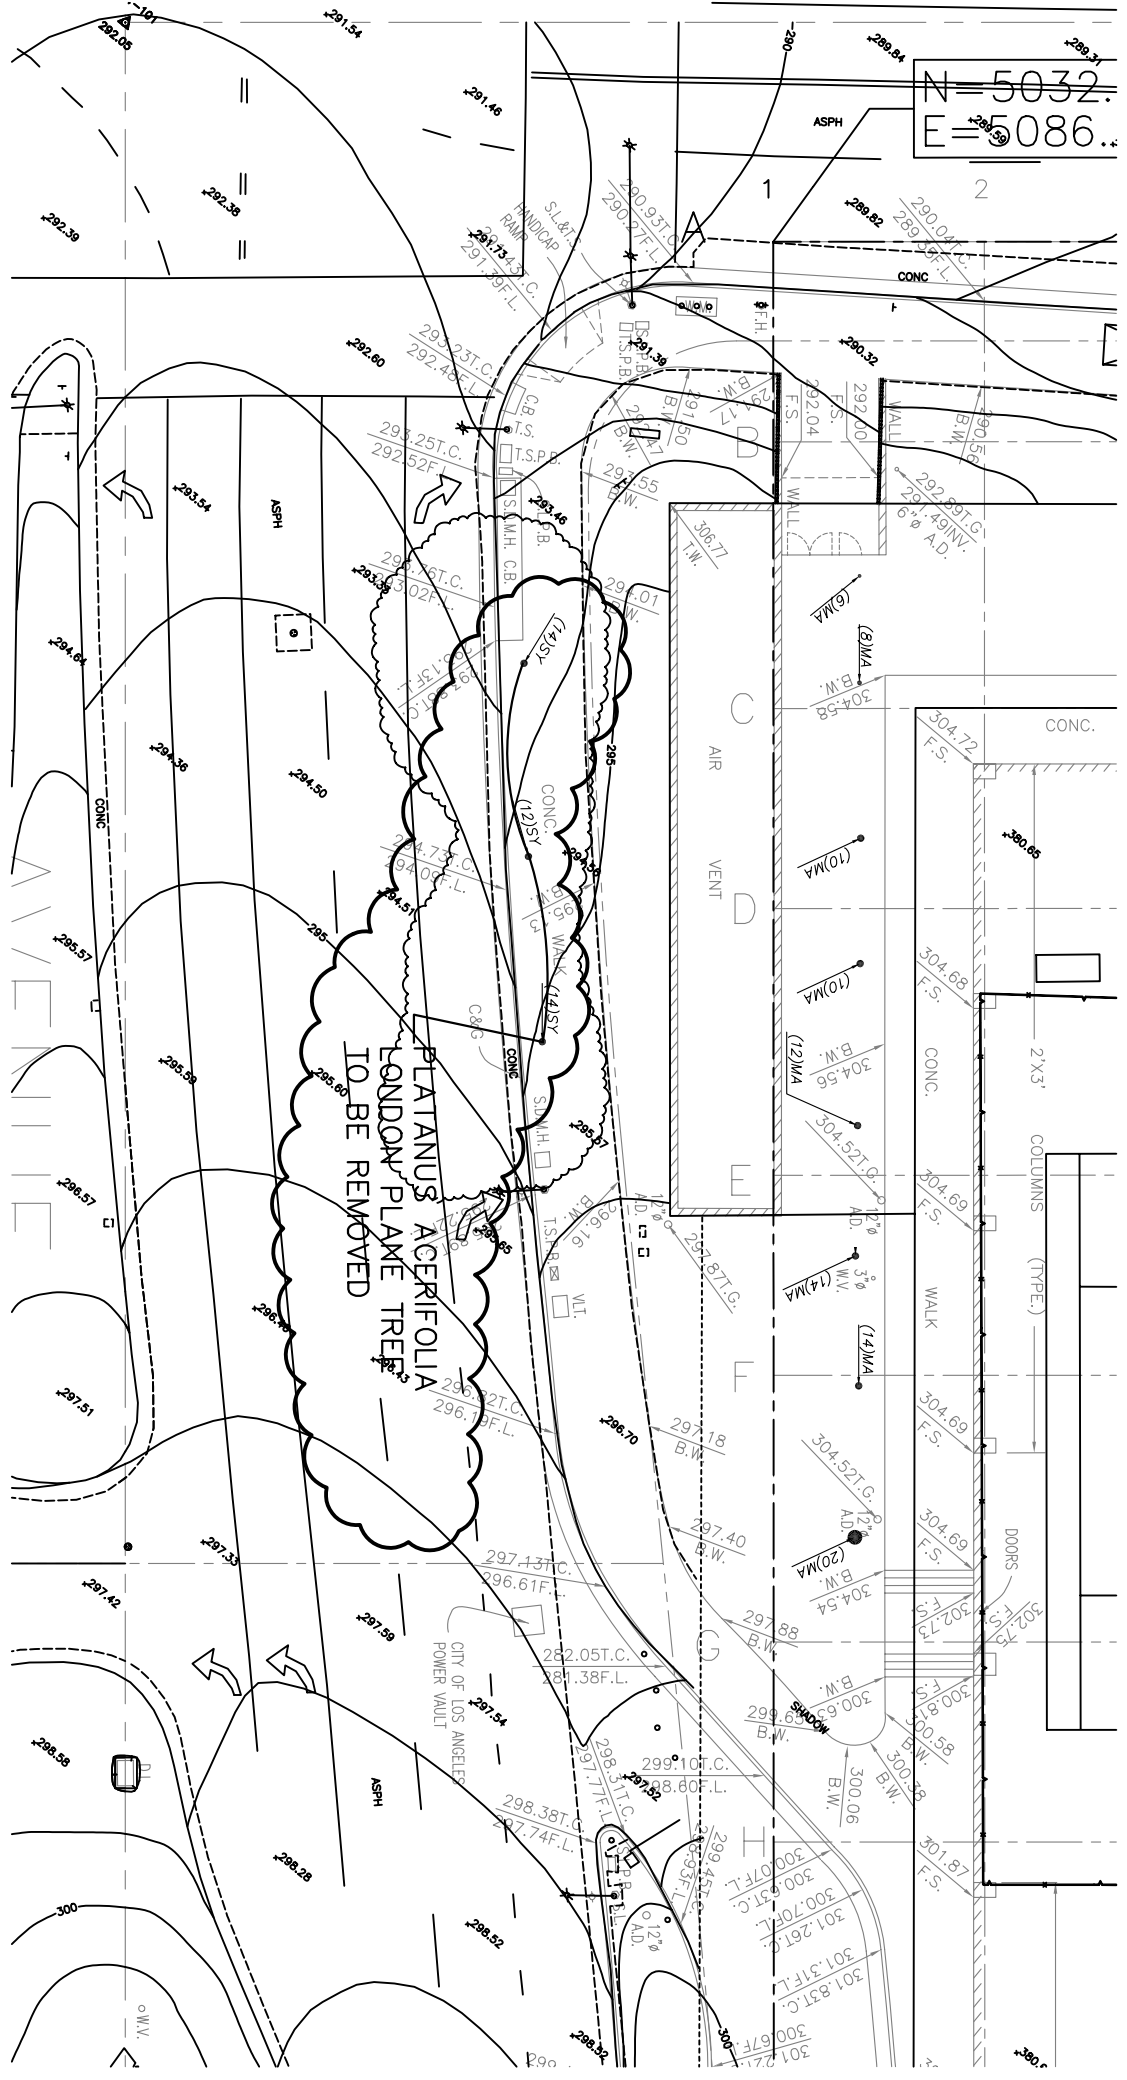

PLATANUS ACERIFOLIA  
FOUND ON PLANE TREE  
TO BE REMOVED

CITY OF LOS ANGELES  
POWER VAULT