

VENICE HOPE GROUP, LLC


SOUTH PARK TOWERS

Conceptual Sign Plan

01.07.25

SHEETS

SG-01	Sign Matrix
SG-02	Sign Plan
SG-03	Aerial View from South
SG-04	Sign DD1 (Freeway Heading East)
SG-05	Sign DD1 (Freeway Heading West)
SG-06	Signs S1 & S2
SG-07	Signs S1 & S2
SG-08	Street View from North
SG-09	Freeway View
SG-10	Aerial View from North
SG-11	Aerial View from South

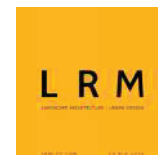

SIGN TYPE	ID #	SIGN HEIGHT	SIGN WIDTH	MAX ANGLE FROM WALL	MAX PROJECTION FROM WALL	AREA PER SIGN FACE	TOTAL AREA PER SIGN	HEIGHT TO BOTTOM	HEIGHT TO TOP	FREEWAY FACING / VISIBLE	LEVEL
SUPERGRAPHIC SIGN	S-1	8FT	16FT	9°	-5FT3IN	128 SF	268 SF	27FT	35FT	NO	3
		8FT	30FT	167°	8FT	240 SF					
	S-2	8FT	50FT	171°	4FT	400 SF	664 SF	27FT	35FT	NO	3
		8FT	33FT	0°	0FT	264 SF					
	S-3	8FT	7FT	103°	8FT	56 SF	216 SF	17FT	25FT	NO	2
		8FT	20FT	167°	8FT	160 SF					
	S-4	8FT	15FT	167°	8FT	120 SF	120 SF	17FT	25FT	NO	2
DIGITAL DISPLAY	DD-1	20FT	60FT	165°	23FT10IN	1200 SF	1800 SF	45FT	65FT	YES	5
		20FT	30FT	165°	2FT3IN	600 SF					

NOTE: STRUCTURAL PLANS AND CALCULATIONS STAMPED AND SIGNED BY A LICENSED ENGINEER SHOWING THE SIGN CONSTRUCTION MATERIALS AND METHOD(S) OF ATTACHMENT TO THE BUILDING SHALL BE PROVIDED AT TIME OF PERMIT.

S. FLOWER ST.

S. HOPE ST.

VENICE BLVD.

3RD LEVEL

DROP-OFF

PROMENADE

LEVEL 5

LEVEL 23

ROOF

ROOF

2ND LEVEL

5TH LEVEL

ALLEY

PRIVATE ENTRY DRIVE

I-10 FREEWAY

SIGN TYPE LEGEND



SUPERGRAPHIC SIGN
NON-FREEWAY FACING / VISIBLE



DIGITAL DISPLAY SIGN
FREEWAY FACING / VISIBLE



0 15 30 60 ft

SG-02

Ground Level Plan

Venice Hope Group, LLC


01 07 25


South Park Towers
Conceptual Sign Plan


Los Angeles, California

ac martin partners, inc

PLANNING
ARCHITECTURE
ENGINEERING

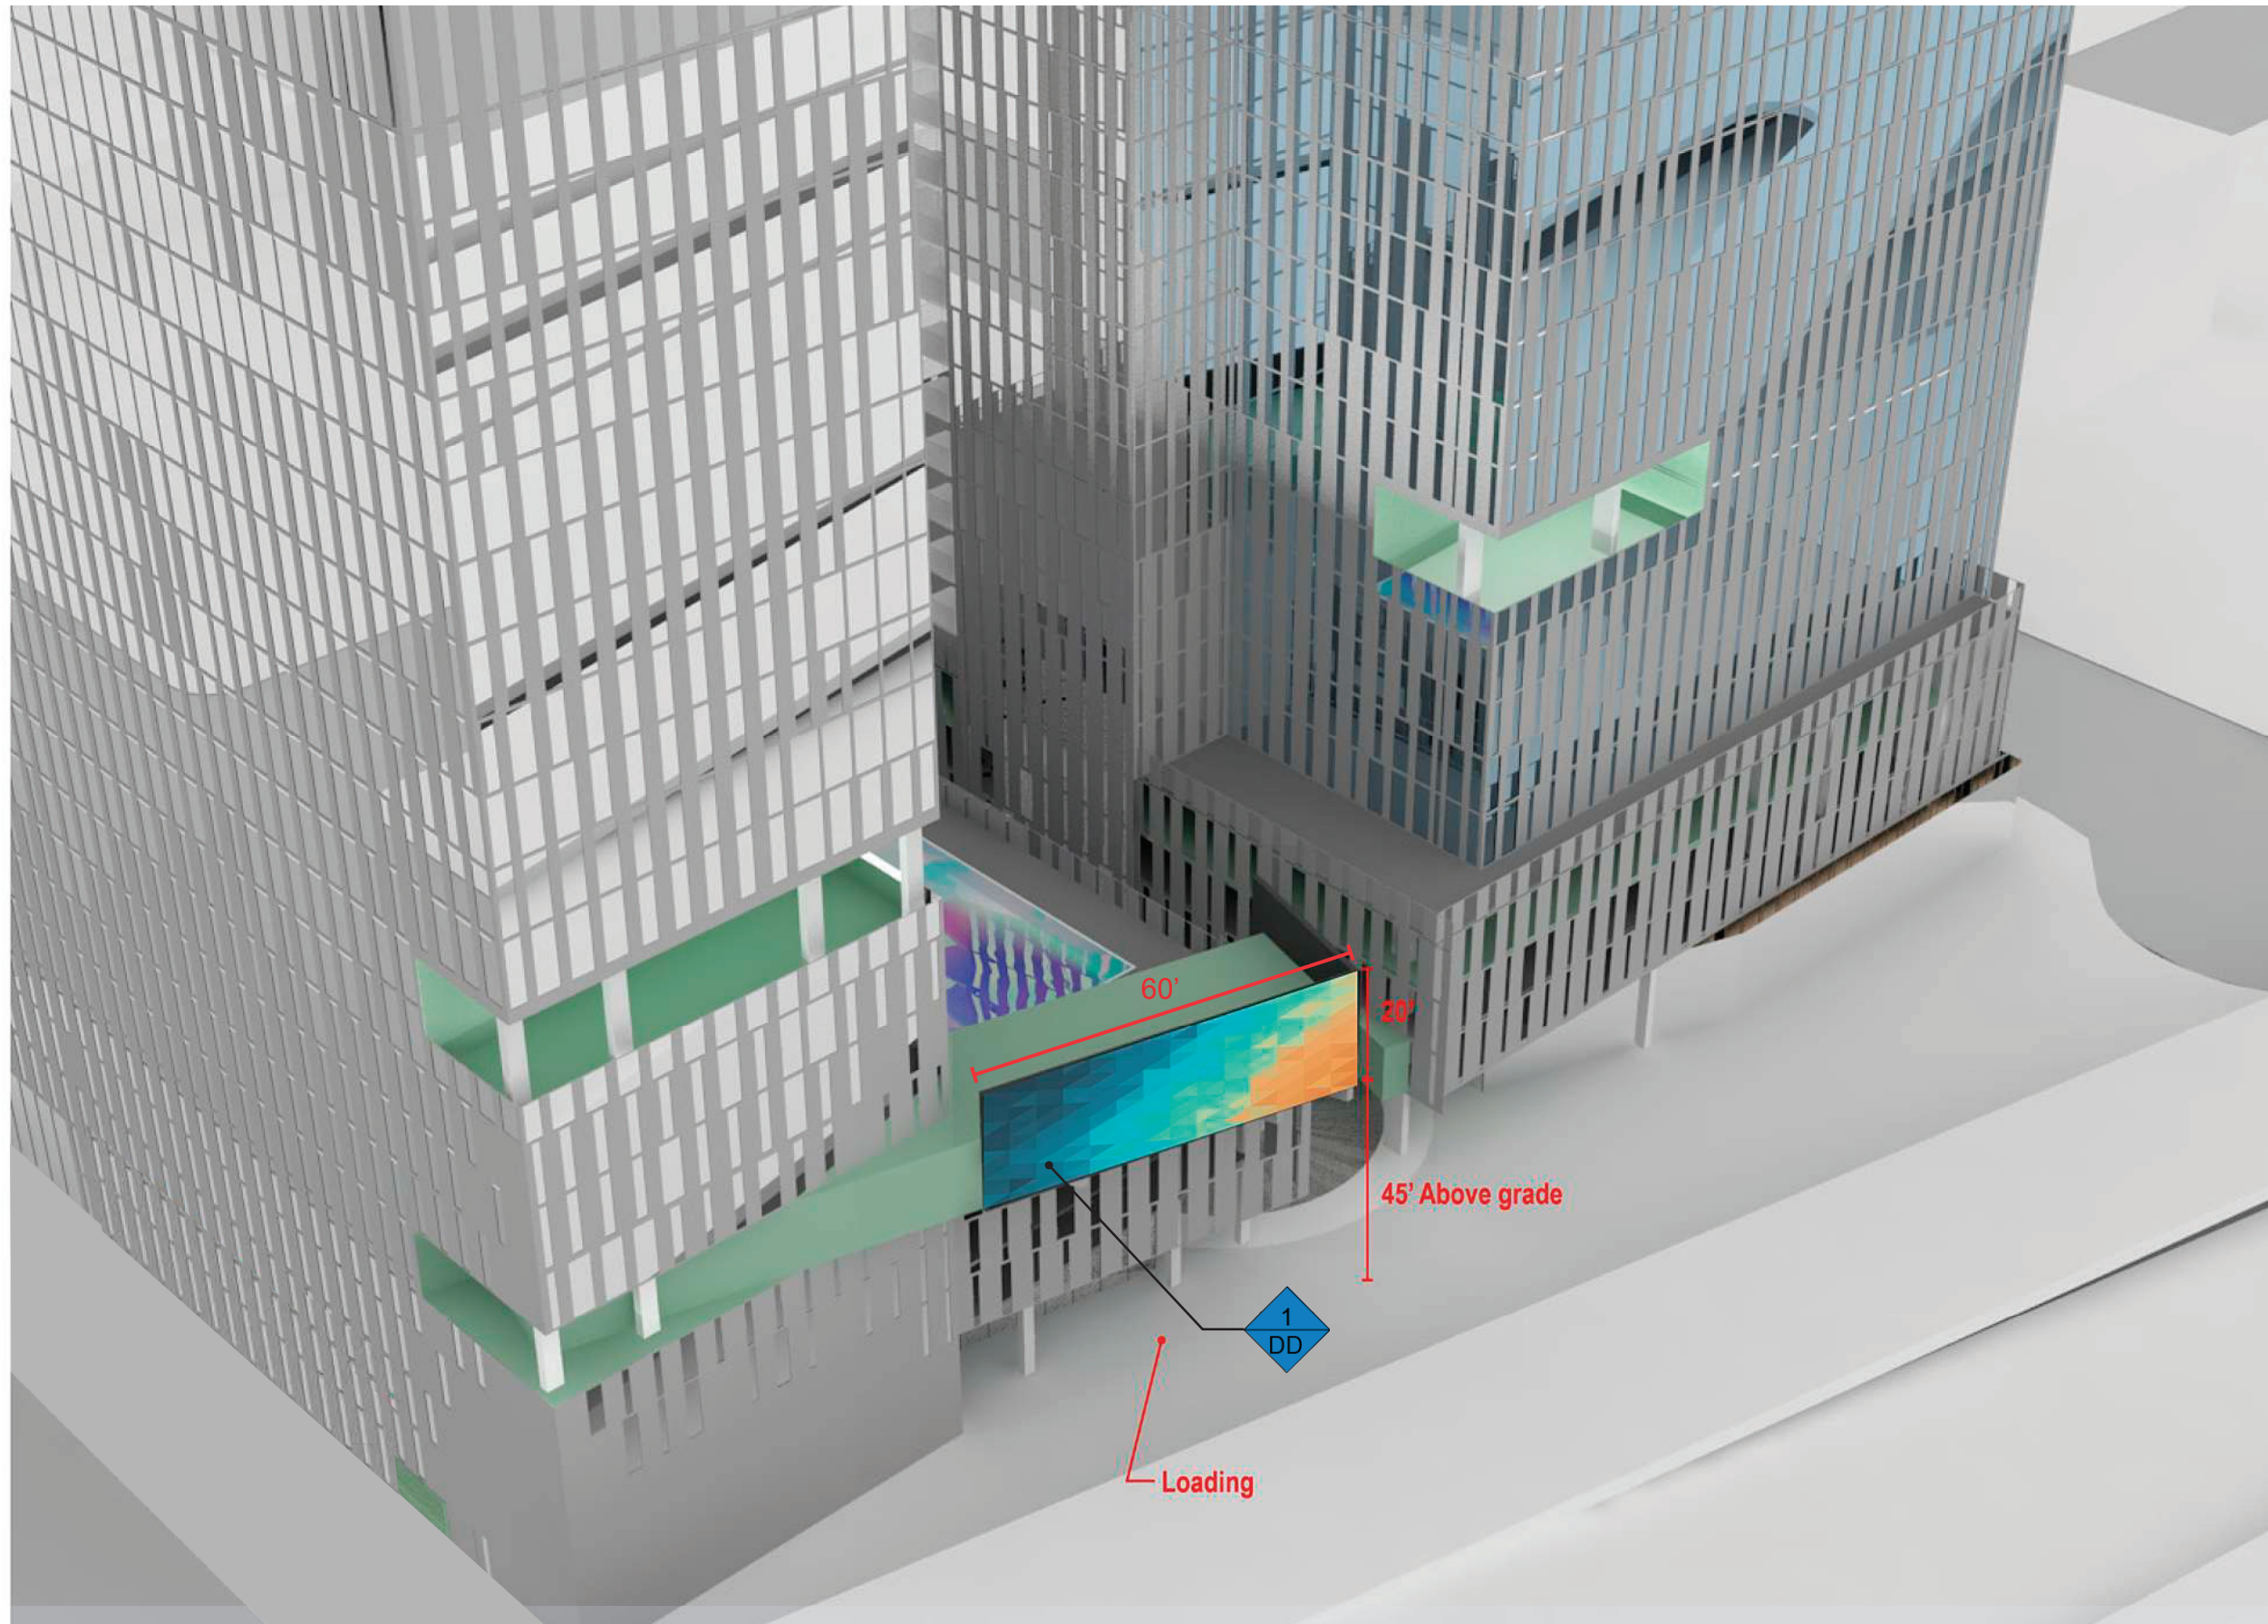

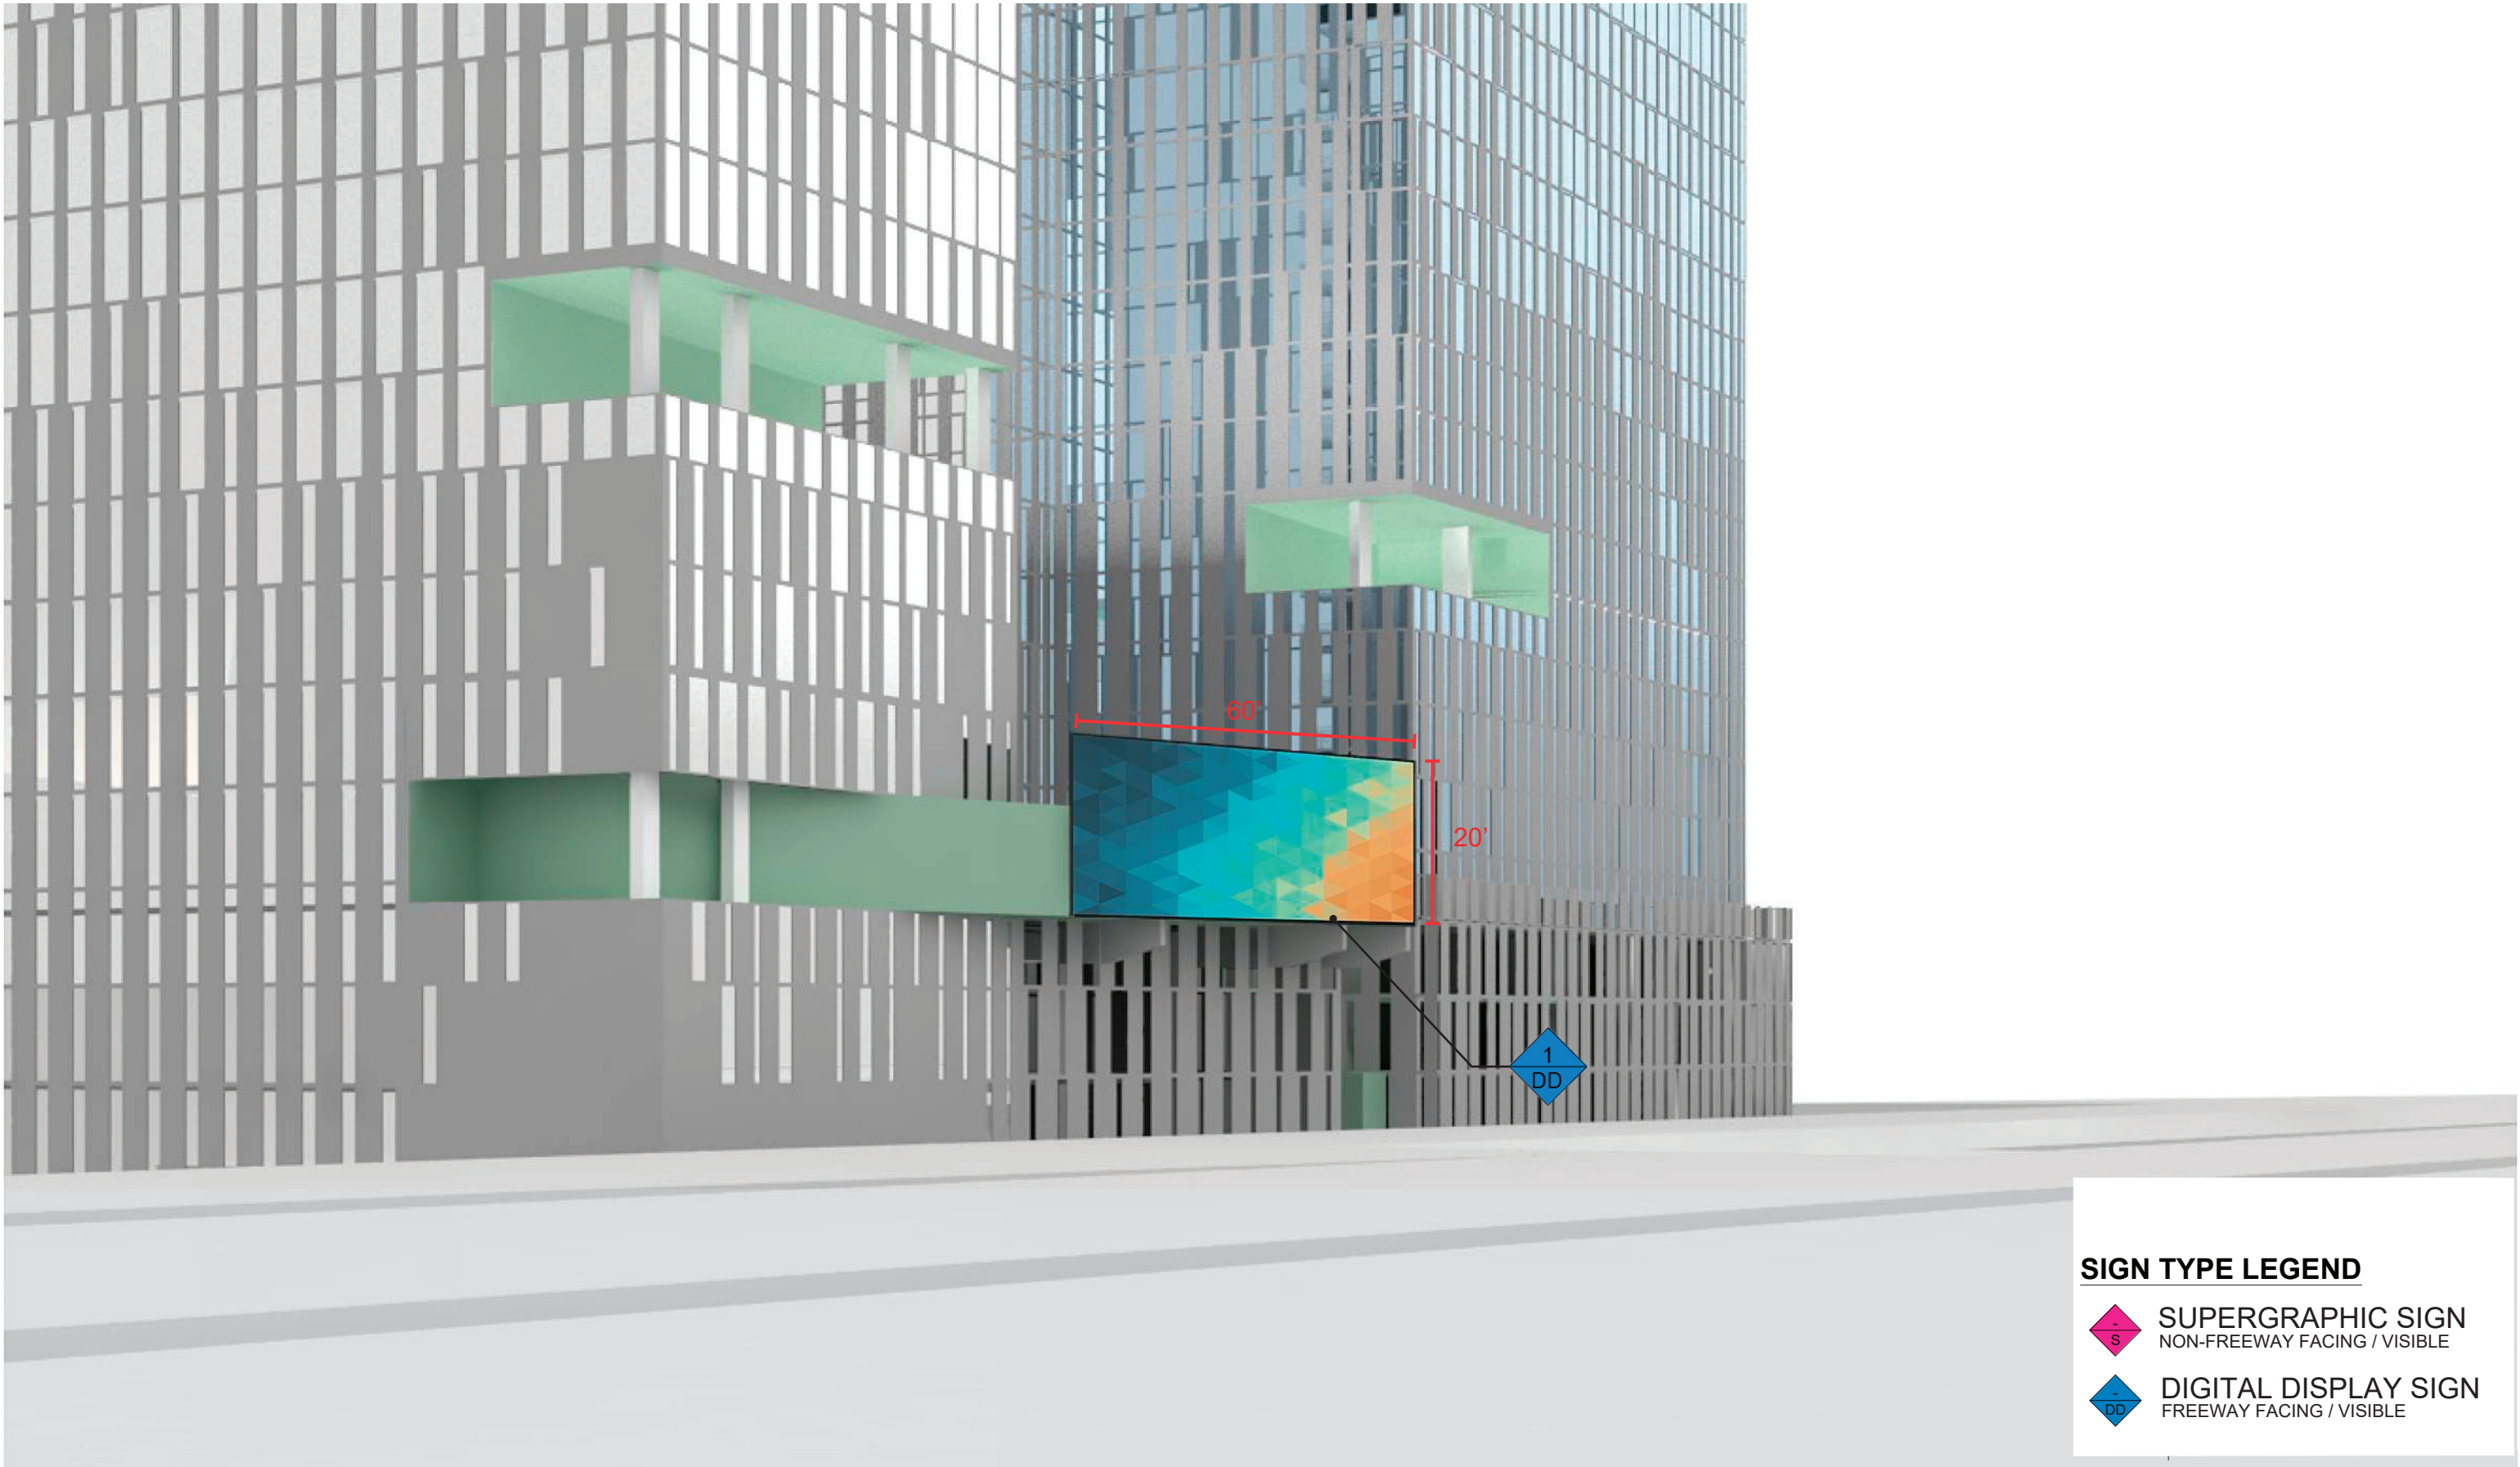


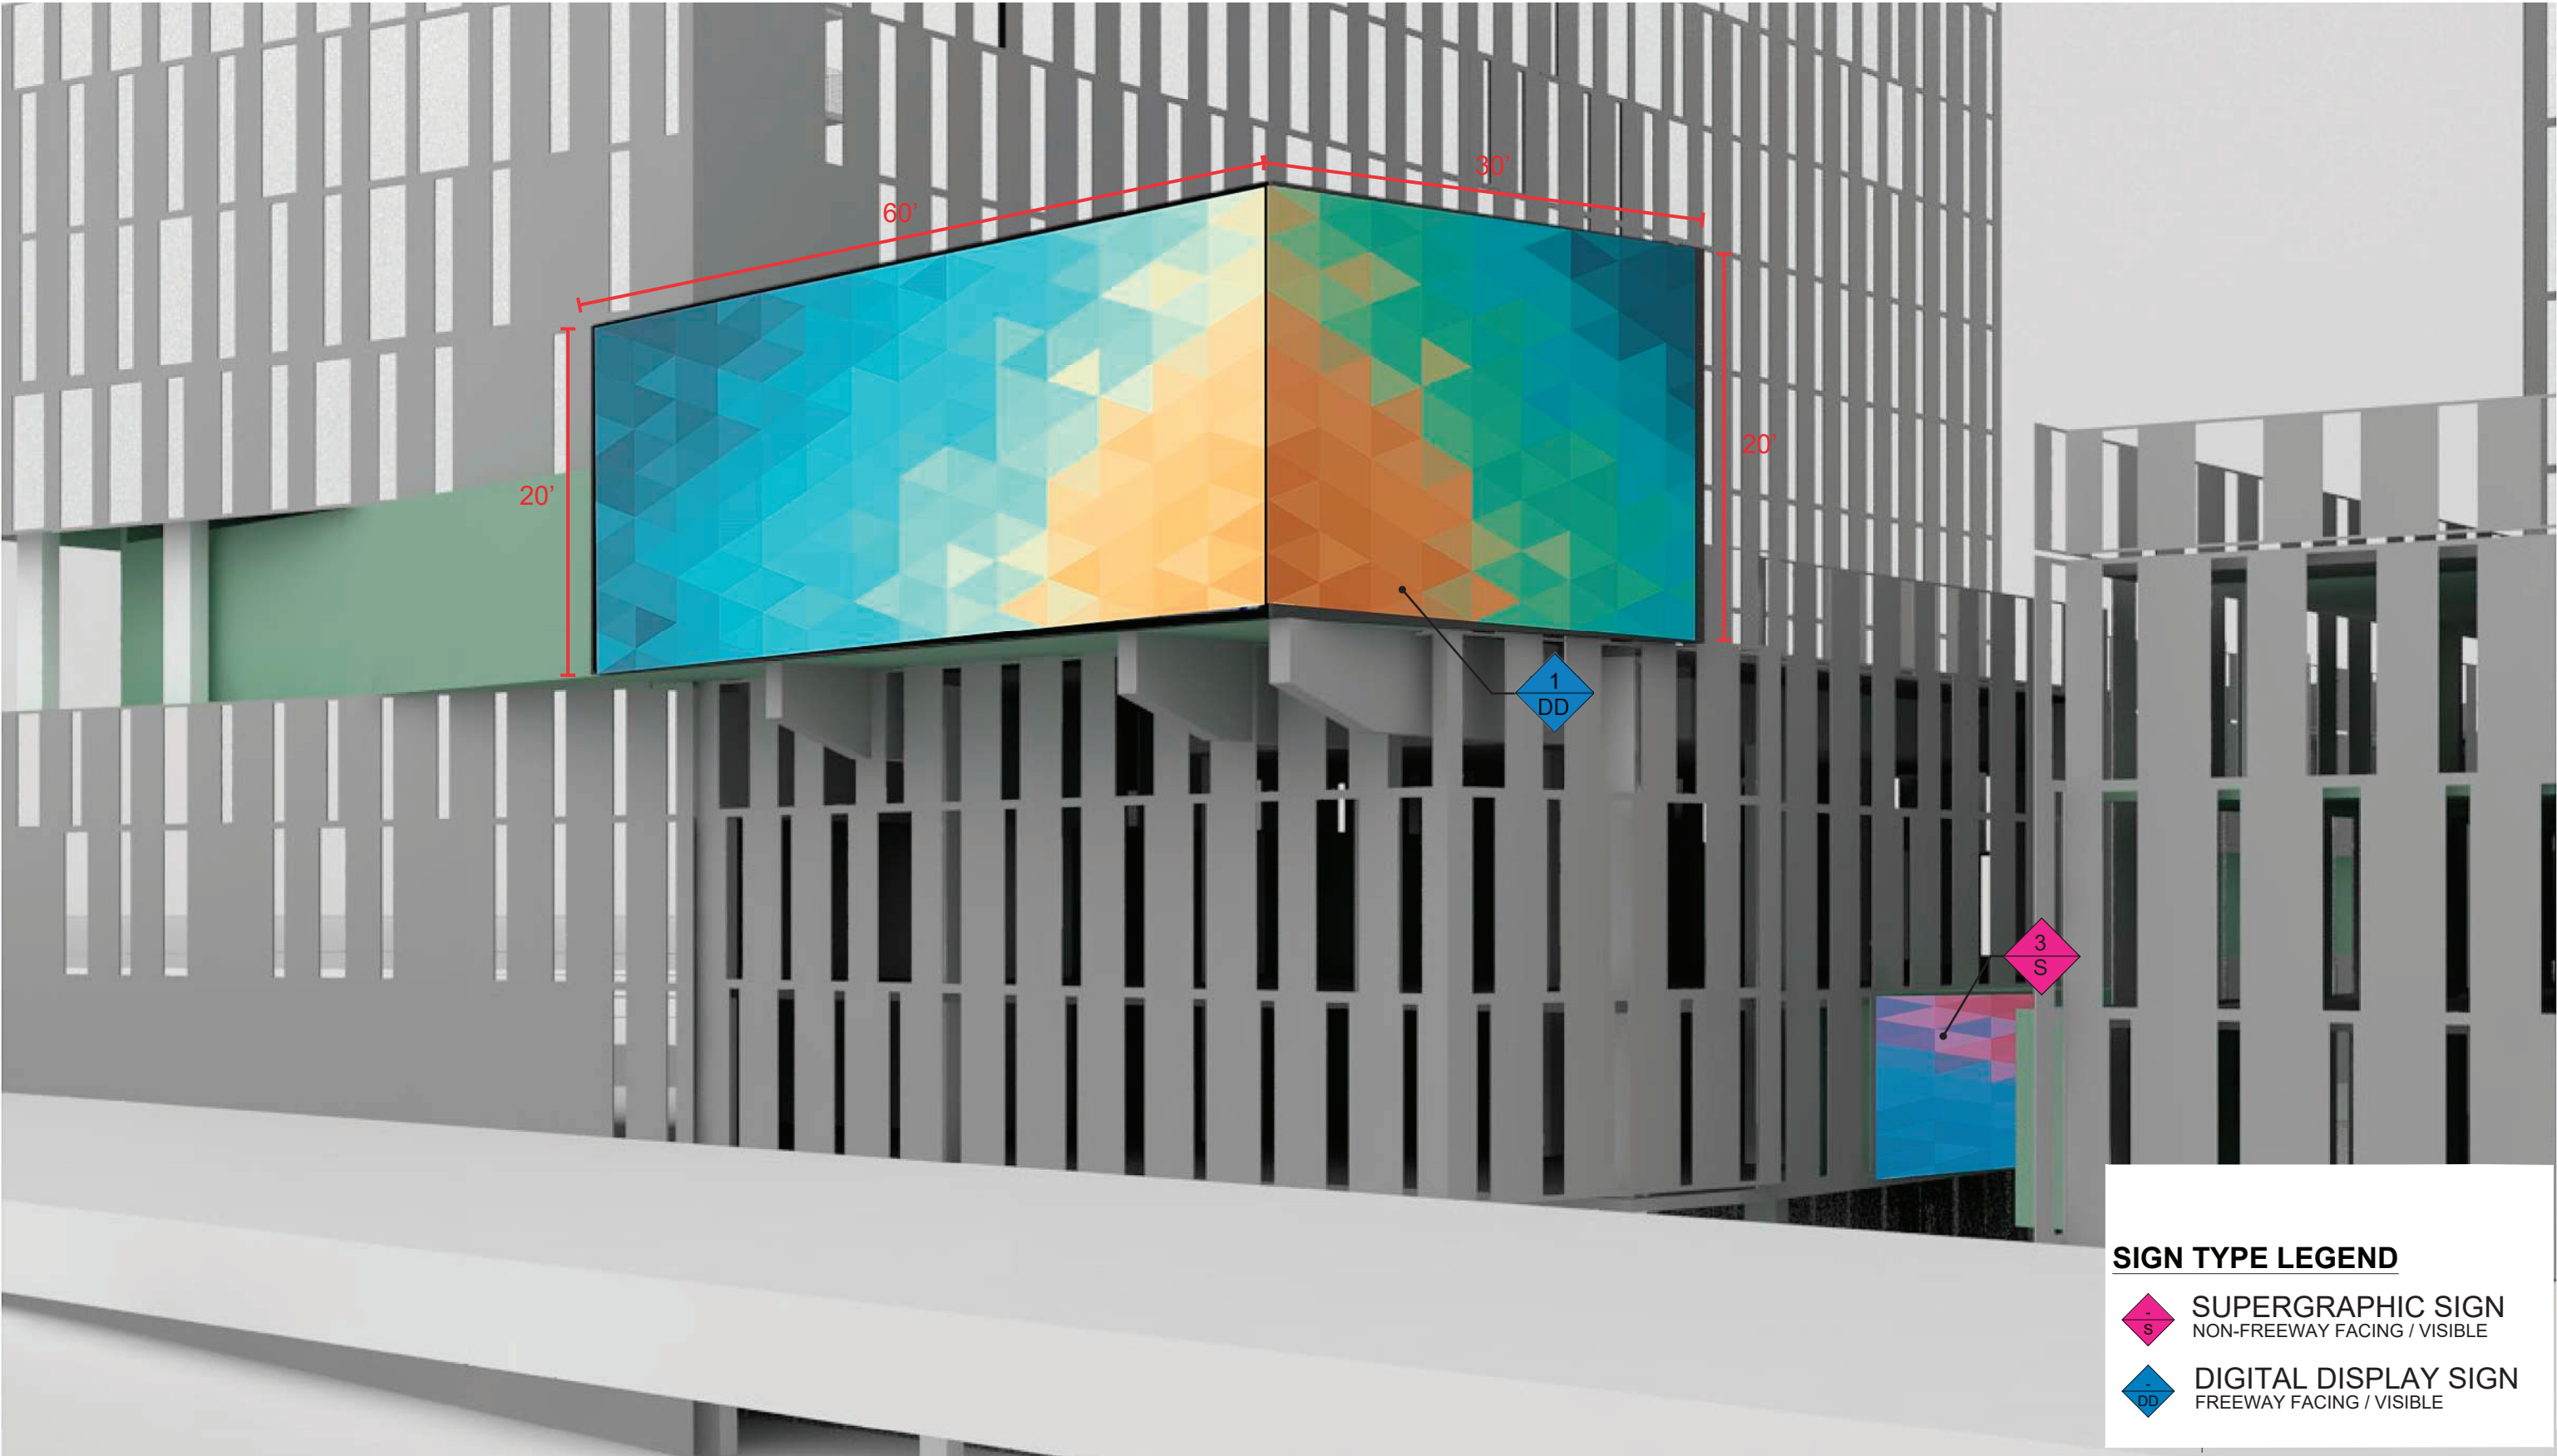



SIGN TYPE LEGEND

-  **SUPERGRAPHIC SIGN**
NON-FREEWAY FACING / VISIBLE
-  **DIGITAL DISPLAY SIGN**
FREEWAY FACING / VISIBLE

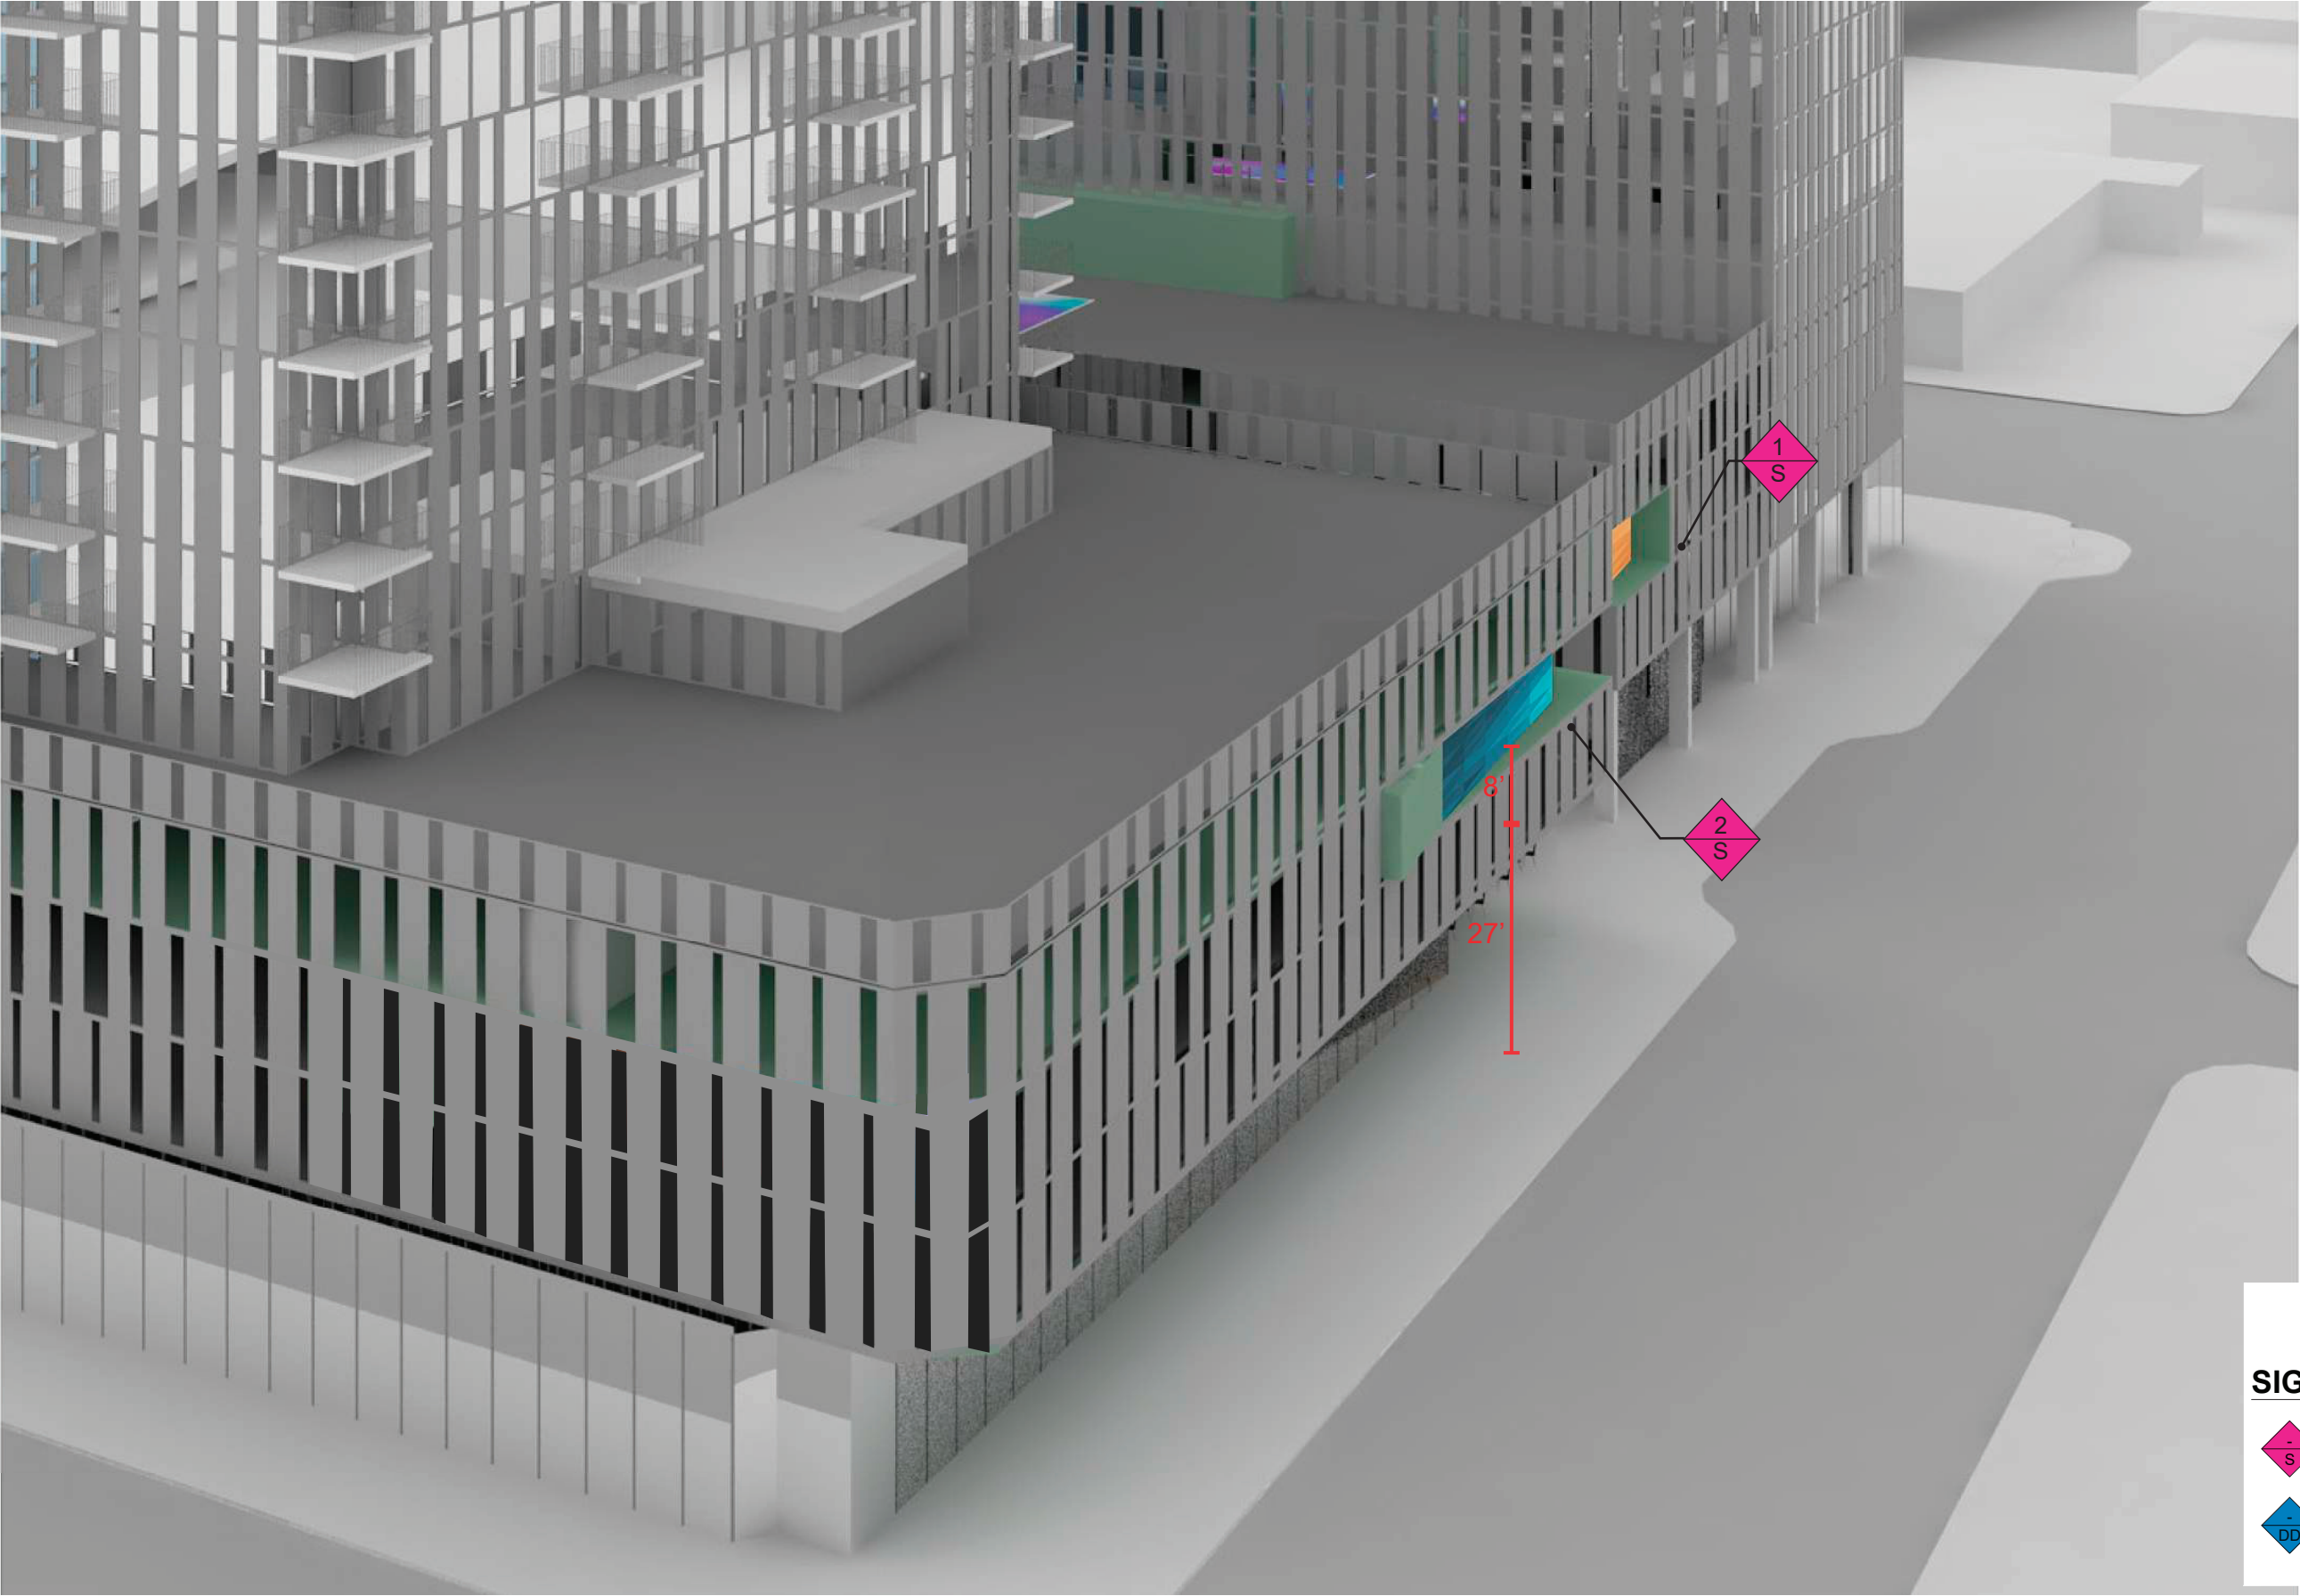



SIGN TYPE LEGEND



SUPERGRAPHIC SIGN
NON-FREEWAY FACING / VISIBLE




DIGITAL DISPLAY SIGN
FREEWAY FACING / VISIBLE




SIGN TYPE LEGEND

-  **SUPERGRAPHIC SIGN**
NON-FREEWAY FACING / VISIBLE
-  **DIGITAL DISPLAY SIGN**
FREEWAY FACING / VISIBLE

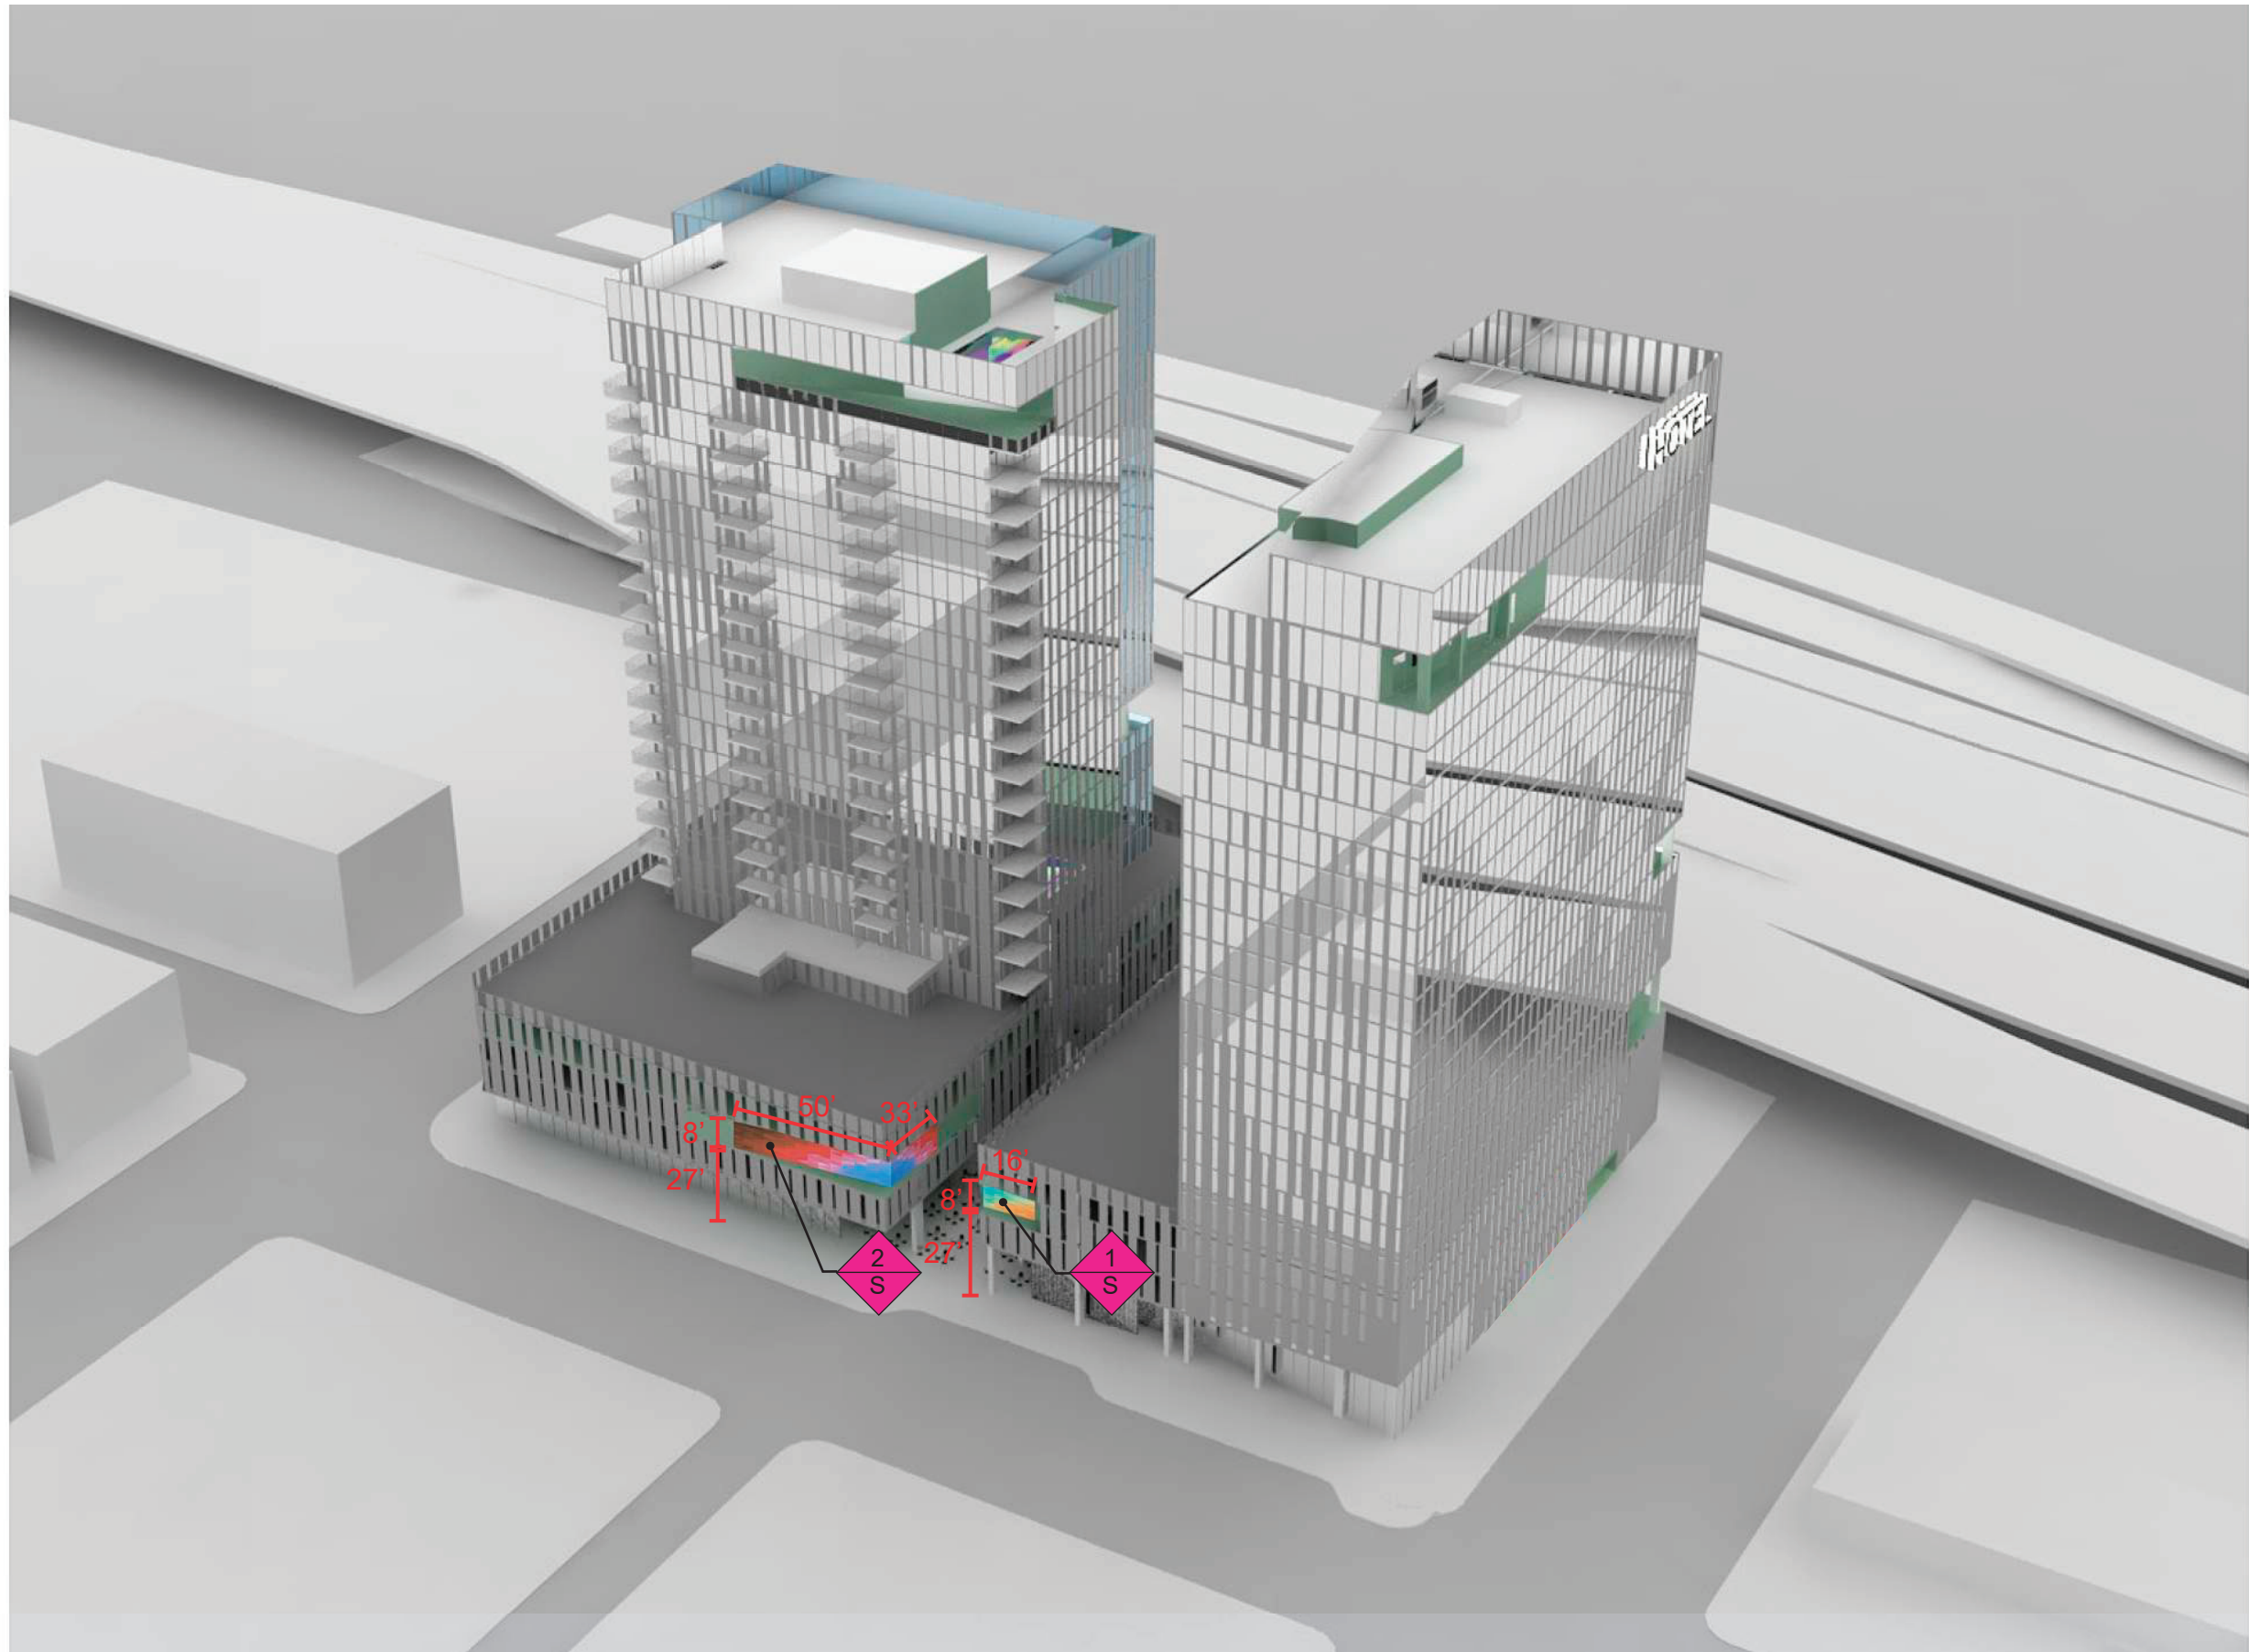

SIGN TYPE LEGEND

-  SUPERGRAPHIC SIGN
NON-FREEWAY FACING / VISIBLE
-  DIGITAL DISPLAY SIGN
FREEWAY FACING / VISIBLE

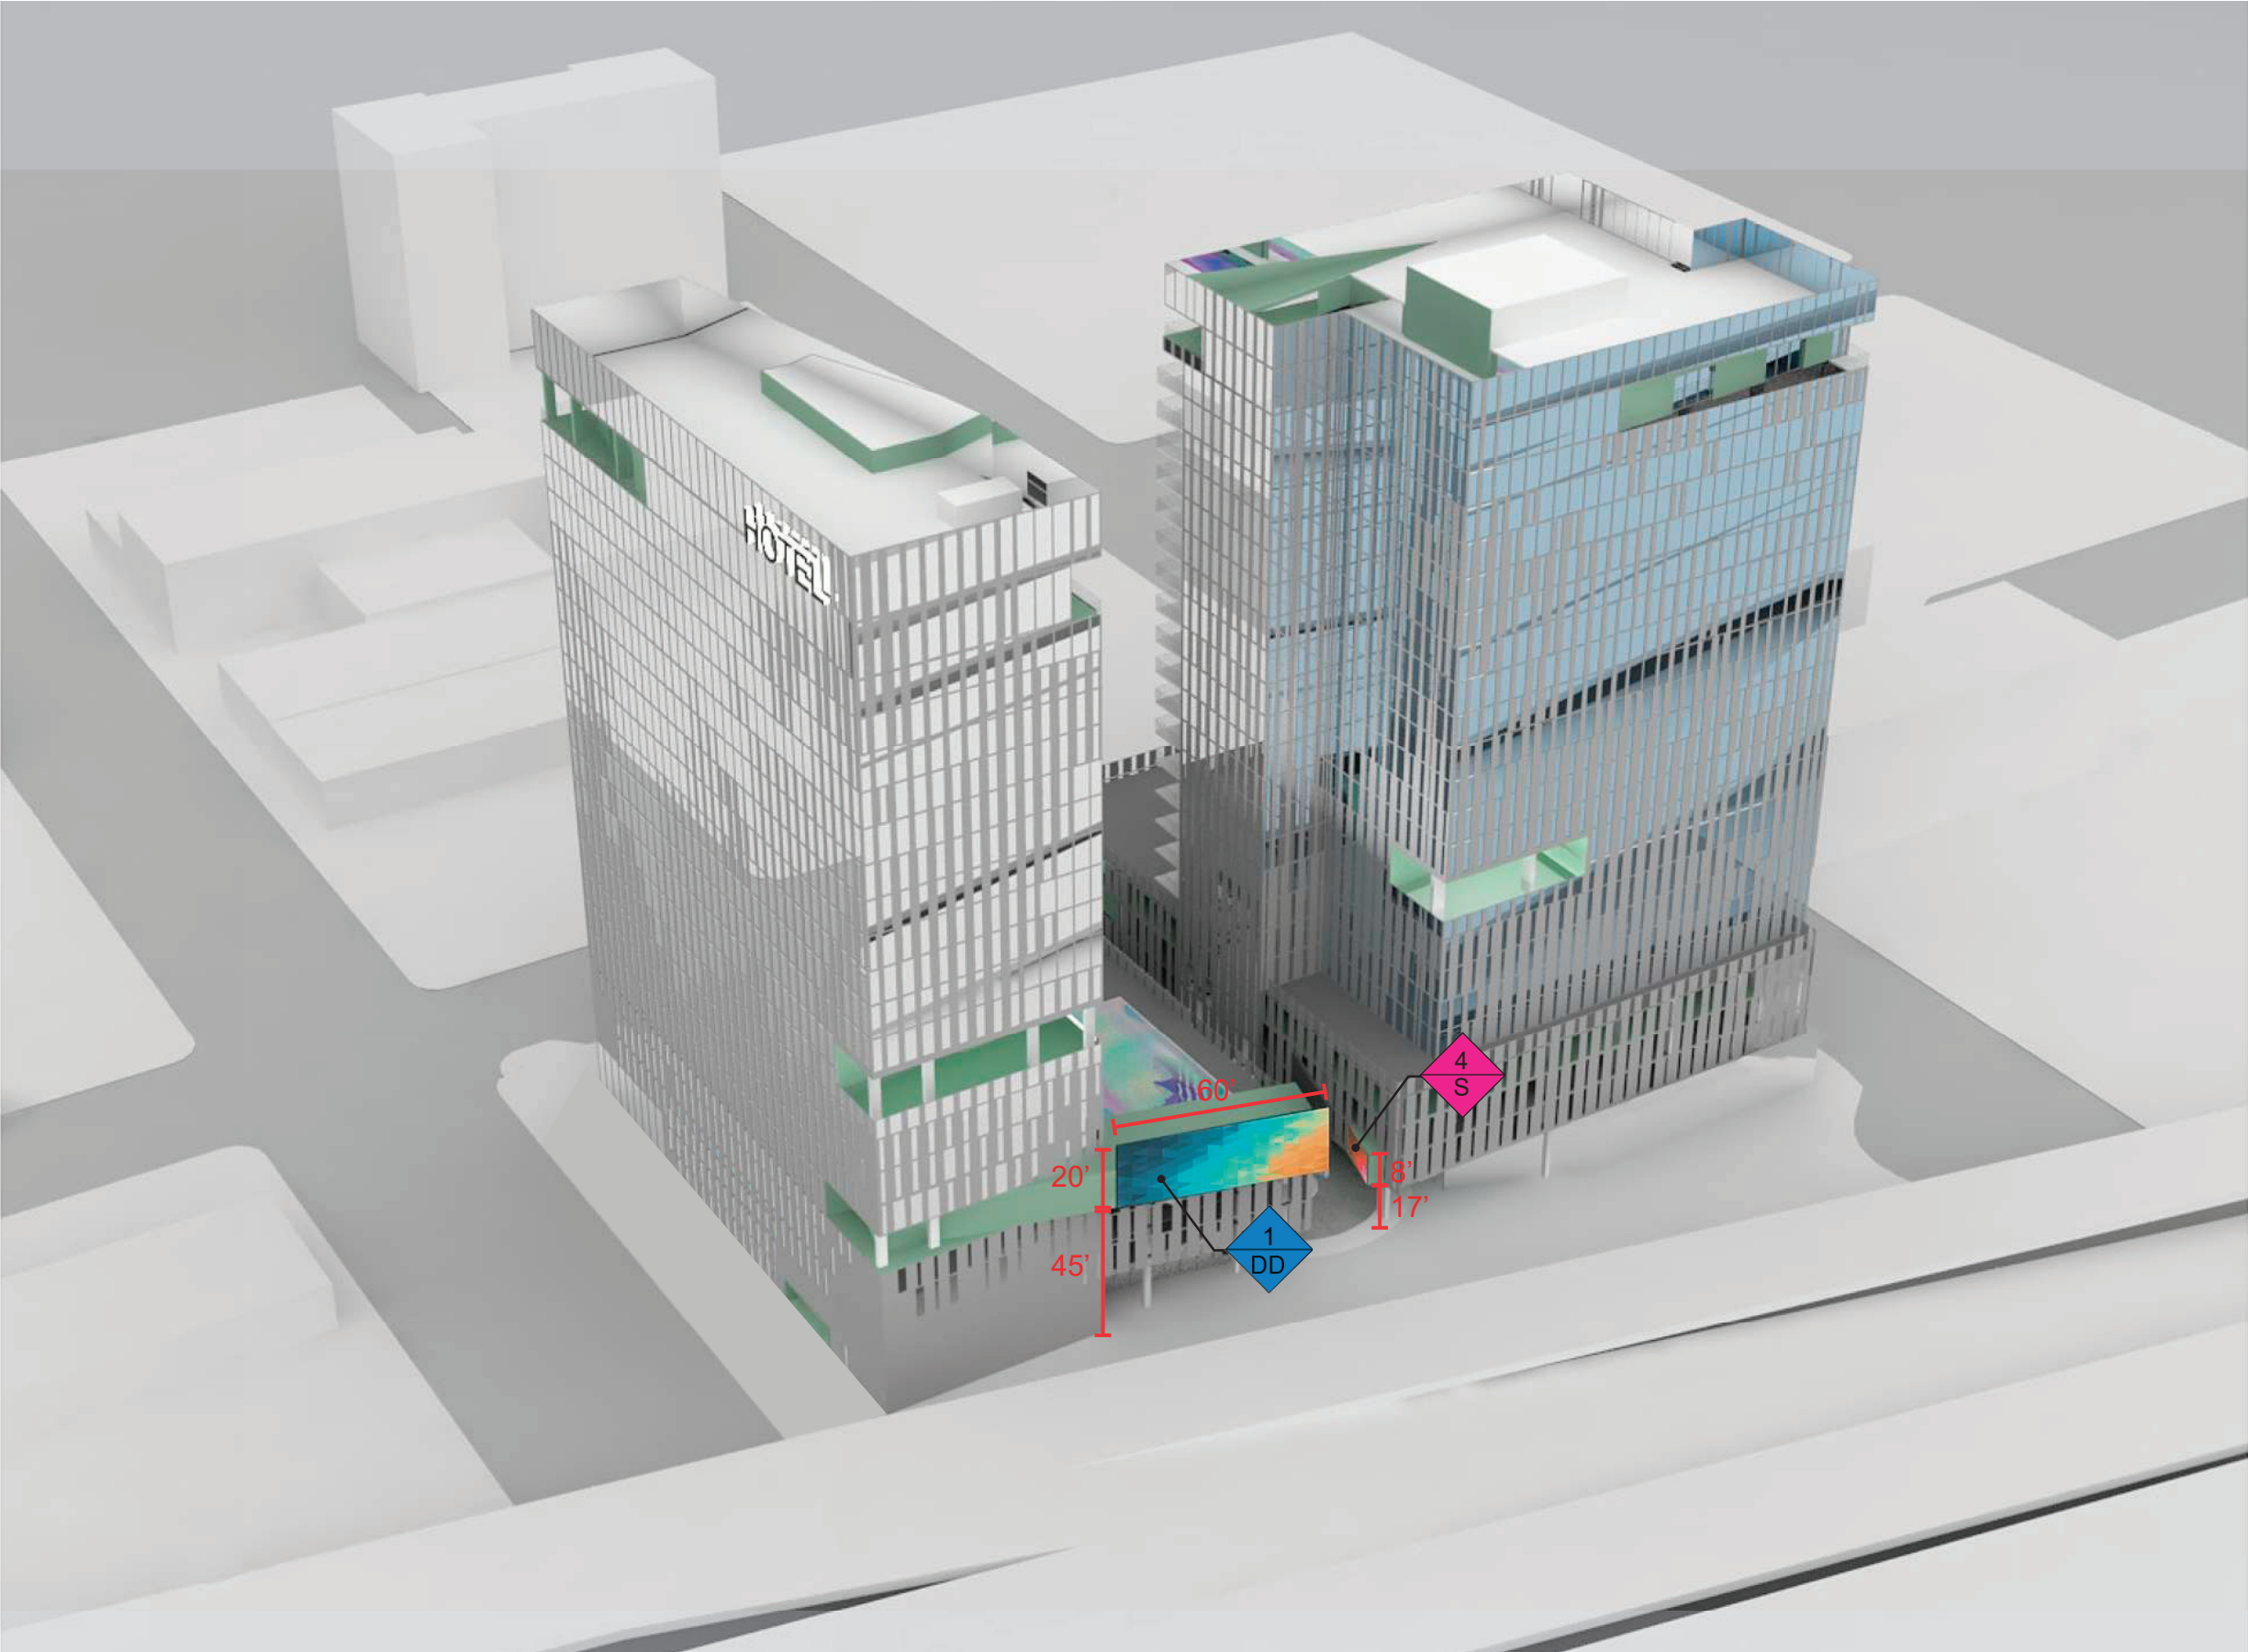

SIGN TYPE LEGEND

-  **SUPERGRAPHIC SIGN**
NON-FREEWAY FACING / VISIBLE
-  **DIGITAL DISPLAY SIGN**
FREEWAY FACING / VISIBLE