


TOTAL OPEN SPACE
28,384 sf

ROOF DECK / ROOFTOP AMENITY
(10,397 sf + 1,240 sf) 11,637 sf

CONDO BALCONIES
4,500 sf

OPEN SPACE / CONDO TERRACE
(9,747 sf + 2,500 sf) 12,247 sf

EXHIBIT "A"
Page No. 16 of 29
Case No. CR-2016-3748

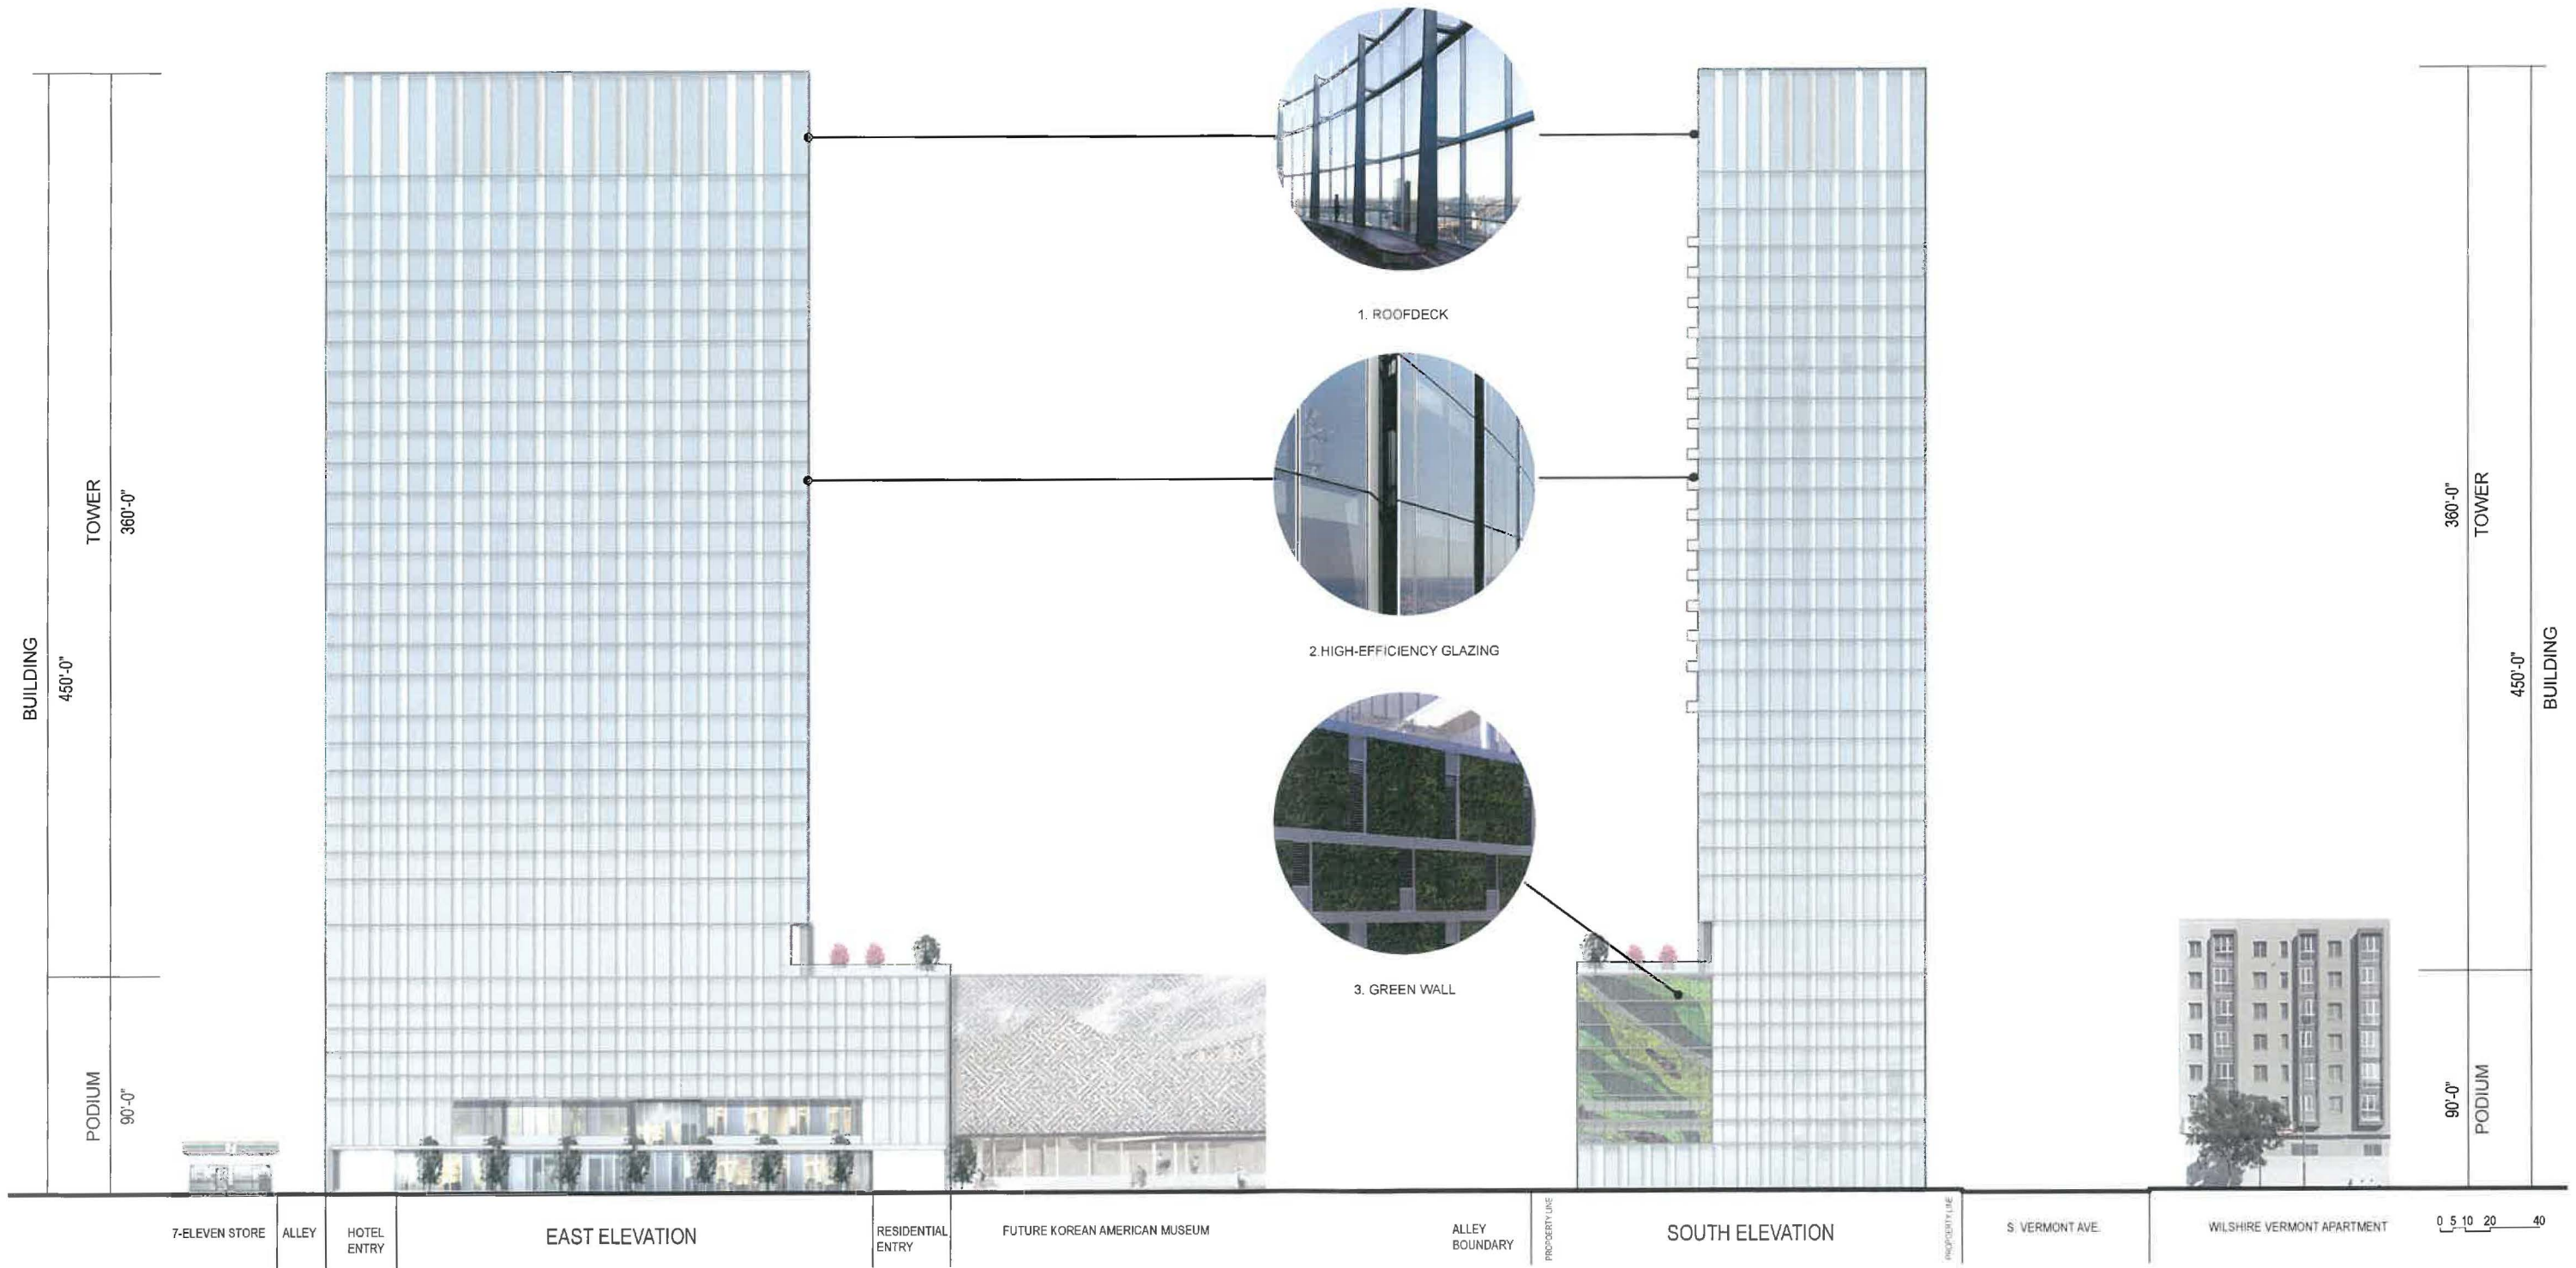

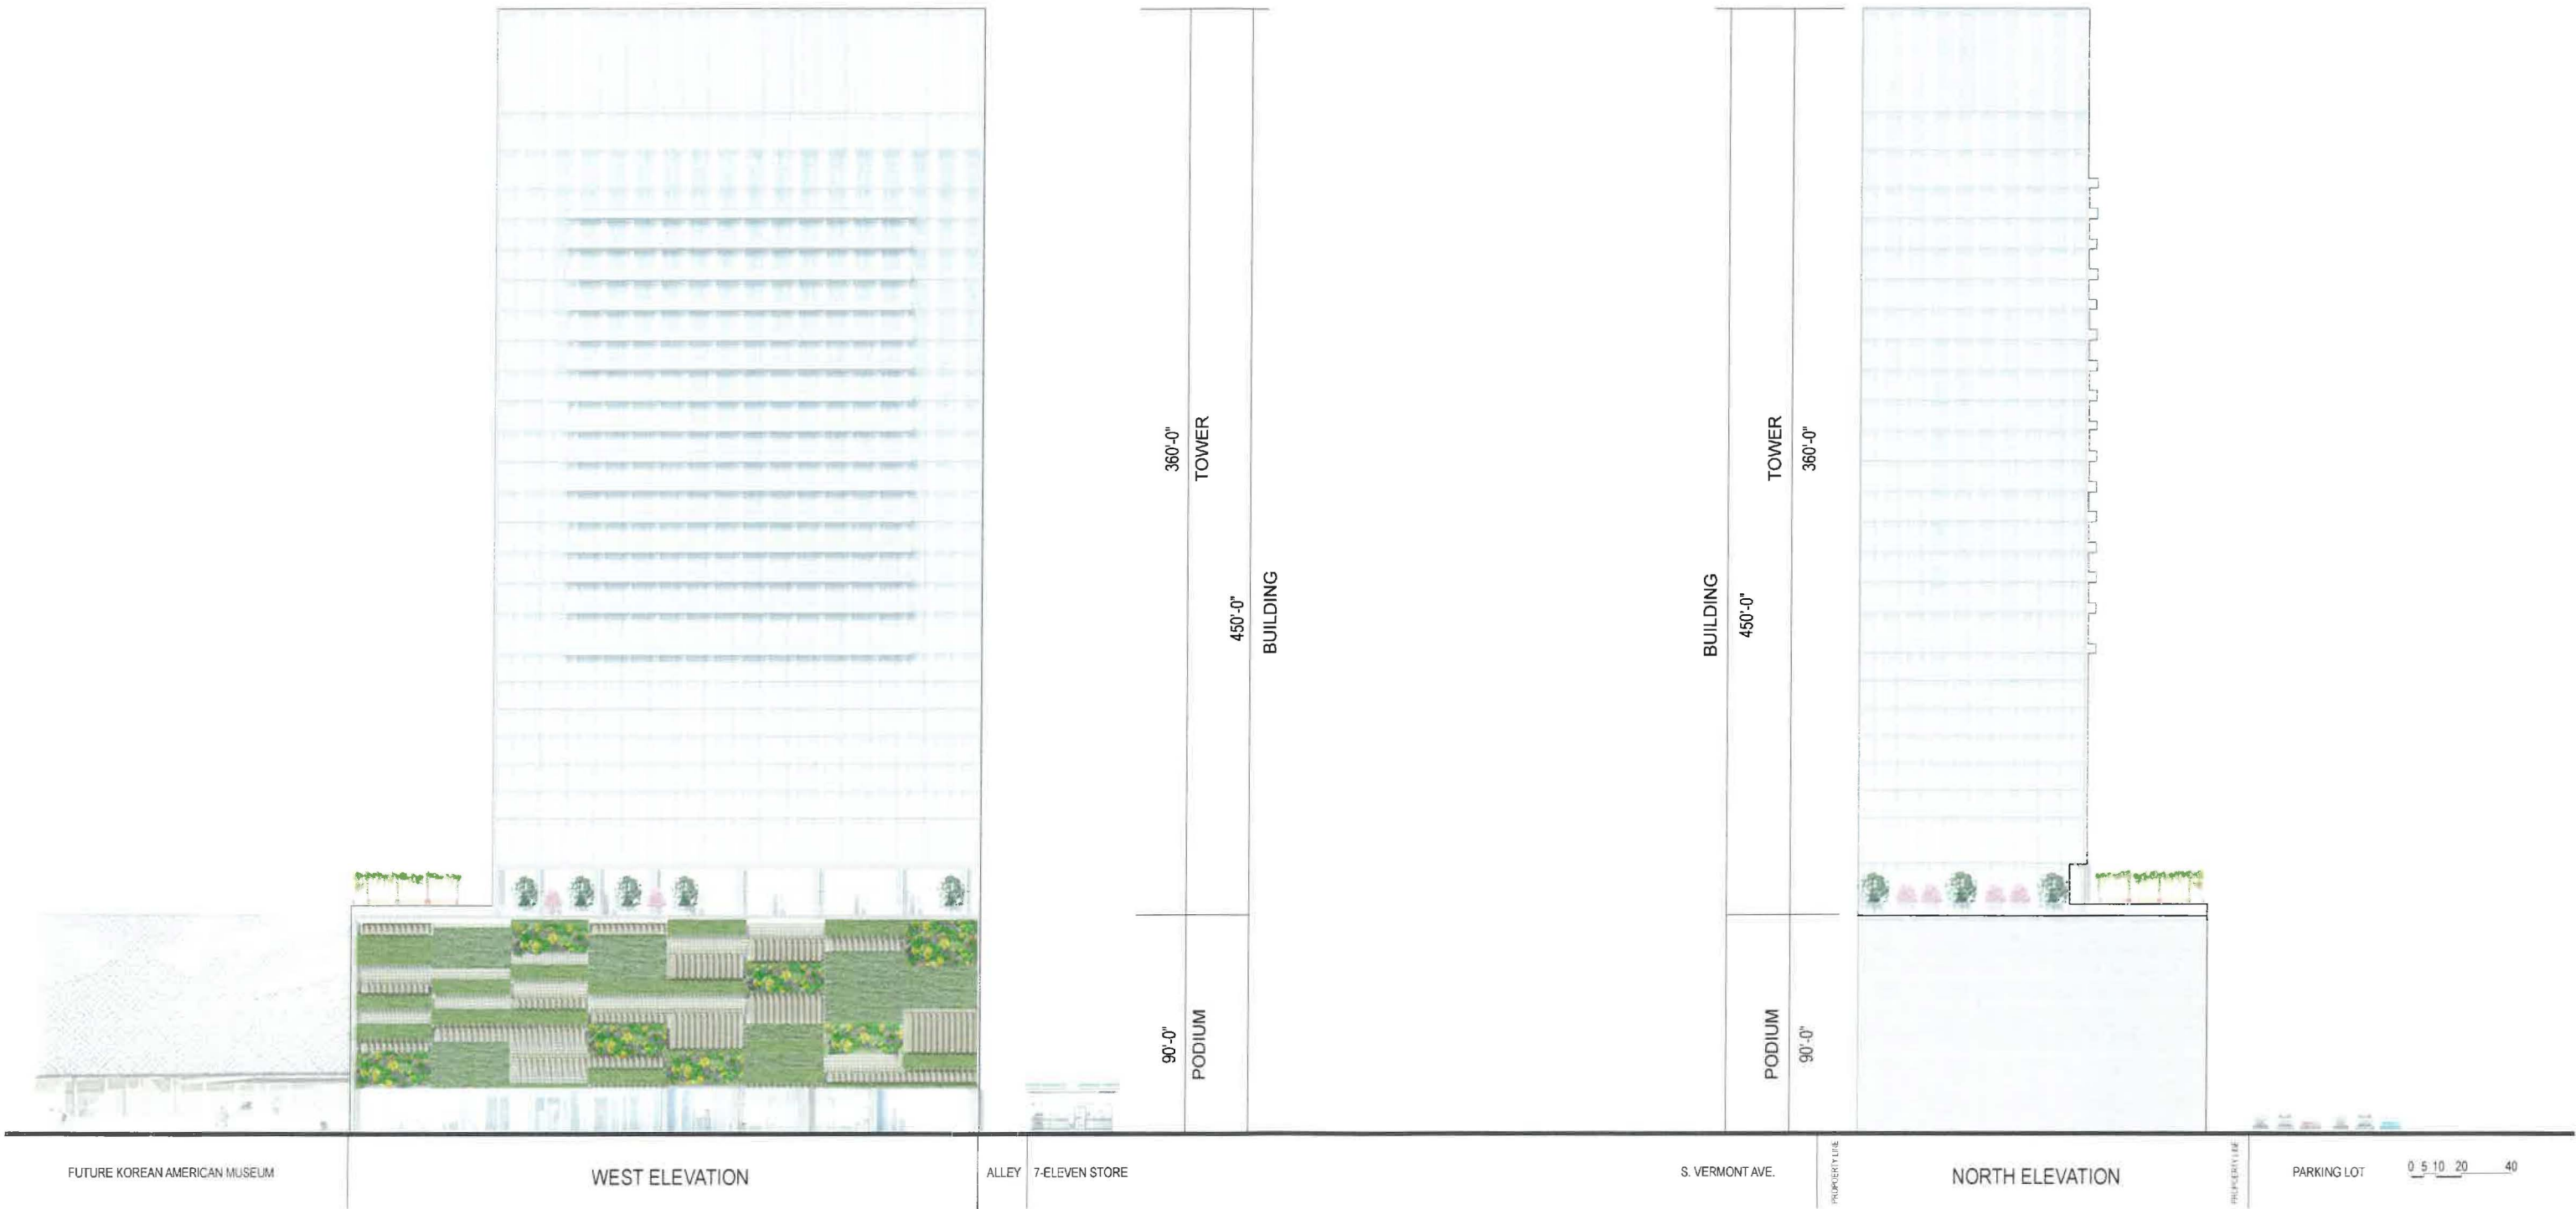


EXHIBIT "A"
Page No. 18 of 29
Case No. CA 2114-3748