

# South Addition Roof Orientation Plan - New

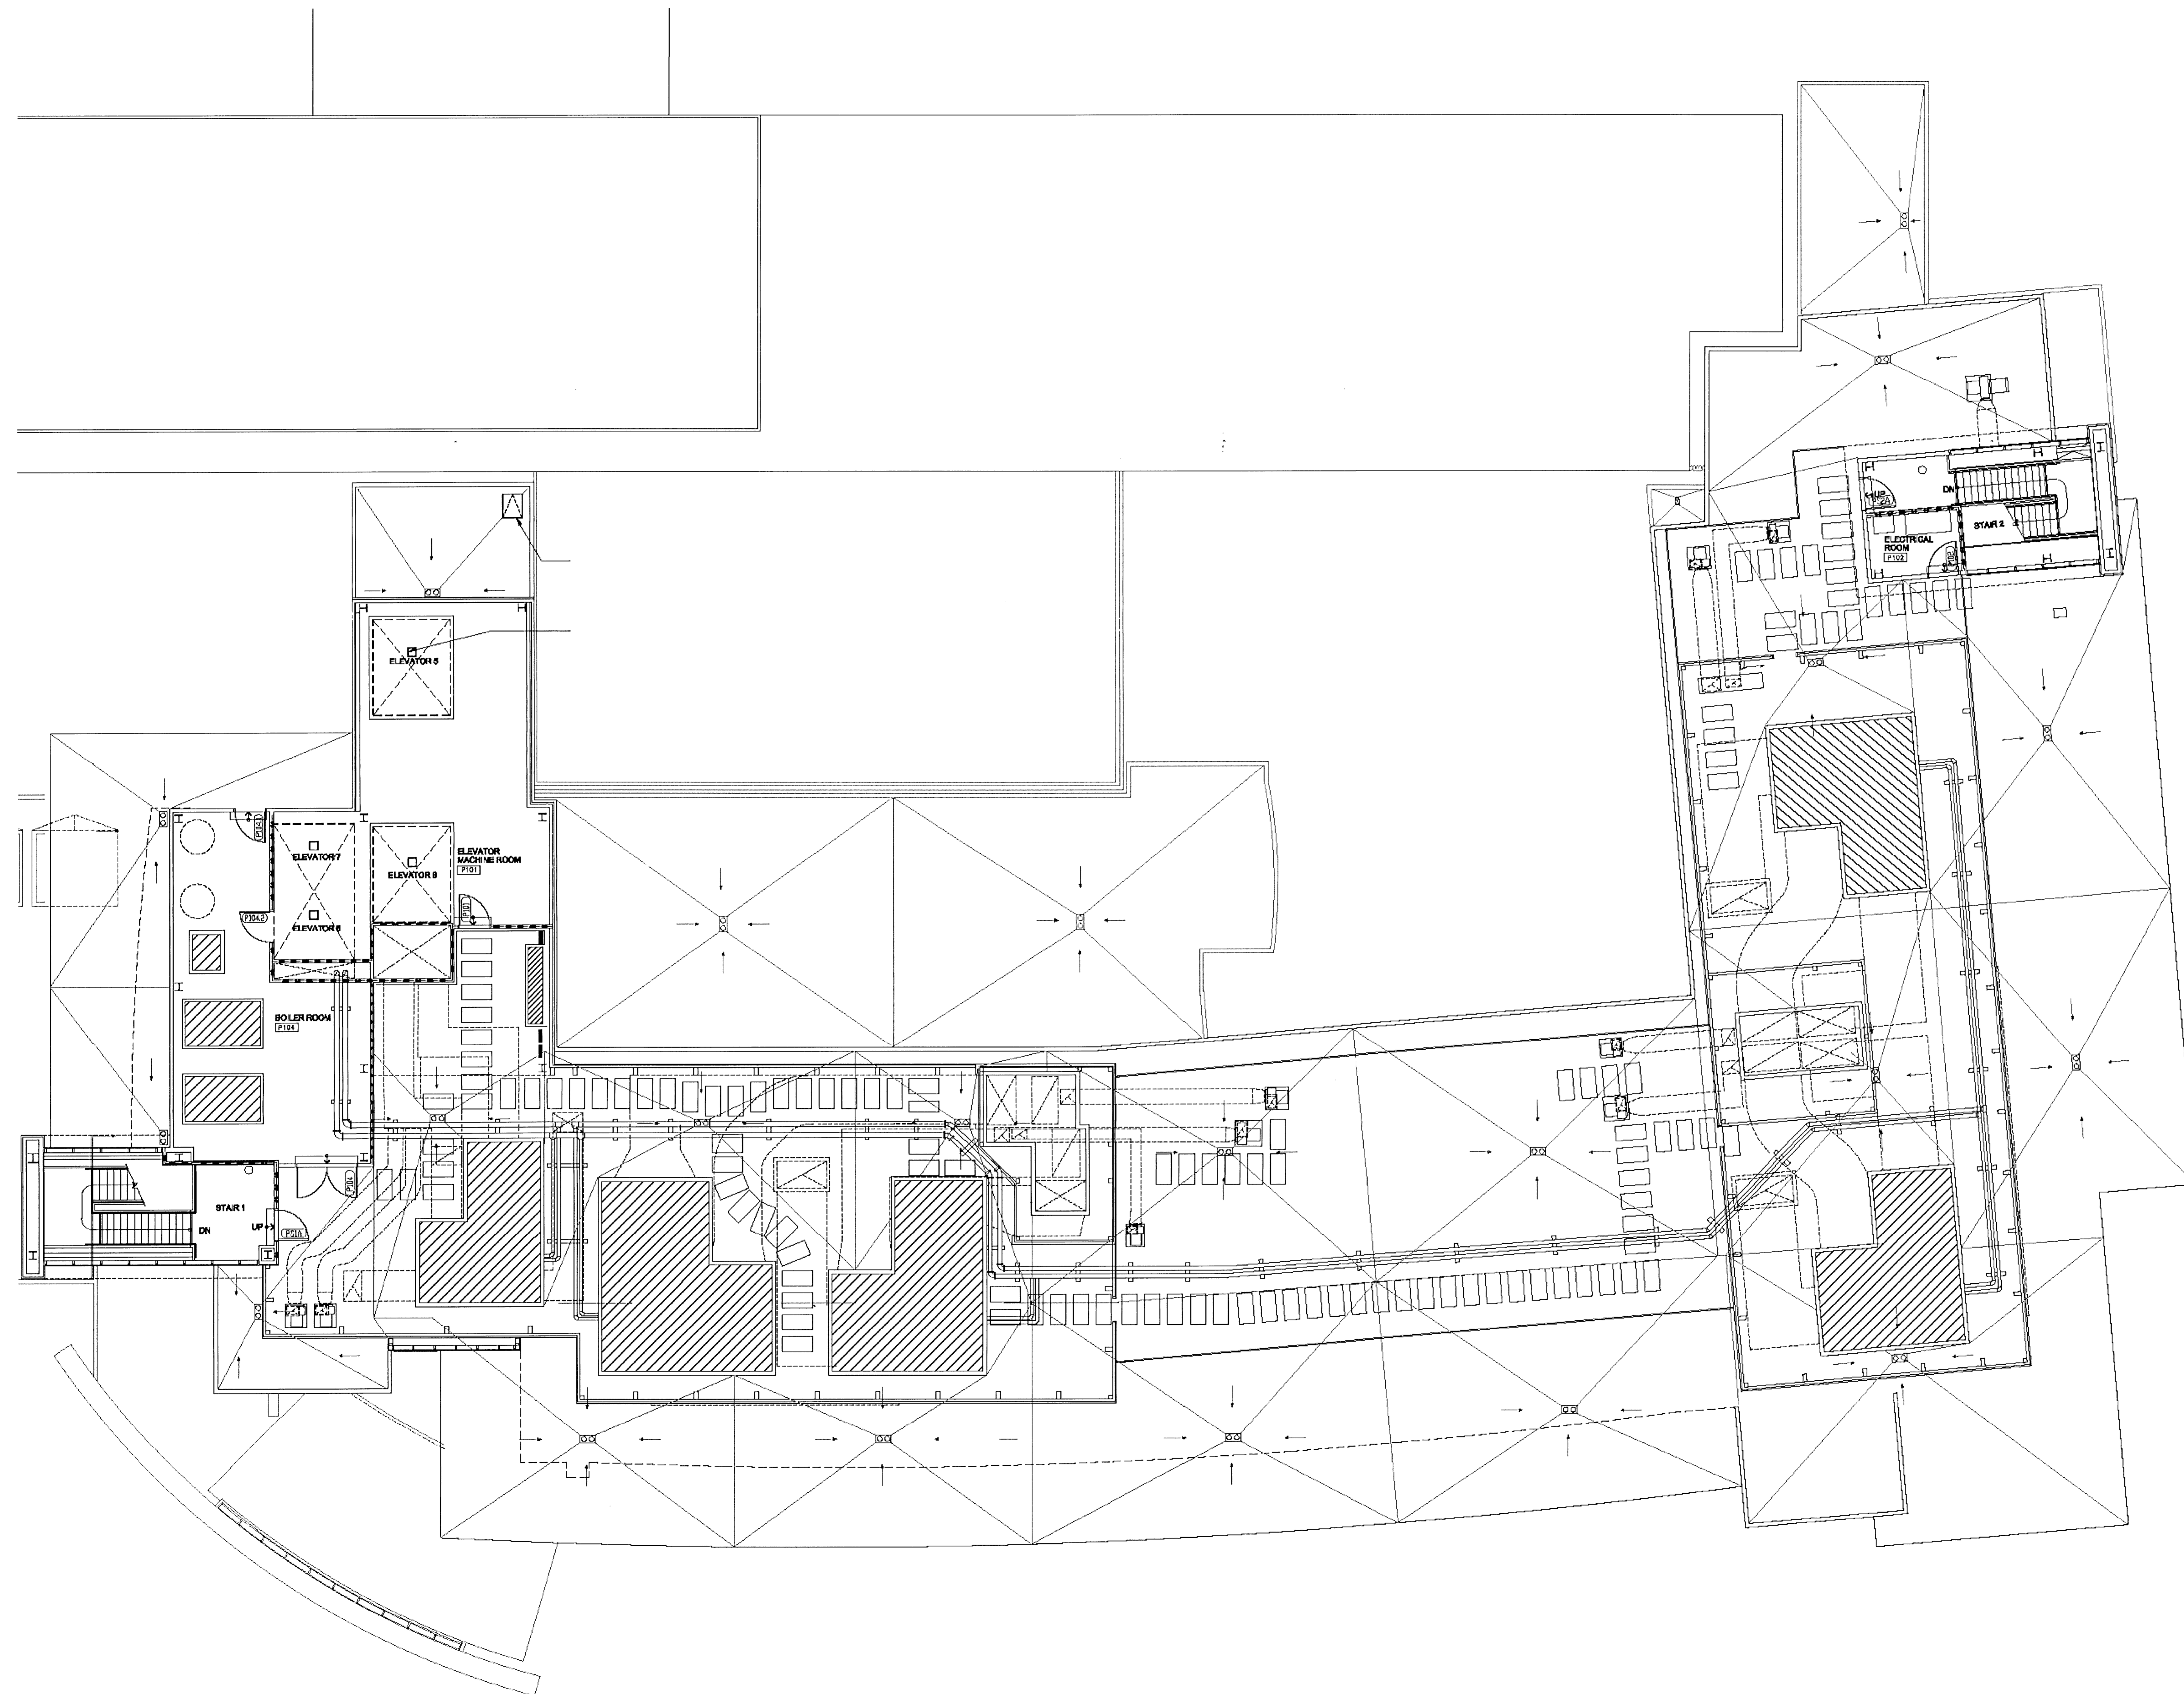


EXHIBIT 'A'  
page 17 of 21